


GRUNNMYND – UNDIRSTÖÐUR 1:50

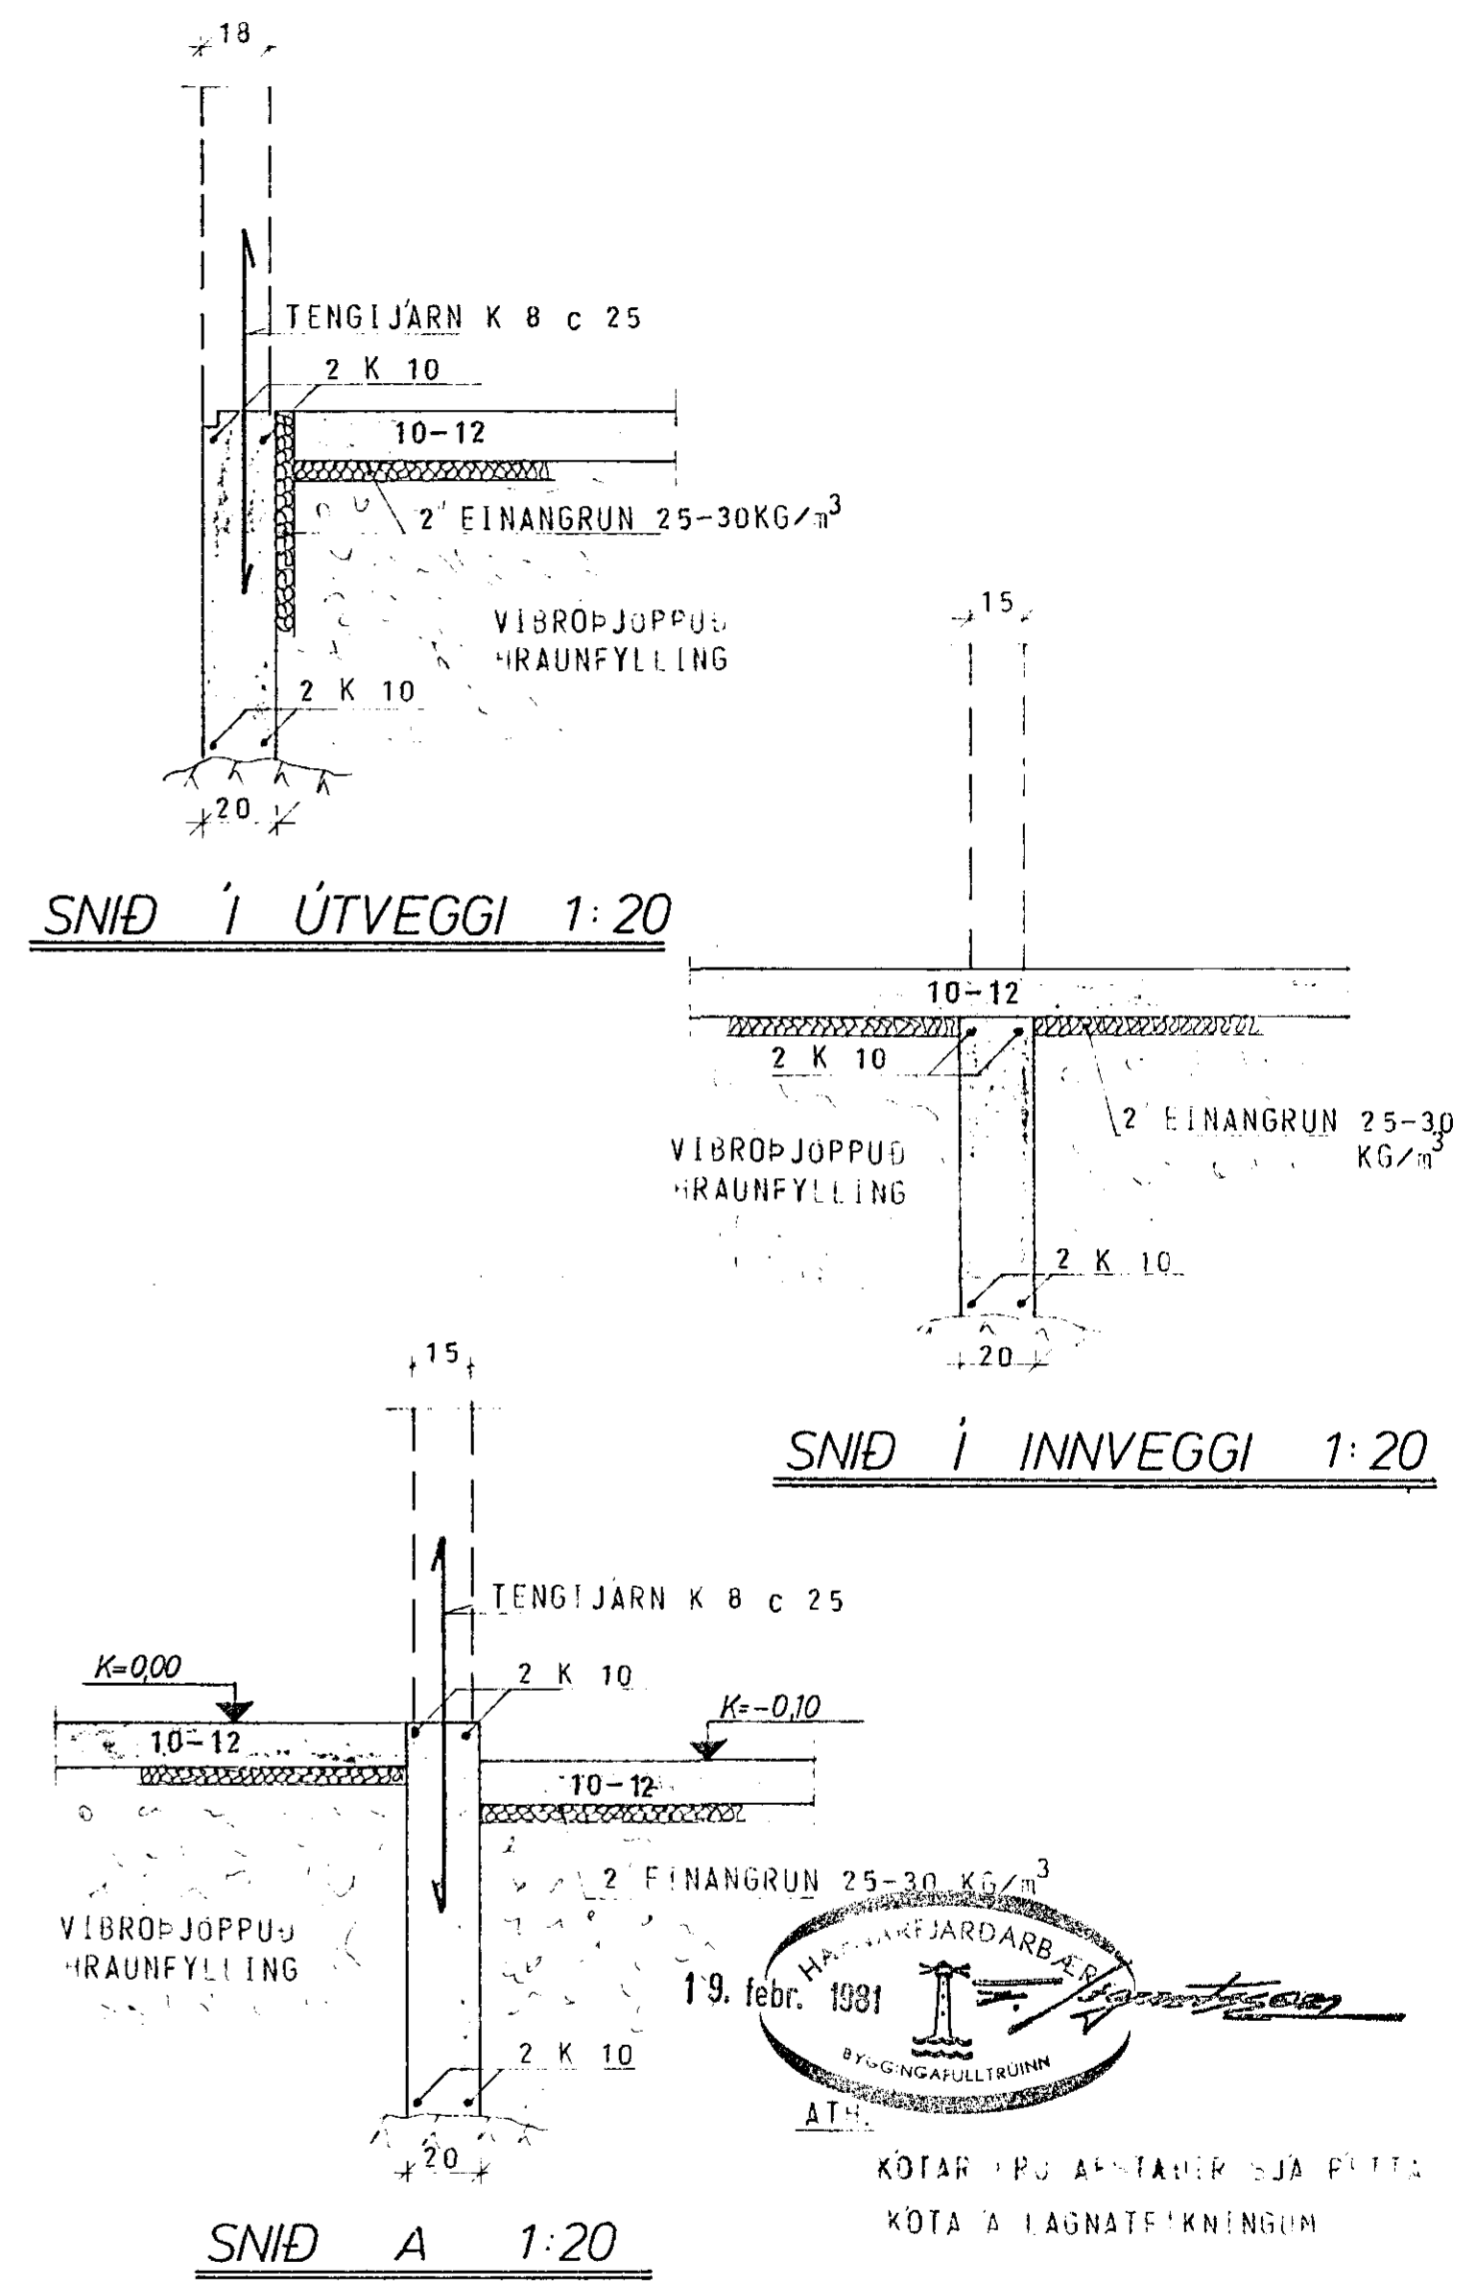

SKÝRINGAR SJÁ TEIKN NR 10

HÚS C II

TÚNHVAMMUR 6	MÆLI-VÆÐI	VERK	11
UNDIRSTÖÐUR			
JÓHANN GUNNAR BERGÞORSSON VERKFR. MVF.			
STRANDGÖTU 11 HAFNARFIRÐI SÍM 53315			