




SNID 1 ÞAK 1:50

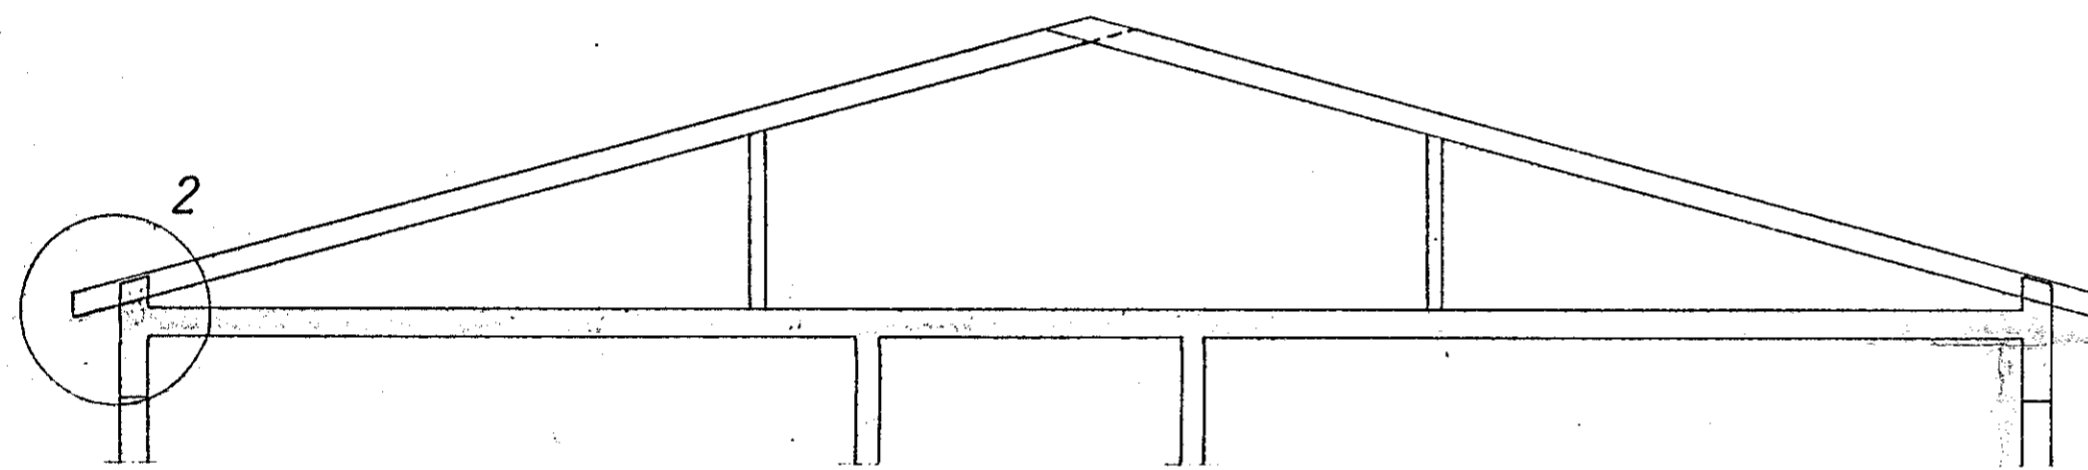


SNID 1 ÞAK 1:50

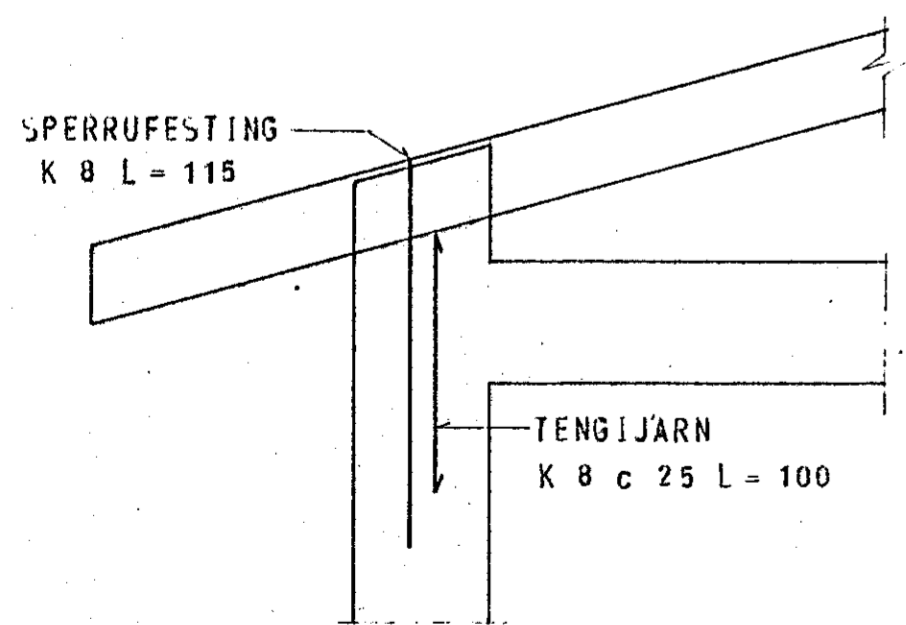


SÉRMÝND 2

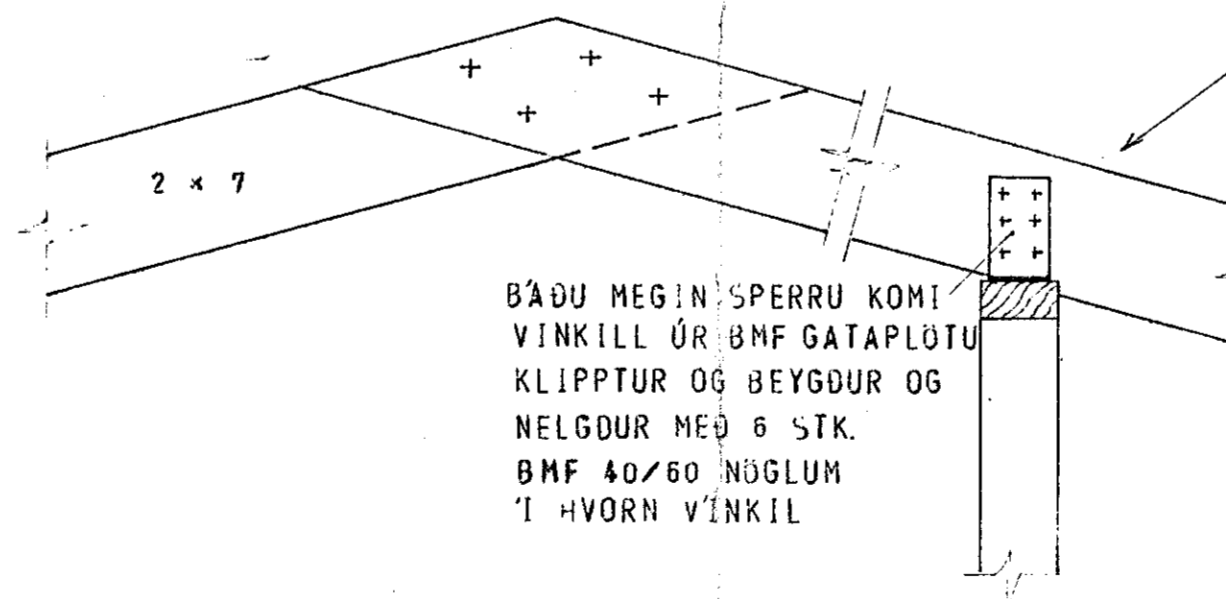


SÉRMÝND 3

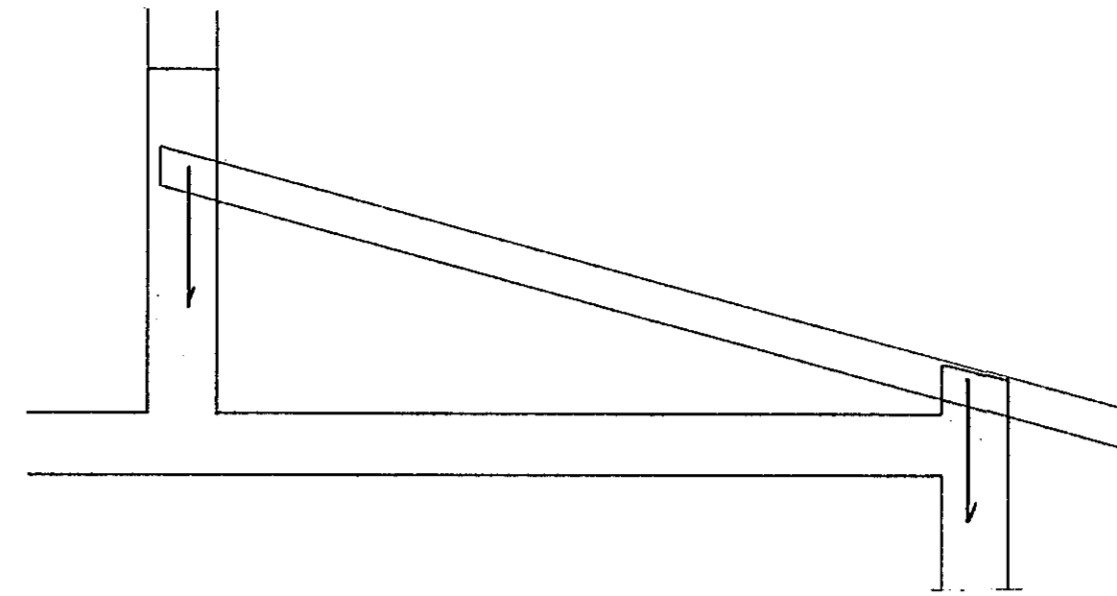

SÉRMÝND 1

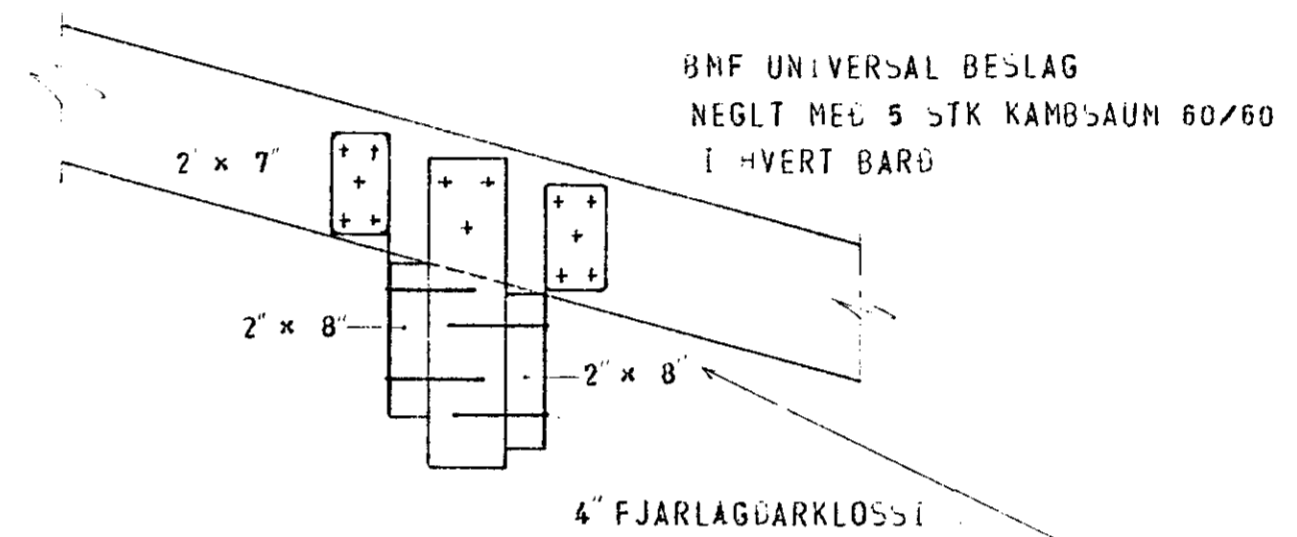

BMF VINKILL
SJA SÉRMÝND

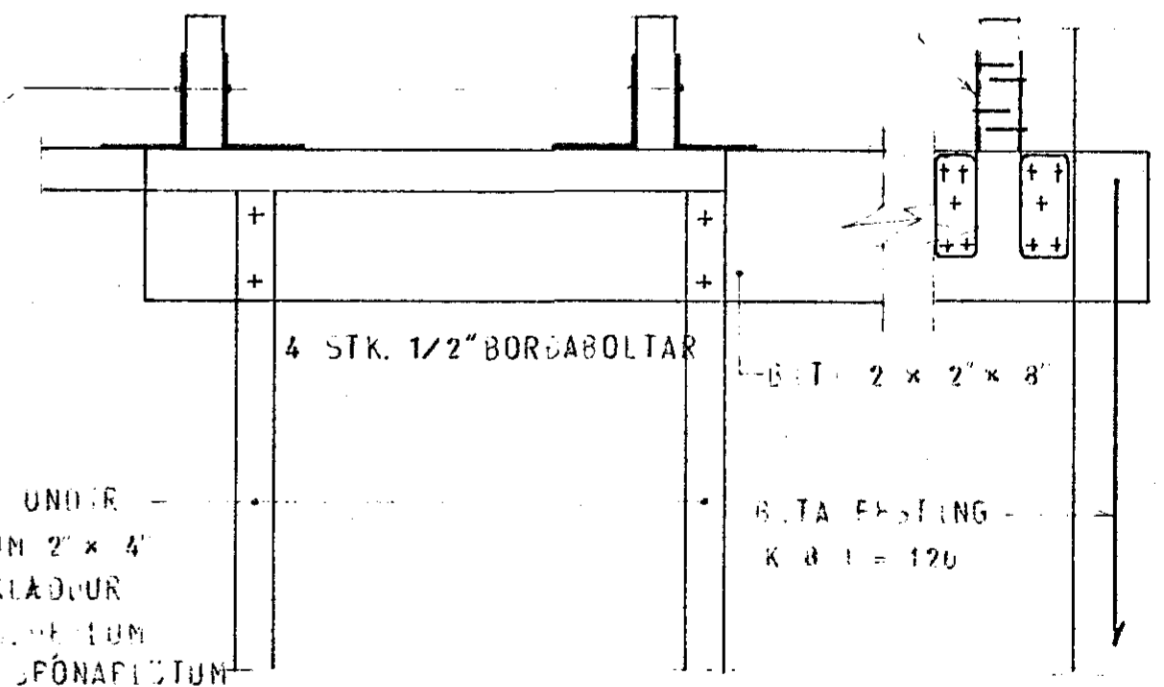

VEGGUR UNDR
SPERRUR 2\"/>



HÚS C II

TÚNHVAMMUR 6	MÆLIKVARDI 1:50 1:20 1:10	VERK 8001	TEIKN NR 1.4
SÉRMÝNDIR	Hannað: <i>[Signature]</i>	Yfirfarið:	DAGS
JÓHANN GUNNAR BERGPÓRSSON VERKFR MVFI STRANDGÖTU 11 — HAFNARFIRDI — Sími 53318	Teknað: <i>[Signature]</i>	Samb:	JÚLI '80
	BREYTT		