



GRUNNMYND - UNDIRSTÖÐUR 1:50

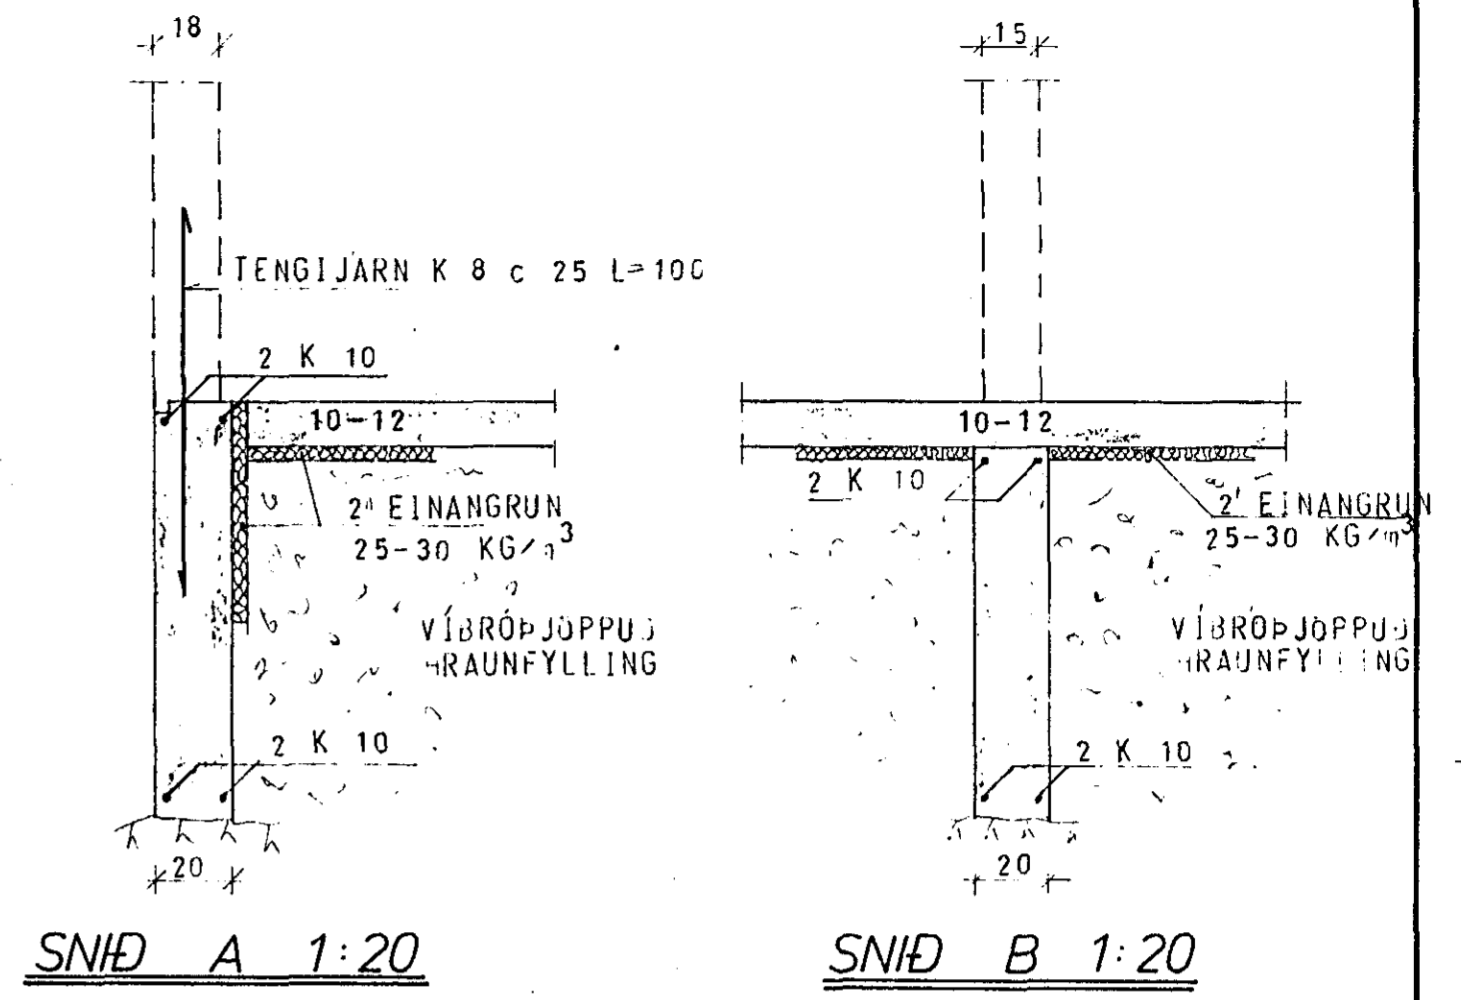


SNID A 1:20

SNID B 1:20

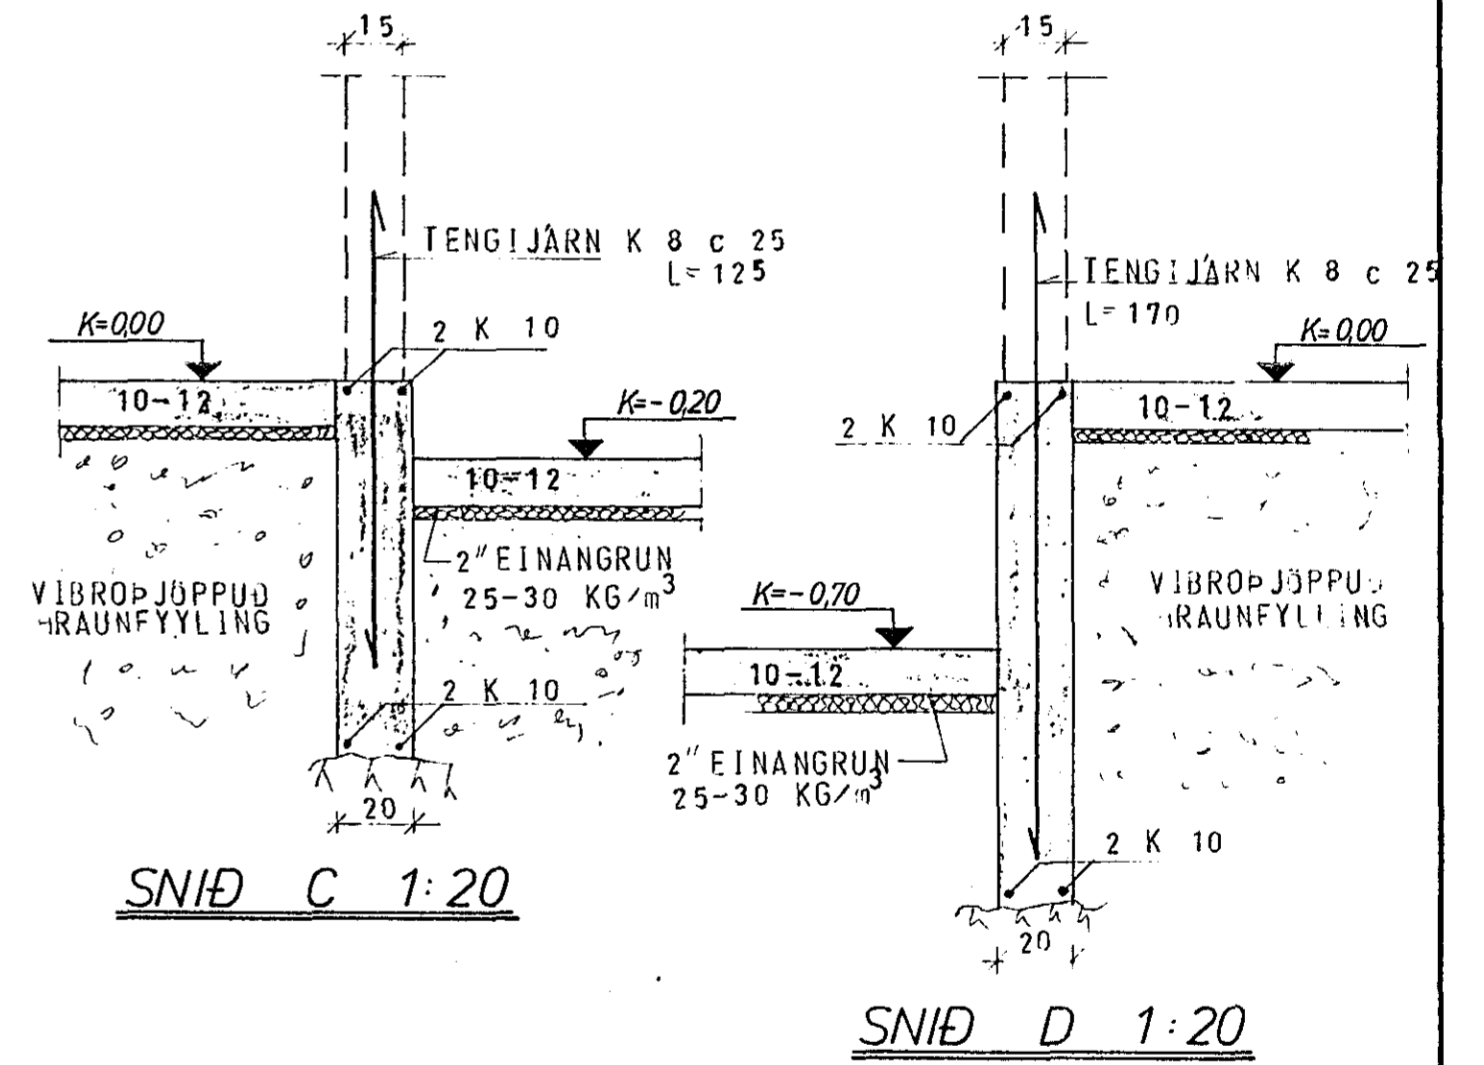

SNID C 1:20

SNID D 1:20

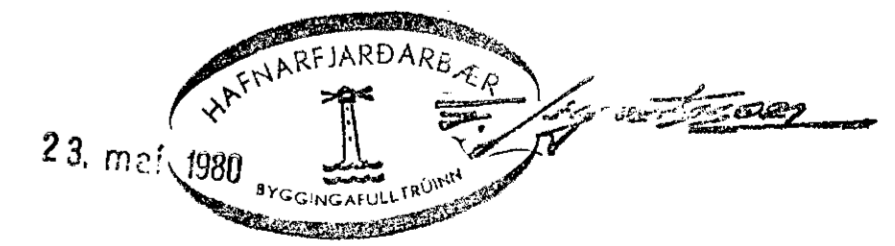

SKÝRINGAR SJÁ TEIKN. NR. 10.

HÚS D

TÚNHVAMMUR 7	MÆLIKVARDI 1:50	VERK 8001	TEIKN NR 1.1.
UNDIRSTÖÐUR	Hannað: <i>[Signature]</i> Teiknað: <i>[Signature]</i>	Yfirfarið: <i>[Signature]</i> Samb: <i>[Signature]</i>	DAGS MÁ '80
JÓHANN GUNNAR BERGÞÓRSSON VERKFR MVFI STRANDGÖTU 11 - HAFNARFIRDI - SÍMI 53315	BREYTT		