

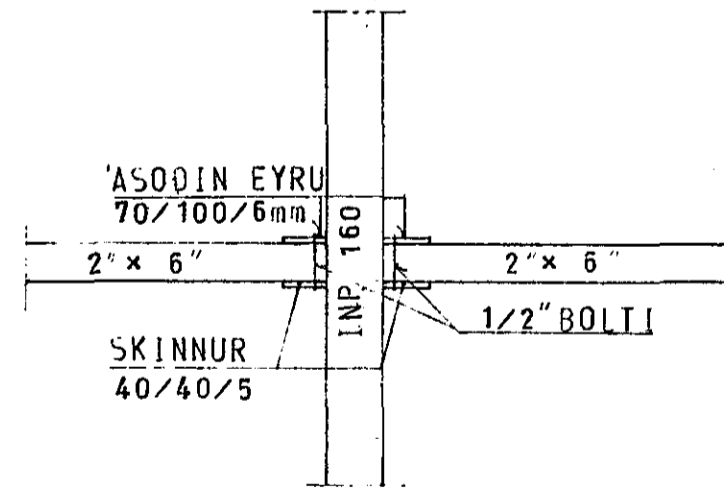


SERMYND 1 1:10


SERMYND 2 1:10

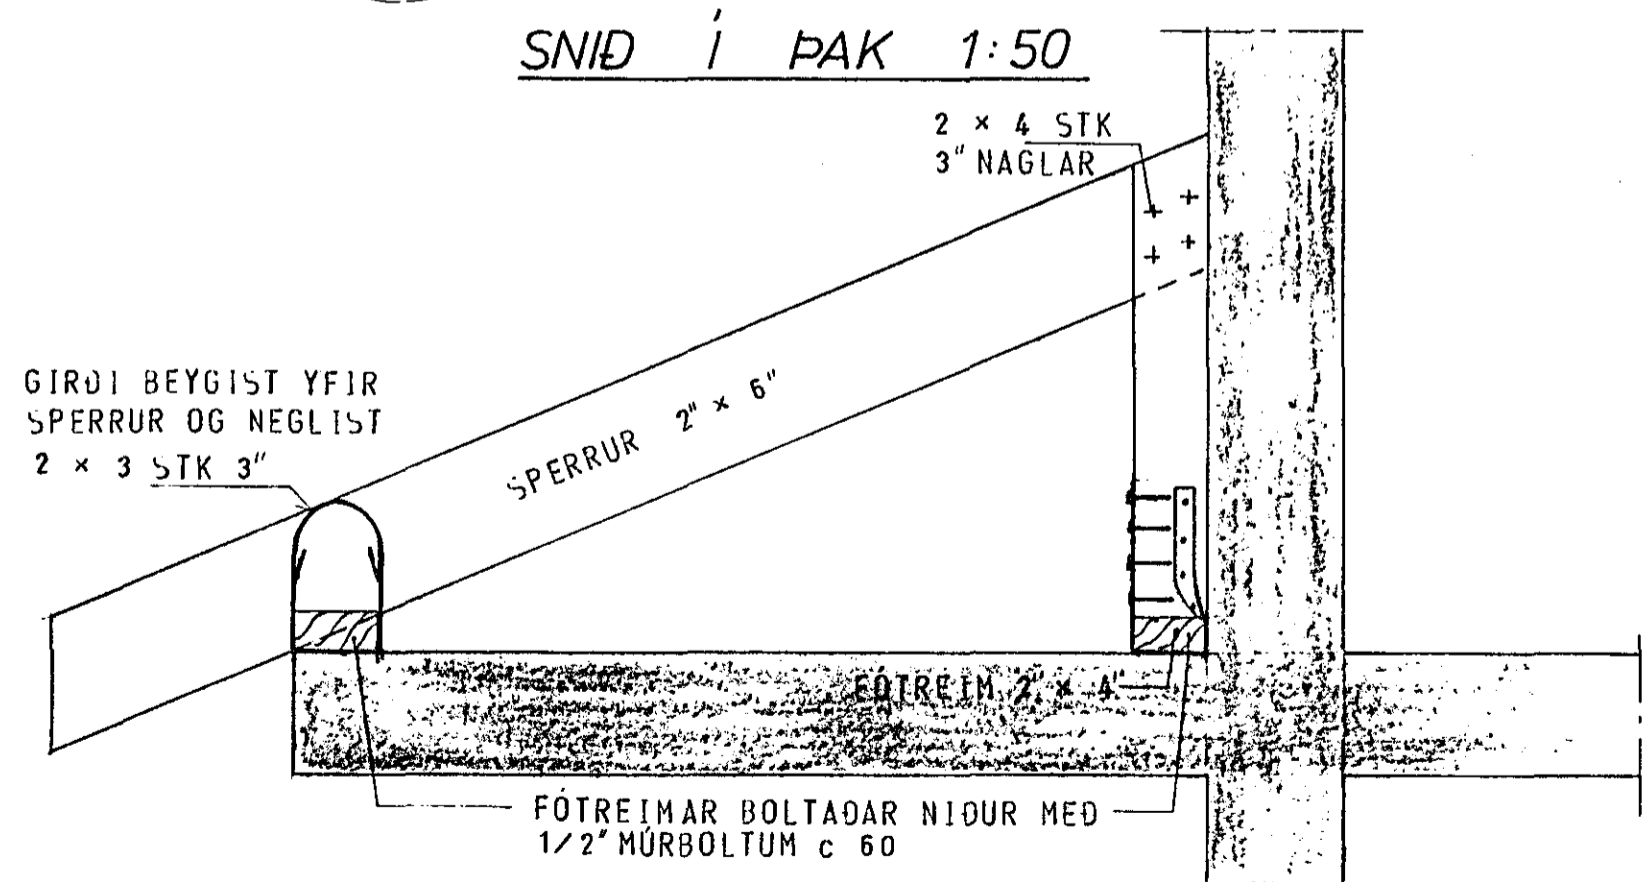


SERMYND 4 1:10

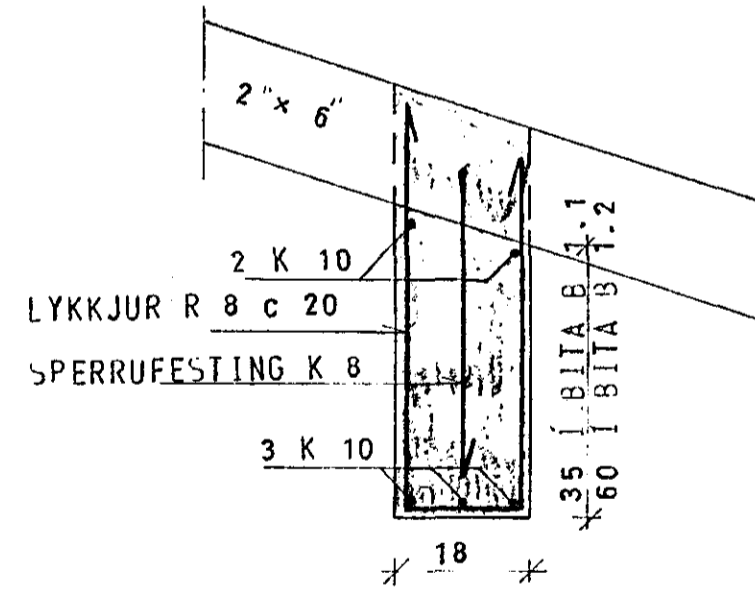

SERMYND 3 1:10

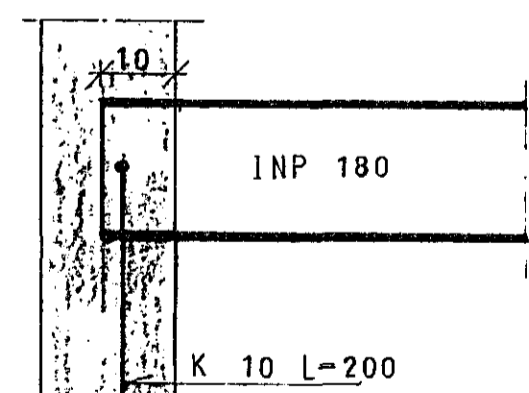


SERMYND 5 1:10

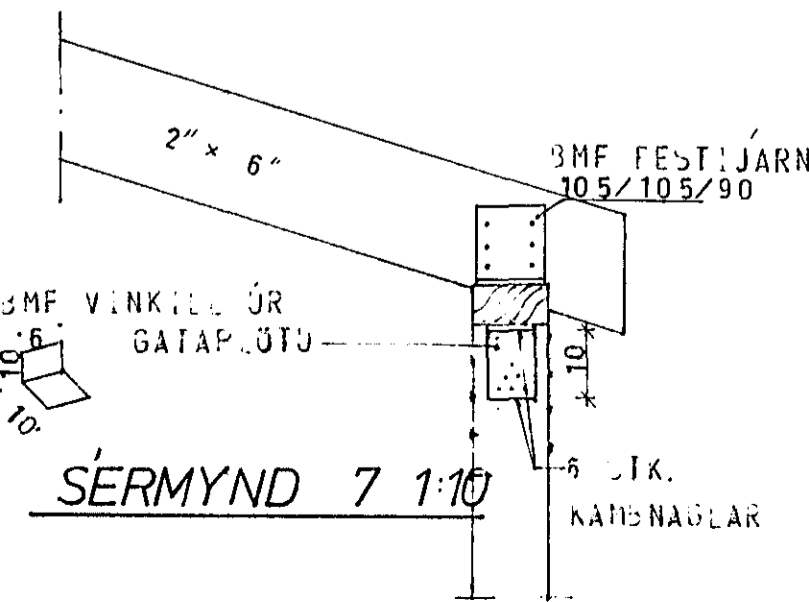

SERMYND 7 1:10

SKÝRINGAR SJÁ TEIKN. NR. 10.

HÚS D

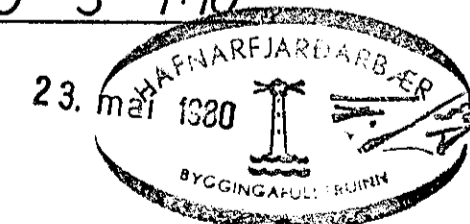

TÚNHVAMMUR 9	MÆLIKVARDI 1:10 1:50	VERK 8001	TEIKN NR 15.
SERMYNDIR — PAK	Hanna Teiknað: 32	Yfirfarir Samb: 8	DAGS MAI 80
JÓHANN GUNNAR BERGPÓRSSON VERKFR MVFI STRANDGÖTU 11 — HAFNARFIRÐI — Sími 53315	BREYTT		