



SNID A 1:20

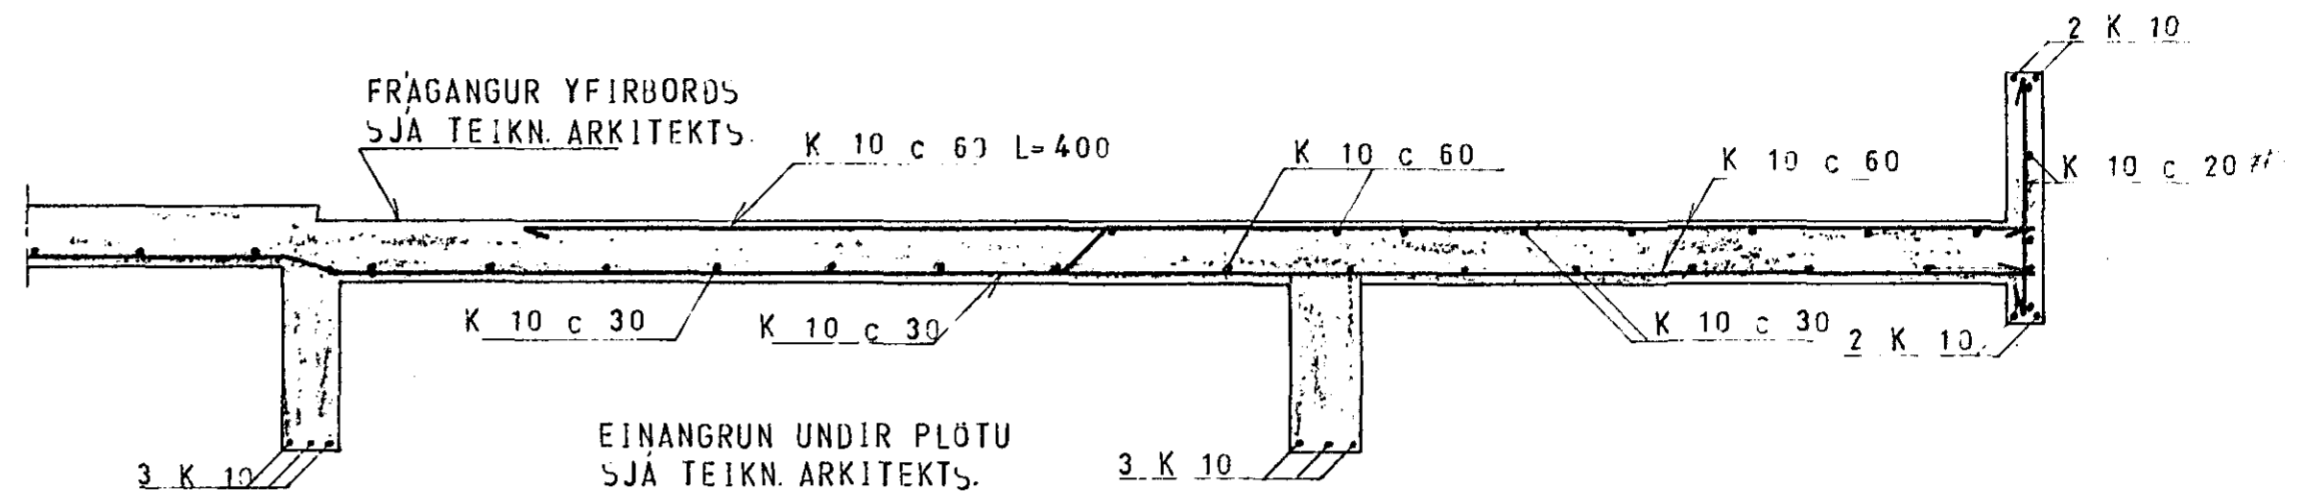

SNID B 1:20

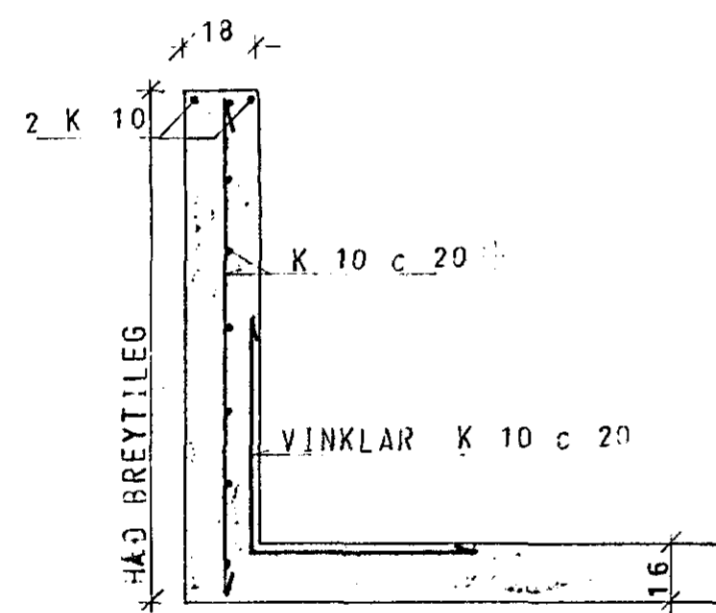

SNID C 1:20

23. maí 1980

SKÝRINGAR SJA TEIKN. NR. 10.

HÚS D.

TÚNHVAMMUR 9	MÆLIKVARDI 1:50	VERK 8001	TEIKN NR 13
SNID Í PLÖTU	Hannað: <i>h.</i> Teiknað: <i>B.J.</i>	Yfirfarið: <i>h.</i> Samb: <i>B.</i>	DAGS MAÍ '80
JÓHANN GUNNAR BERGÞÓRSSON VERKFR. MVFI STRANDGÖTU 11 - HAFNARFIRÐI - SÍMI 53315	BREYTT		