



# JÁRNBENT STEYPA BITAR YFIR 1.HÆÐ 1:20


BITI B15. 1.stk. 1:20

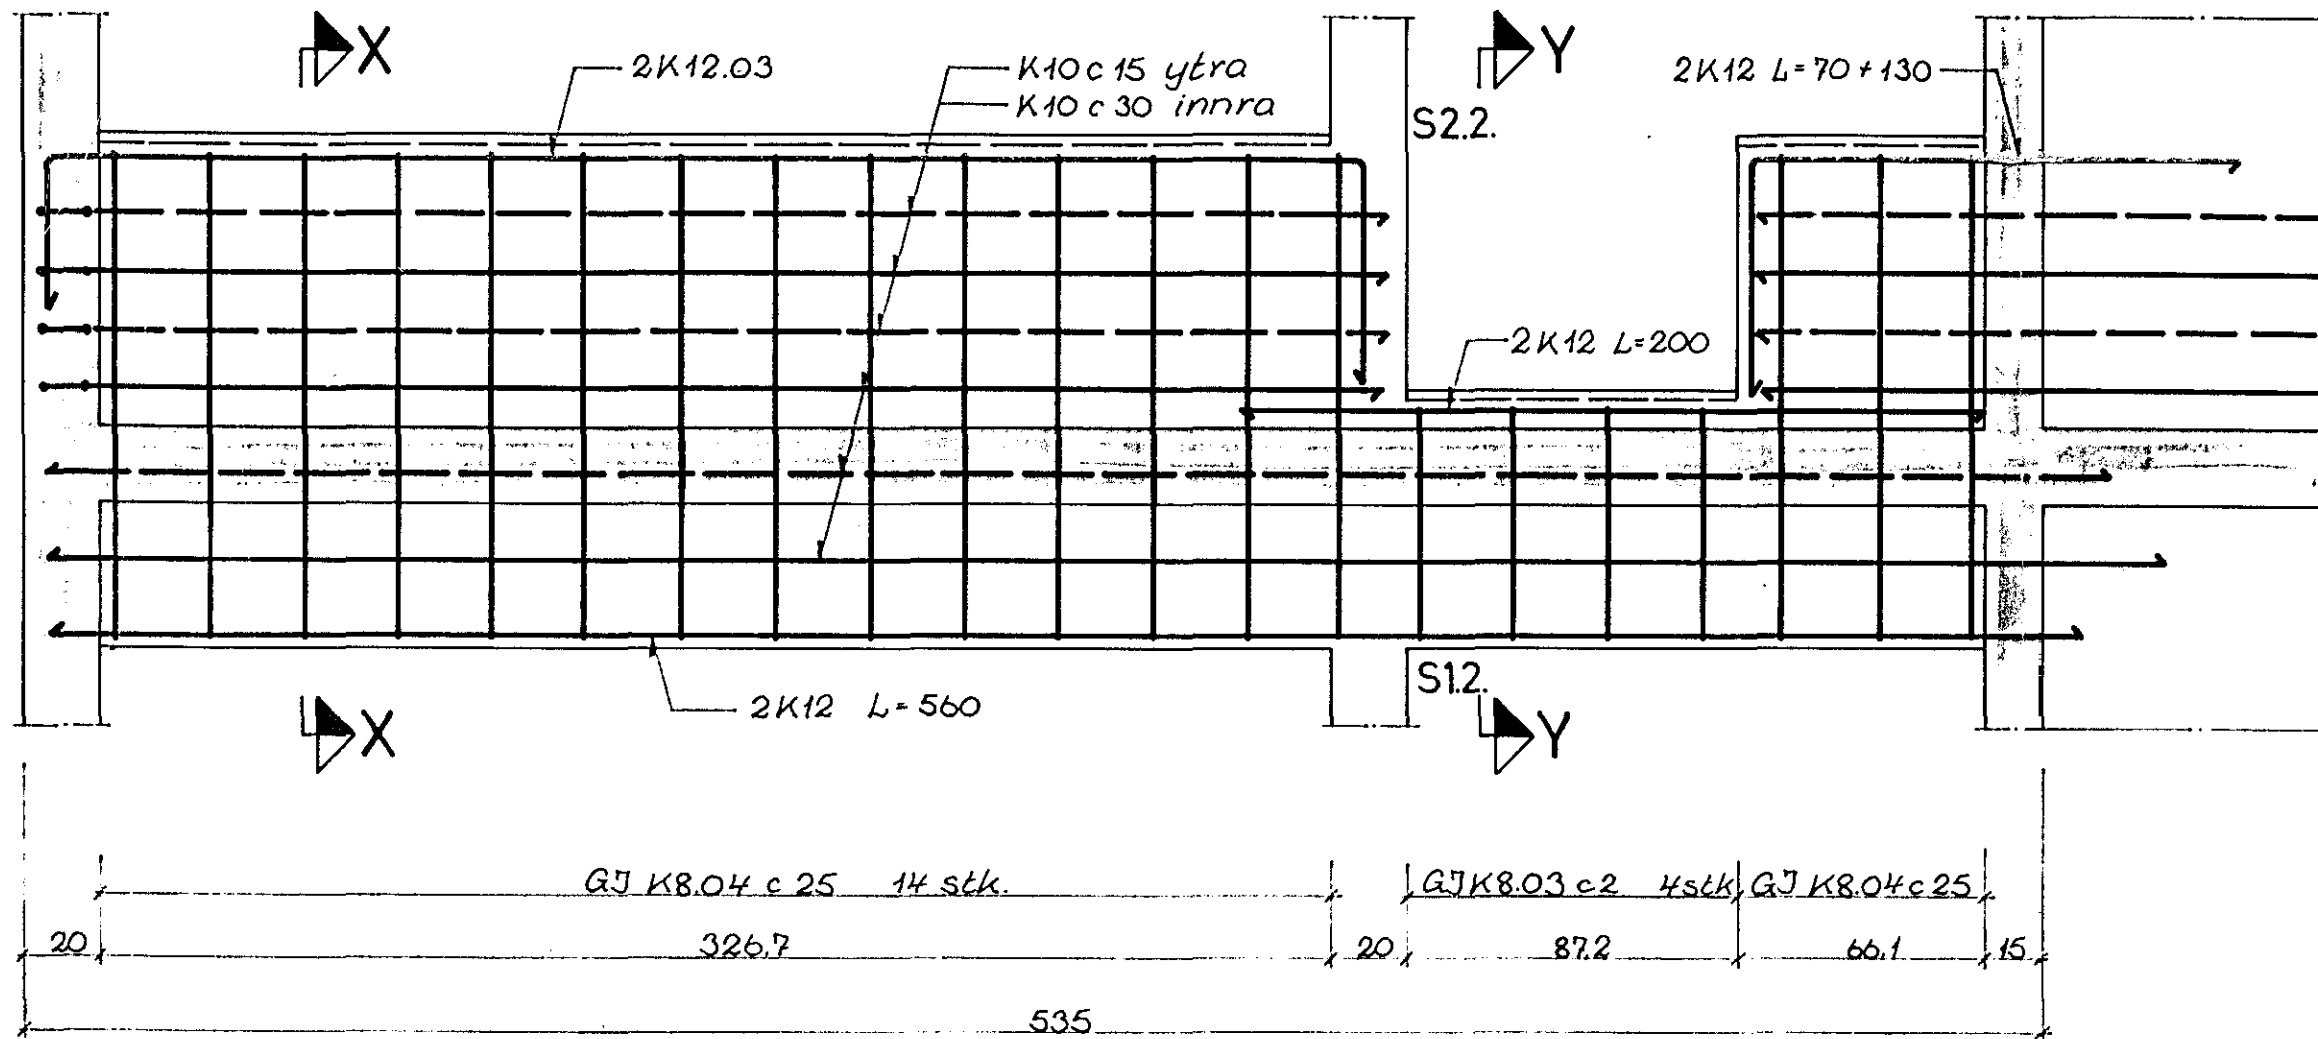

SNID X-X

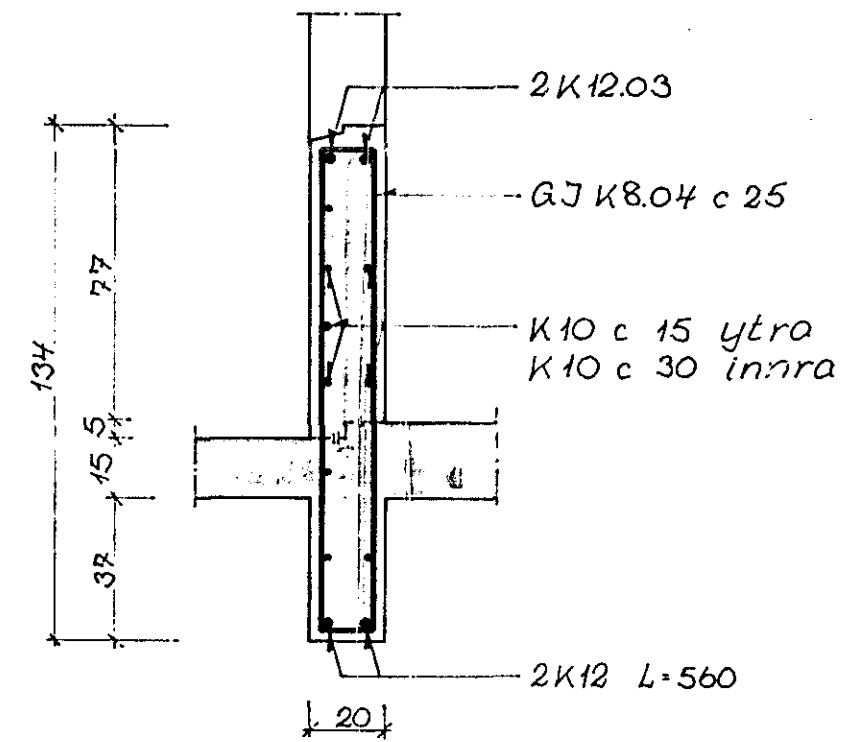


SNID Y-Y

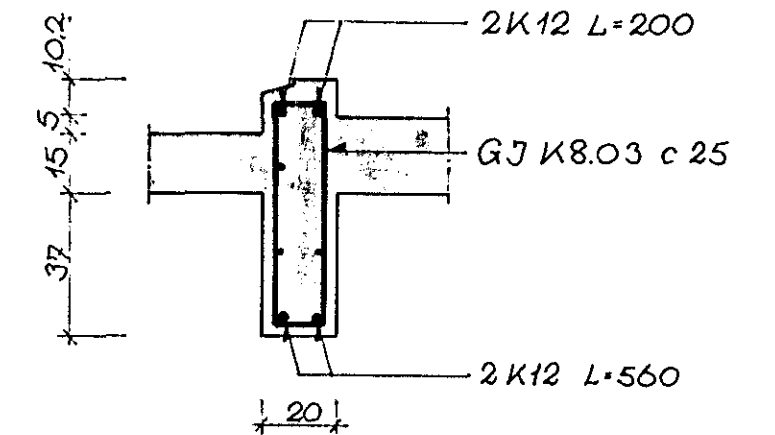


Járnaskrá, sjá bl. 559.1.10

BITI B16. 1.stk. 1:20

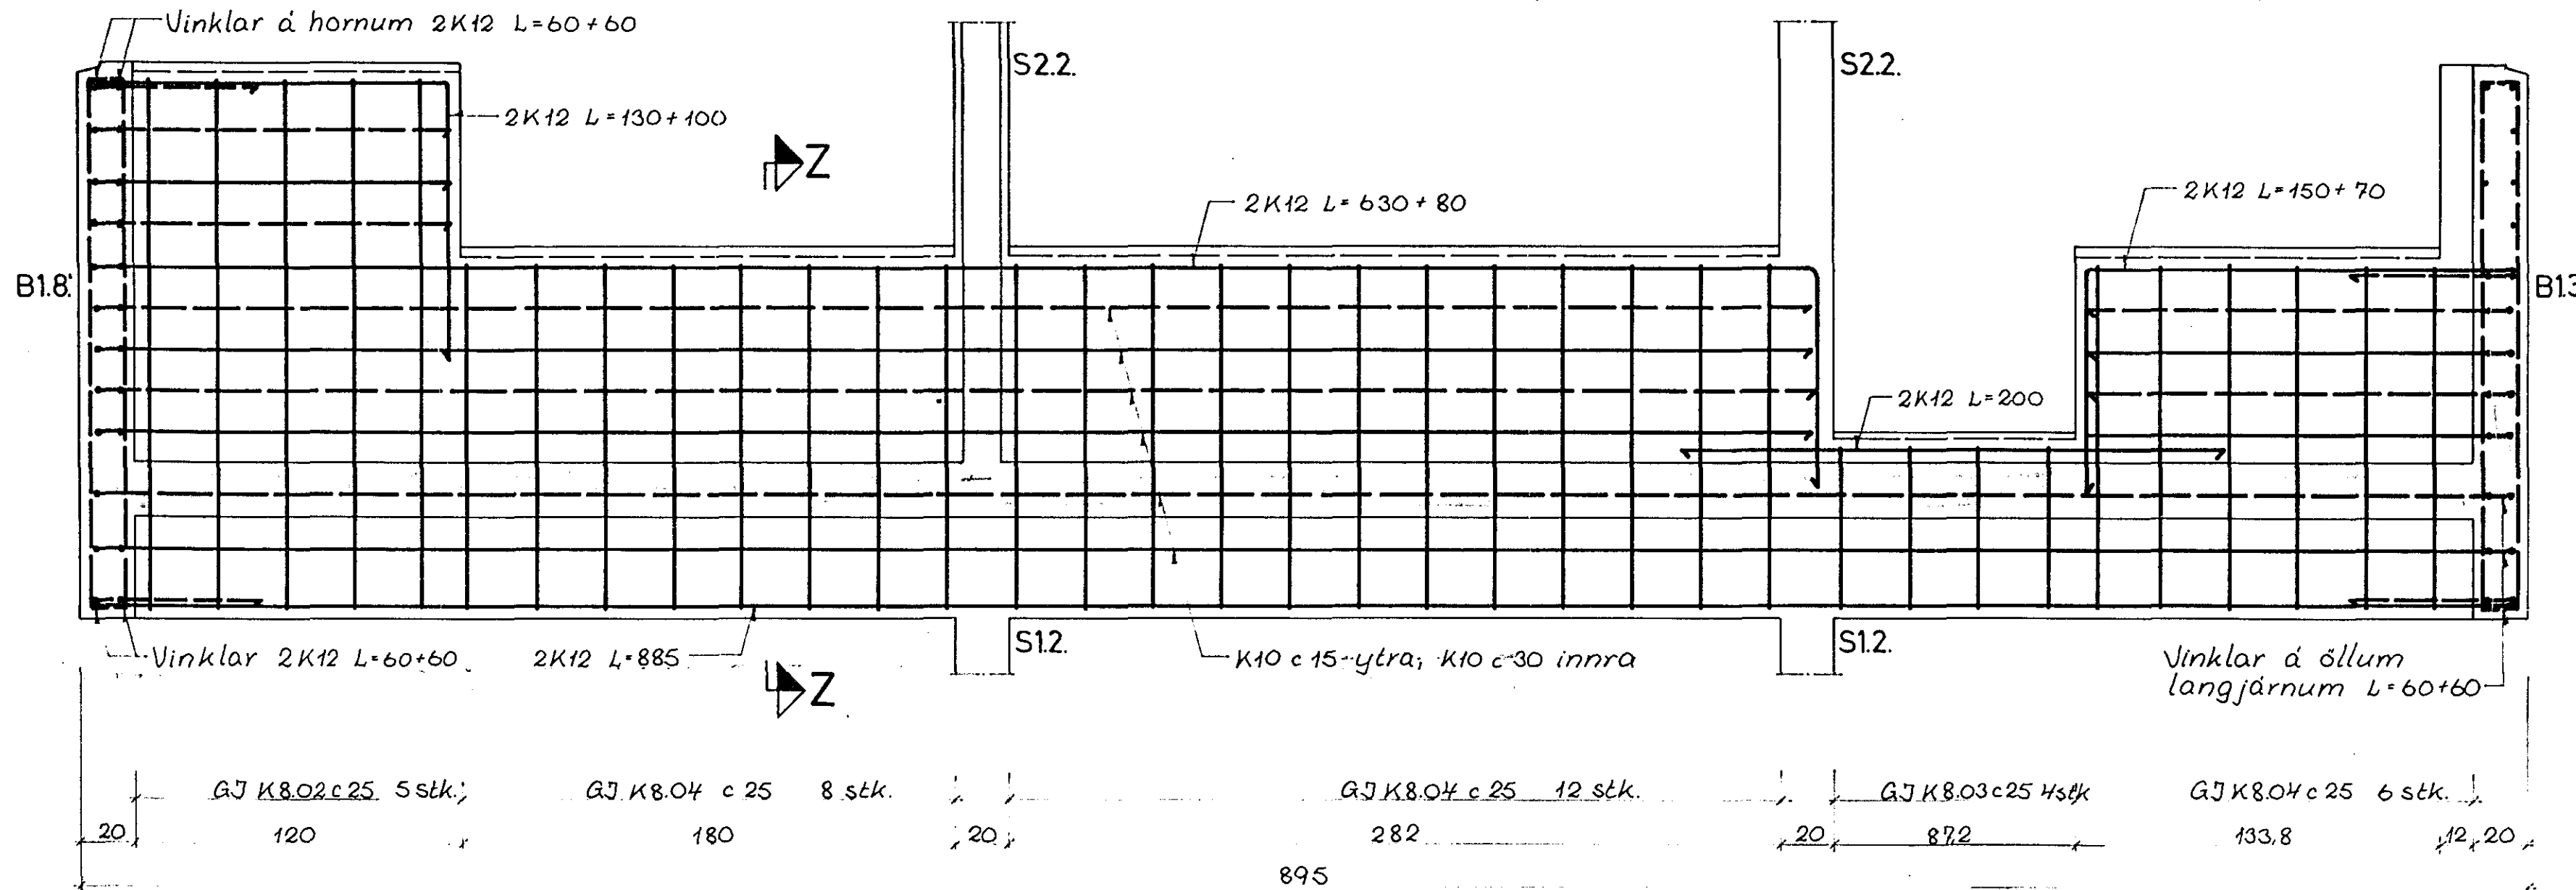

SNID Z-Z

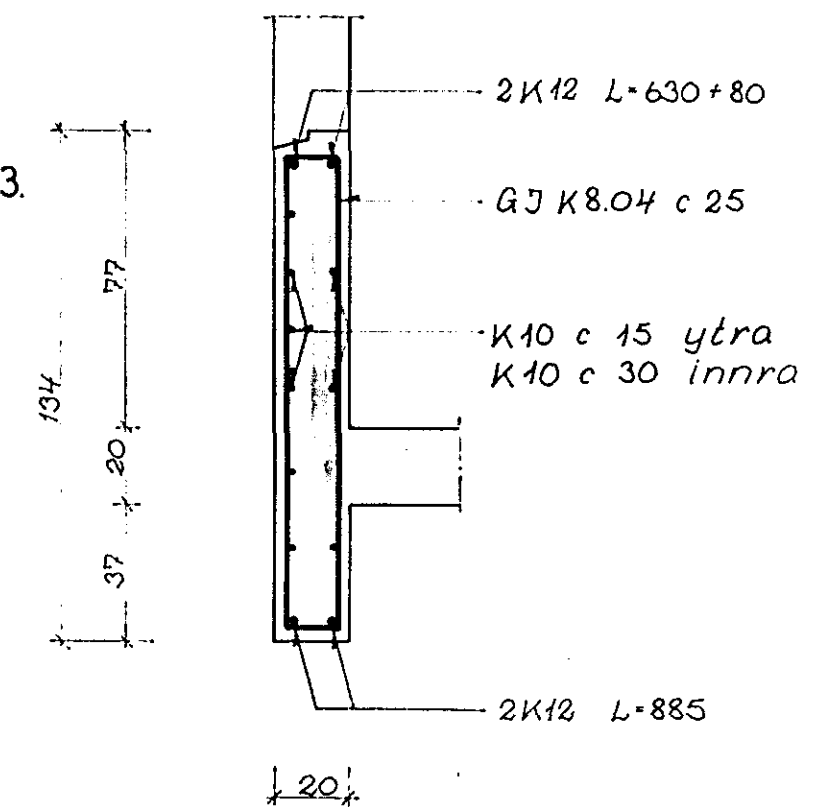

TEIKNISTOFAN  
ÓDINSTORGI

VÍFILL ODDSSON VERKFRÆÐINGUR FVFI  
ÓDINGSGÓTU 7 - REYKJAVÍK - Sími 16177

*Signature*

VERKEFNI TRADARBERG 1. HAFNARFIRÐI  
HEITI JÁRNB. STEYPA: BITAR YFIR 1.HÆÐ

M. 1:20  
T. K.S.G.  
R. K.S.G.  
DAGS. APRÍL 90

NR. 8  
559.1

