



SÚLUJÁRN 4K10  
GJARÐIR R8 418 L=96

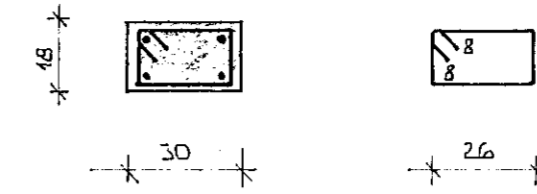


SÚLA S1.2 ~ 1:20


SÚLUJÁRN 4K10  
GJARÐIR R8 418 L=76

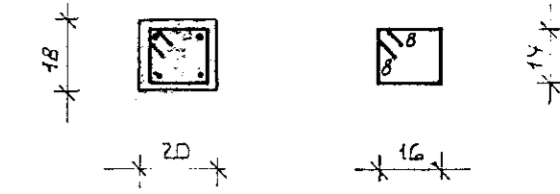

SÚLA S1.1 ~ 1:20

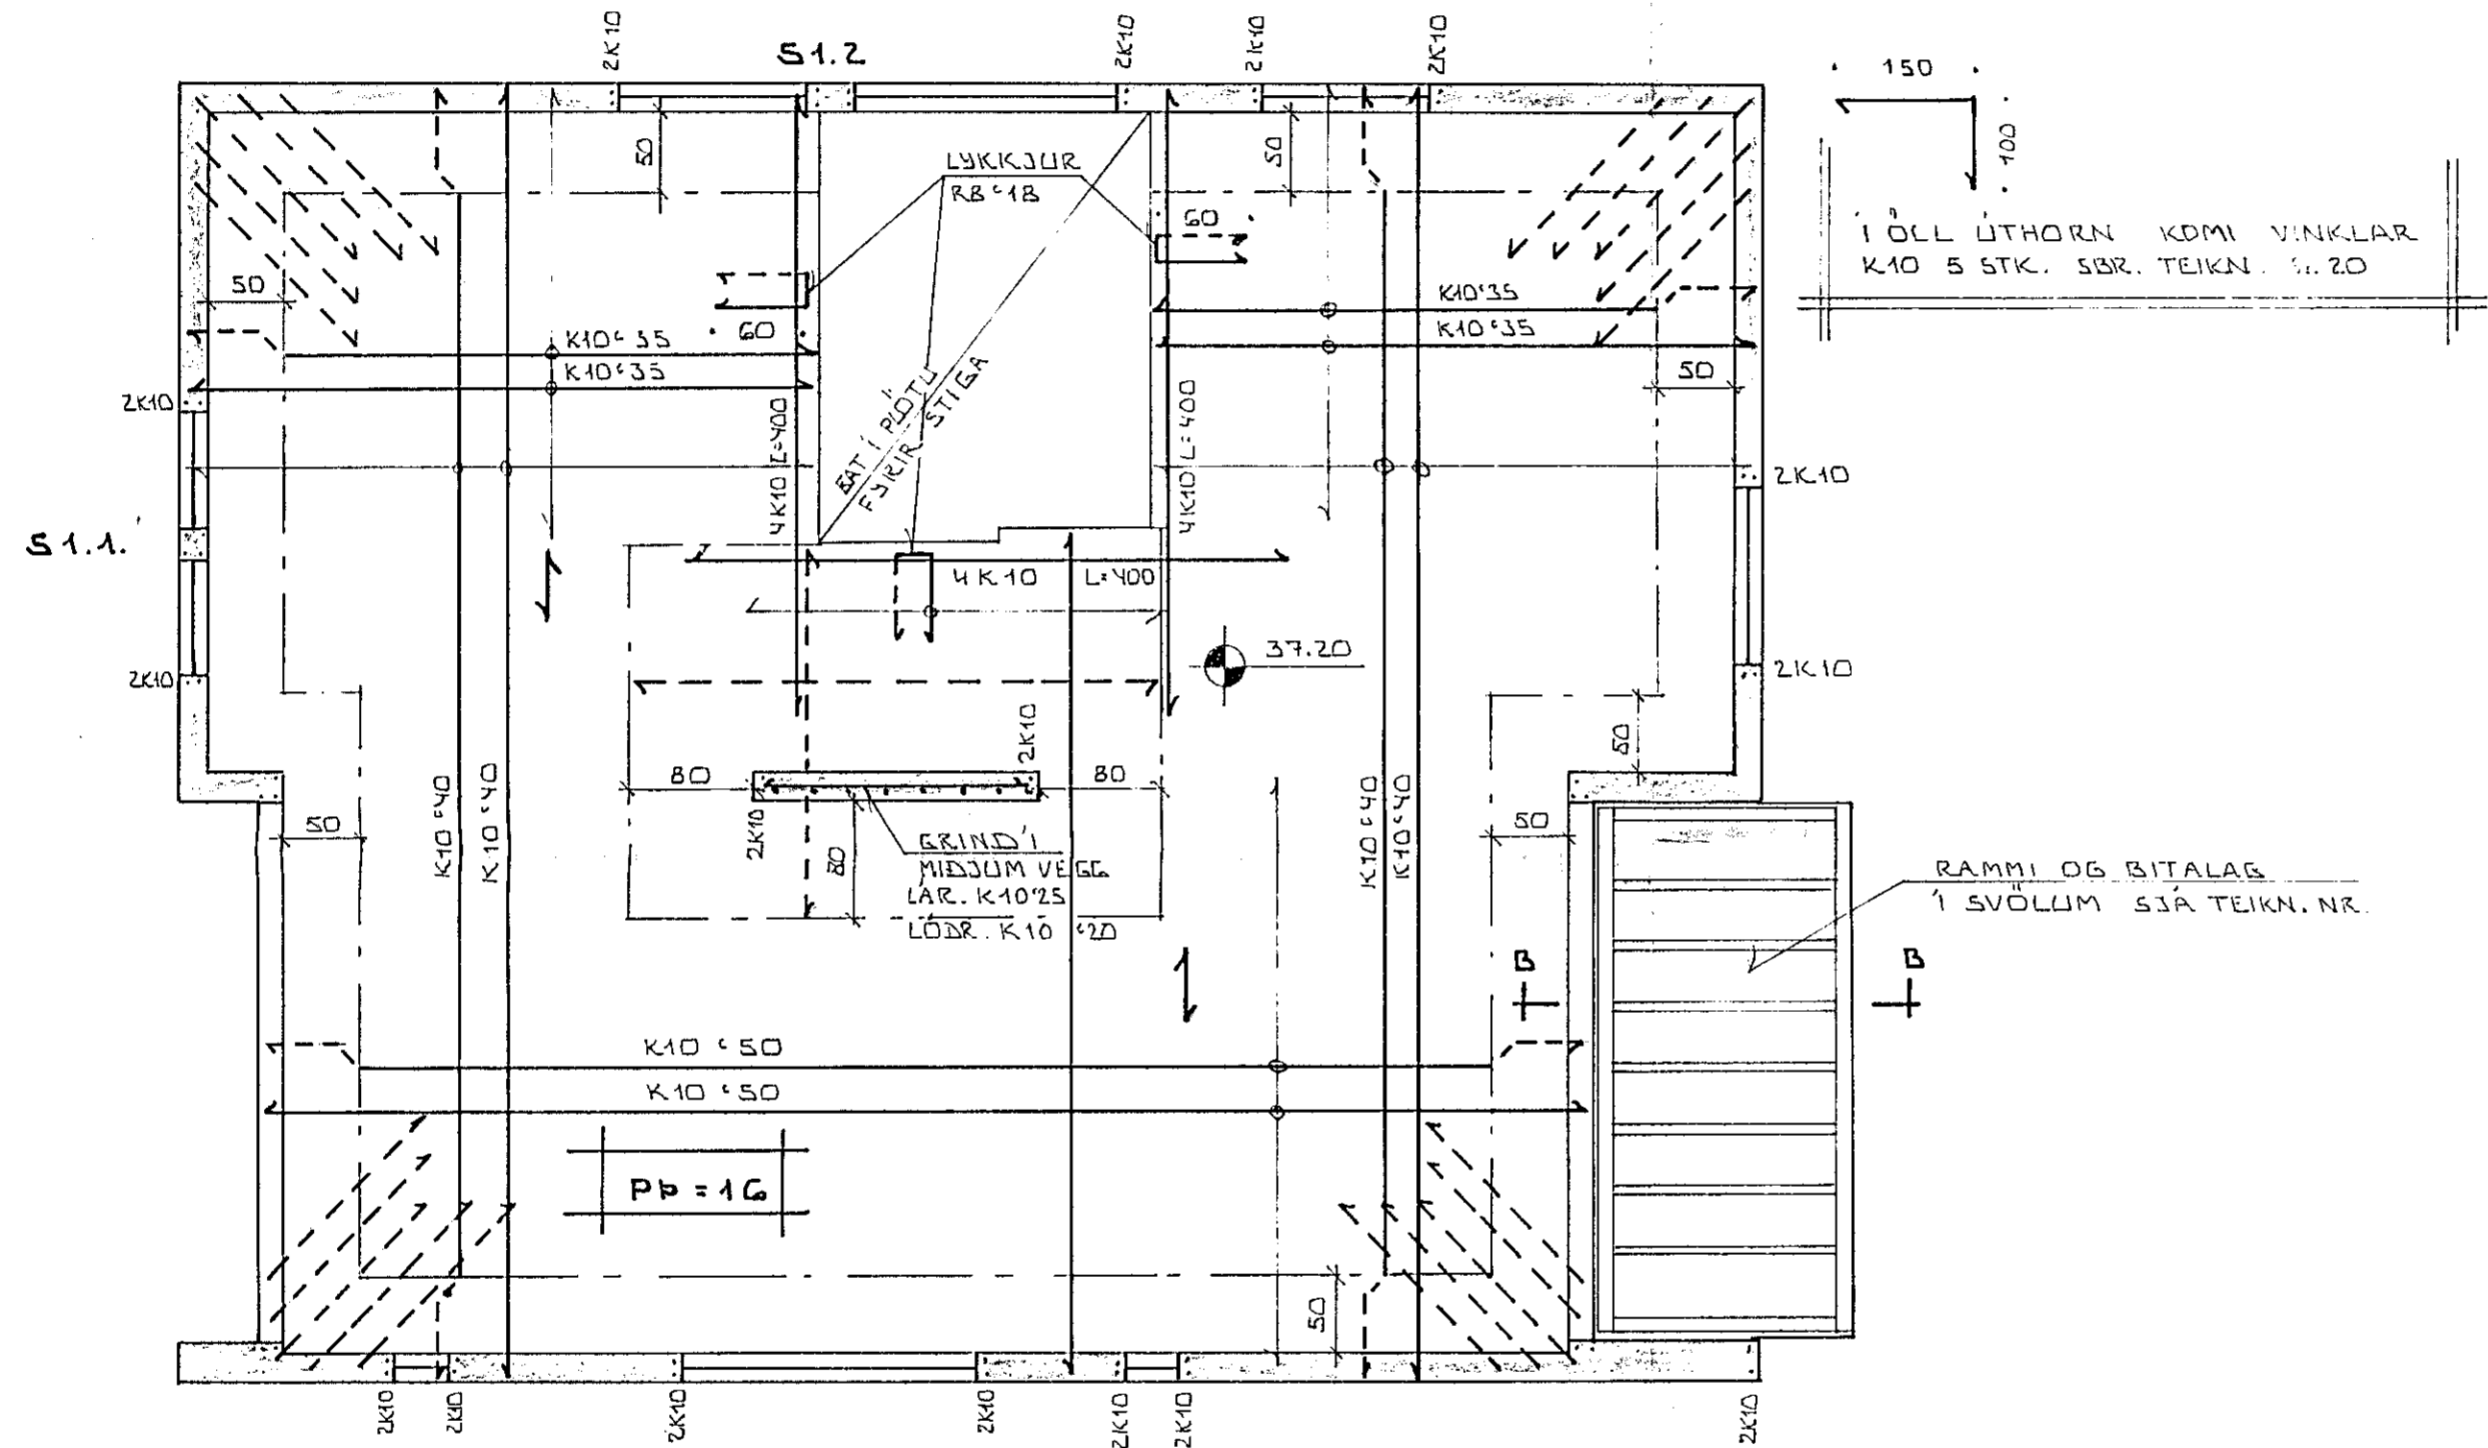

GRUNNMYND ~ 1:50

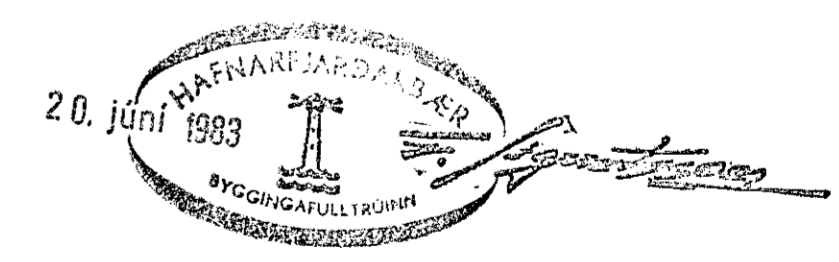

BR.NR.	DAGS	EDLI BREVTINGAR	SIGN.
		VALLARBAEÐ 4 HAFNARFJÖRÐI.	DAGS. MARS '83
		JÁRNÞENDING PLÖTU YFIR 1.HÆÐ	HANNAÐ
		MÆLIKV. ~ 1:50	TEIKNAD
		SIGURÐUR ÞORLEIFSSON TEKNIFRÆÐINGUR F.T.F.I.	VERK NR.
		STRANDGÖTU 11 HAFNARFJÖRÐI SÍMI 54751	8304
			BLADNR.