



SNJID X - 1:20

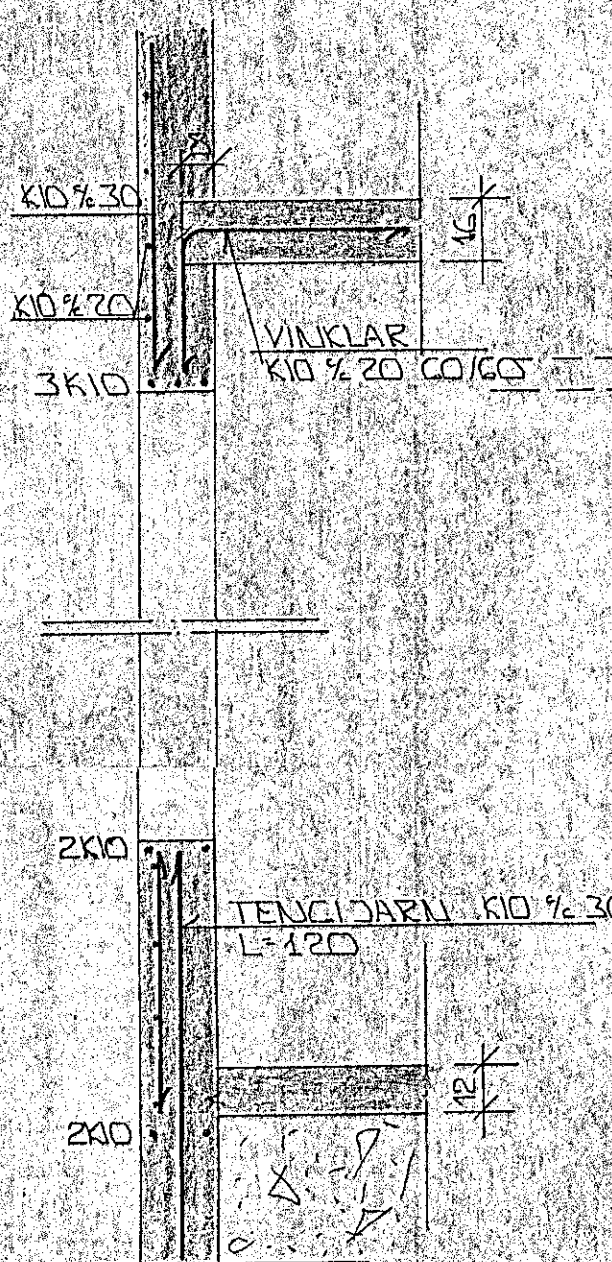

SNJID Y - 1:20


GRUNNMYND 1:50

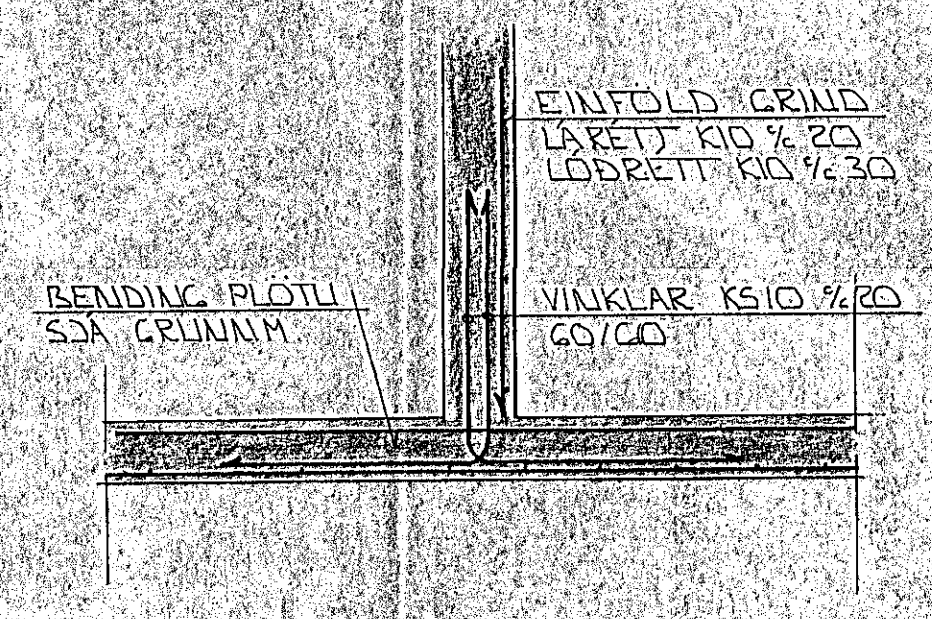


SNJID C - 1:20




SNJID 7-7 - 1:50

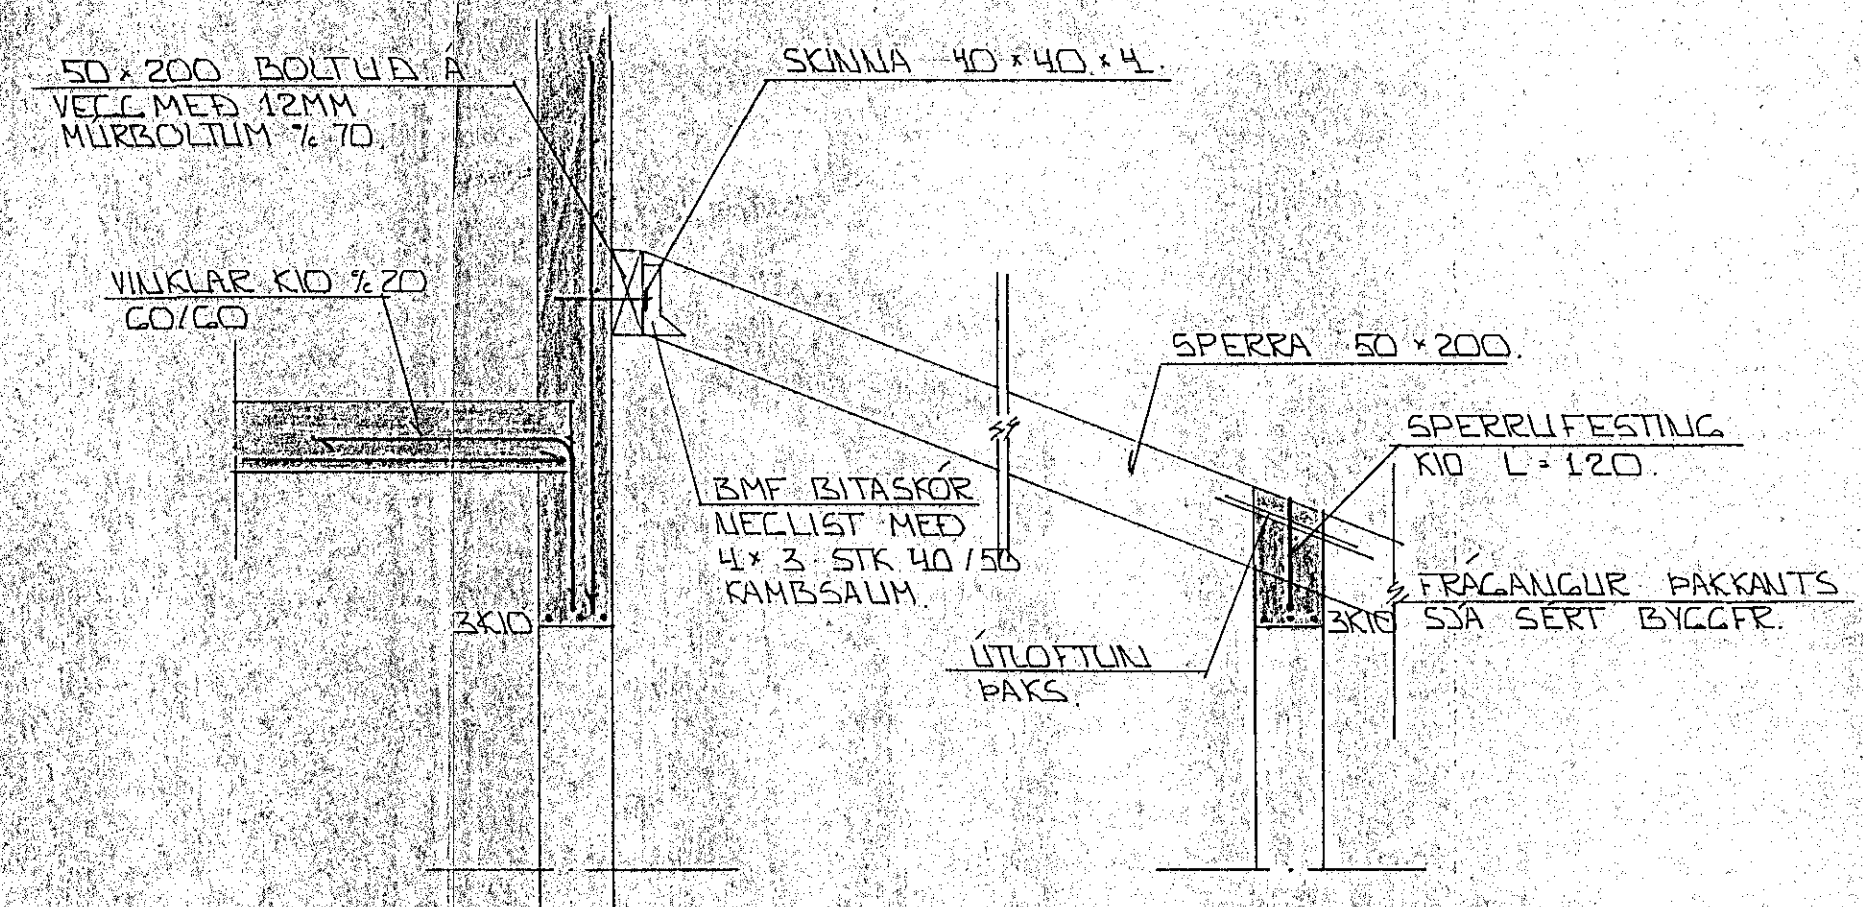

SNJID 8-8 - 1:20

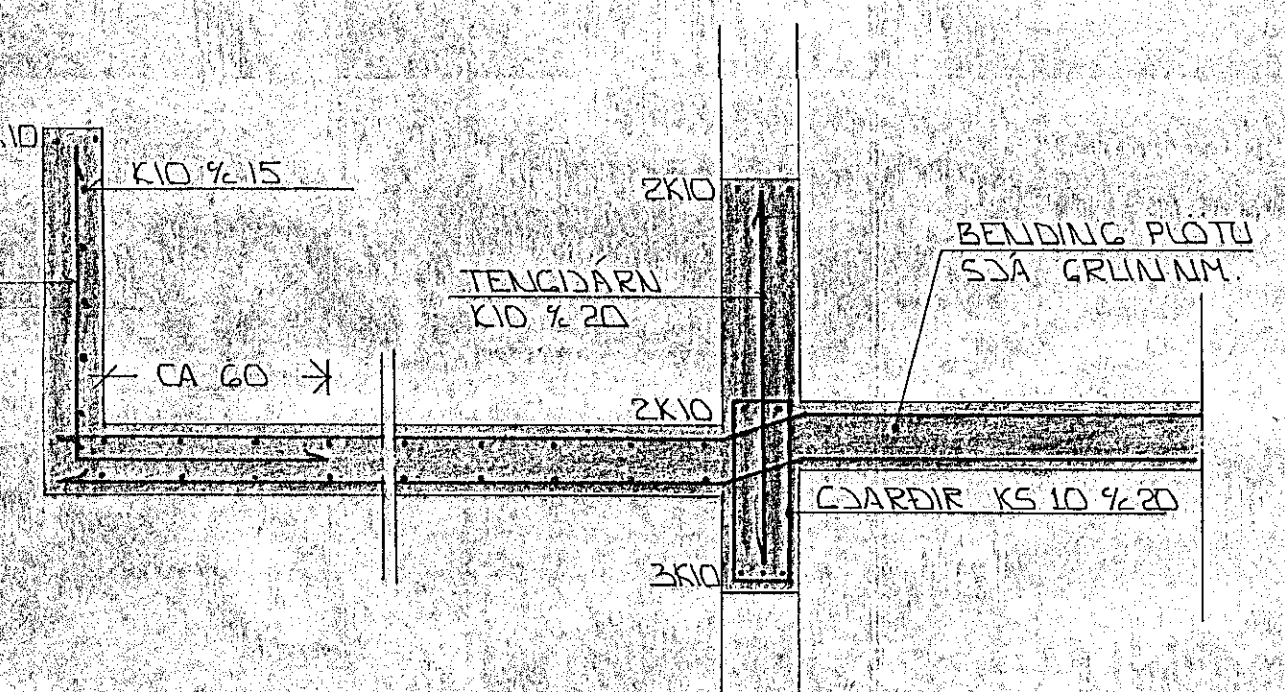


SNJID 9-9 - 1:20

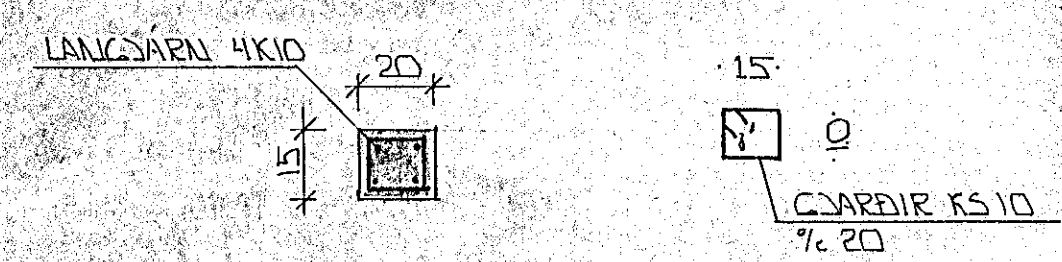

SÚLA S1 - 1:20

SKÝRINGAR

ALHEIÐAR SKÝRINGAR SÁ BLÍÐR 1-01.

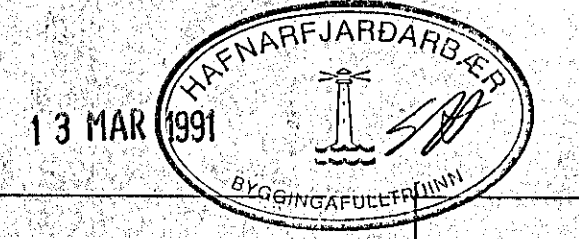

STEYPA:
 S > 250
 VS ≤ 0.5
 LOFT ≥ 6%
 SEMENT ≥ 300 KG/M³

BR. NR.	DAGS	EDLI BREVINGAR	SGN.
01	FEB 91	VEÐUR BR. Á SKIPLUGAÍ BÚÐA	GH
HÖRSHOLT 27-29 HAFNARFIRÐI			DAGS DES '90
BENDING VEGGJA 1 HEDAR			HANNAÐ
BENDING PLOTU YFIR 1 HED - SNJID			TEIKNAD
MÆLIKV. 1:50 - 1:20			VERK NR.
SIGURÐUR ÞORLEIFSSON			9051
STRANDGÖTU 11 HAFNARFIRÐI SÍMI 54751/54255			BLAD NR.
			1-04