



grunnmynd 2.hæðar 1:100

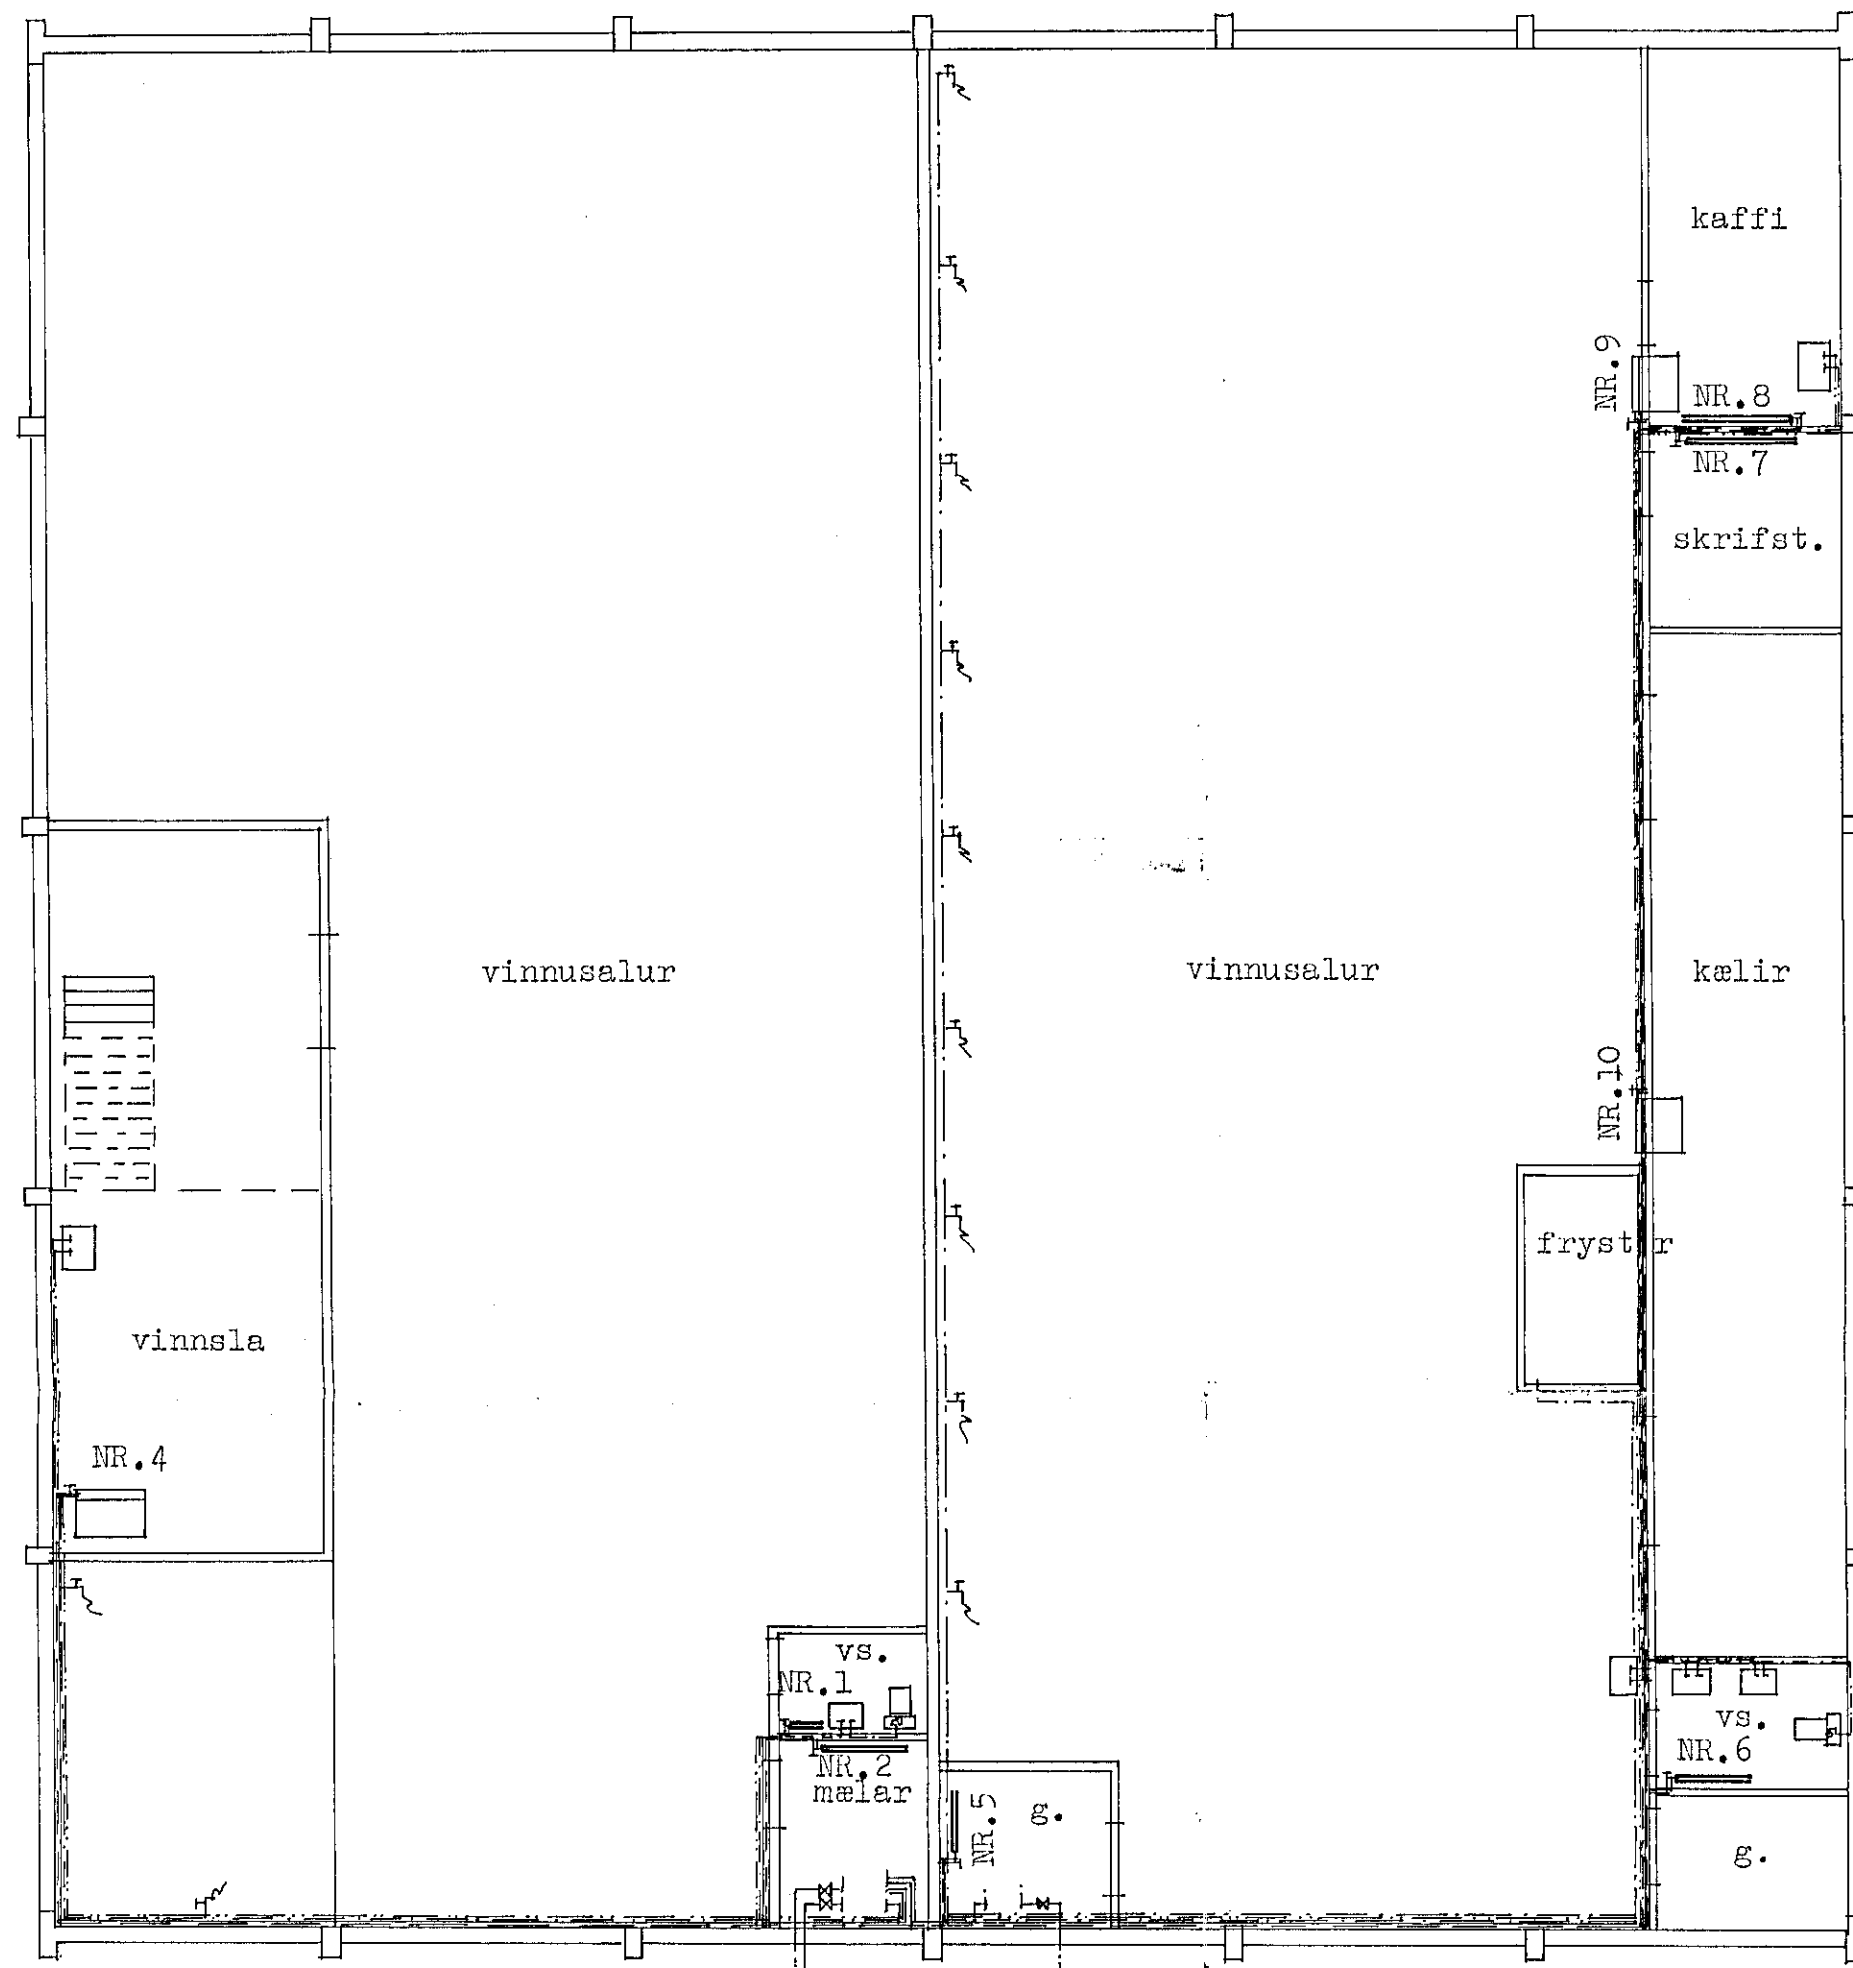

grunnmynd 1.hæðar 1:100

HITAVEITA KALT VATN, HEIMED Ø 100 MM PEH

RENNILOKAR I JÖRD  
DÝPI 120 CM  
RÖR UM SINDIL

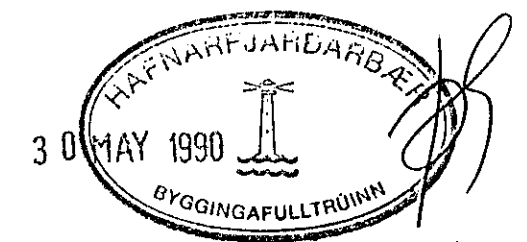

HERMANN ISEBARN		MTFI
HVALEYRARBRAUT NR. 8-LOPISKVERKUNARSTÖÐ		
MÁL	1:100	VATNS OG HITALAGNIR GRUNNMYND
DAGS.	MAY 1990	
BLAD	1	<i>Hermann Iseborn</i>