



GRUNNMYND 1. HÆÐ • 1:50

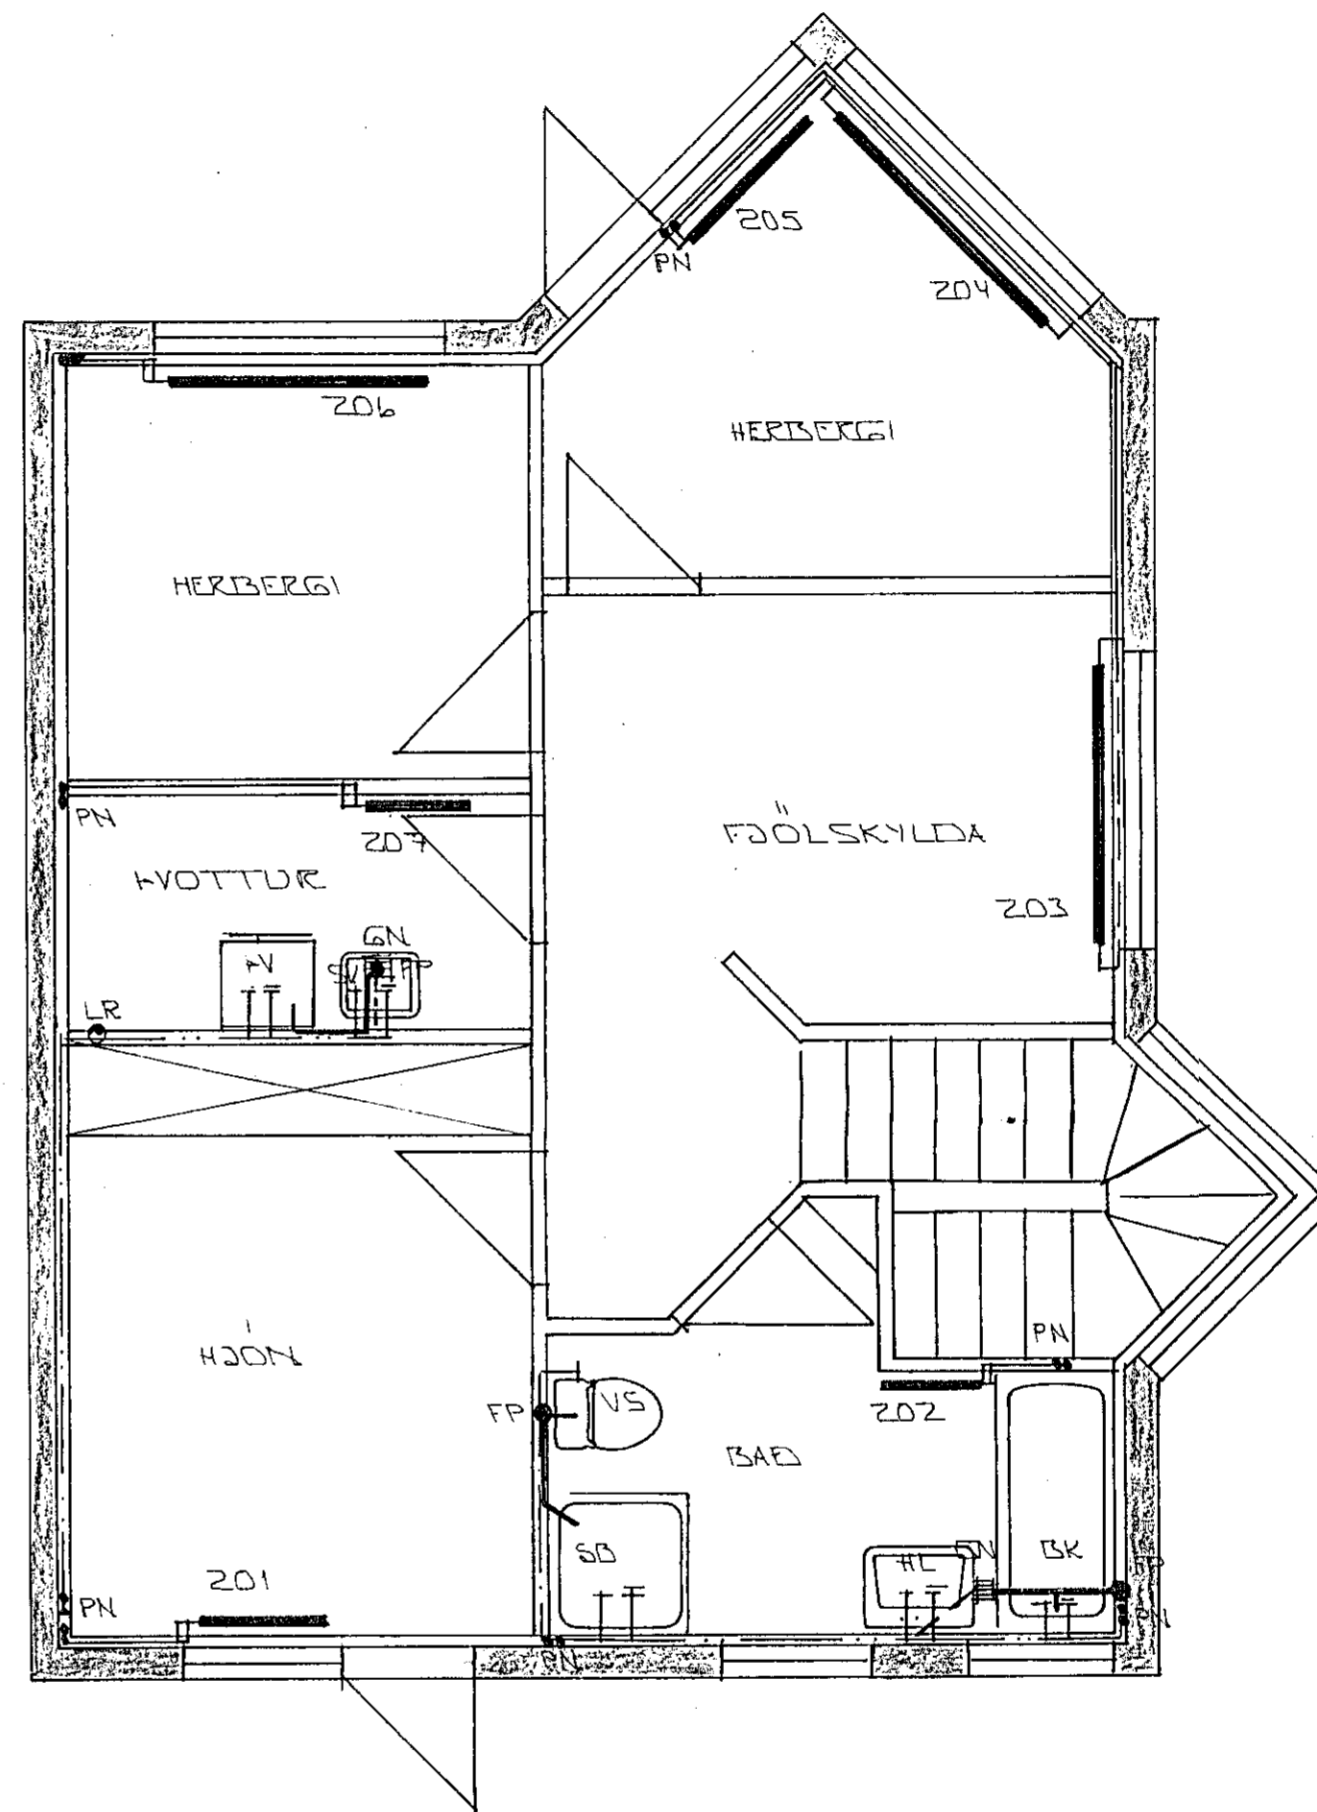

GRUNNMYND 2. HÆÐ • 1:50

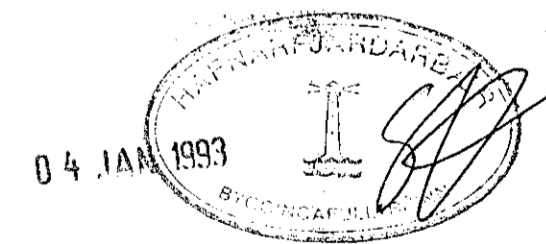

BR.NR.	DAGS	EDLI	BREYTINGAR	SIGN.
KLAPPARHOLT 2 HAFNARFIREÐI				DAGS SEPT '92
HITA- VATNS OG FRÆRENNISLAGNIK.				HANNA
MÆLIKV. 1:50				TEIKNMÖB.
SIGURÐUR ÞORLEIFSSON TEKNIFRÆÐINGUR F.T.F.I.				VERK NR. 9115
STRANDGÖTU 11 HAFNARFIREÐI SÍMI 54751/54255				BLAD NR. 2-02