



A Snid
01 Mkv. 1:20

B Snid
01 Mkv. 1:20

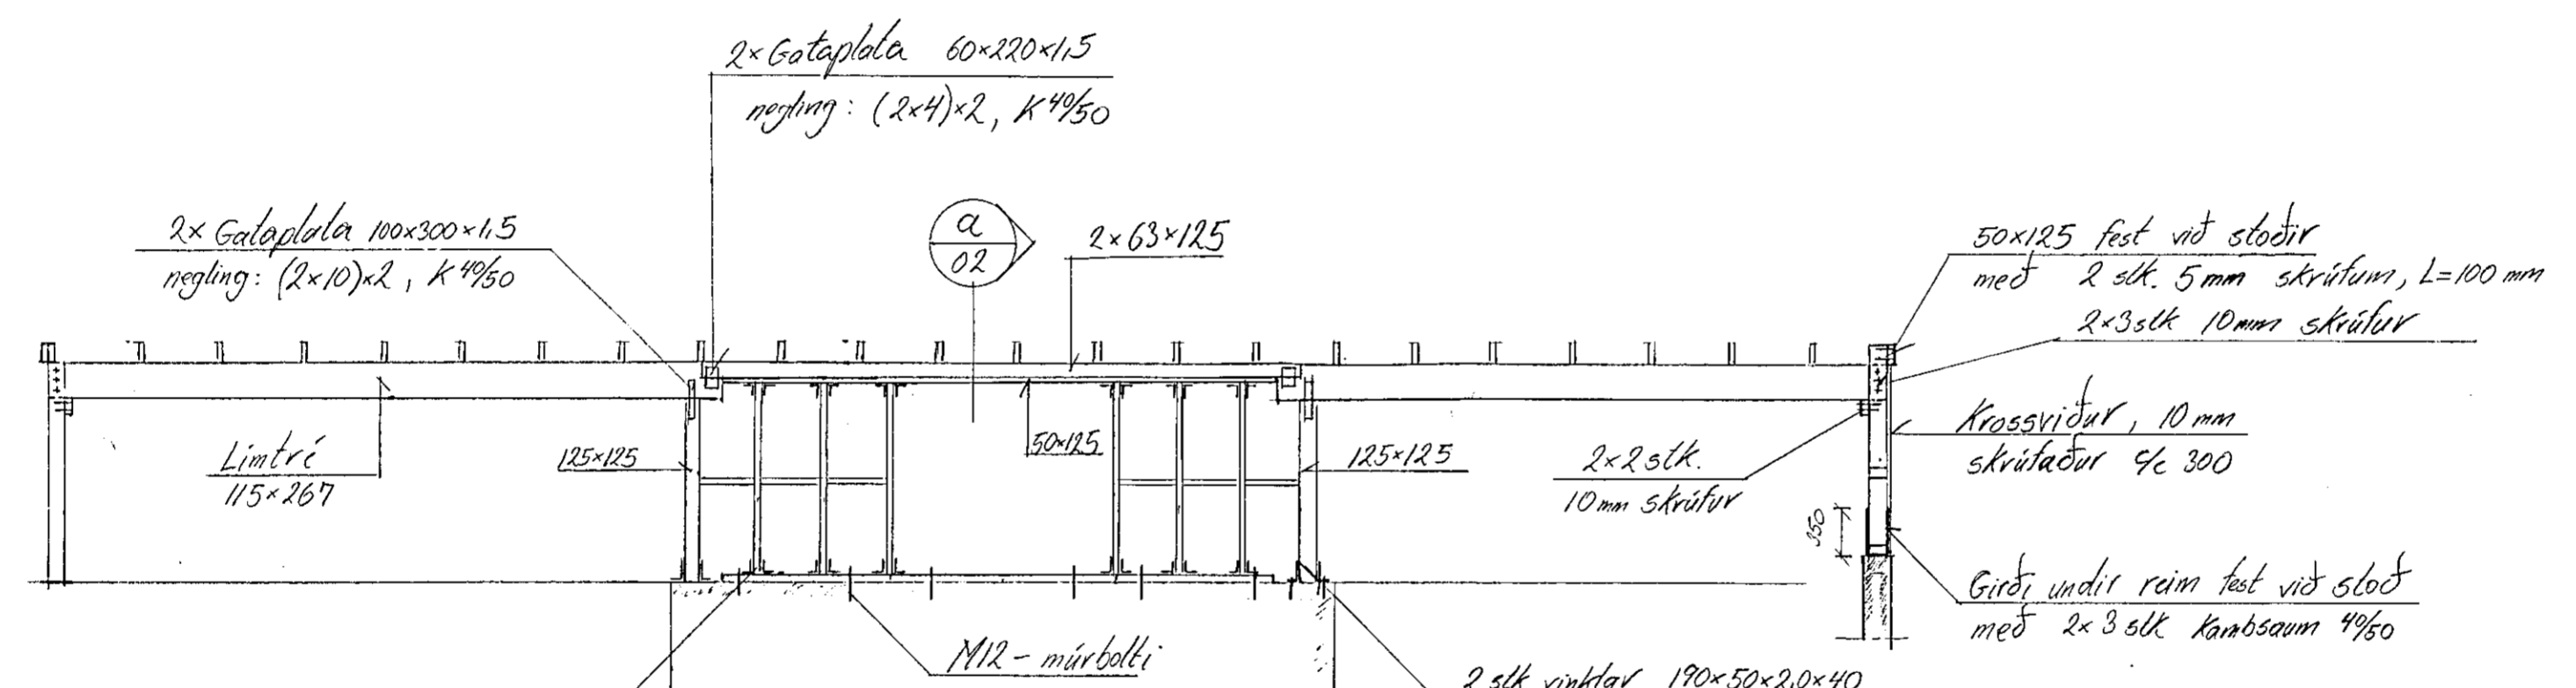


C Snid
01 1:30

a Snid
1:10

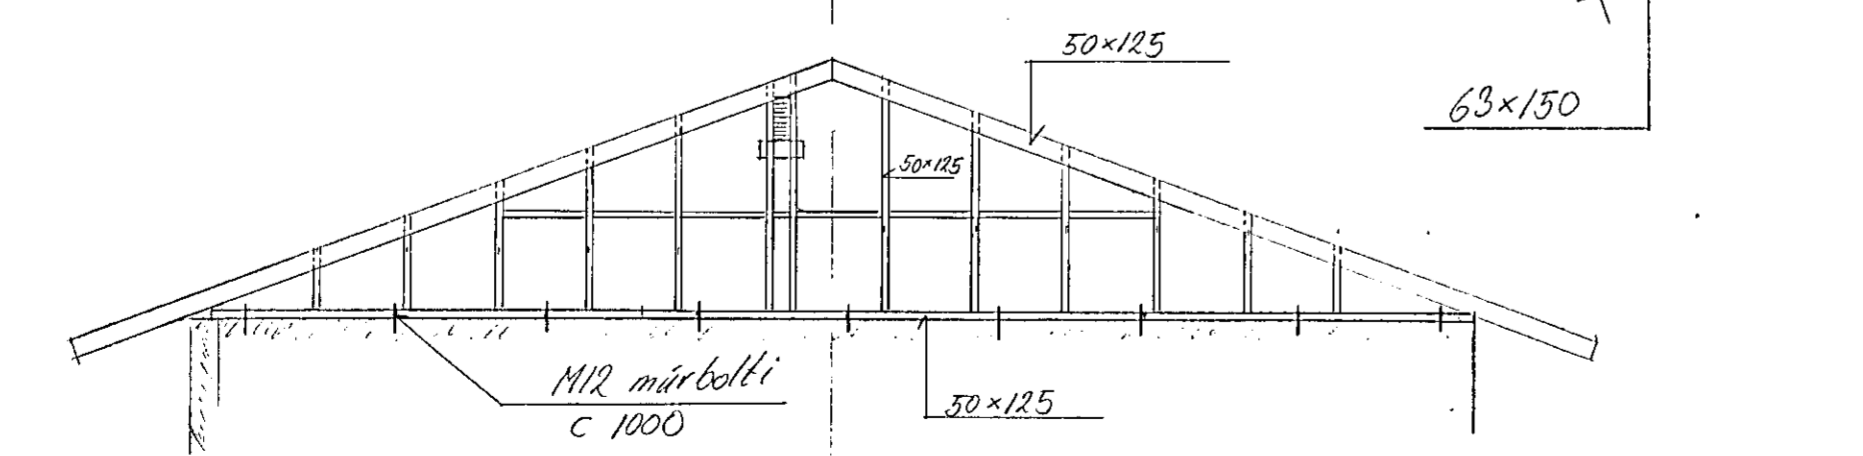

G Snid
01 1:50

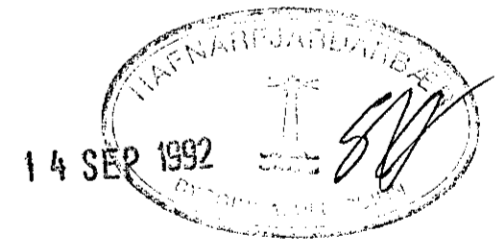

Skýringar sjá teikn. 01

Kletthraun 15				GUDMUNDUR AMUNDASON BYGGINGARVERKFR., FVF1 HJALLABRAUT 1 220 HAFNARFJÖRDUR	
pakvirki					
Snid					
HANNAÐ Guðm. Am.	TEIKNAD Guðm. Am.	YFIRF.	DAGS sept. '92	KVARDI	NR.
SAMP.					02