




SNID V1-1 MKV. 1:20

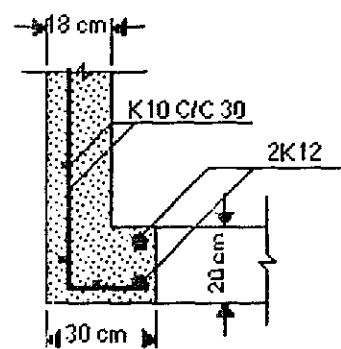


SNID V1-2 MKV. 1:20

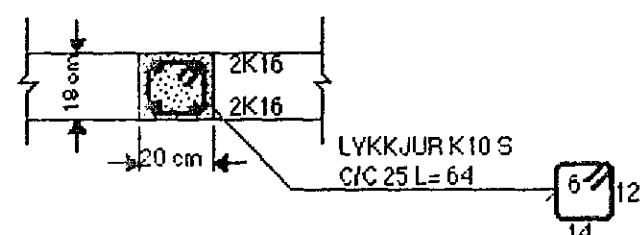


SNID V1-3 MKV. 1:20

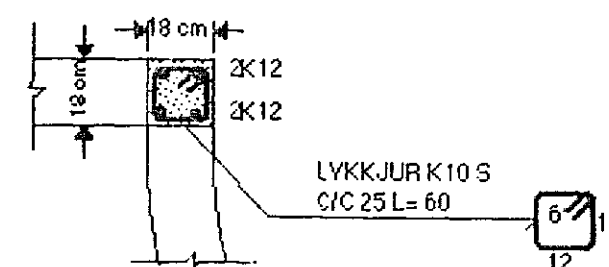

SNID V1-4 MKV. 1:20

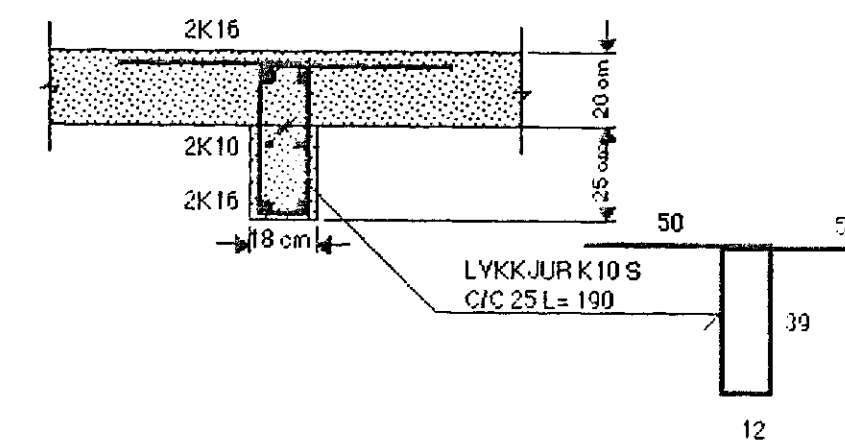


BITI B1 MKV. 1:20

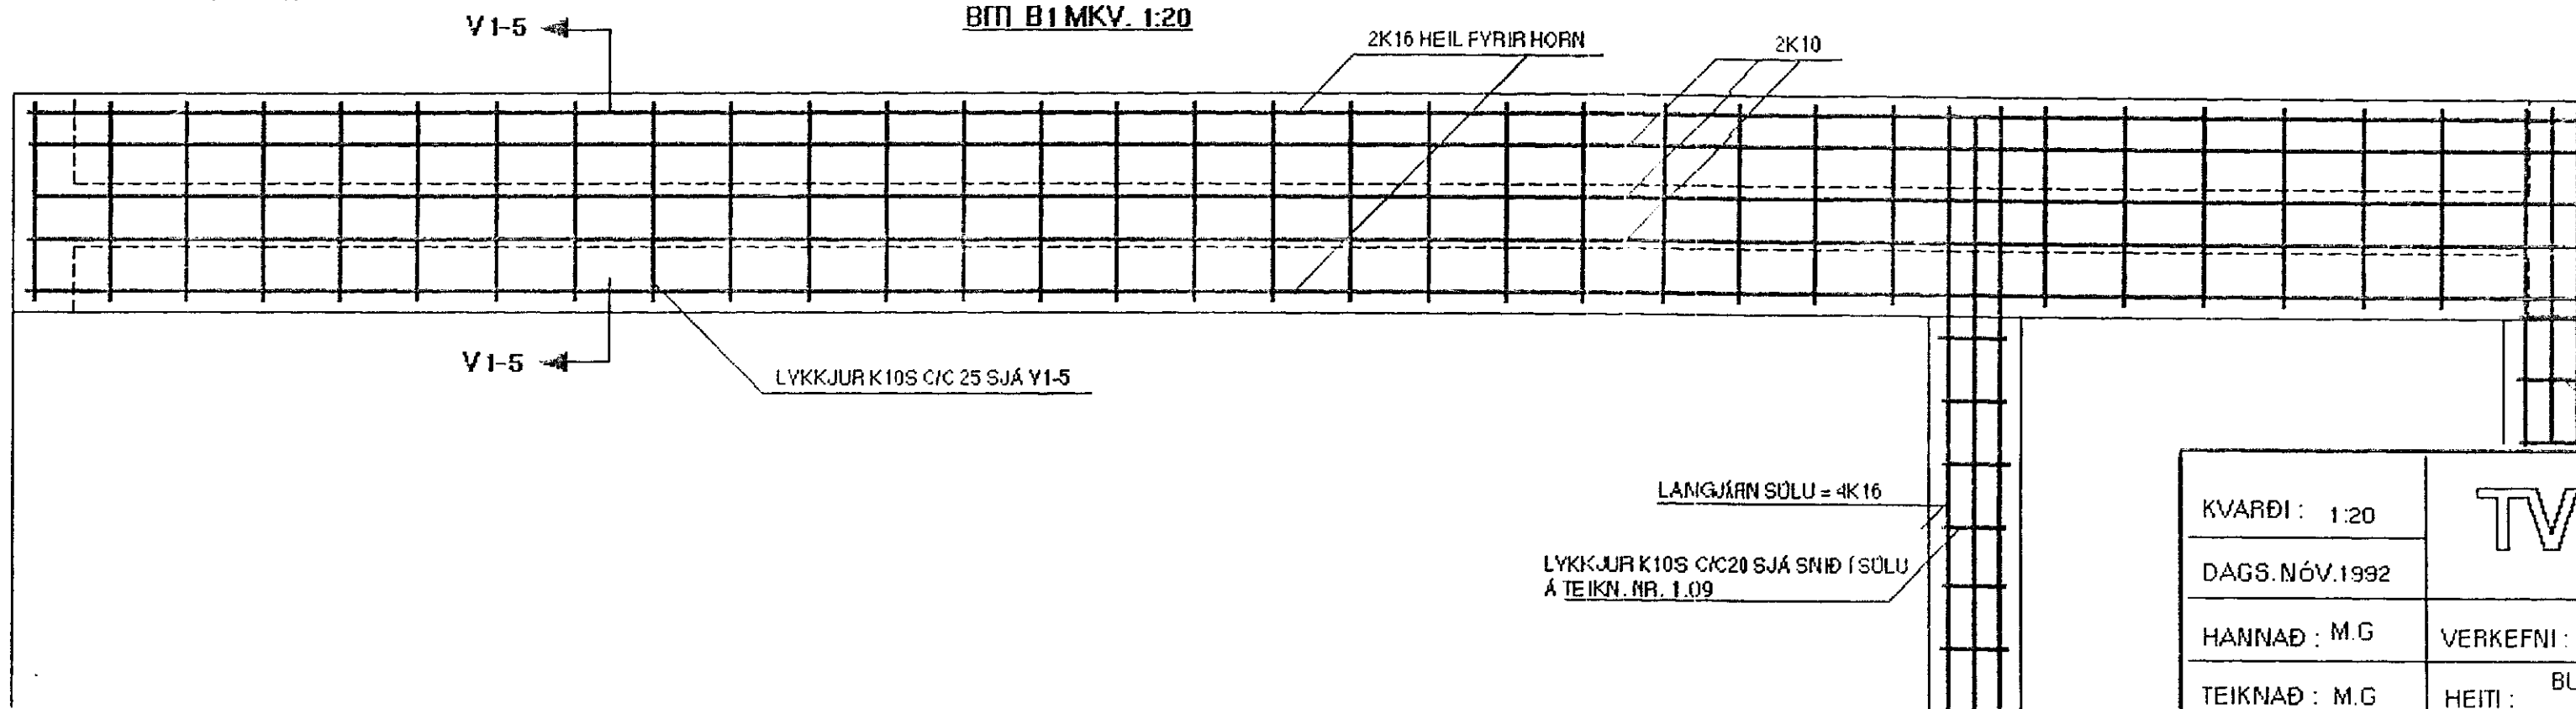

SJA SKÝRINGAR Á TEIKNINGU NR. 1.10

LANGJÄRN SÖLU = 4K16
LYKKJUR K10S C/C 20 SJA SNID Í SÖLU
Á TEIKN. NR. 1.09

28 DEK 1992

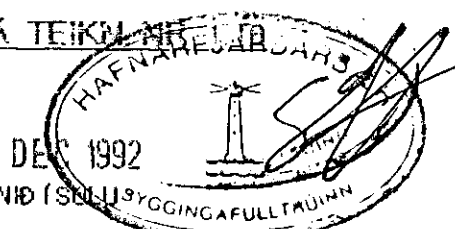

KVARÐI: 1:20	TV TÆKNIVANGUR S/Æ TÆKNIDJÓNUSTA	VERKNR.
DAGS.NÓV.1992	STÓRHÖFÐI 17 108 REYKJAVÍK. S 67 88 45	TEIKN. NR. 1.11
HANNAÐ: M.G	VERKEFNI: KLUKKUBERG 36 HAFNARFIRÐI	BREYTT DAGS.
TEIKNAD: M.G	HEITI: BURÐARVIRKI: JÄRNALÖGN Í VEGGI EFRI HÆÐAR VEGGUR V1, BITI B1	
YFIRFARIÐ: <i>Magnús Gylfason</i>	MAGNÚS GYLFASON F.T.F.Í	