


Samþykkt á fundi bygginga-
 17690
 nr. 12/6 1991
 BYGGINGAVALTUNINGURINN
 Í HAVNARNDI

Lokmynd 34 E

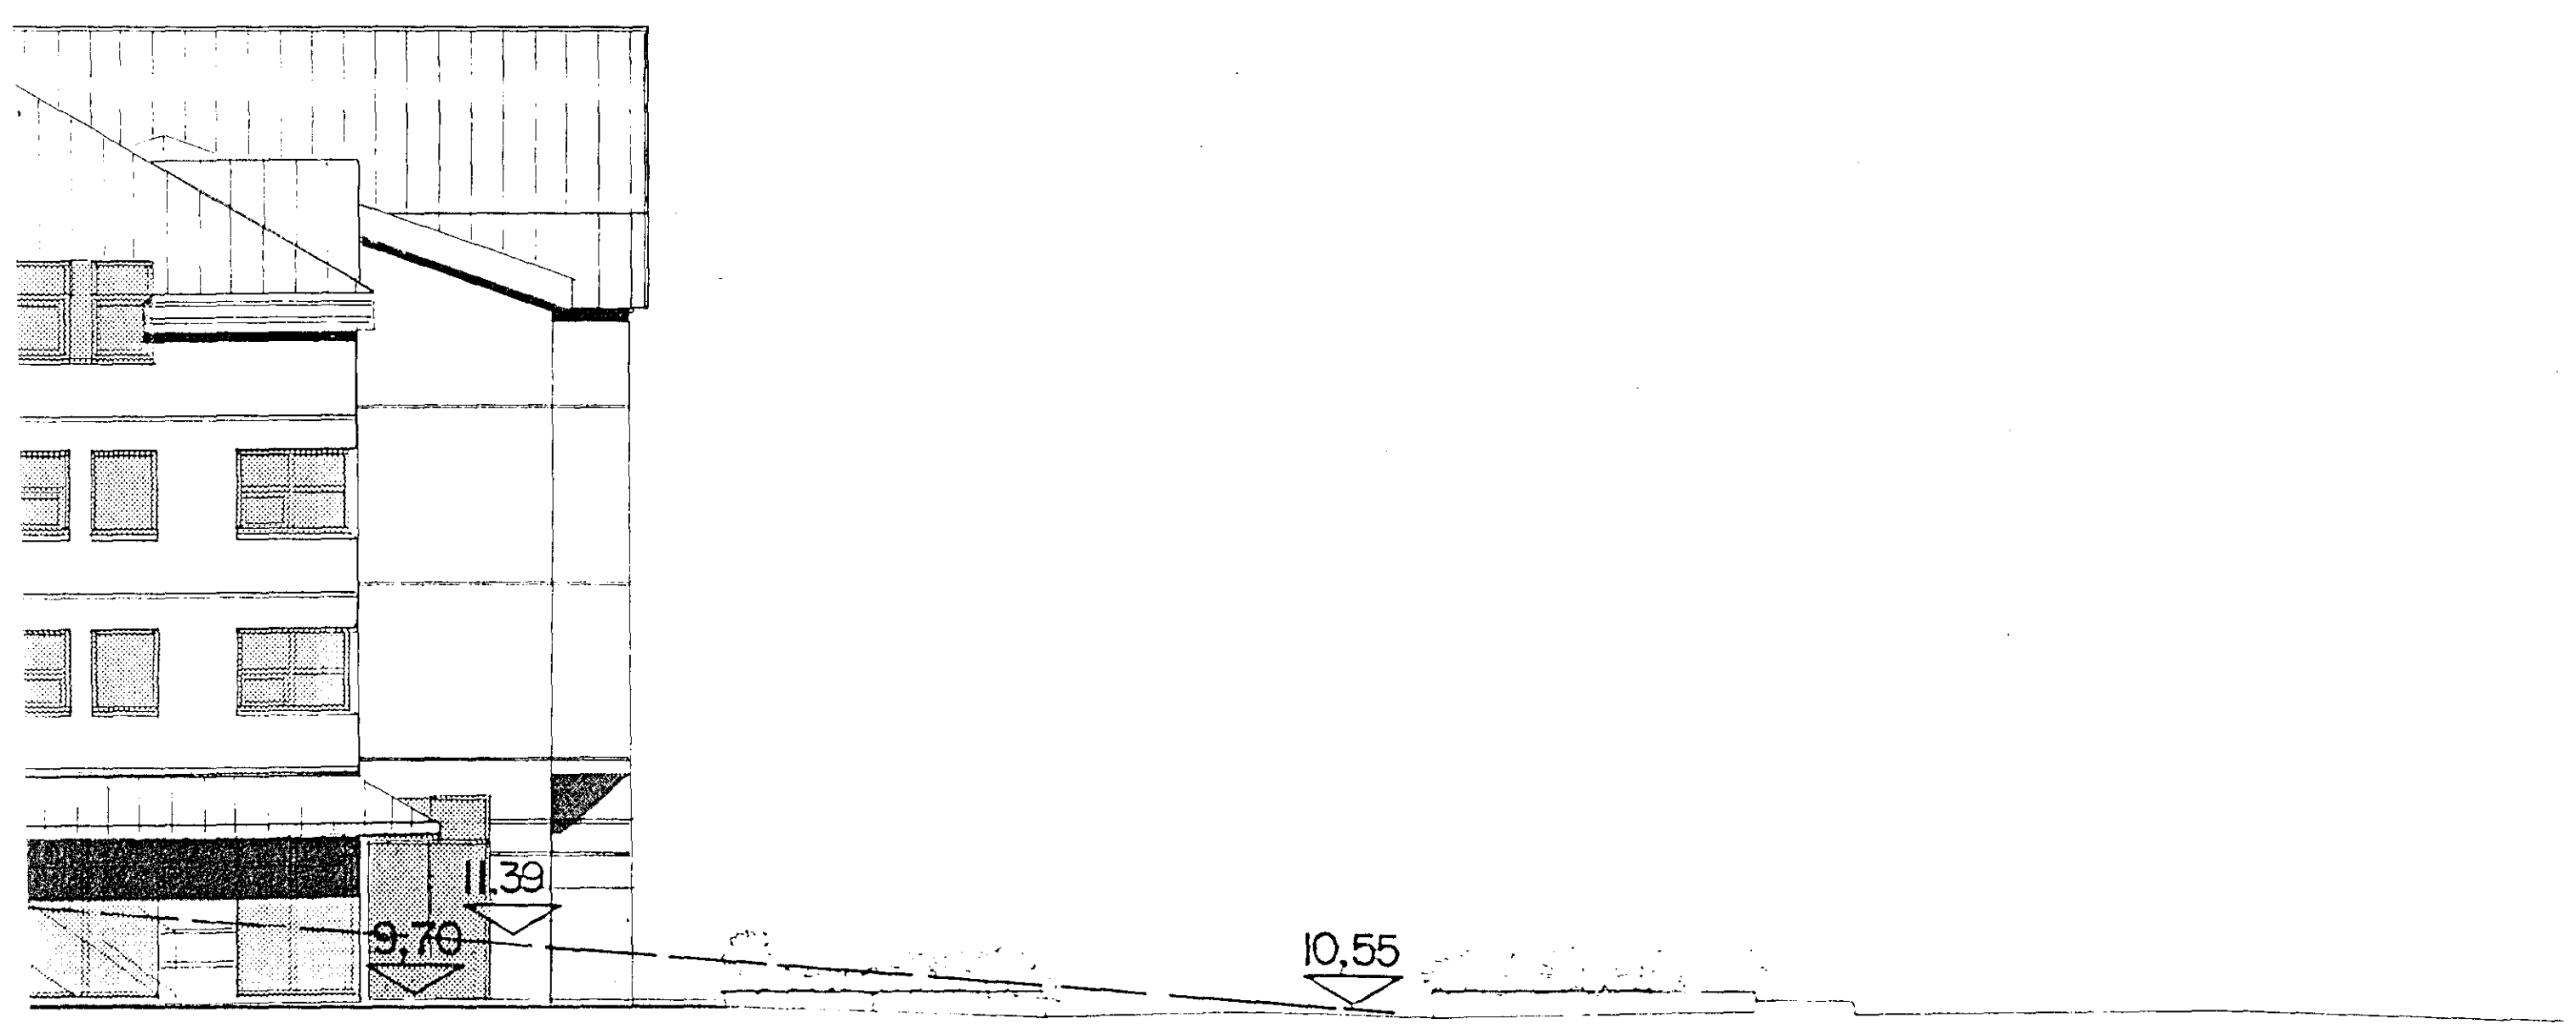

ARKITEKT KRISTINN RAGNARSSON
 TEIKNISTOFAN SMÍÐJUVEGI 11 200 KÓP. SÍMI 91-642255
LÆKJARGATA 34 BR 12.05'91 BL. 7
 ÚTLIT NORÐUR AUSTUR
 ÞAGS. 06.05.90 HÖNN. KR. 1 TEIKN. KR. HV. JYFIR. I.M. 1:100