


RÚMMYND HITALAGNA 1:50

OFNATAFLA.

OFN NR.	STADSETN.	HITA-MÖRF	LENGD	WÆÐ	TENG.	GERED
101	ELDHUS		720	800	C-D	II K
102	HERBERGI		1100	600	A-D	II K
103	STOFA		2700	300	A-D	II K
104	BARSTOFA		1740	600	B-C	II K
105	SVEFNHE.		1440	600	A-D	II K
106	BAÐ		790	600	A-B	IK
107	ANDDYRI		640	600	C-D	IK

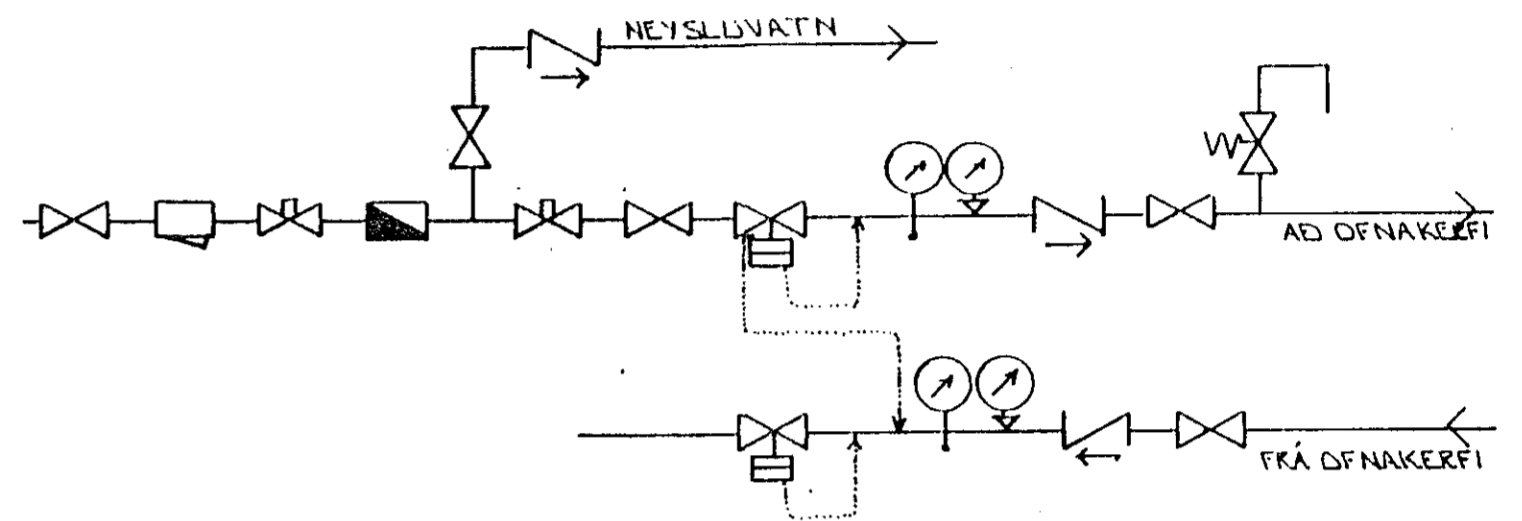


TENGIMYND MELAGR. HITAVEITU.

SKÝRINGAR:

GRUNNMÝND HITALAGNA SJÁ BL.NR. 2-01.

28 OCT 1991

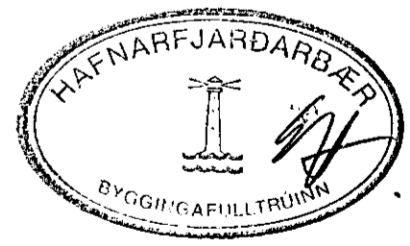

BR.NR.	DAGS	EDLI	BREVTINGAR	SIGN.
MÓTABÆÐ 20 HAFNARFJÖRÐI				DAGS OKT '91
RÚMMYND HITALAGNA.				HANNAÐ
				TEIKNAD 20.
				VERK NR 9157
MÆLIKV.				BLAD NR.
SIGURÐUR ÞORLEIFSSON TEKNIFRÆÐINGUR F.T.F.I.				2-02
STRANDGÖTU 11 HAFNARFJÖRÐI SÍMI 54751/54255				