


GRUNNMYND 1:50

SPERRUR SAMKV. TEIKN. VERKFR. ST.
J.G.B. DAGS. ÁG. 85 TEIKN. NR. 3.

SJÁ NÁNAR TEIKNINGAR FRÁ
VERKFR. ST. J.G.B. DAGS. ÁG. 85

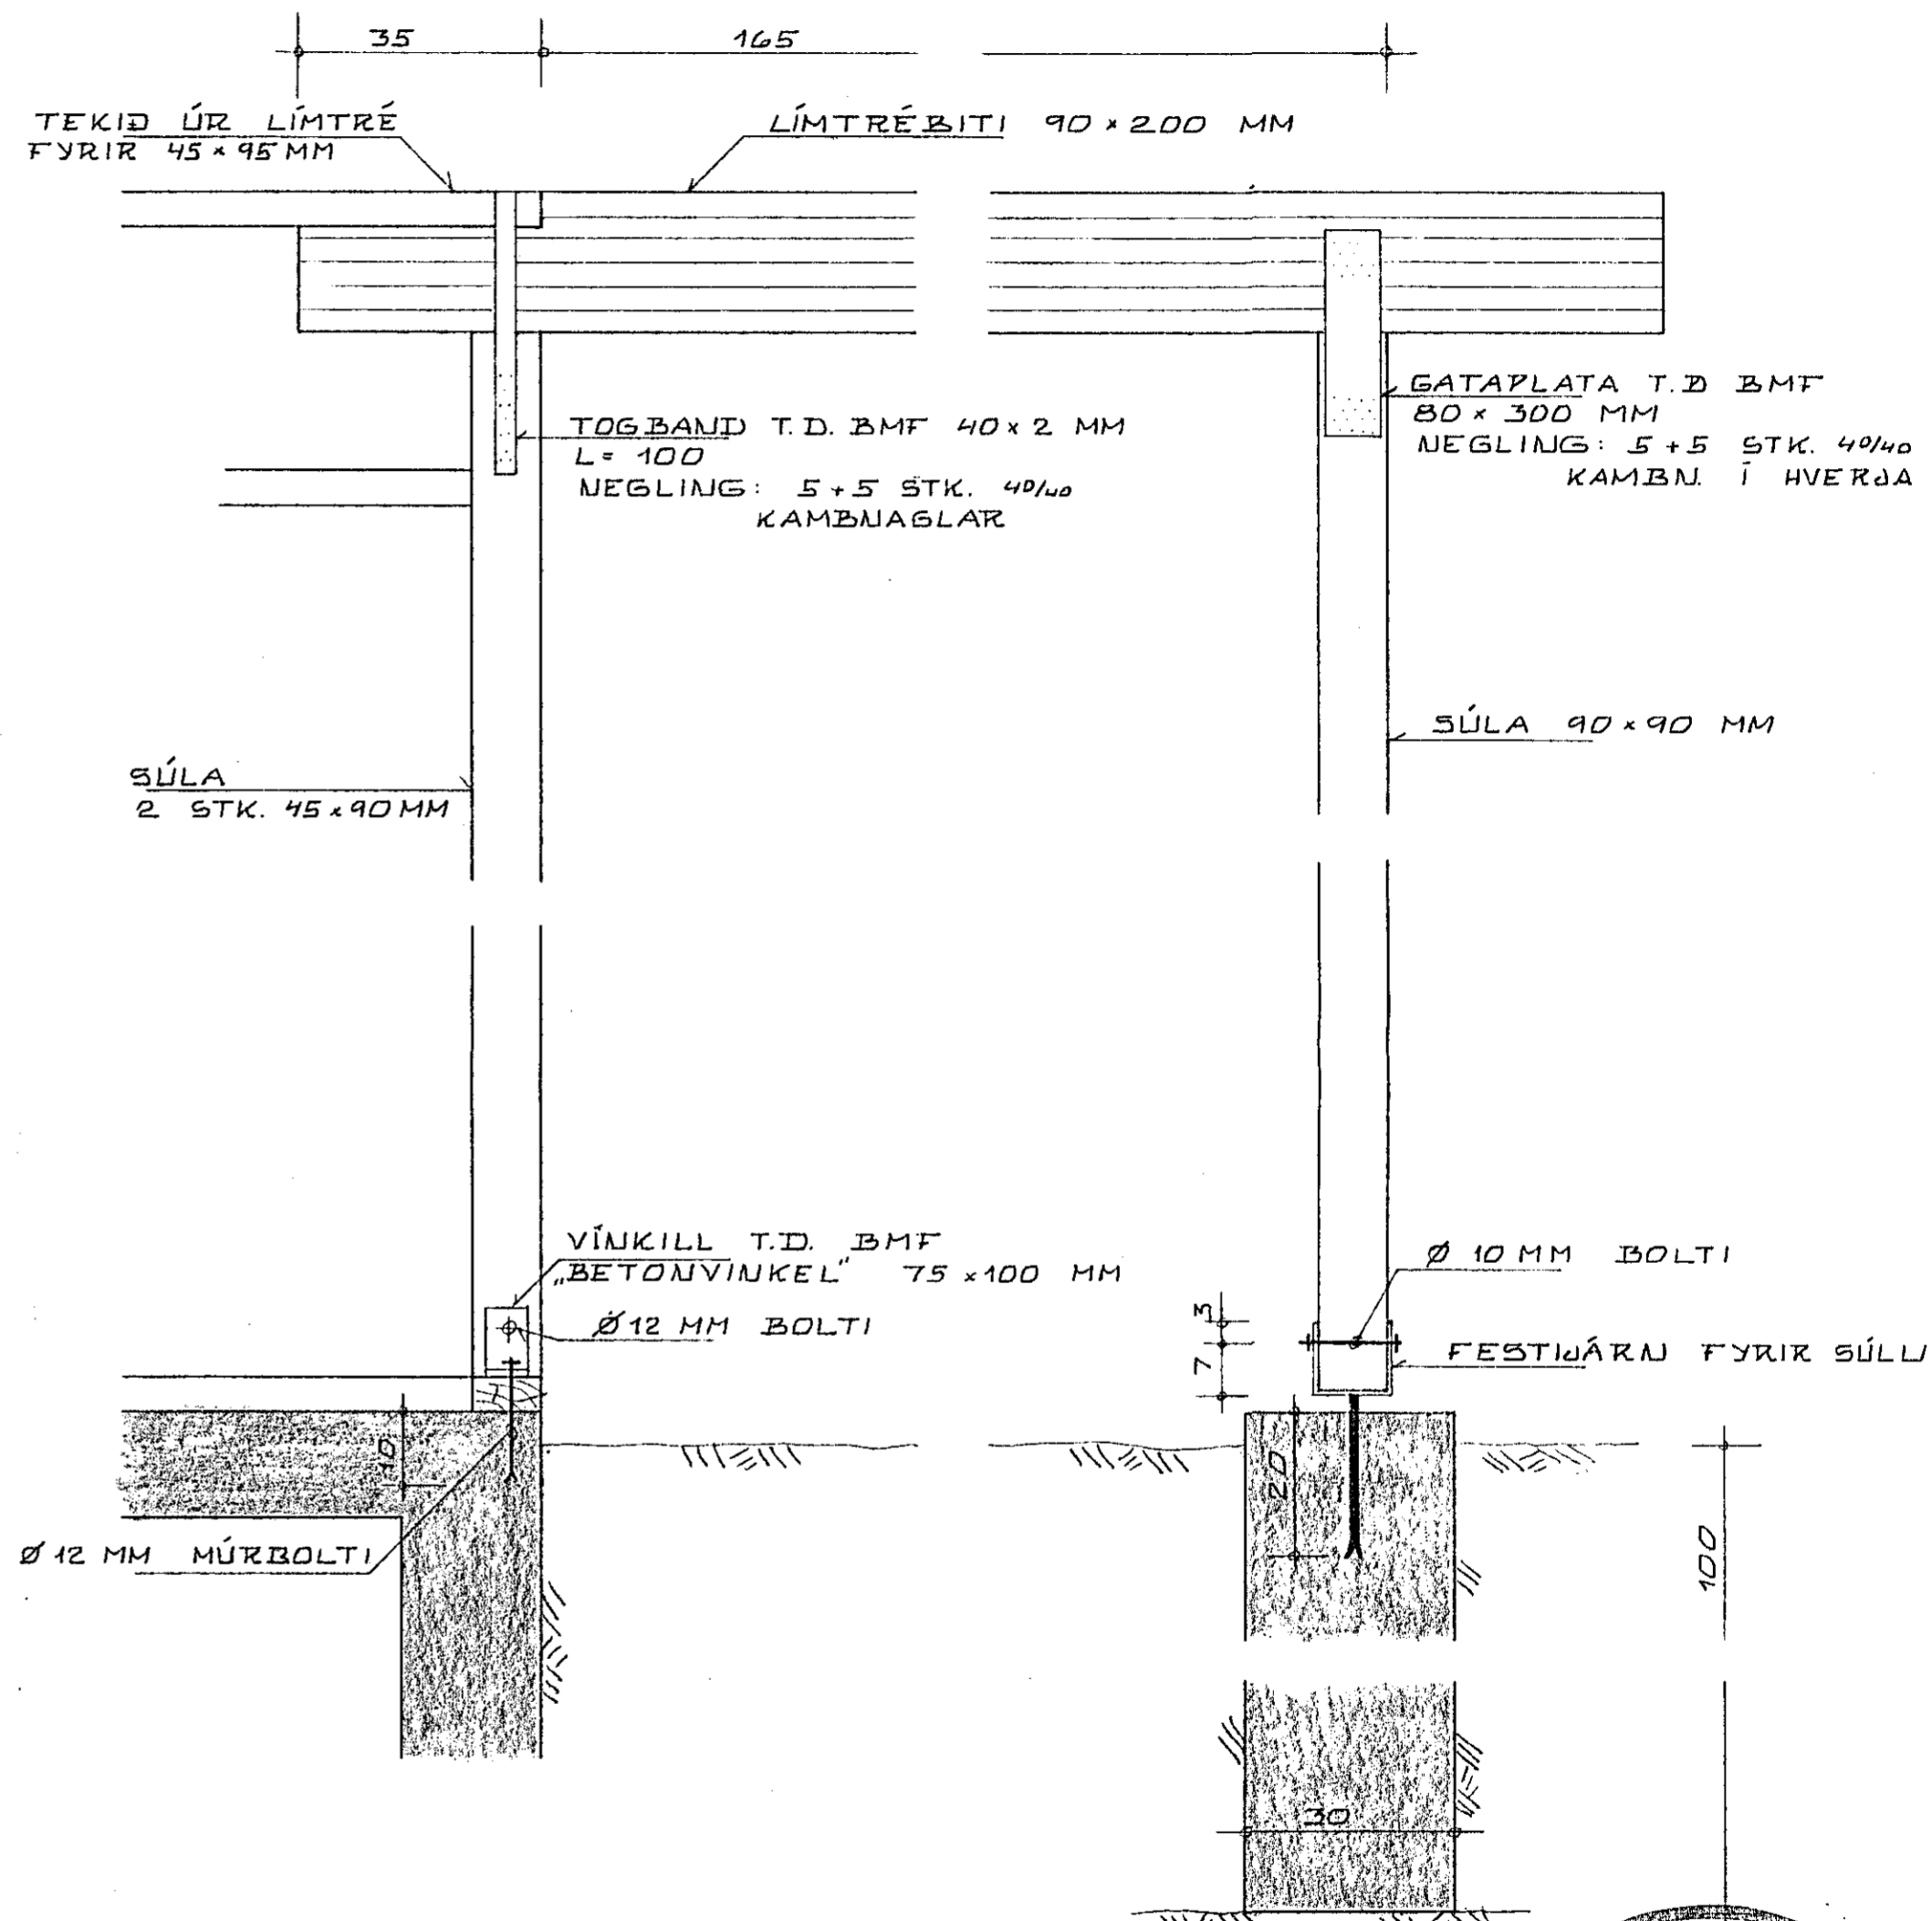

SNID A - A 1:10



KRISTJÁN KNÚTSSON	
TÆKNIFRÆNINGUR EFTÍ	
VALLARBARÐ 10, BÍLG. HAFNARFIRDI	DAGS. JÚNÍ 87
BREYTING Á PAKI (SKYGGNI)	MKV. 1:50 1:10
	BL. AF
	VERK. 875 - 01