




GRUNNMÝND ~ 1:50

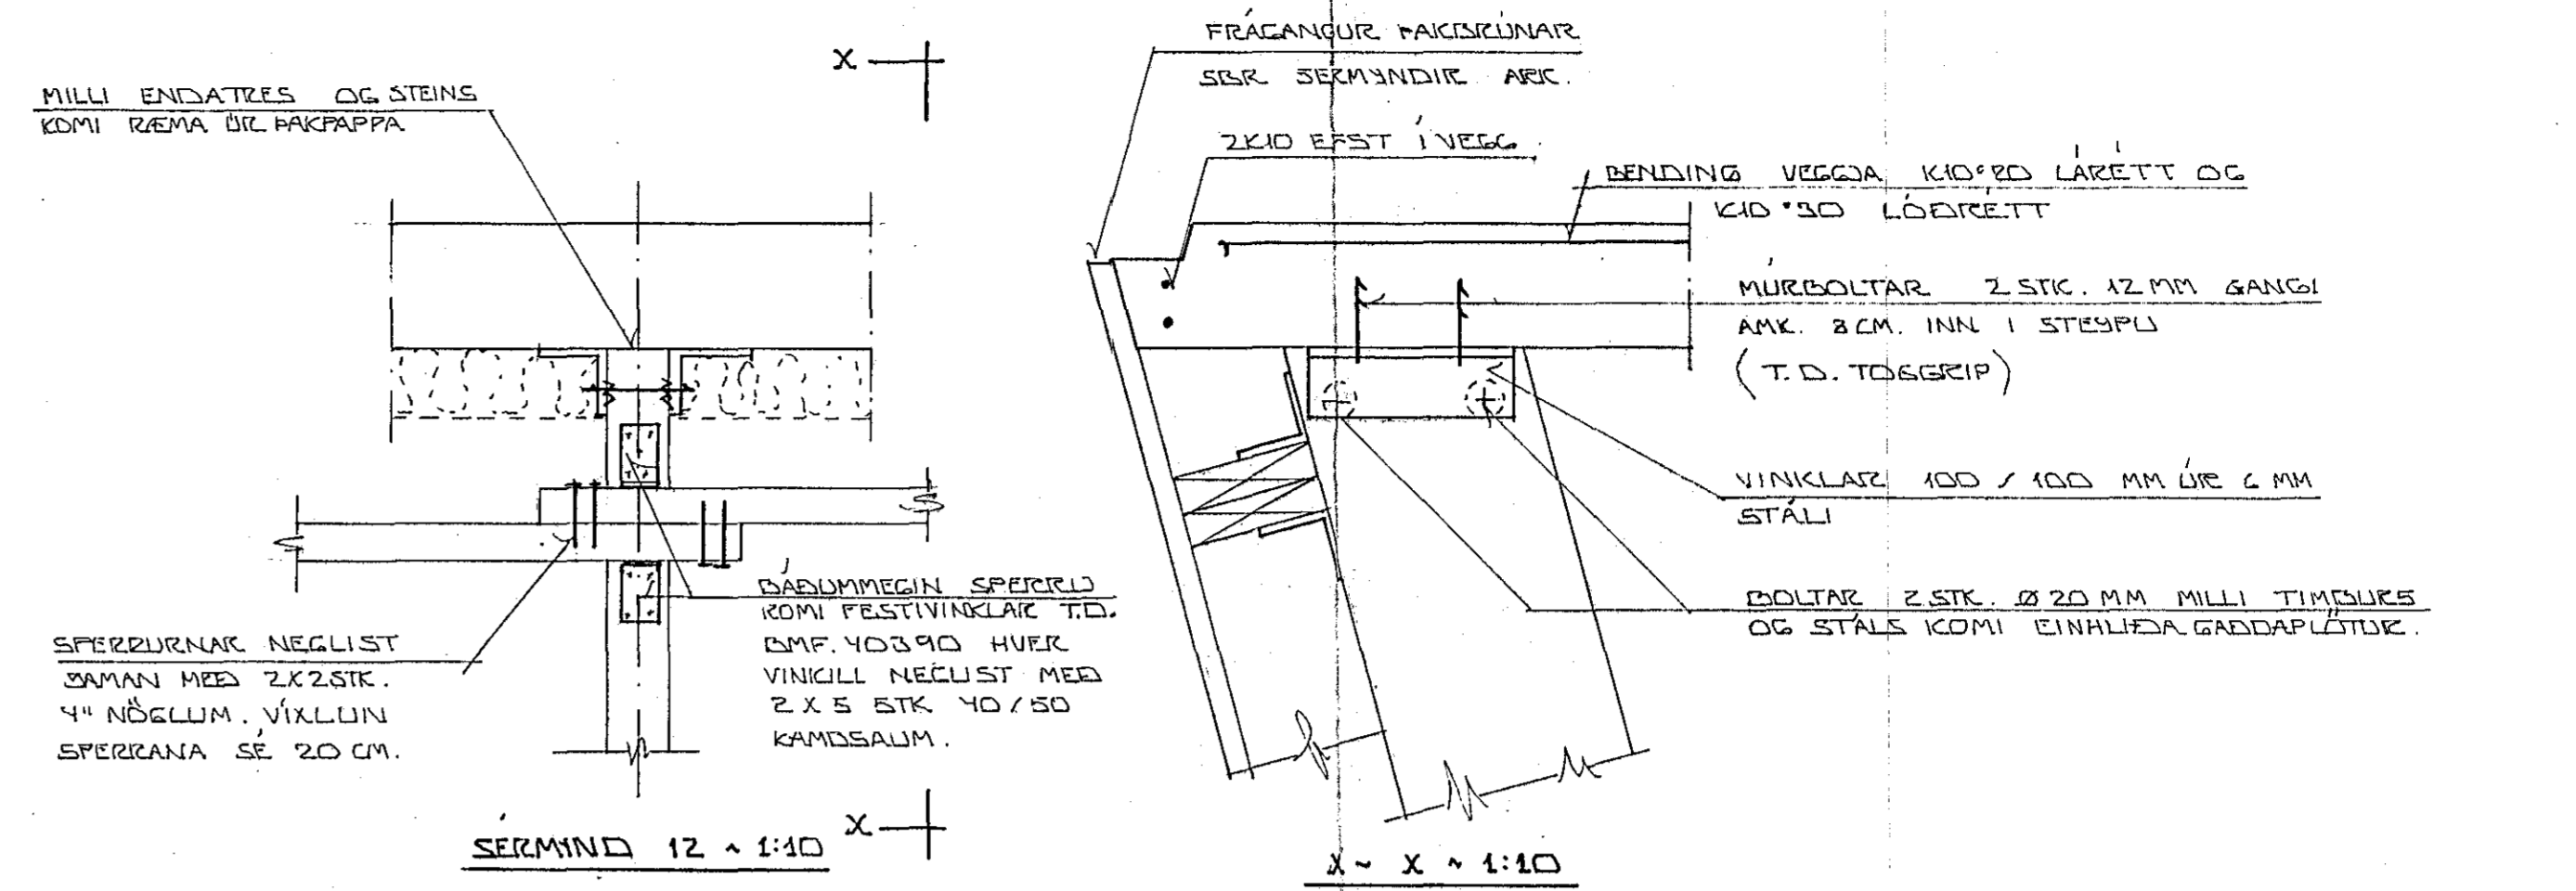


SERMÝND 12 ~ 1:10

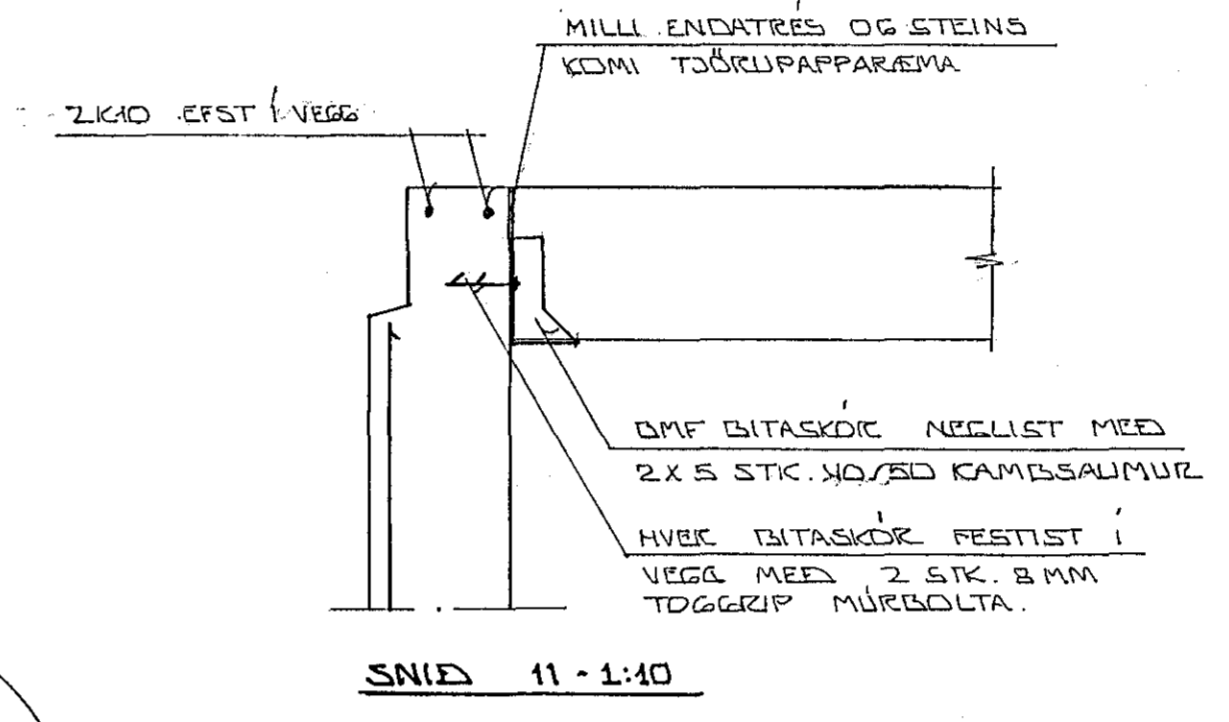


SNID 11 ~ 1:10

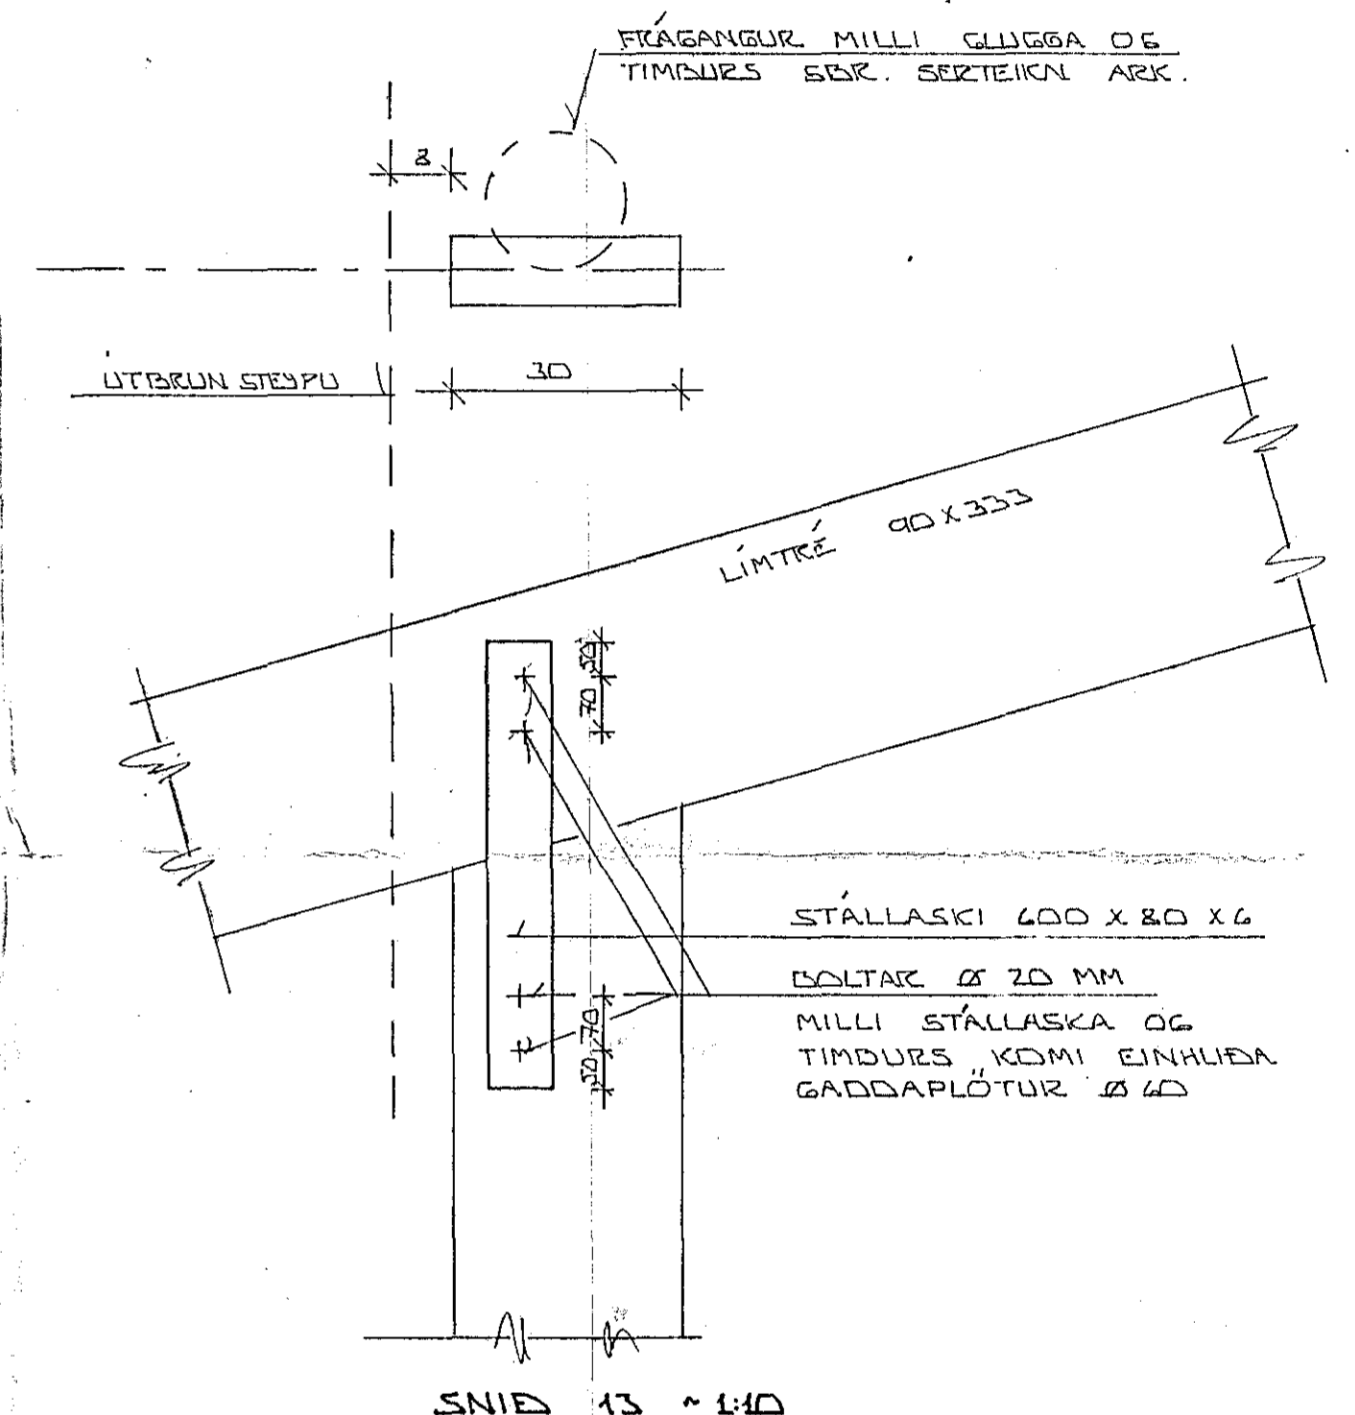

SNID 13 ~ 1:10

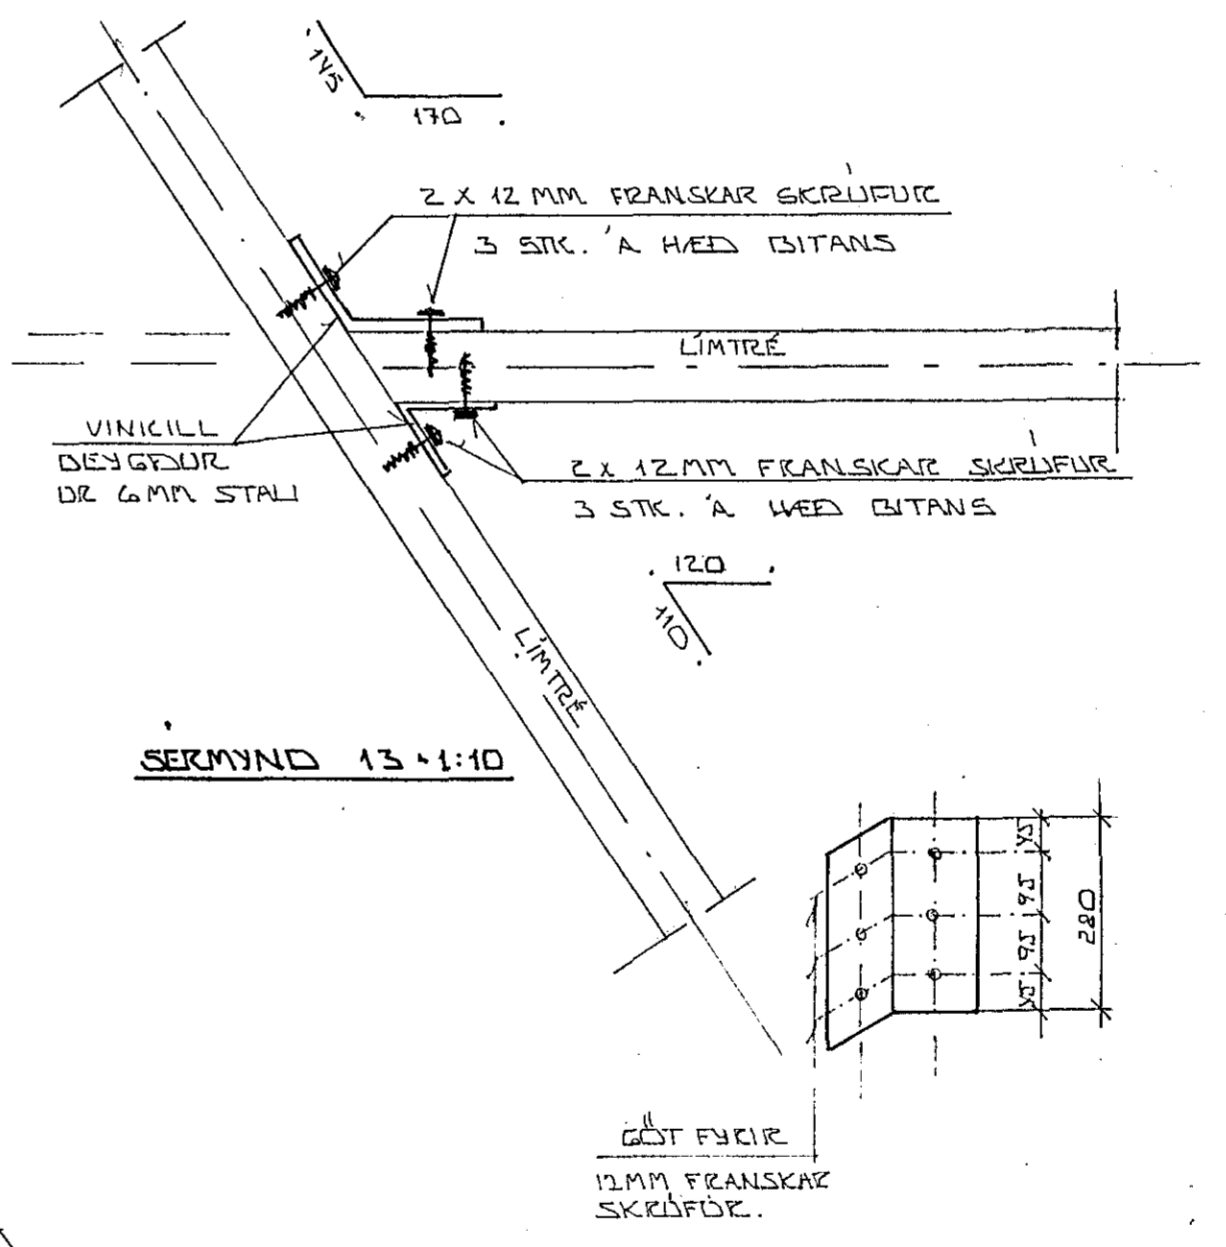

SERMÝND 13 ~ 1:10

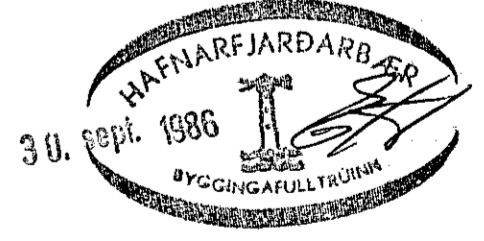

BR.NR.	DAGS	EDLI BREVINGAR	SIGN.
VALLARBARÐ 7		HAFNARFJÖRÐI	
PAKVIREKI		HANNAÐ	
MELIKV. 1:1.50		TEIKNAD	
SIGURÐUR ÞORLEIFSSON		TEKNIFRÉBINGUR F.T.F.I.	BLADNR.
STRANDGÖTU 11	HAFNARFJÖRÐI	SÍMI 54751	1-04