




GRUNNMYND ~ 1:50

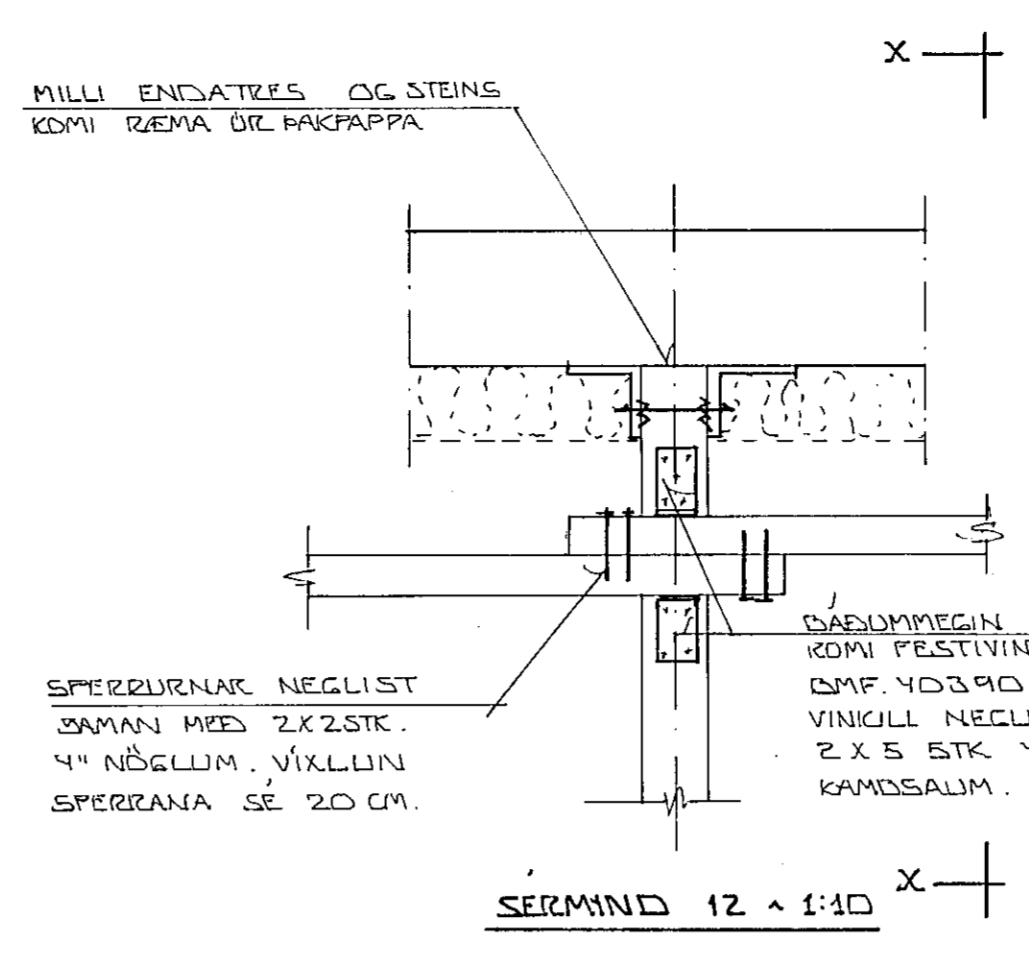


SNID 12 ~ 1:10

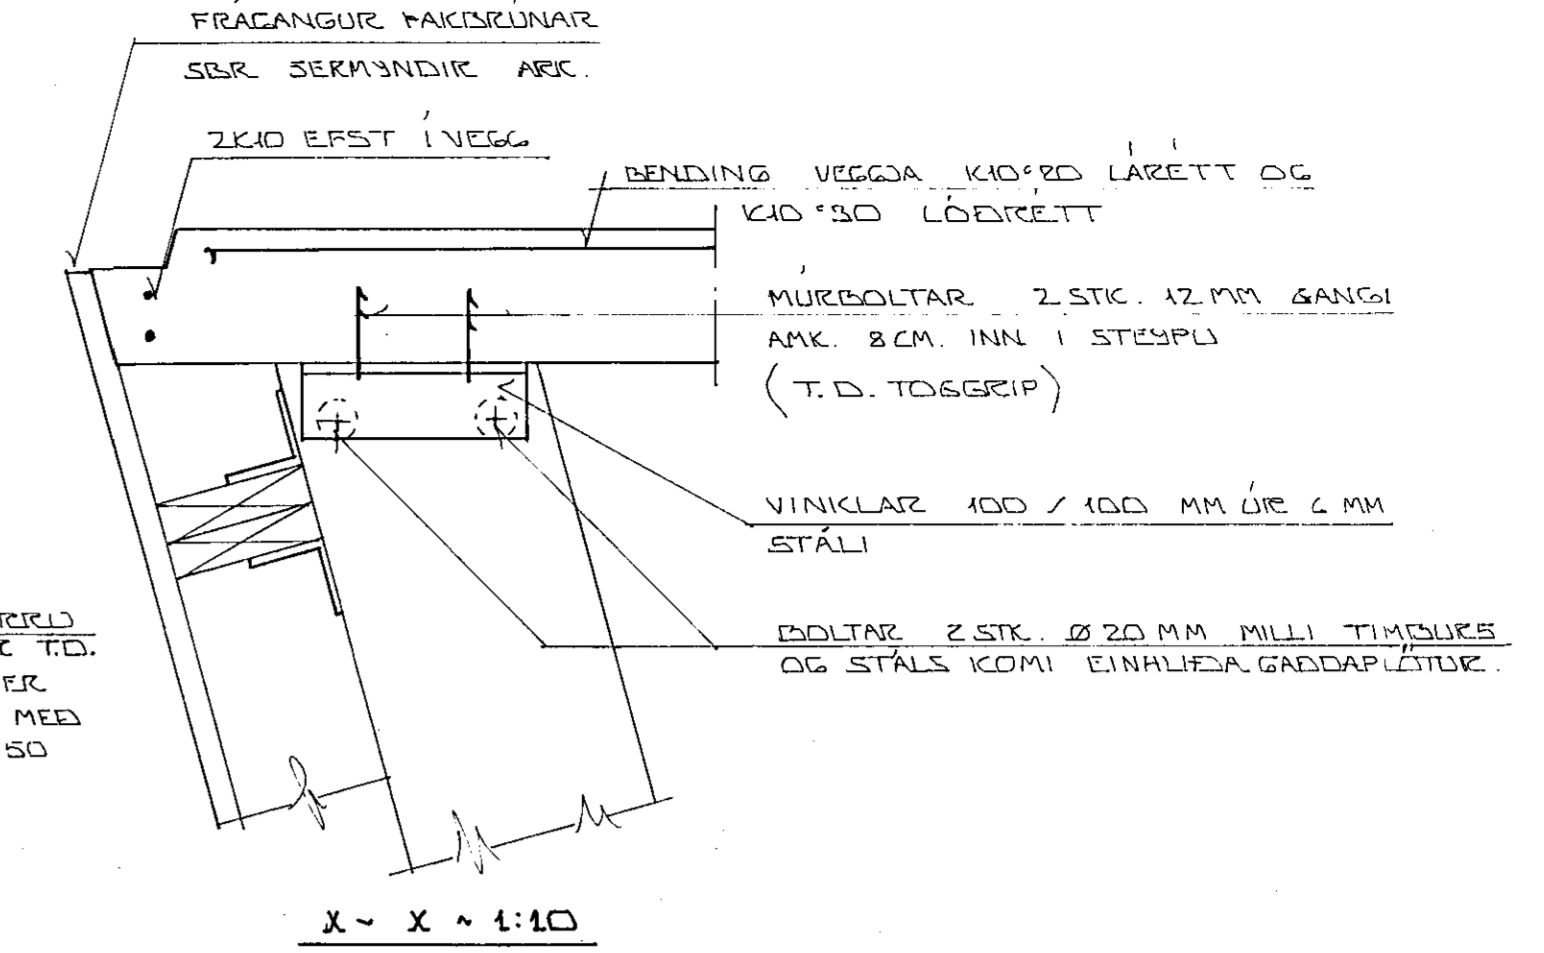


X-X ~ 1:10

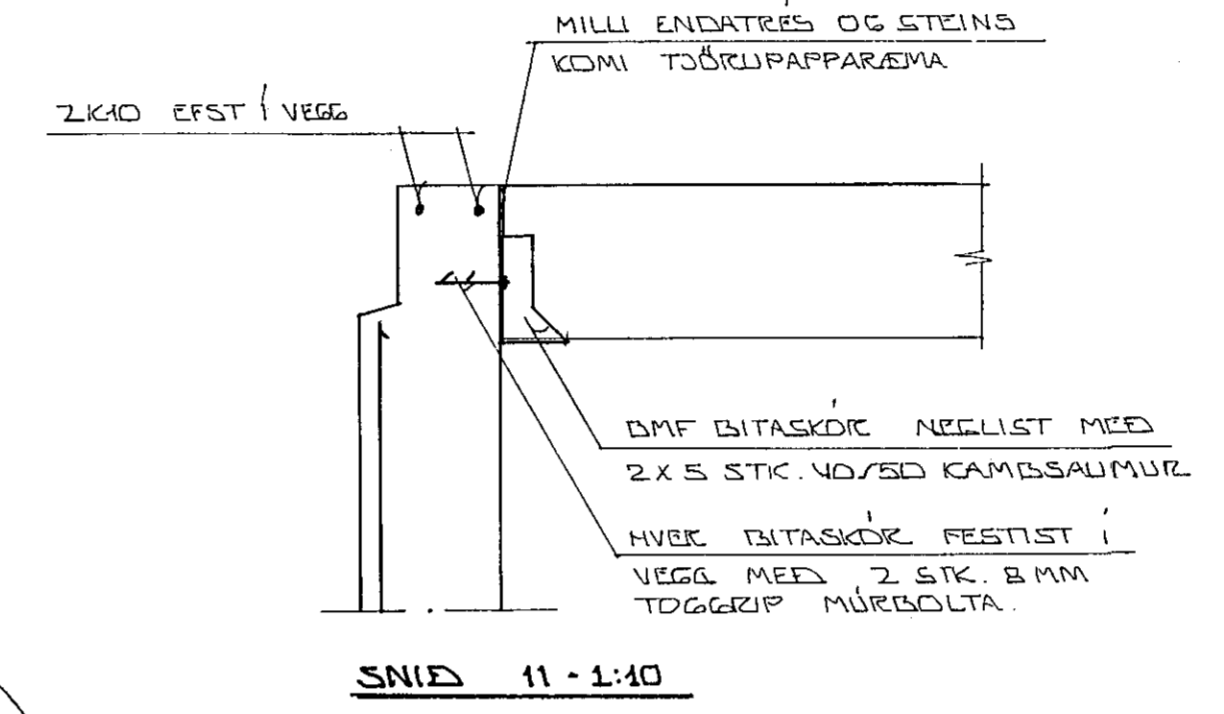


SNID 11 ~ 1:10

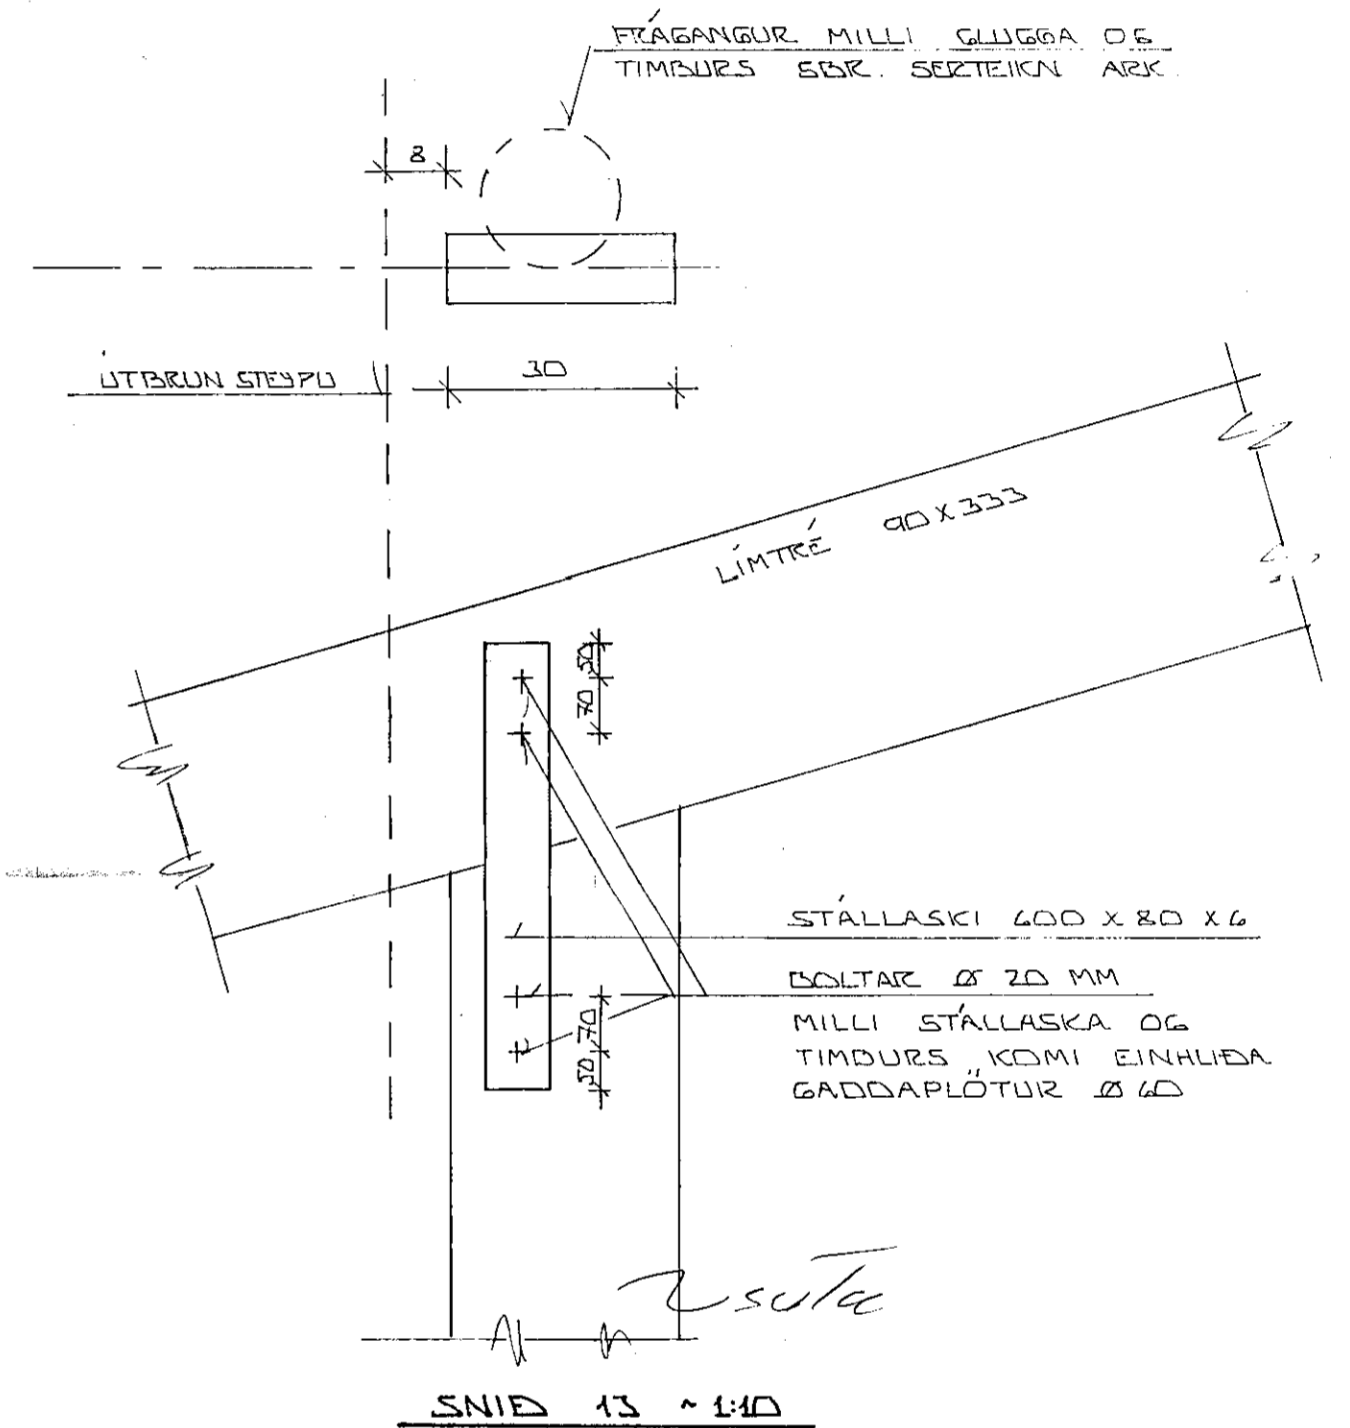

SNID 13 ~ 1:10

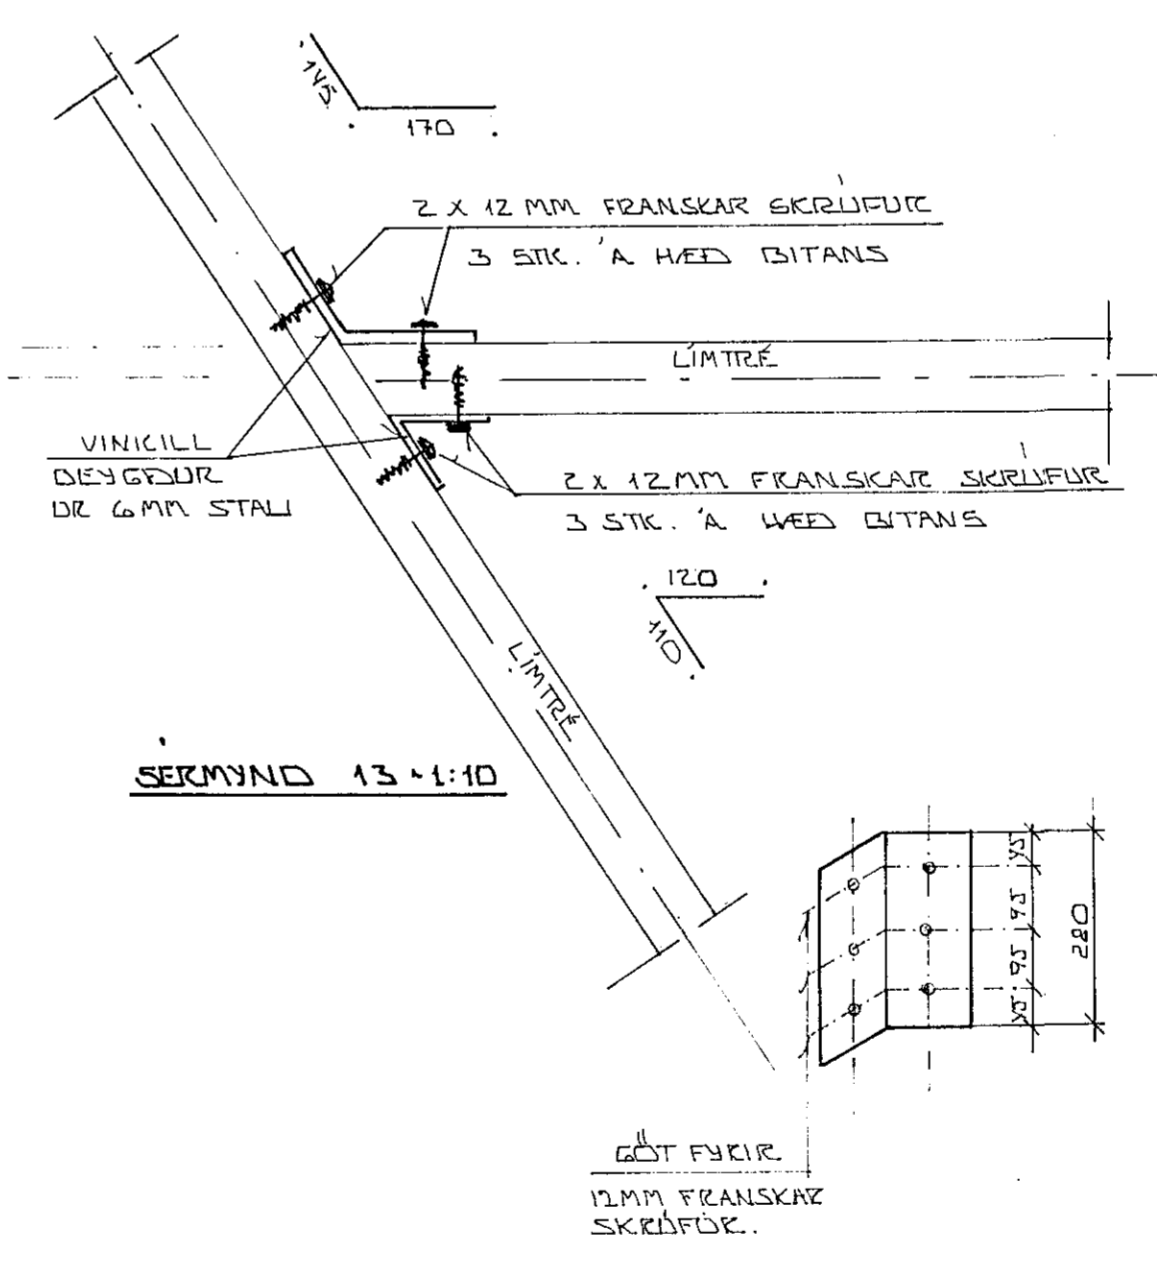

SNID 13 ~ 1:10

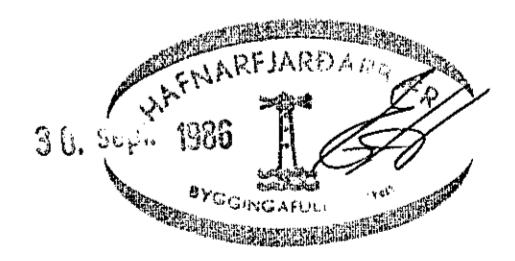

DR. NR.	DAGS	EDLI BREVTINGAR	SIGN.
	VALLARBARÐ 9	HAFNARFIRÐI	DAGS SEPT: 86
PAKVIREKI			HANNA
MELIKV. 1:1:50			TEIKNAD
SIGURÐUR ÞORLEIFSSON		TEKNIFRÆÐINGUR F.T.F.I.	VERK NR. 8413
STRANDGÖTU 11	HAFNARFIRÐI	SÍMI 54751	BLAD NR. L-04