




SNID A-A MKY. 1:10

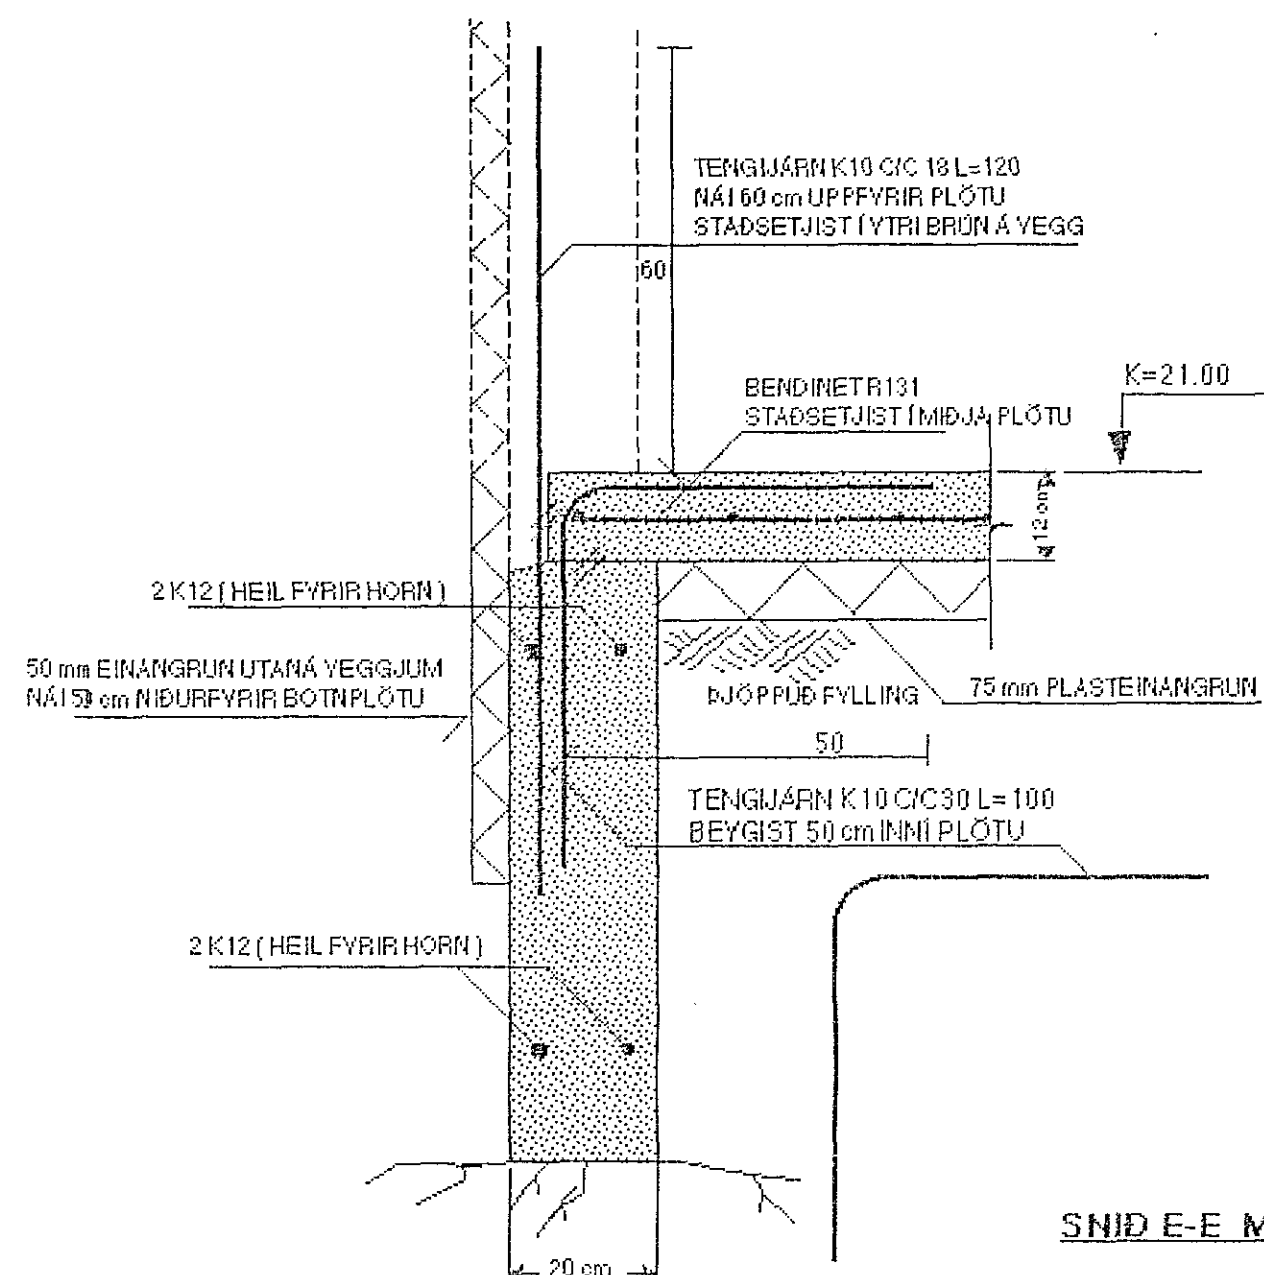


SNID B-B MKY. 1:10

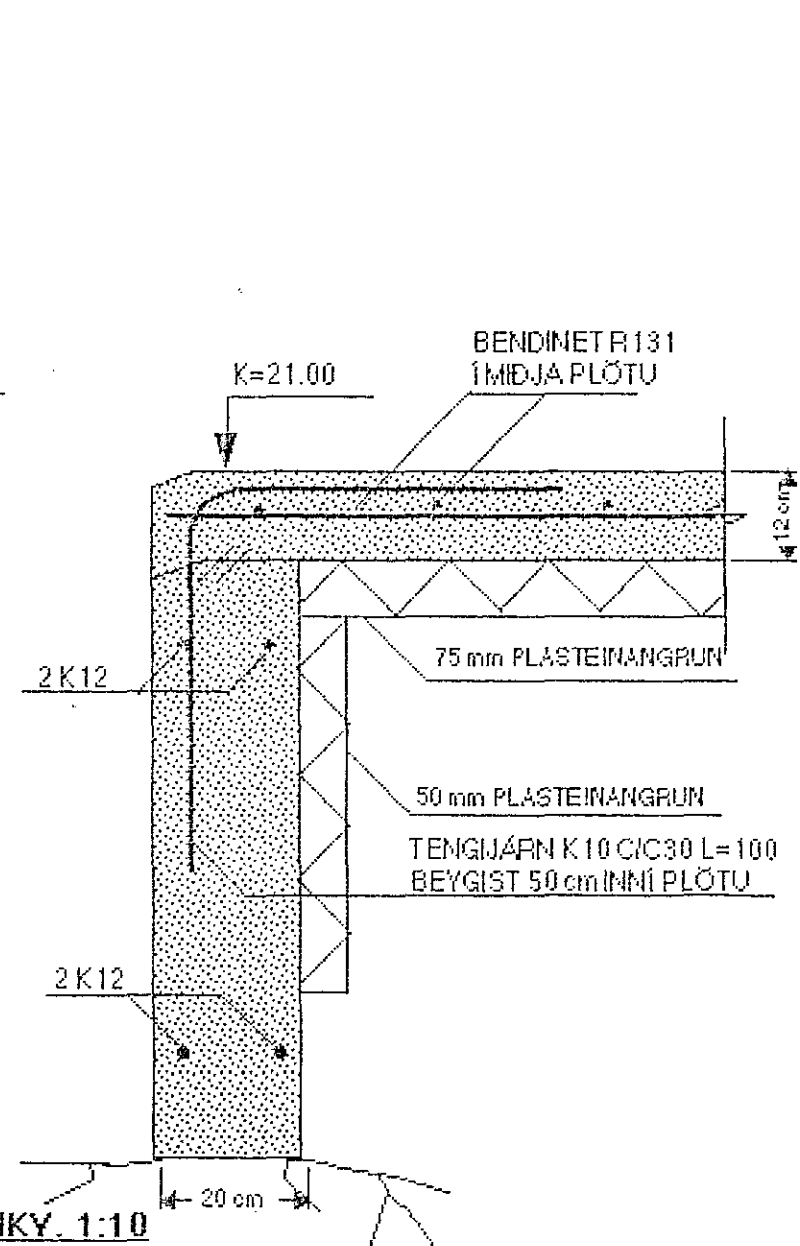


SNID C-C MKY. 1:10

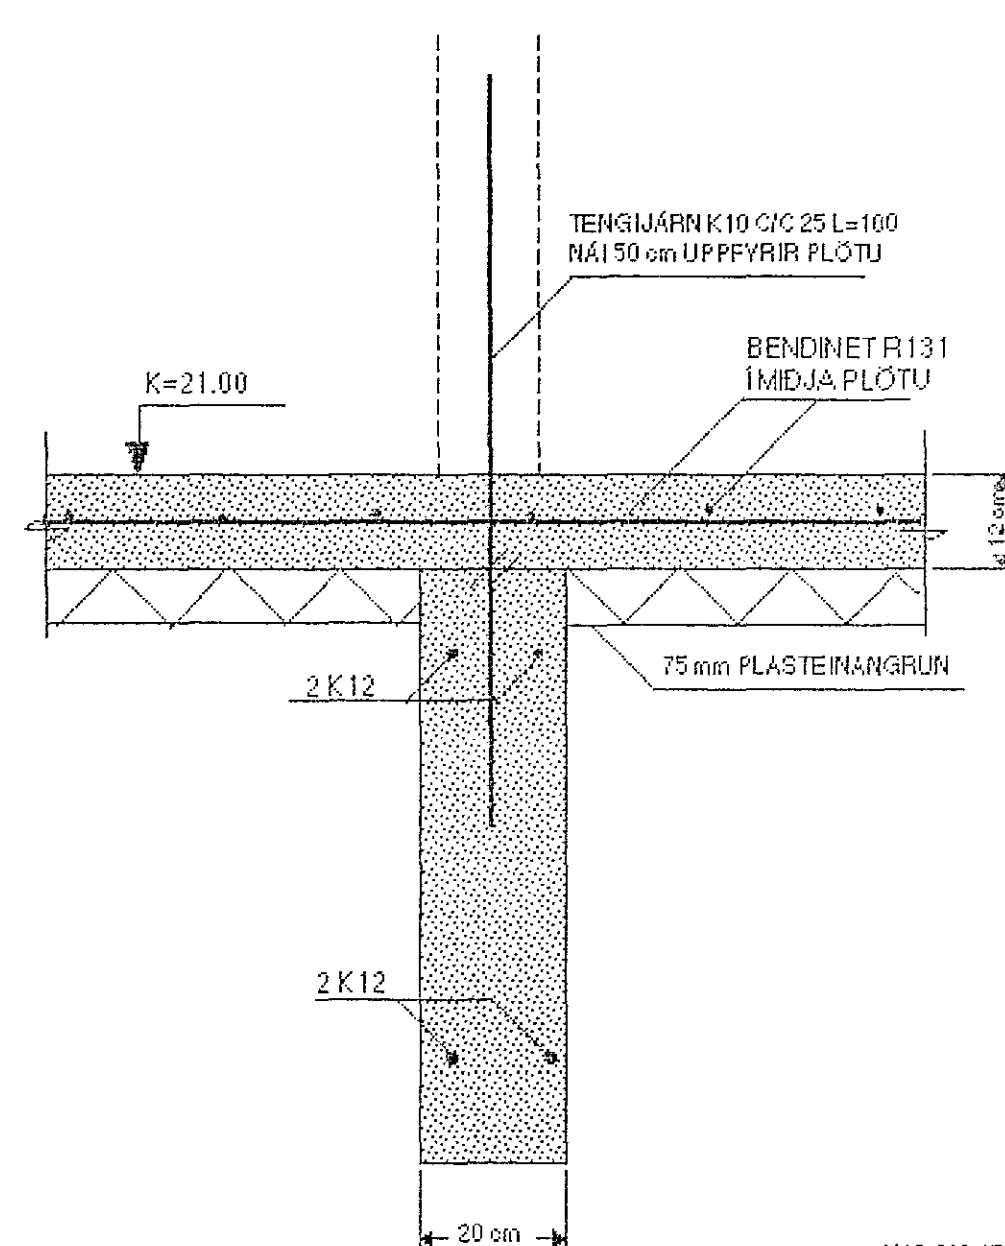


SNID D-D MKY. 1:10

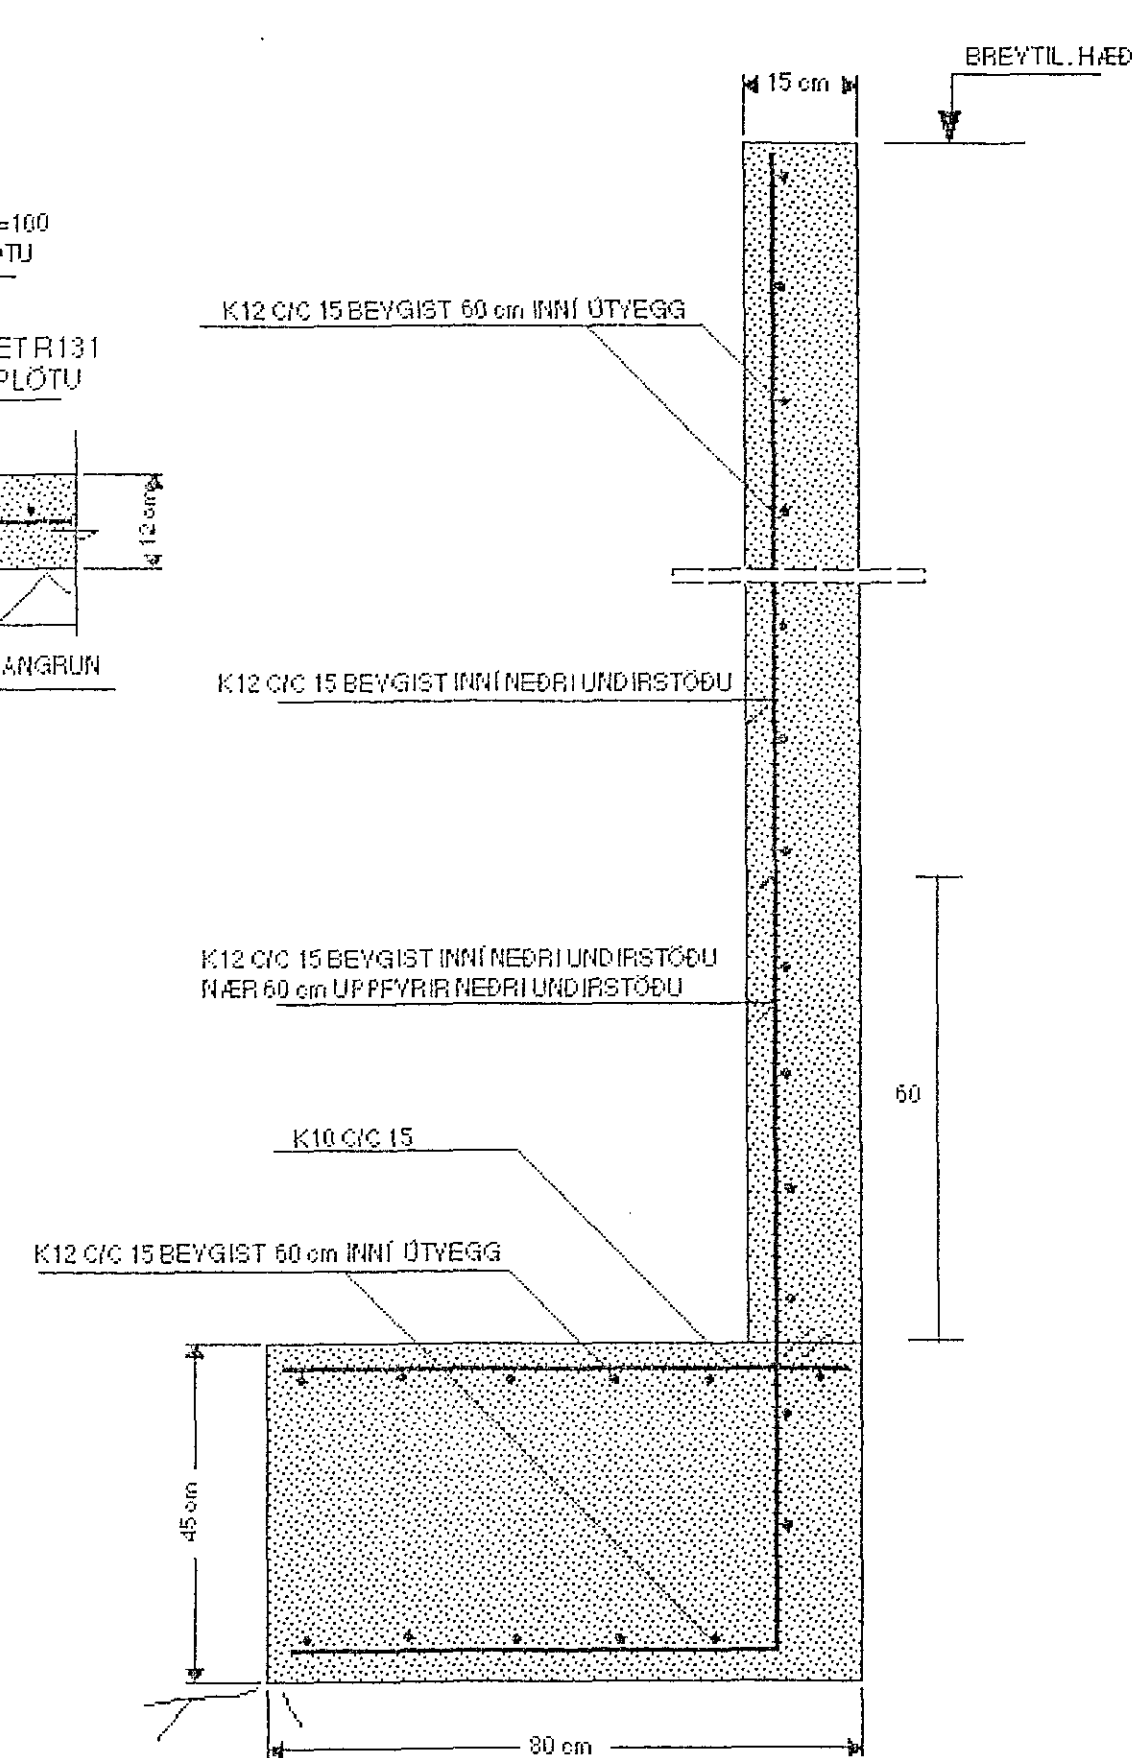

SNID E-E MKY. 1:10

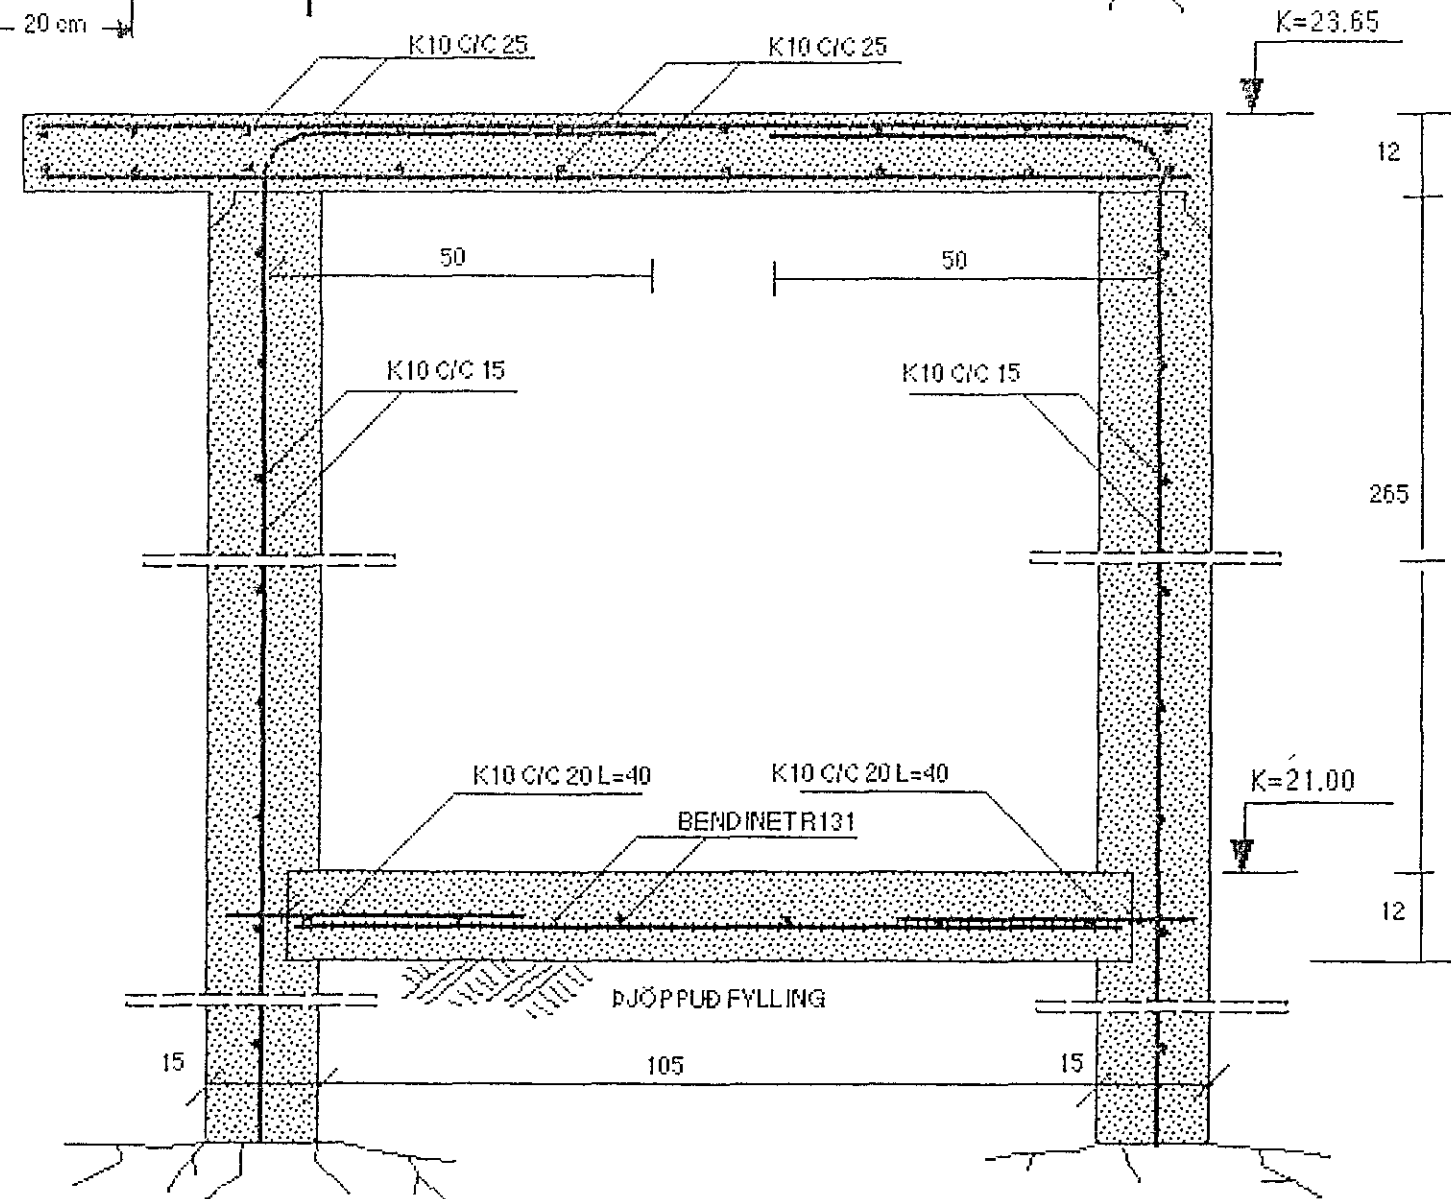

18 NOV 1991

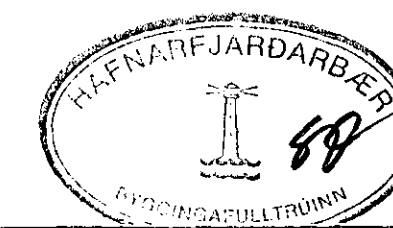

SJA SKYRINGAR A TEIKNINGU NR. 1.01

KYARDI: 1:50	TV TÆKNIYANGUR SÍF TÆKNIÞJÓNUSTA GRENASYVEGUR 16 108 REVKJAYK. S 67 88 45	VERKNR. TEIKN. NR. 1.02
DAGS.: OKT. 1991	VERKEFNI: YESTURHOLT 16 HAFNARFIRDI	BREYTT DAGS.
HANNAD: M.G	HEITI: BURDARYIRKI: SNID I UNDIRSTODUR	
TEIKNAD: M.G	YRIRFARID: <i>Magnús Gylfason</i>	MAGNÚS GYLFASON F.T.F.1