




SNID B-B MKV. 1:10

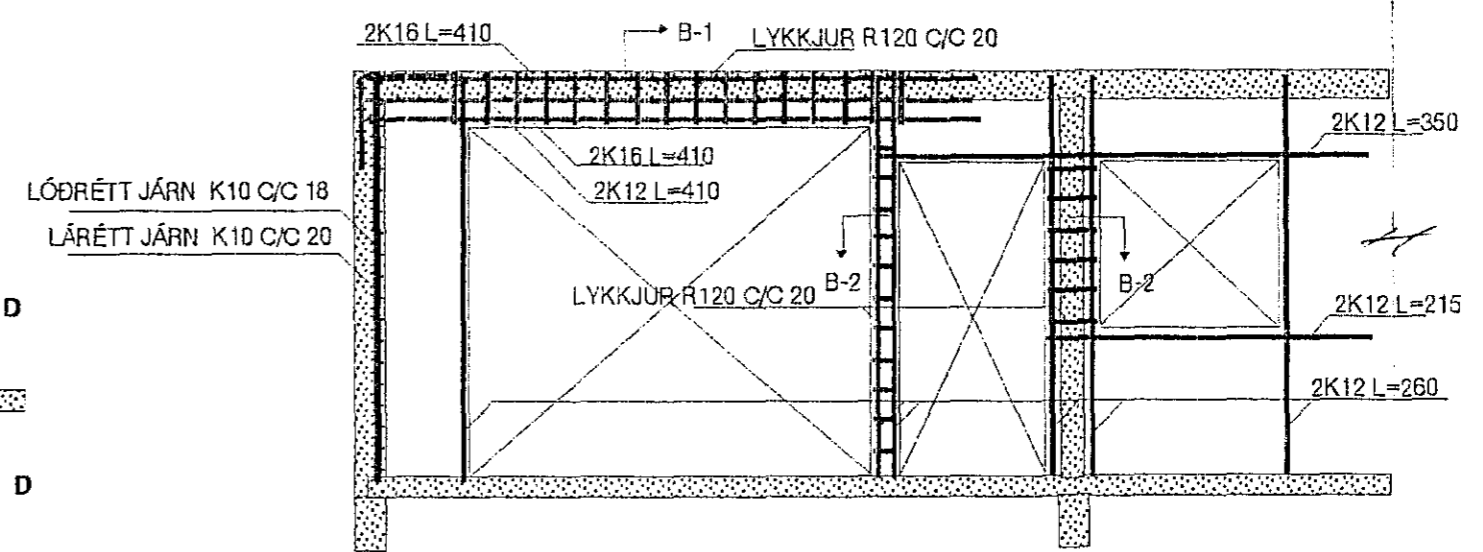

SNID B-1 MKV. 1:10

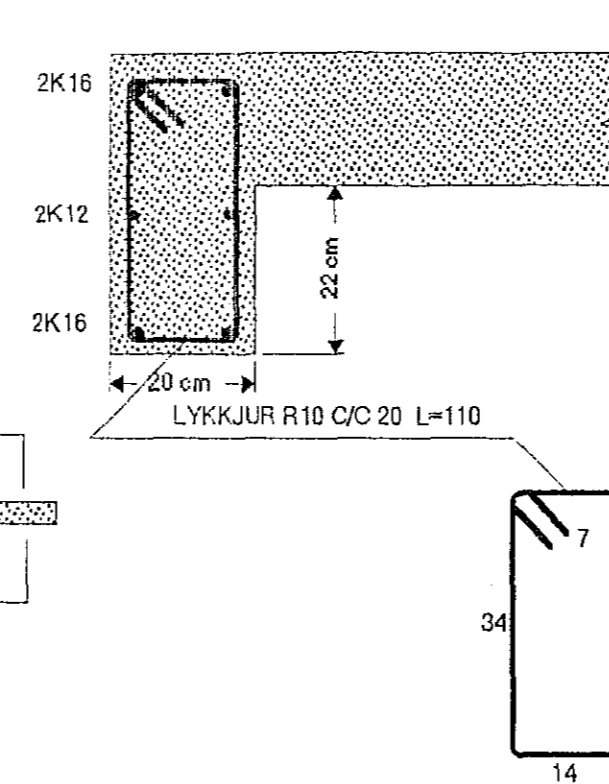

SNID B-2 MKV. 1:10

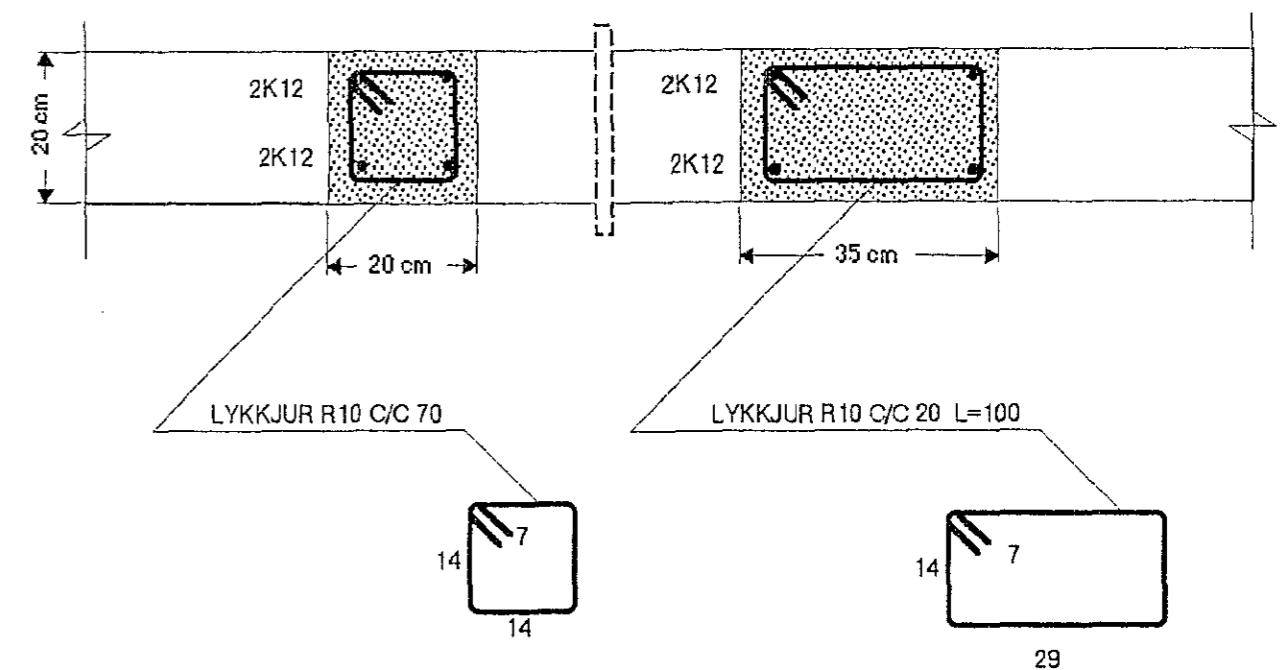


SNID A-A, C-C OG F-F SJÁ TEIKNINGU NR. 1.04

SNID D-D OG E-E SJÁ TEIKNINGU NR. 1.02

SNID G-G OG H-H SJÁ TEIKNINGU NR. 1.05

18 NOV 1991

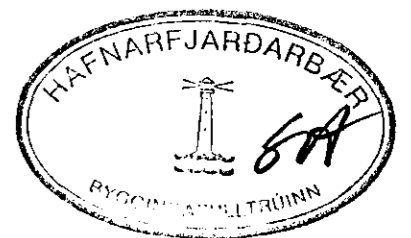

Ⓐ BREYTT 10.11.1991 *M.G.*

KVARDI : 1:50 1:10	TV TÆKNIVANGUR S/F TÆKNIÞJÓNUSTA	VERKNR.
DAGS : OKT 1991	GRENASVEGUR 16 108 REYKJAVÍK. S 67 88 45	TEIKN. NR. 1.03
HANNAÐ : M.G	VERKEFNI : VESTURHOLT 16 HAFNARFIRÐI	BREYTT DAGS.
TEIKNAD : M.G	HEITI : BURÐARVIRKI : GRUNNMYND AF PLÖTU YFIR KJALLARA , SNIE	
YFIRFARID : <i>Magnús Gylfason</i>	MAGNÚS GYLFASON F.T.F.!	