




SNID A-A : MKV. 1:10

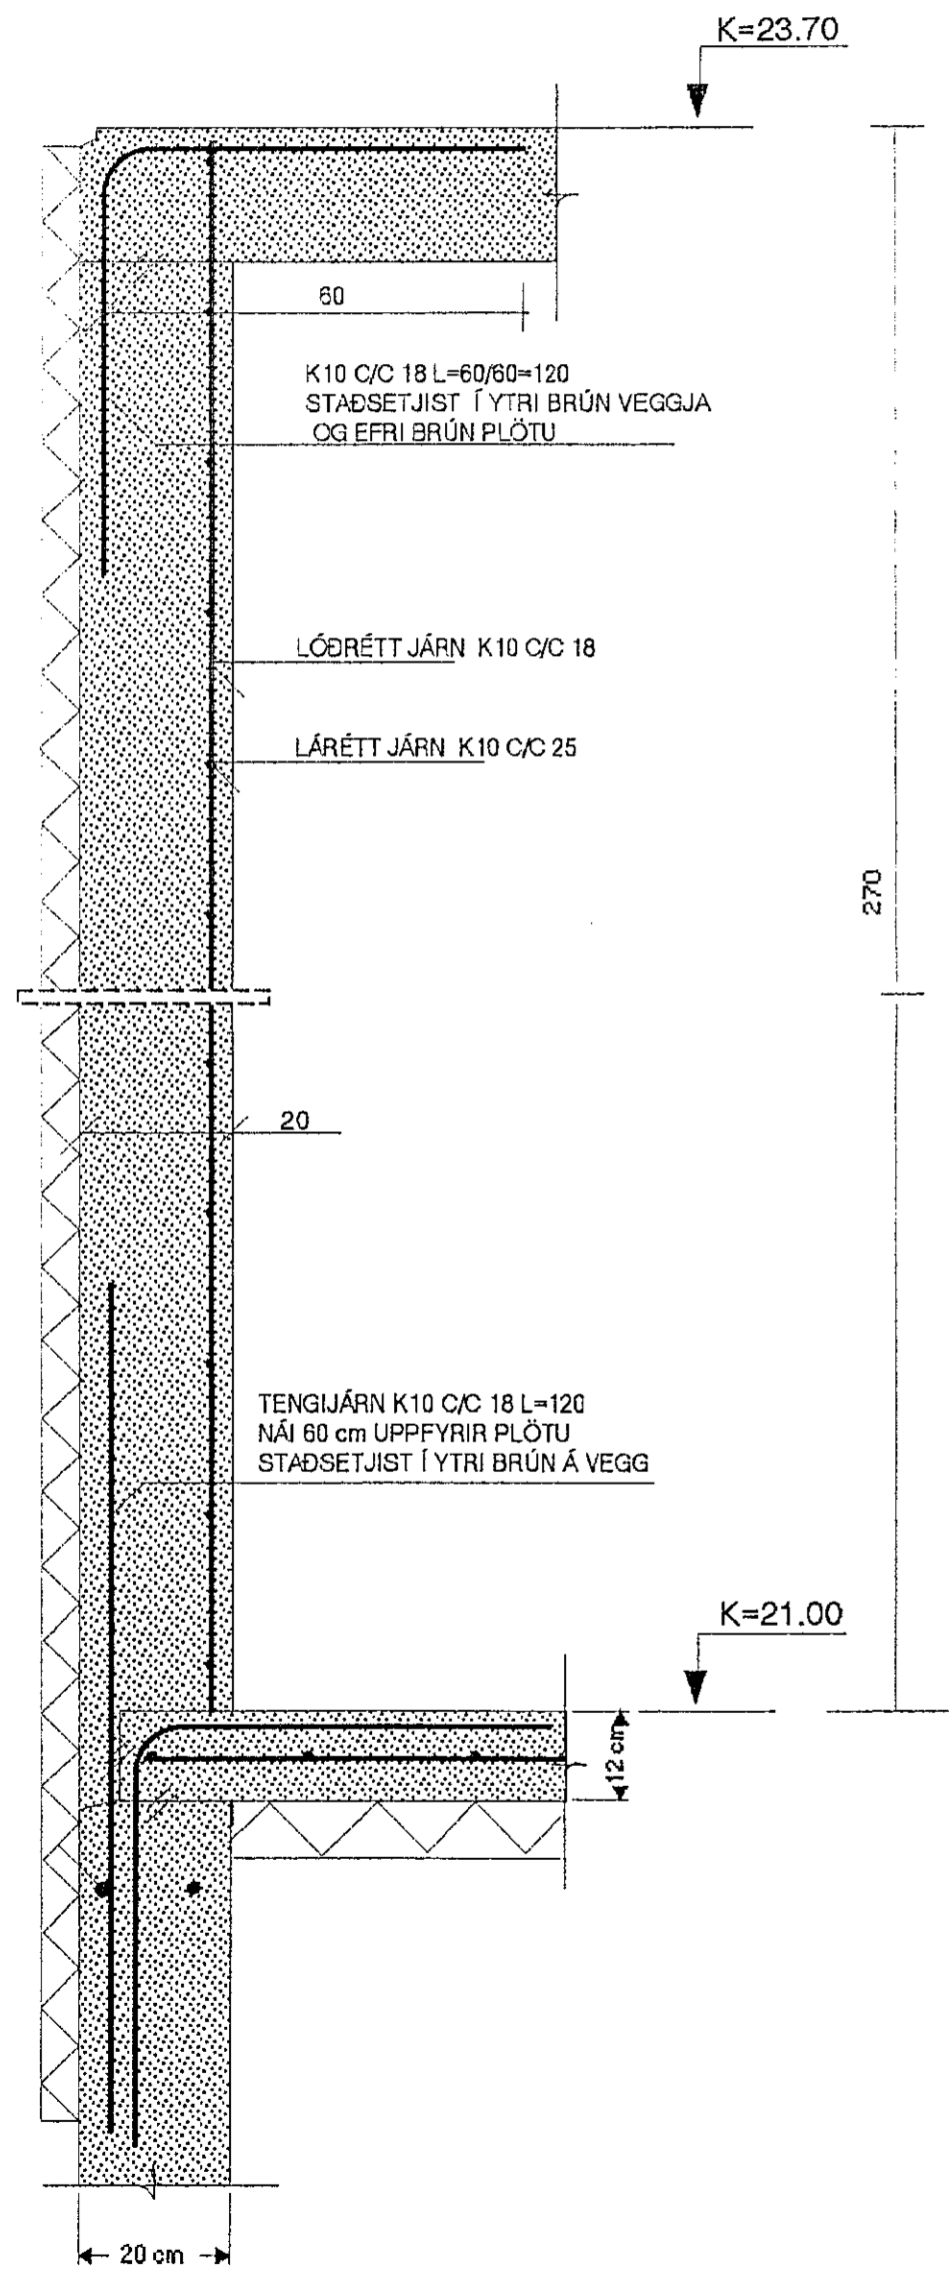


SNID C-C : MKV. 1:10

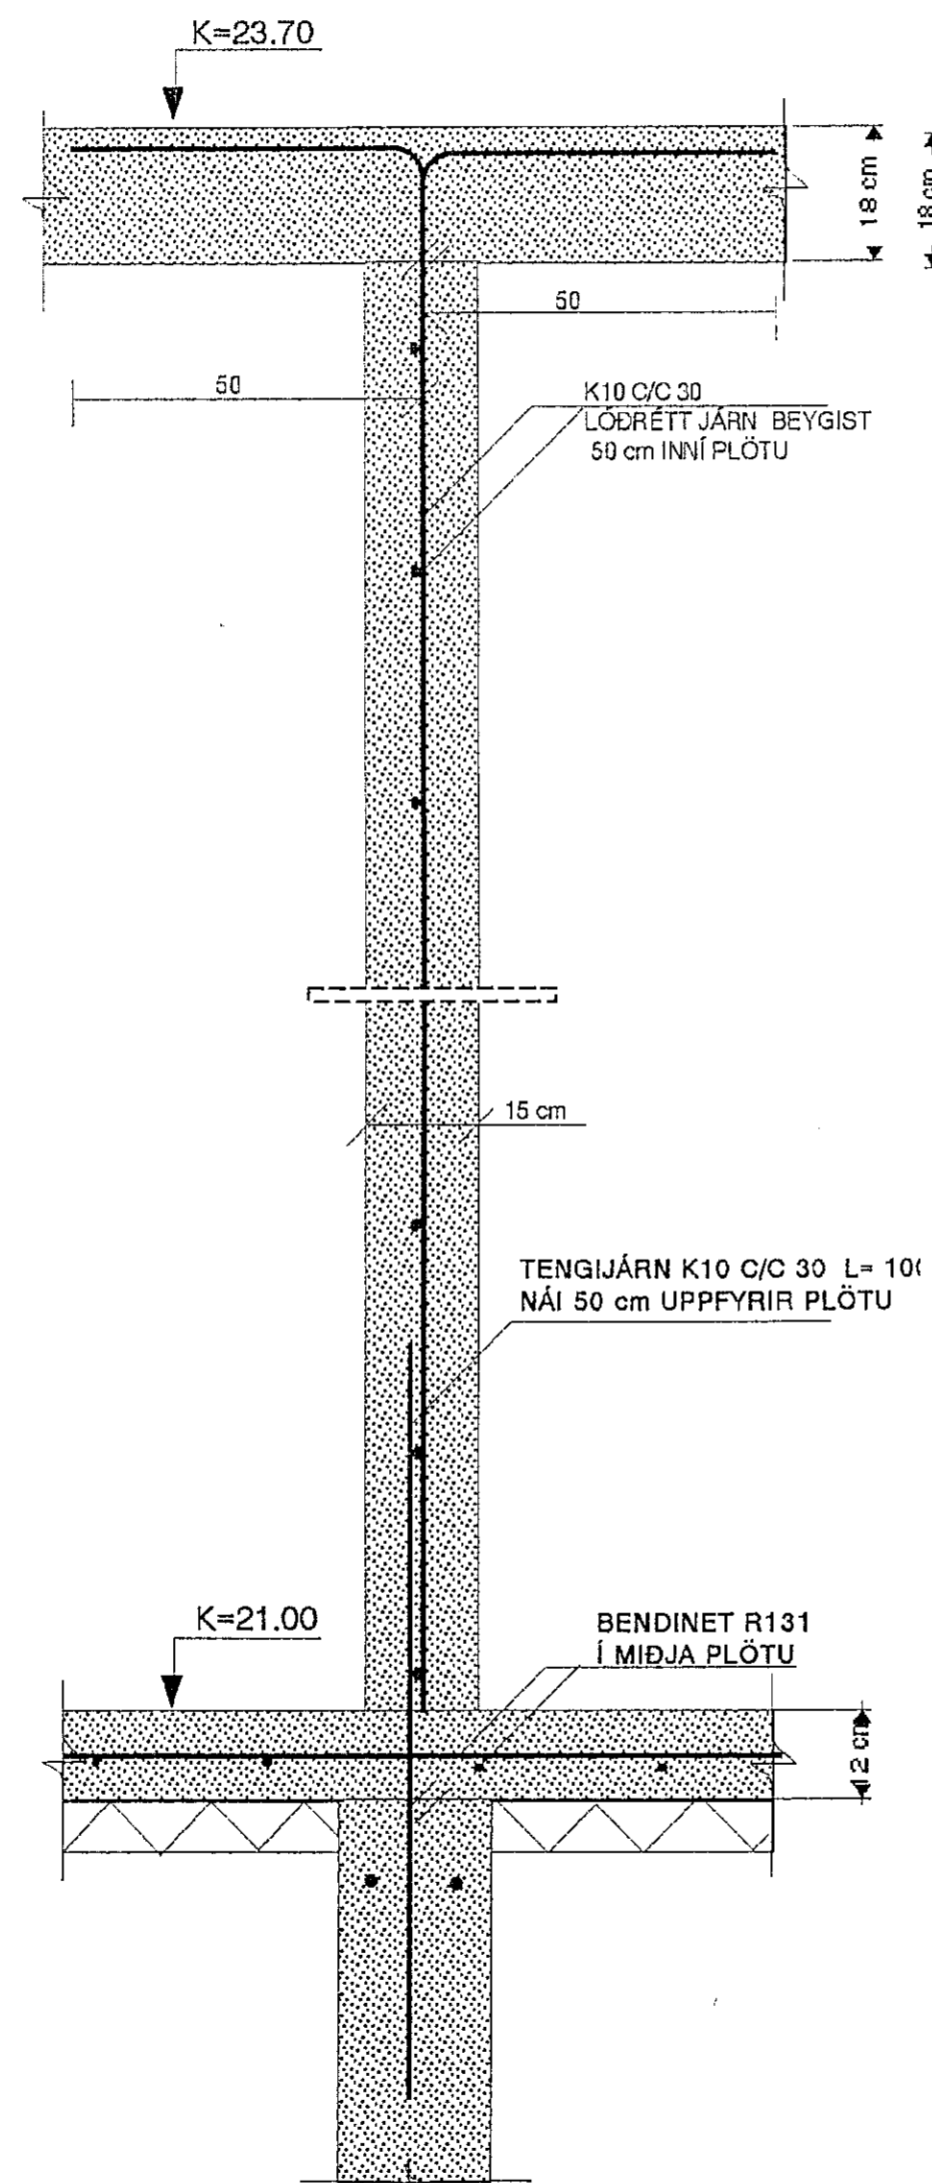

SNID F-F : MKV. 1:10

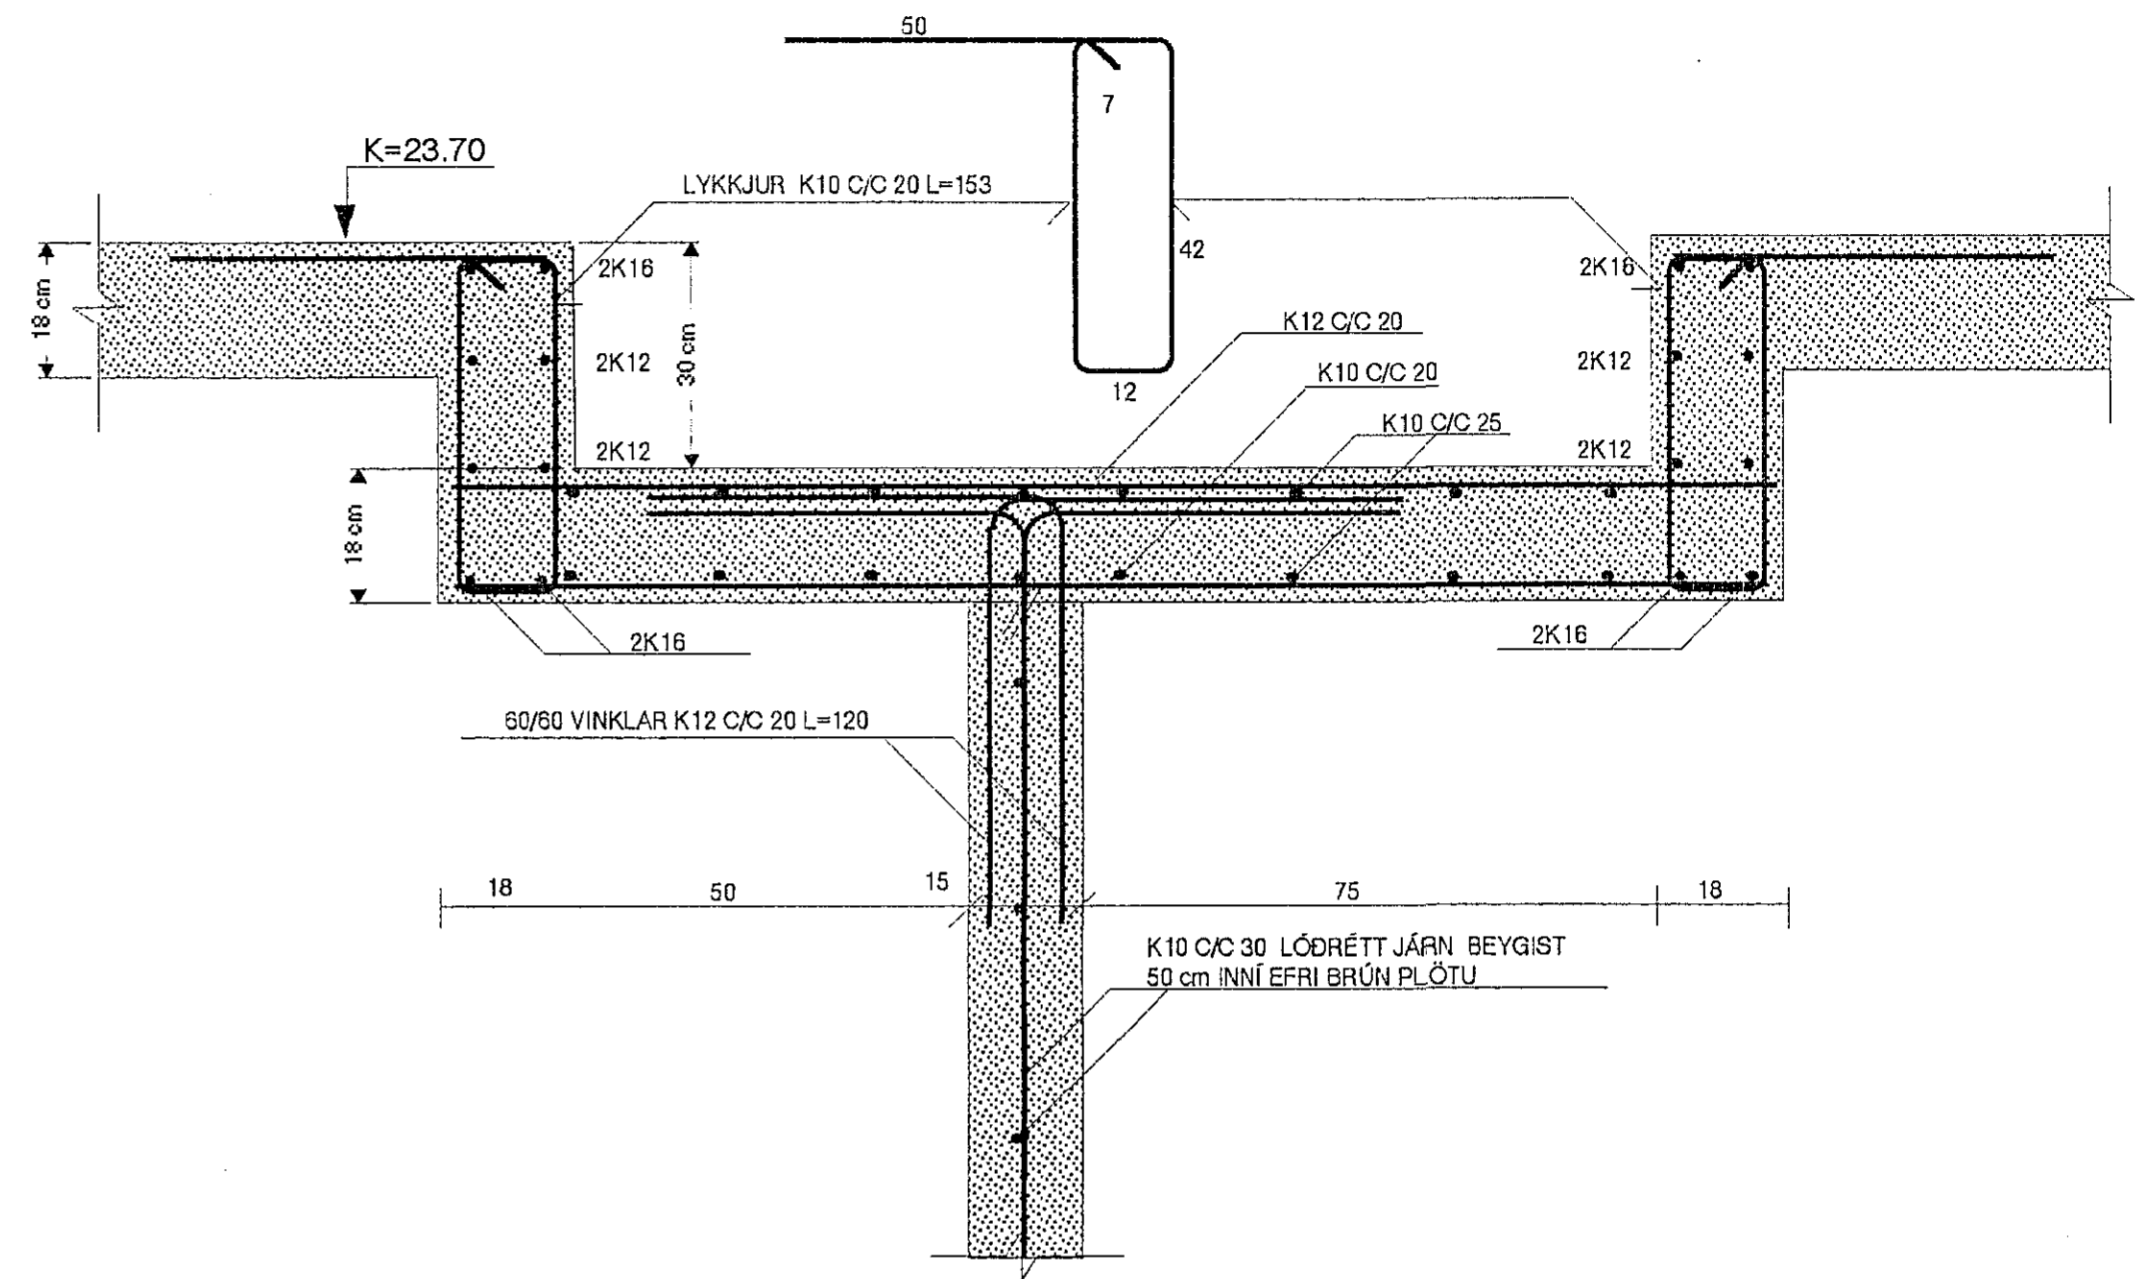

18 NOV 1991

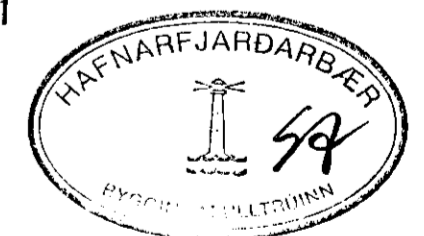

SJÁ SKÝRINGAR Á TEIKNINGU NR. 1.01

KVARÐI : 1:50	TV TÆKNIVANGUR S/F TÆKNIÞJÓNUSTA GRENSASVEGUR 16 108 REYKJAVÍK. S 67 88 45	VERKNR.
DAGS. :OKT1991		TEIKN. NR. 1.04
HANNAÐ : M.G	VERKEFNI : VESTURHOLT 16 HAFNARFIRDI	BREYTT DAGS.
TEIKNAD : M.G	HEITI BURÐARVIRKI : SNID A-A , C-C OG F-F	
YFIRFARID : <i>Magnus Gylfason</i>	MAGNÚS GYLFASON F.T.F.]	