




SNID B-2 MKV. 1:10

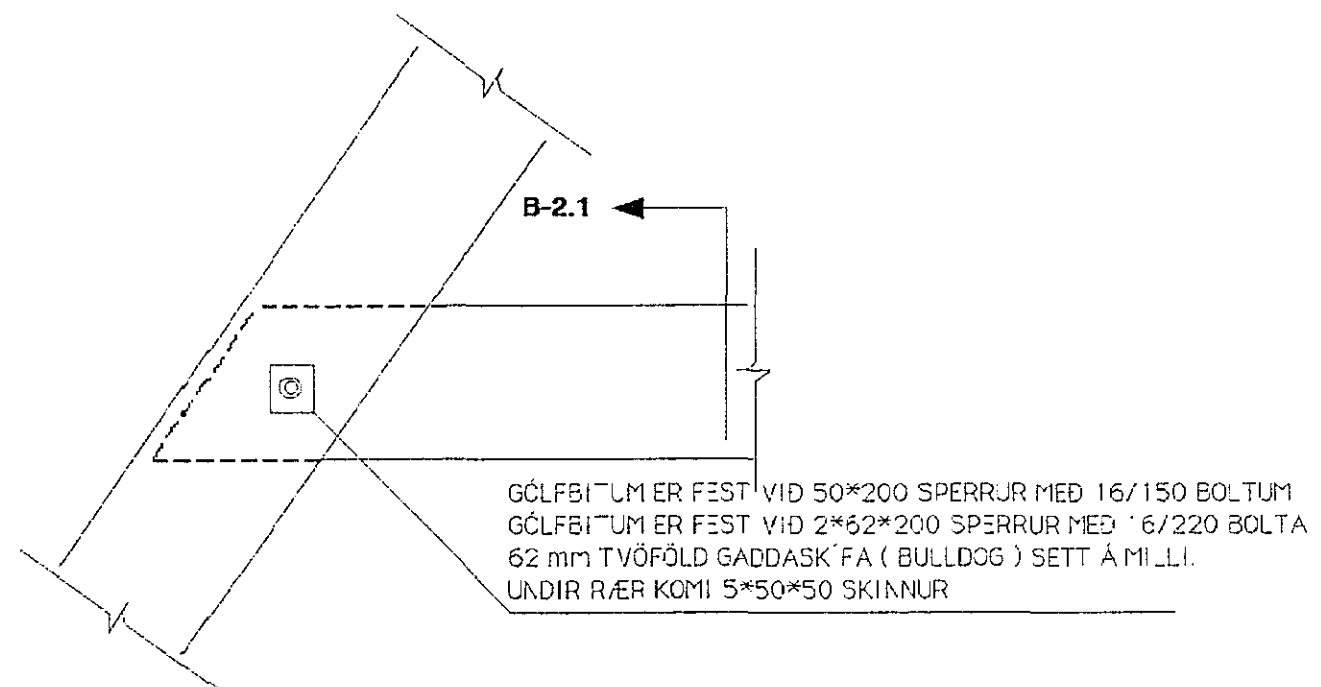

SNID B-2.1 MKV. 1:10

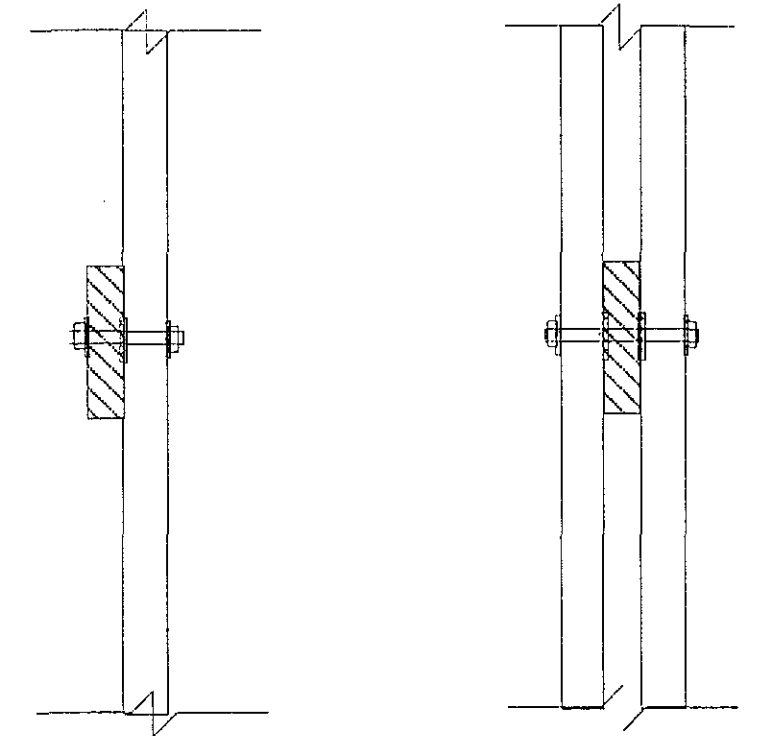


SNID B-3 MKV. 1:10

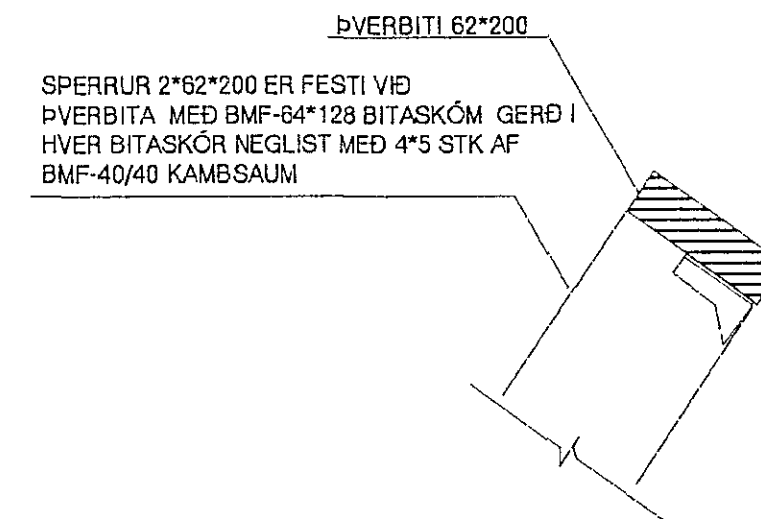


SNID B-1 MKV. 1:10


B-1.1

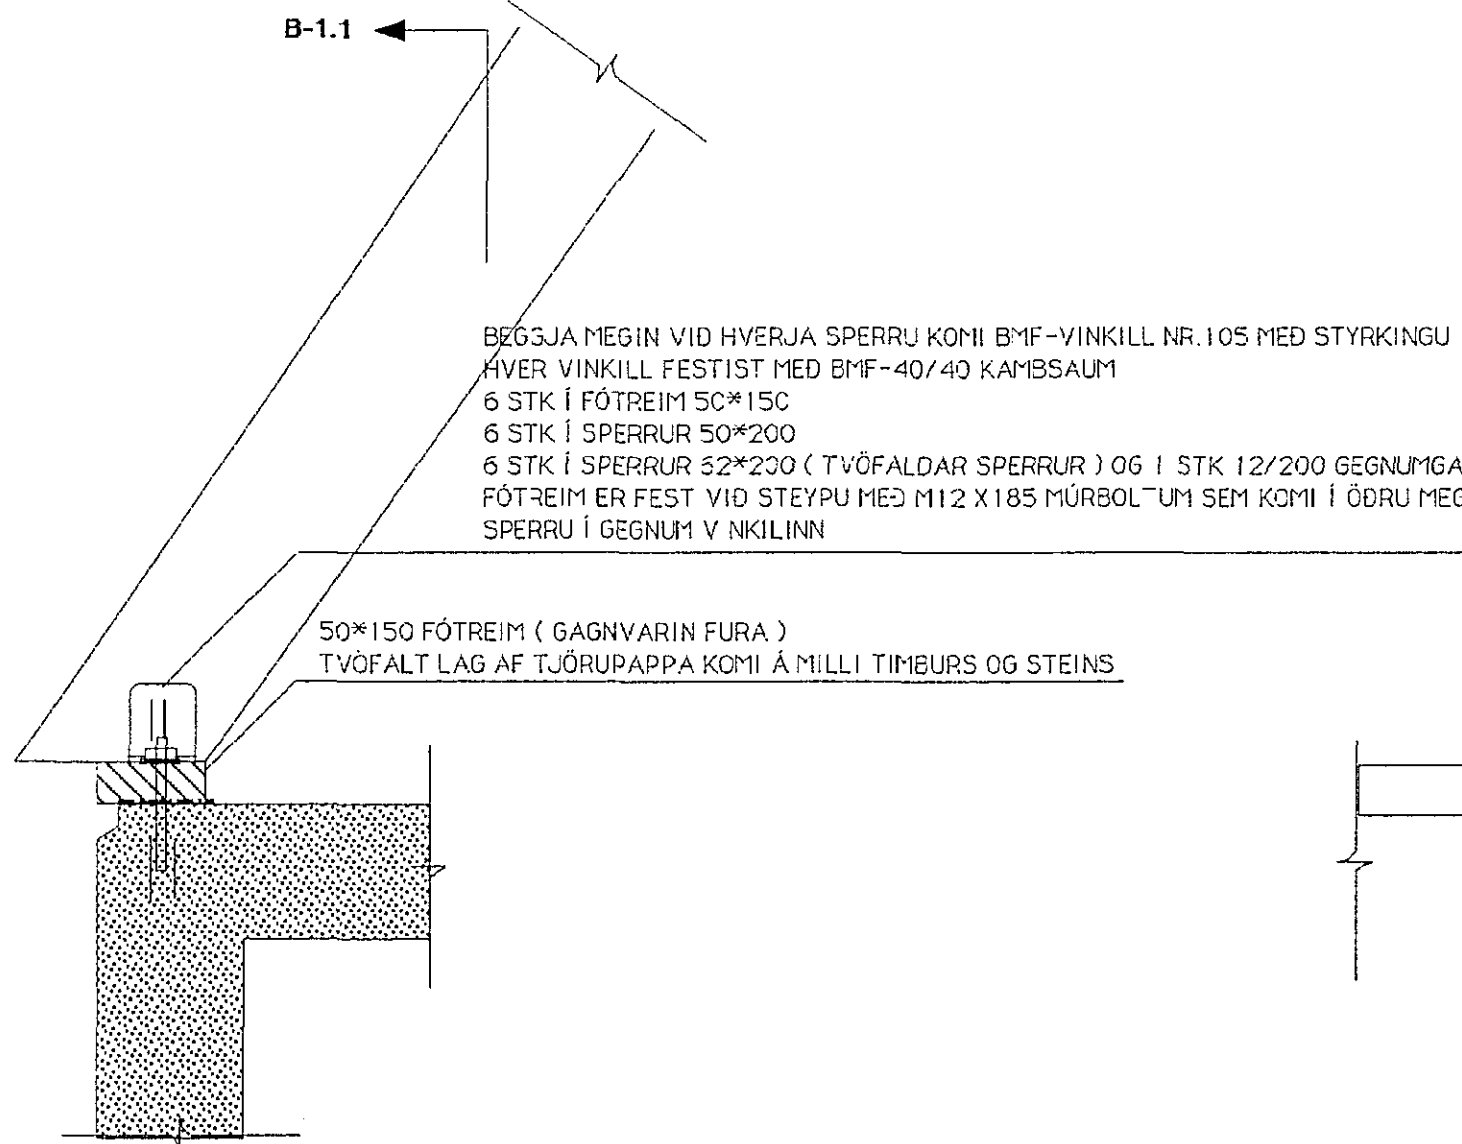

SNID B-1.1 MKV. 1:10

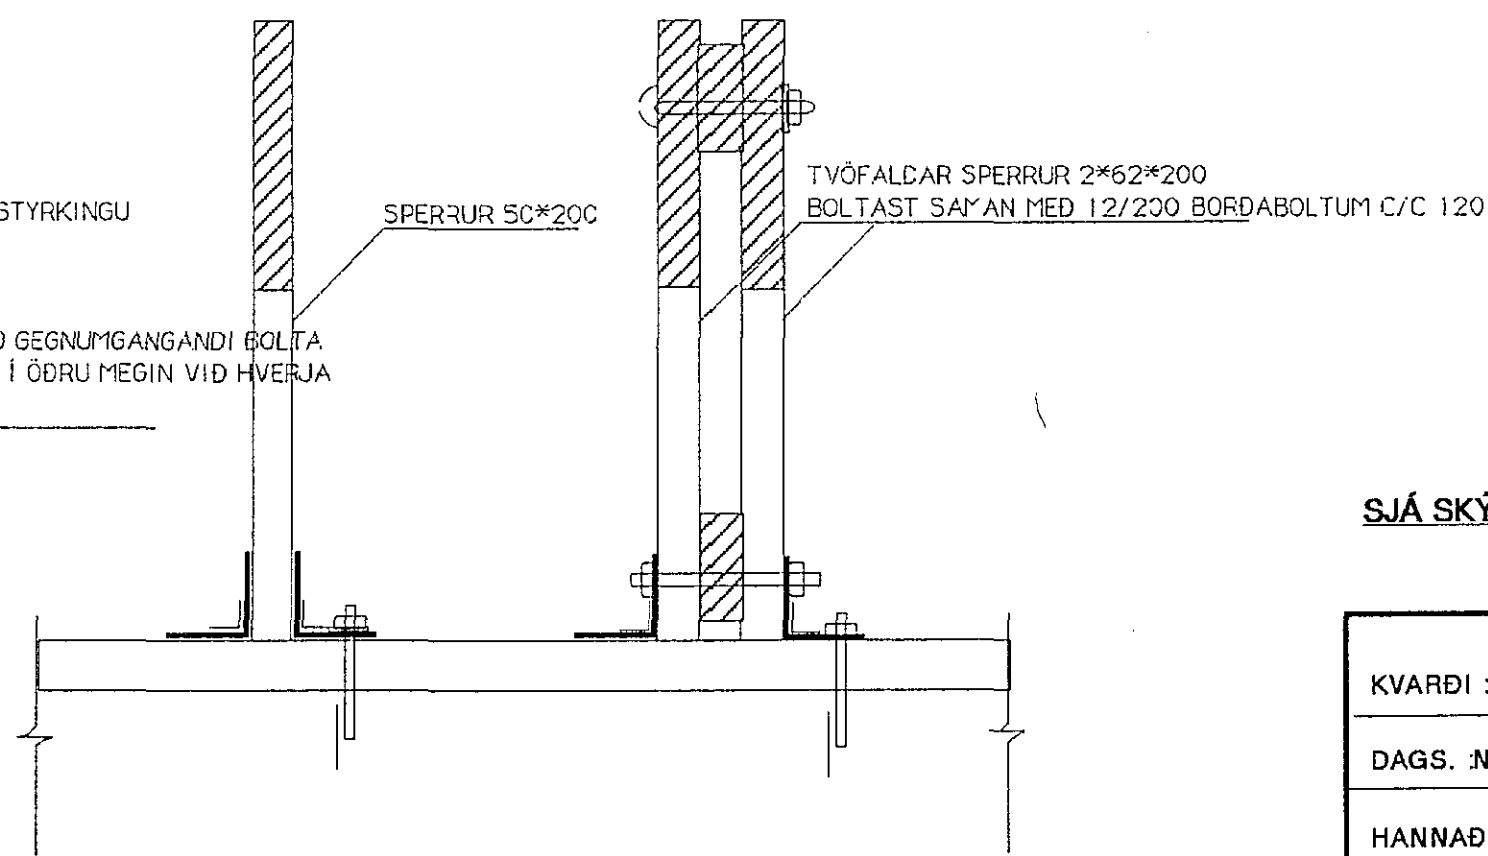

18 NOV 1991

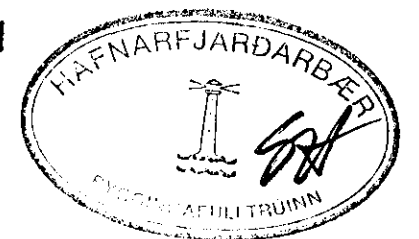

SJÁ SKÝRINGAR Á TEIKNINGU NR. 1.06

KVARDI : 1:10	TV	TÆKNIVANGUR S/F	TÆKNIPJÓNUSTA	VERKNR.
DAGS. NÓV. 1991		STÓRHÖFÐI 17 REYKJAVÍK.	S 67 88 45	TEIKN. NR. 1.10
HANNAÐ : M.G	VERKEFNI : VESTURHOLT 16	HAFNARFIRÐI		BREYTT DAGS.
TEIKNAD : M.G	HEITI : BURÐARVIRKI : SNID B-B			
YFIRFARIÐ :	MAGNÚS GYLFASSON		F.T.F.I	