
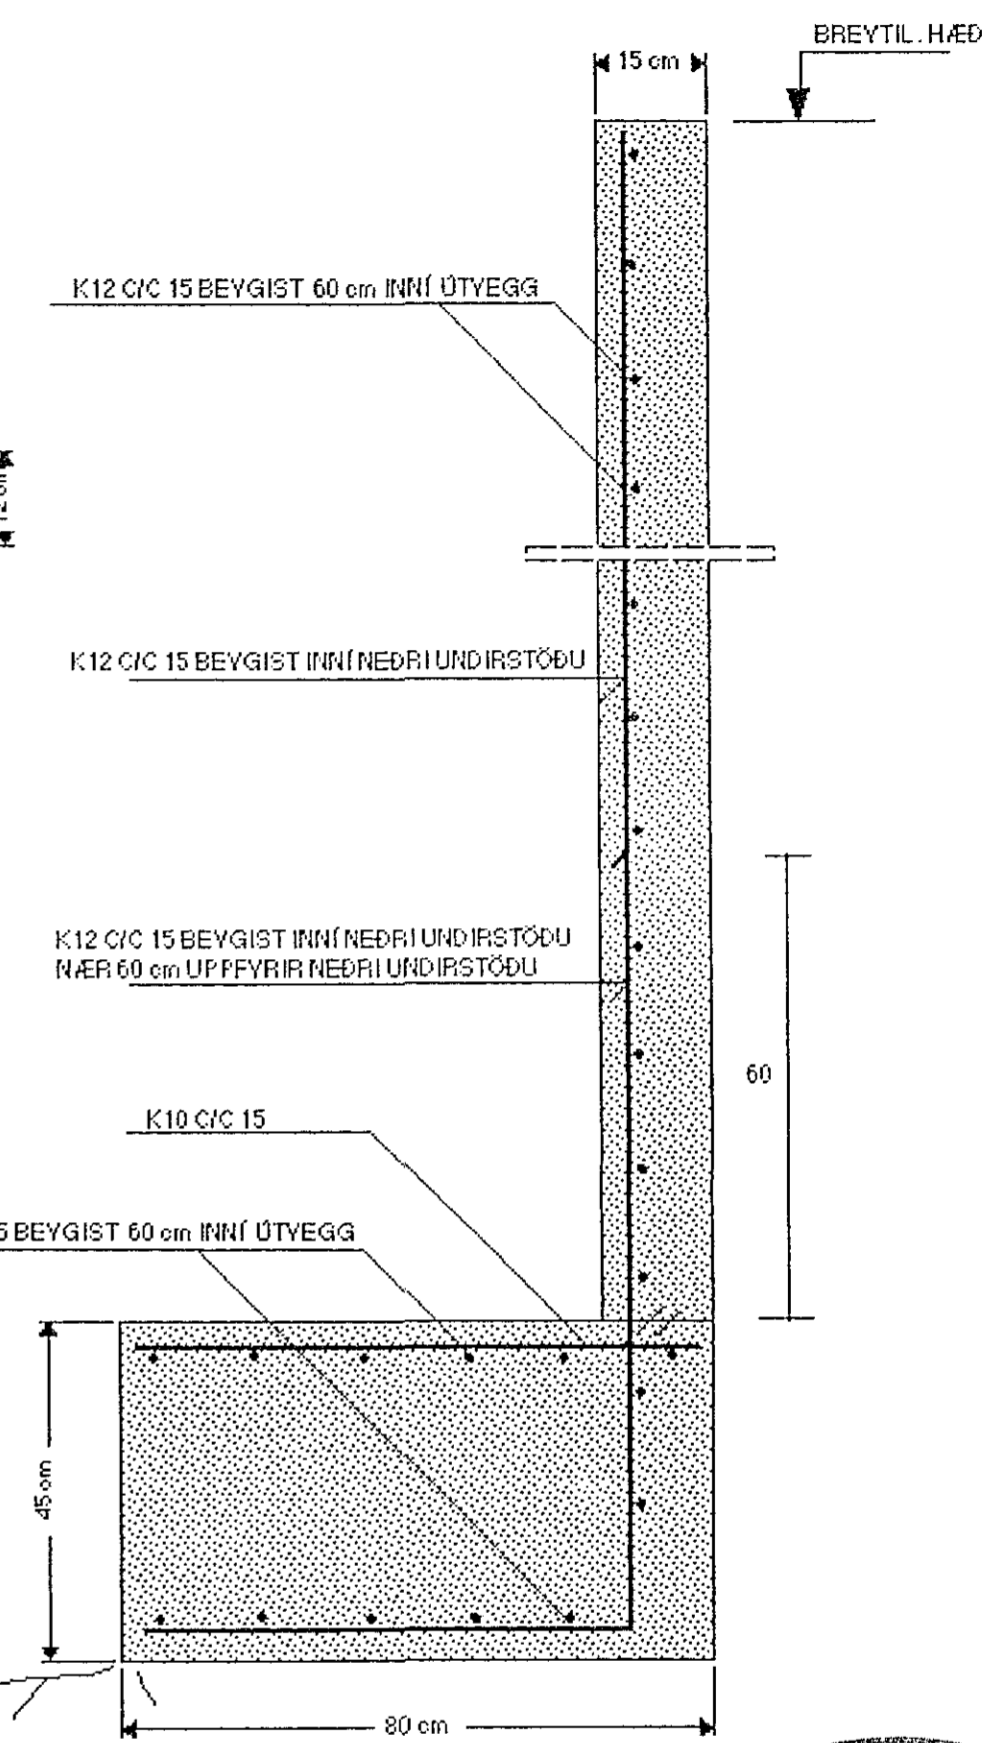
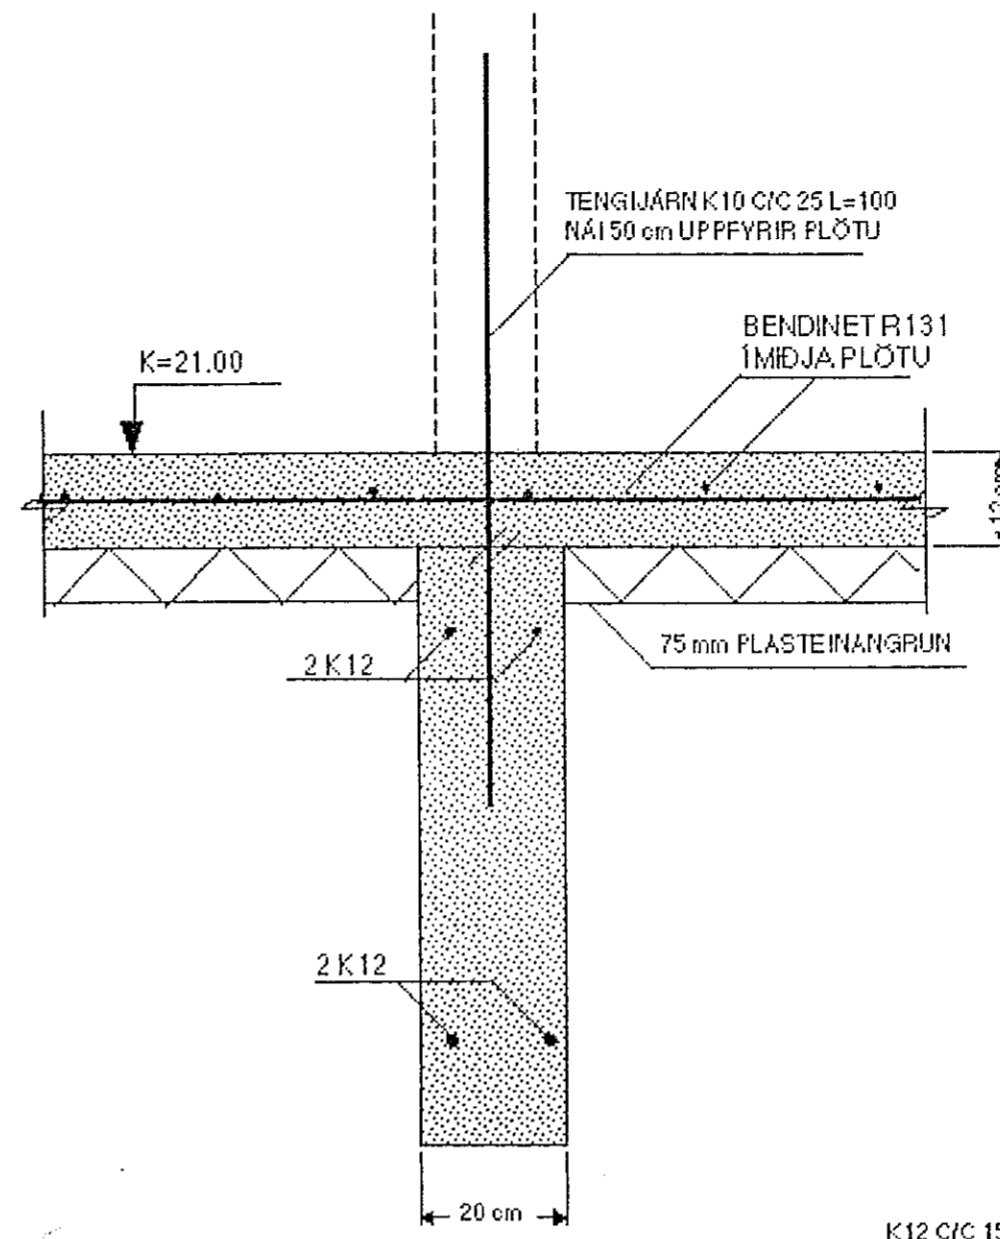


SNID A-A MKY. 1:10



SNID B-B MKY. 1:10

SNID C-C MKY. 1:10

SNID D-D MKY. 1:10

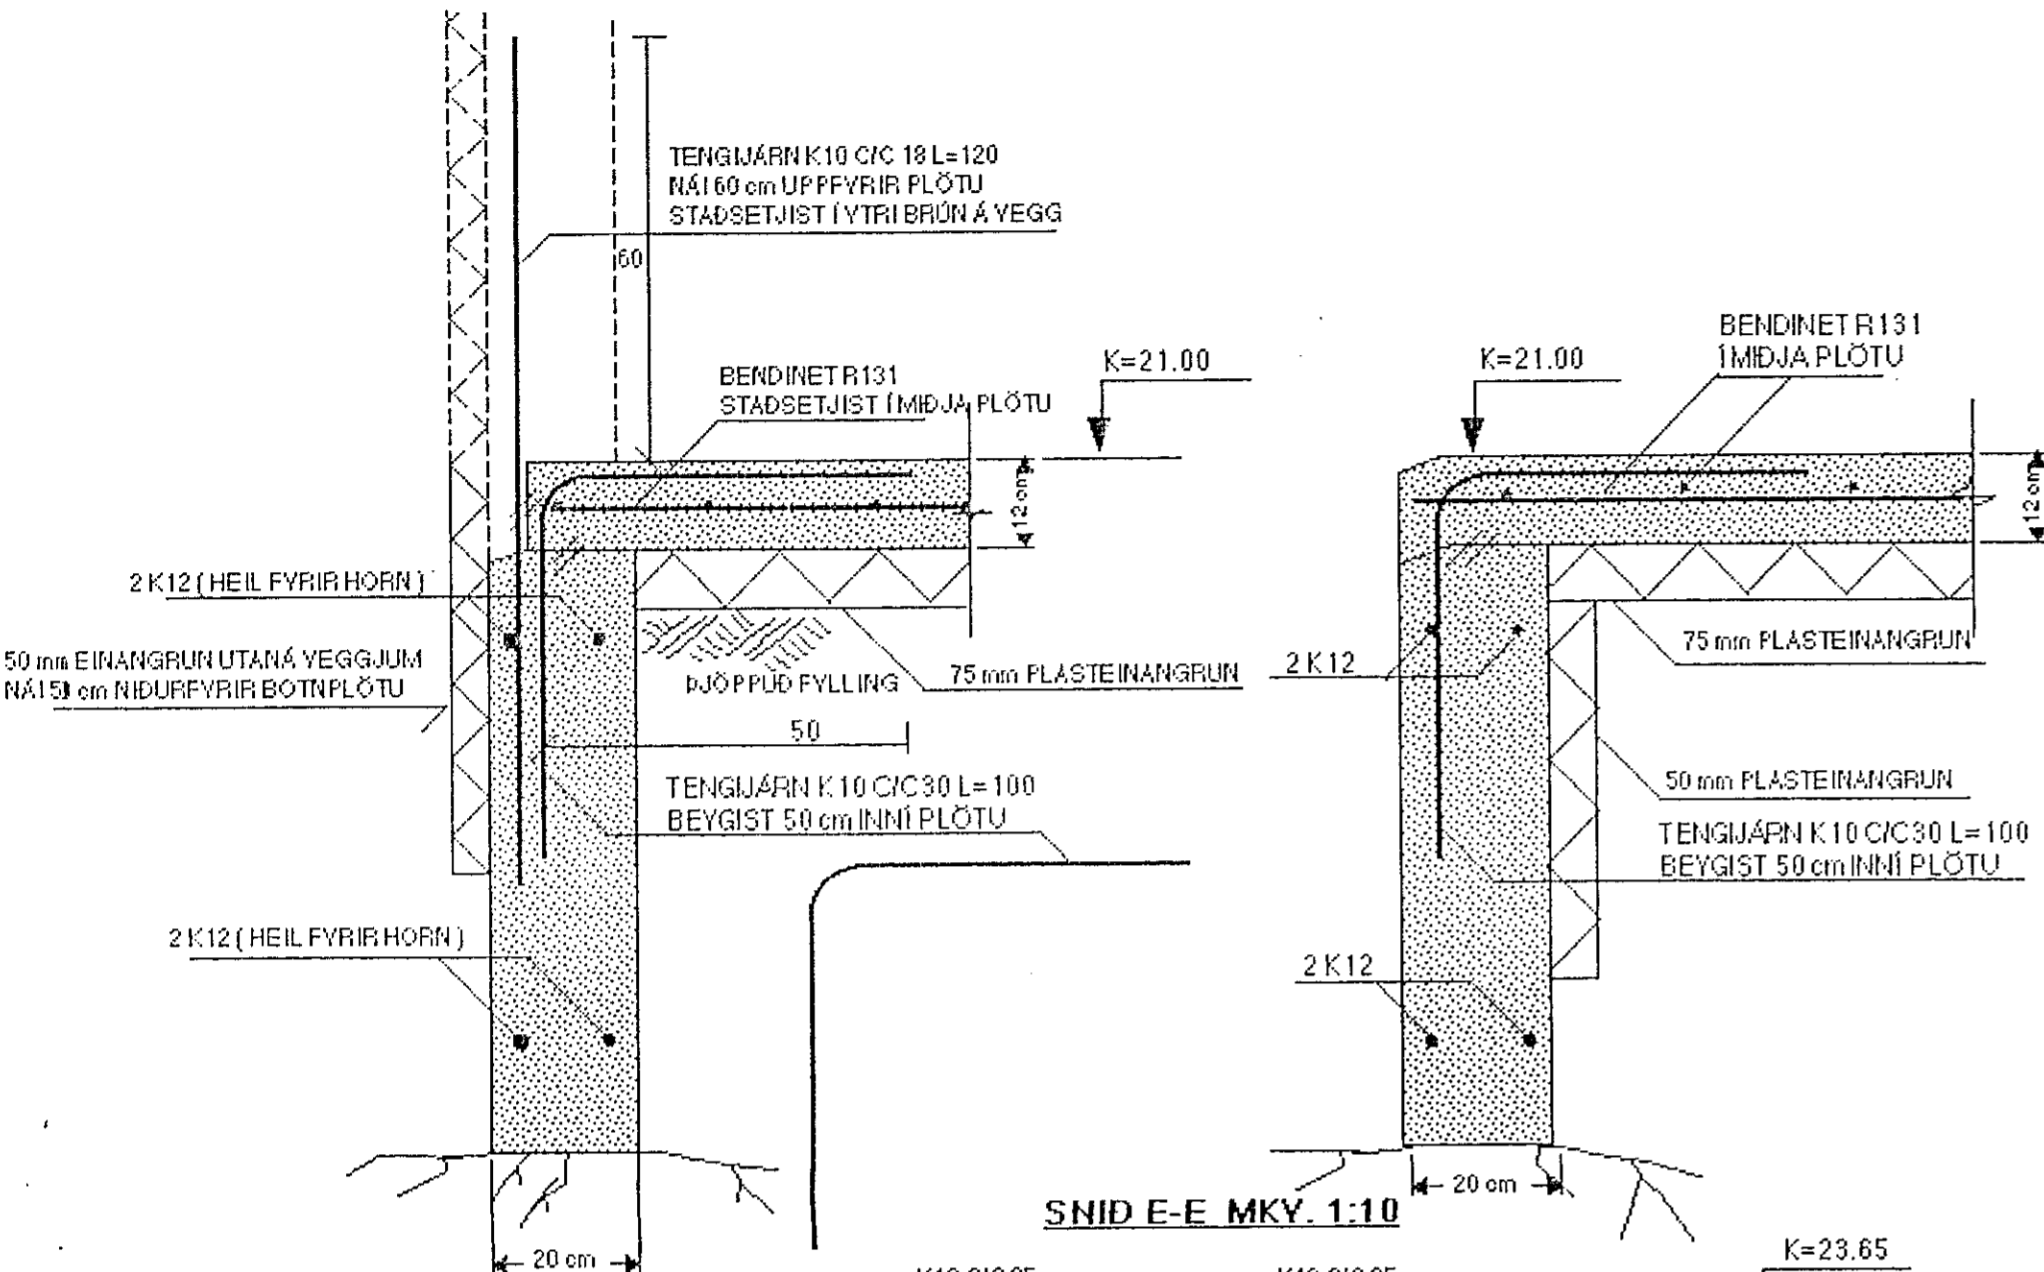

SNID E-E MKY. 1:10

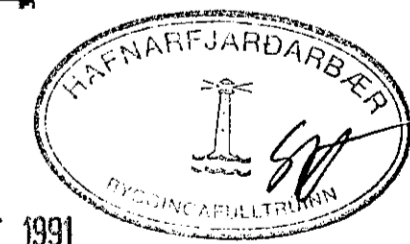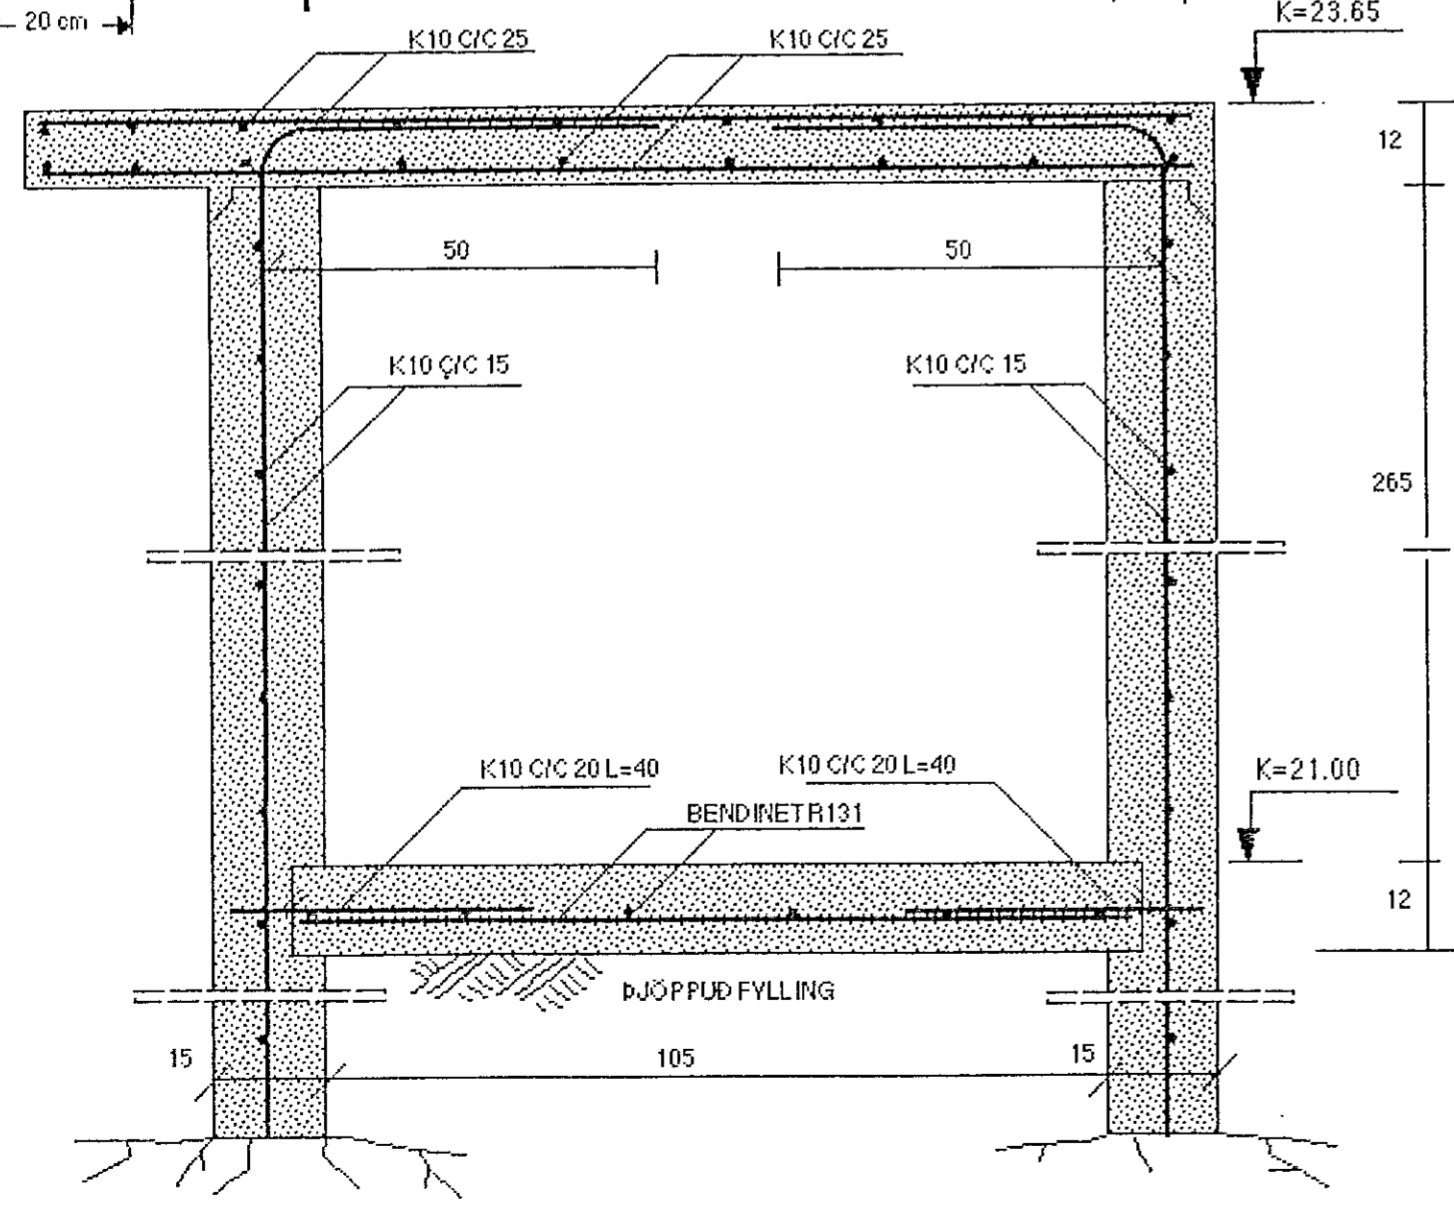

SJÁ SKÝRINGAR Á TEIKNINGU NR. 1.01

28 OCT 1991

KYVARDI: 1:50	TÆKNIANGUR S/IF TÆKNIDJÓNUSTA GRENSASYEGUR 16 108 REYKJAVÍK. S 67 88 45	VERKNR.
DAGS.: OKT. 1991		TEIKN. NR. 1.02
HANNAÐ: M.G	VERKEFNI: VESTURHOLT 16 HAFNARFIRÐI	BREYTT DAGS.
TEIKNAD: M.G	HEITI: BURDARVIRKI: SNID I UNDIRSTÖÐUR	
YFIRFARID: <i>Magnús Gylfason</i>	MAGNÚS GYLFASON F.T.F.I	