




SNID B-B MKY. 1:10

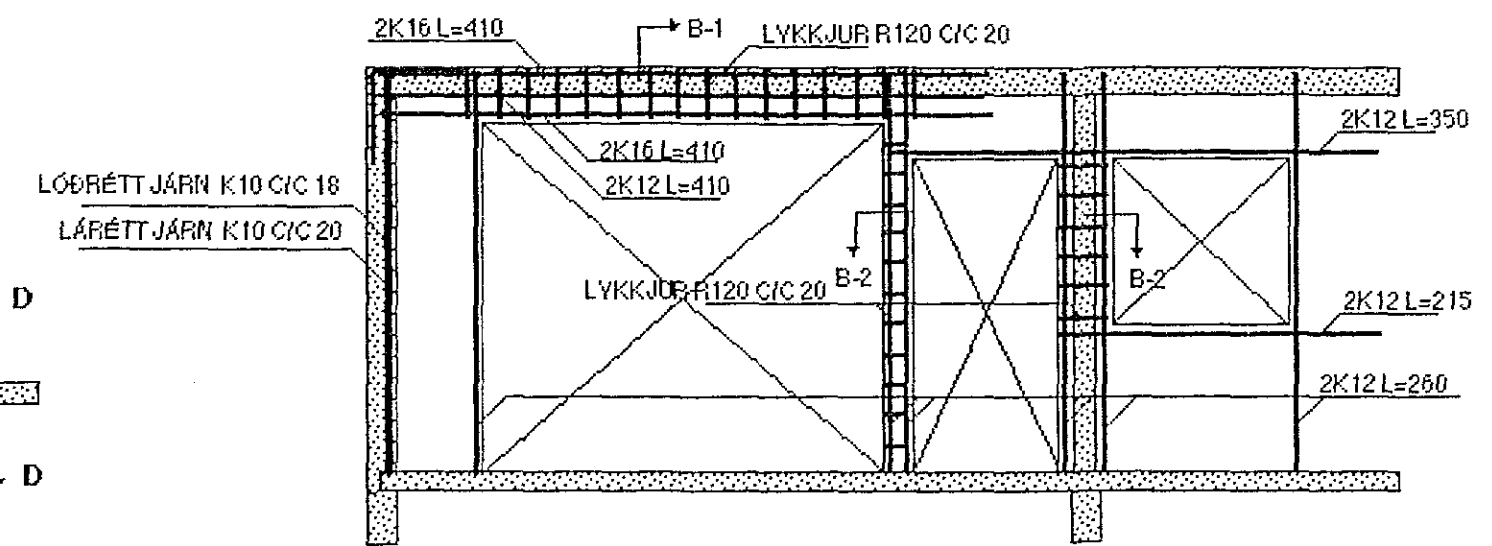

SNID B-1 MKY. 1:10

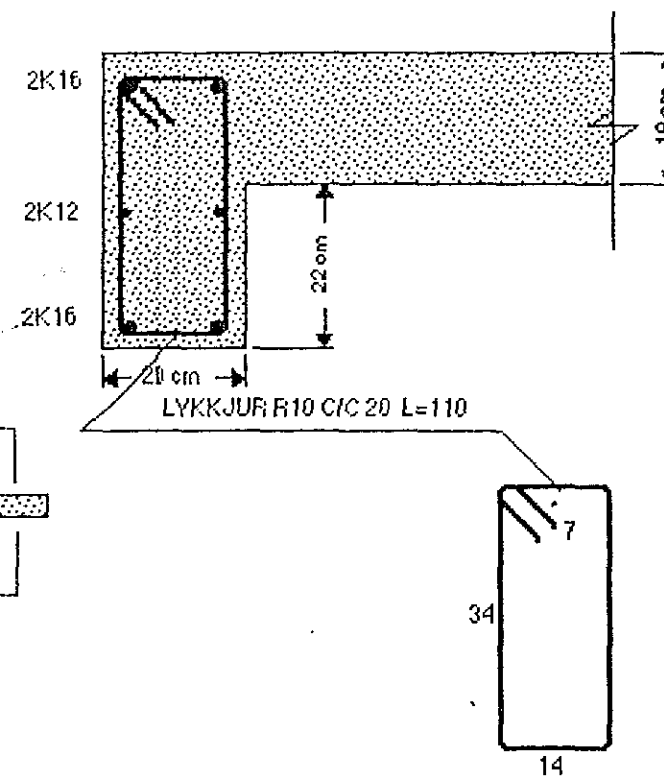

SNID B-2 MKY. 1:10

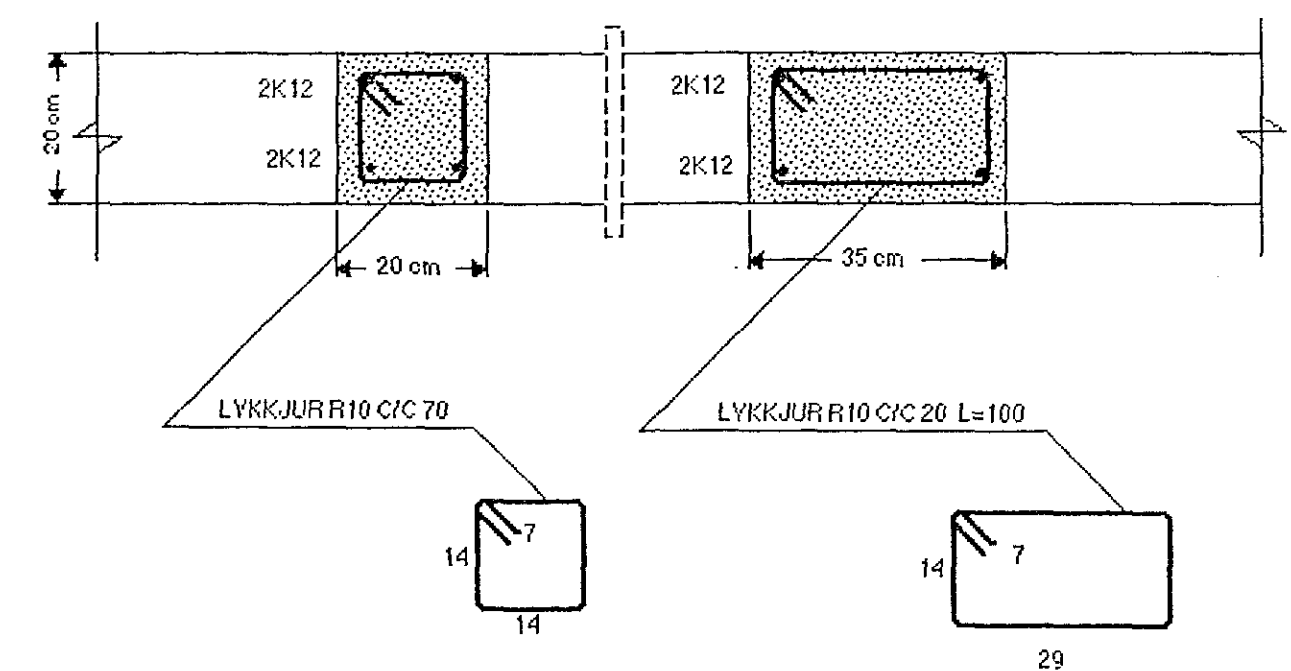


SNID A-A, C-C OG F-F SJÁ TEIKNINGU NR. 1.04

SNID D-D OG E-E SJÁ TEIKNINGU NR. 1.02

SNID G-G OG H-H SJÁ TEIKNINGU NR. 1.05

28 OCT 1991

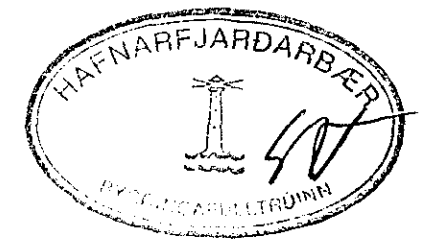

KYRDI: 1:50 1:10	TV TÆKNIVANGUR SÍF TÆKNIDJÓNUSTA GRENSASVEGUR 16 108 REYKJAVÍK. S 67 88 45	VERKNR. TEIKN.NR. 1.03
DAGS.: OKT 1991	VERKEFNI: VESTURHOLT 16 HAFNARFIRDI	BREYTT DAGS.
HANNAÐ: M.G	HEITI: BURÐARVIRKI: GRUNNMYND AF PLÖTU YFIR KJALLARA, SNID B-B	
TEIKNÁÐ: M.G	YFIRFARID: <i>Magnús Gylfason</i>	MAGNÚS GYLFASON F.T.F.I

