





SNID A-A : MKY. 1:10

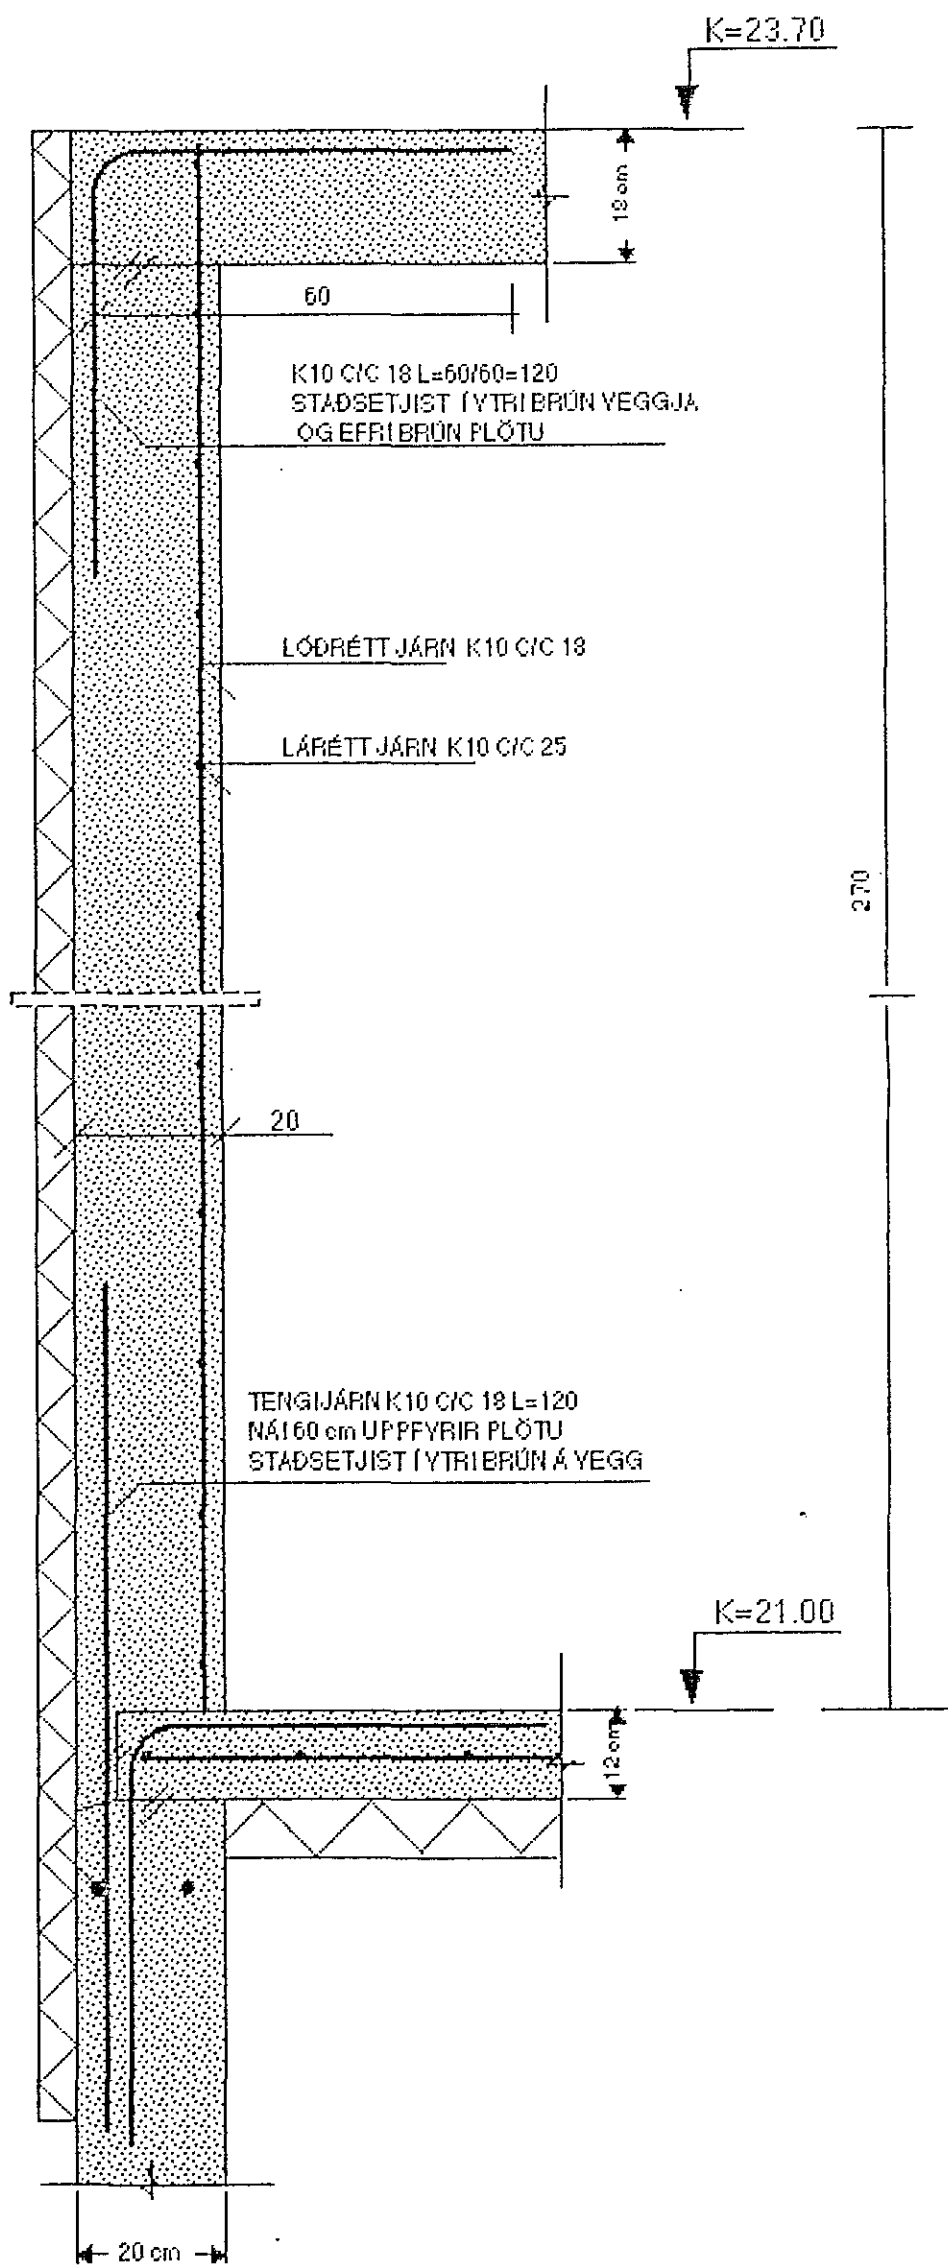

SNID C-C : MKY. 1:10

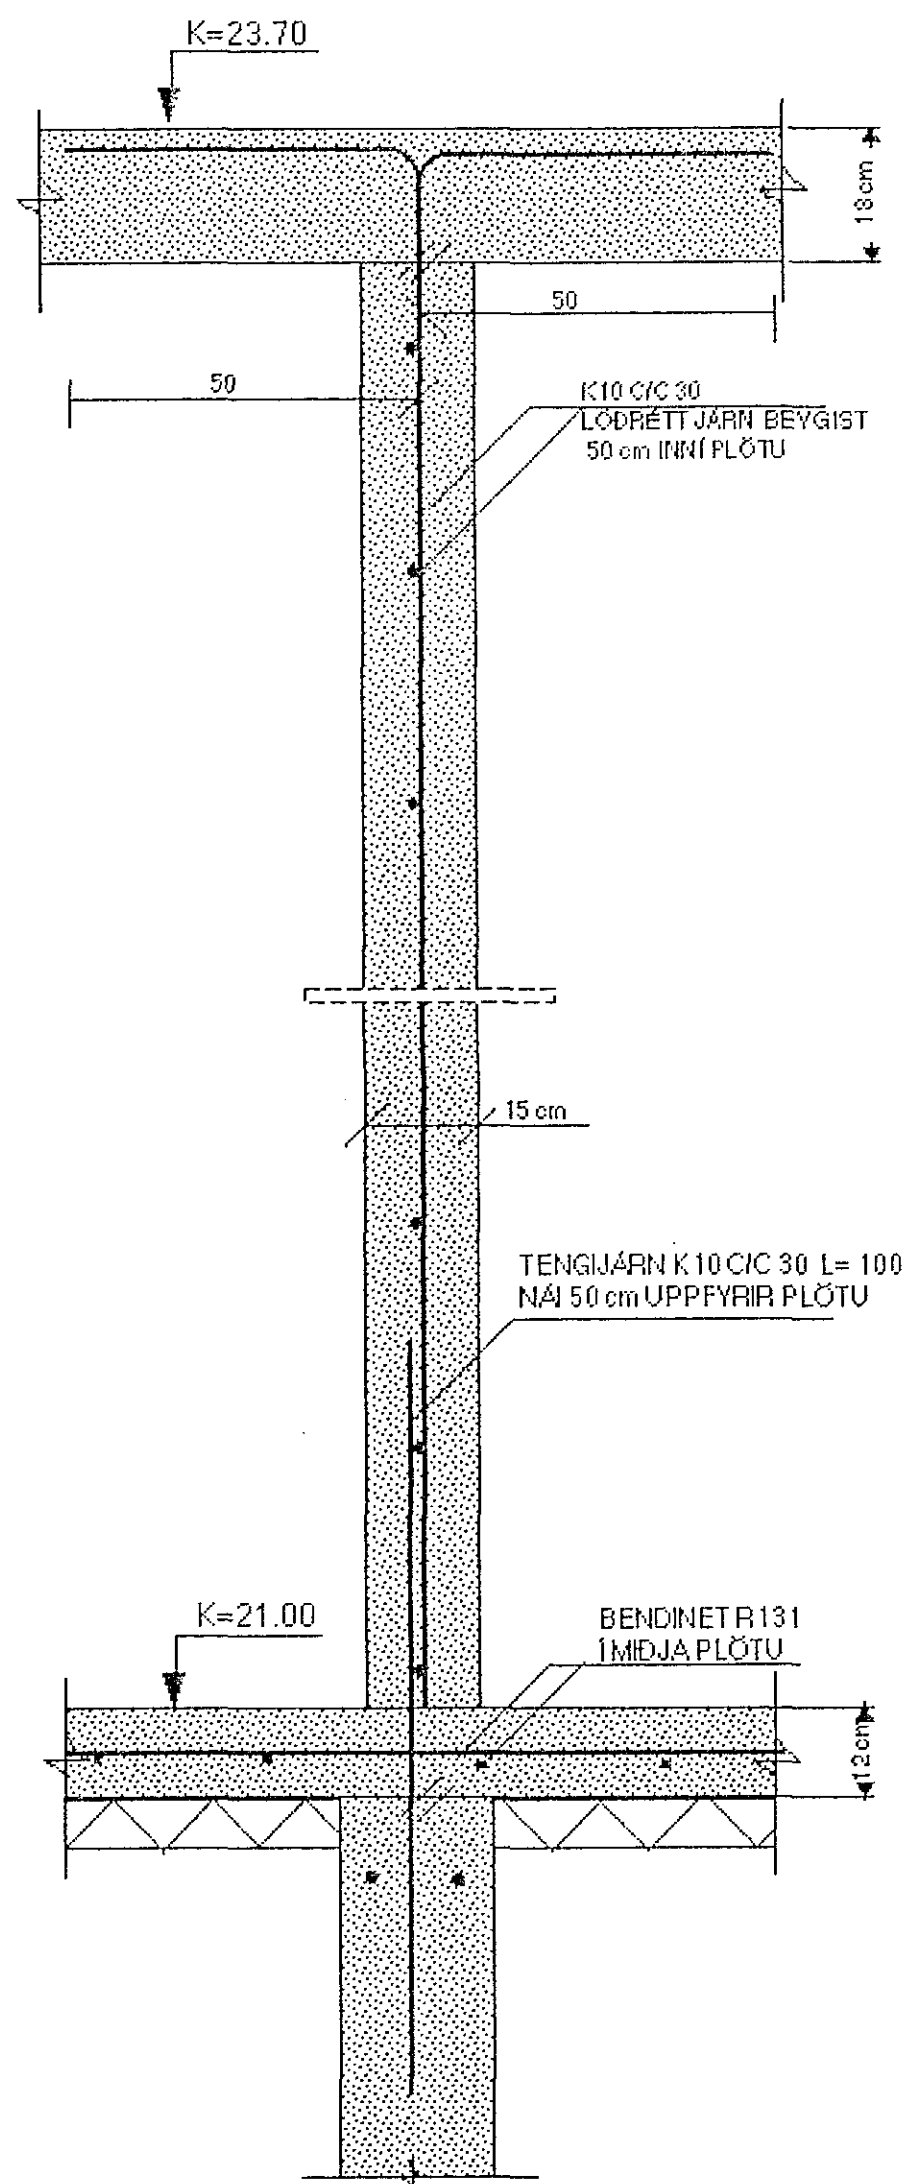

SNID F-F : MKY. 1:10

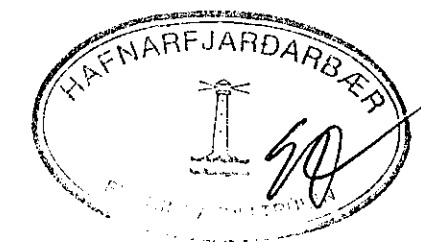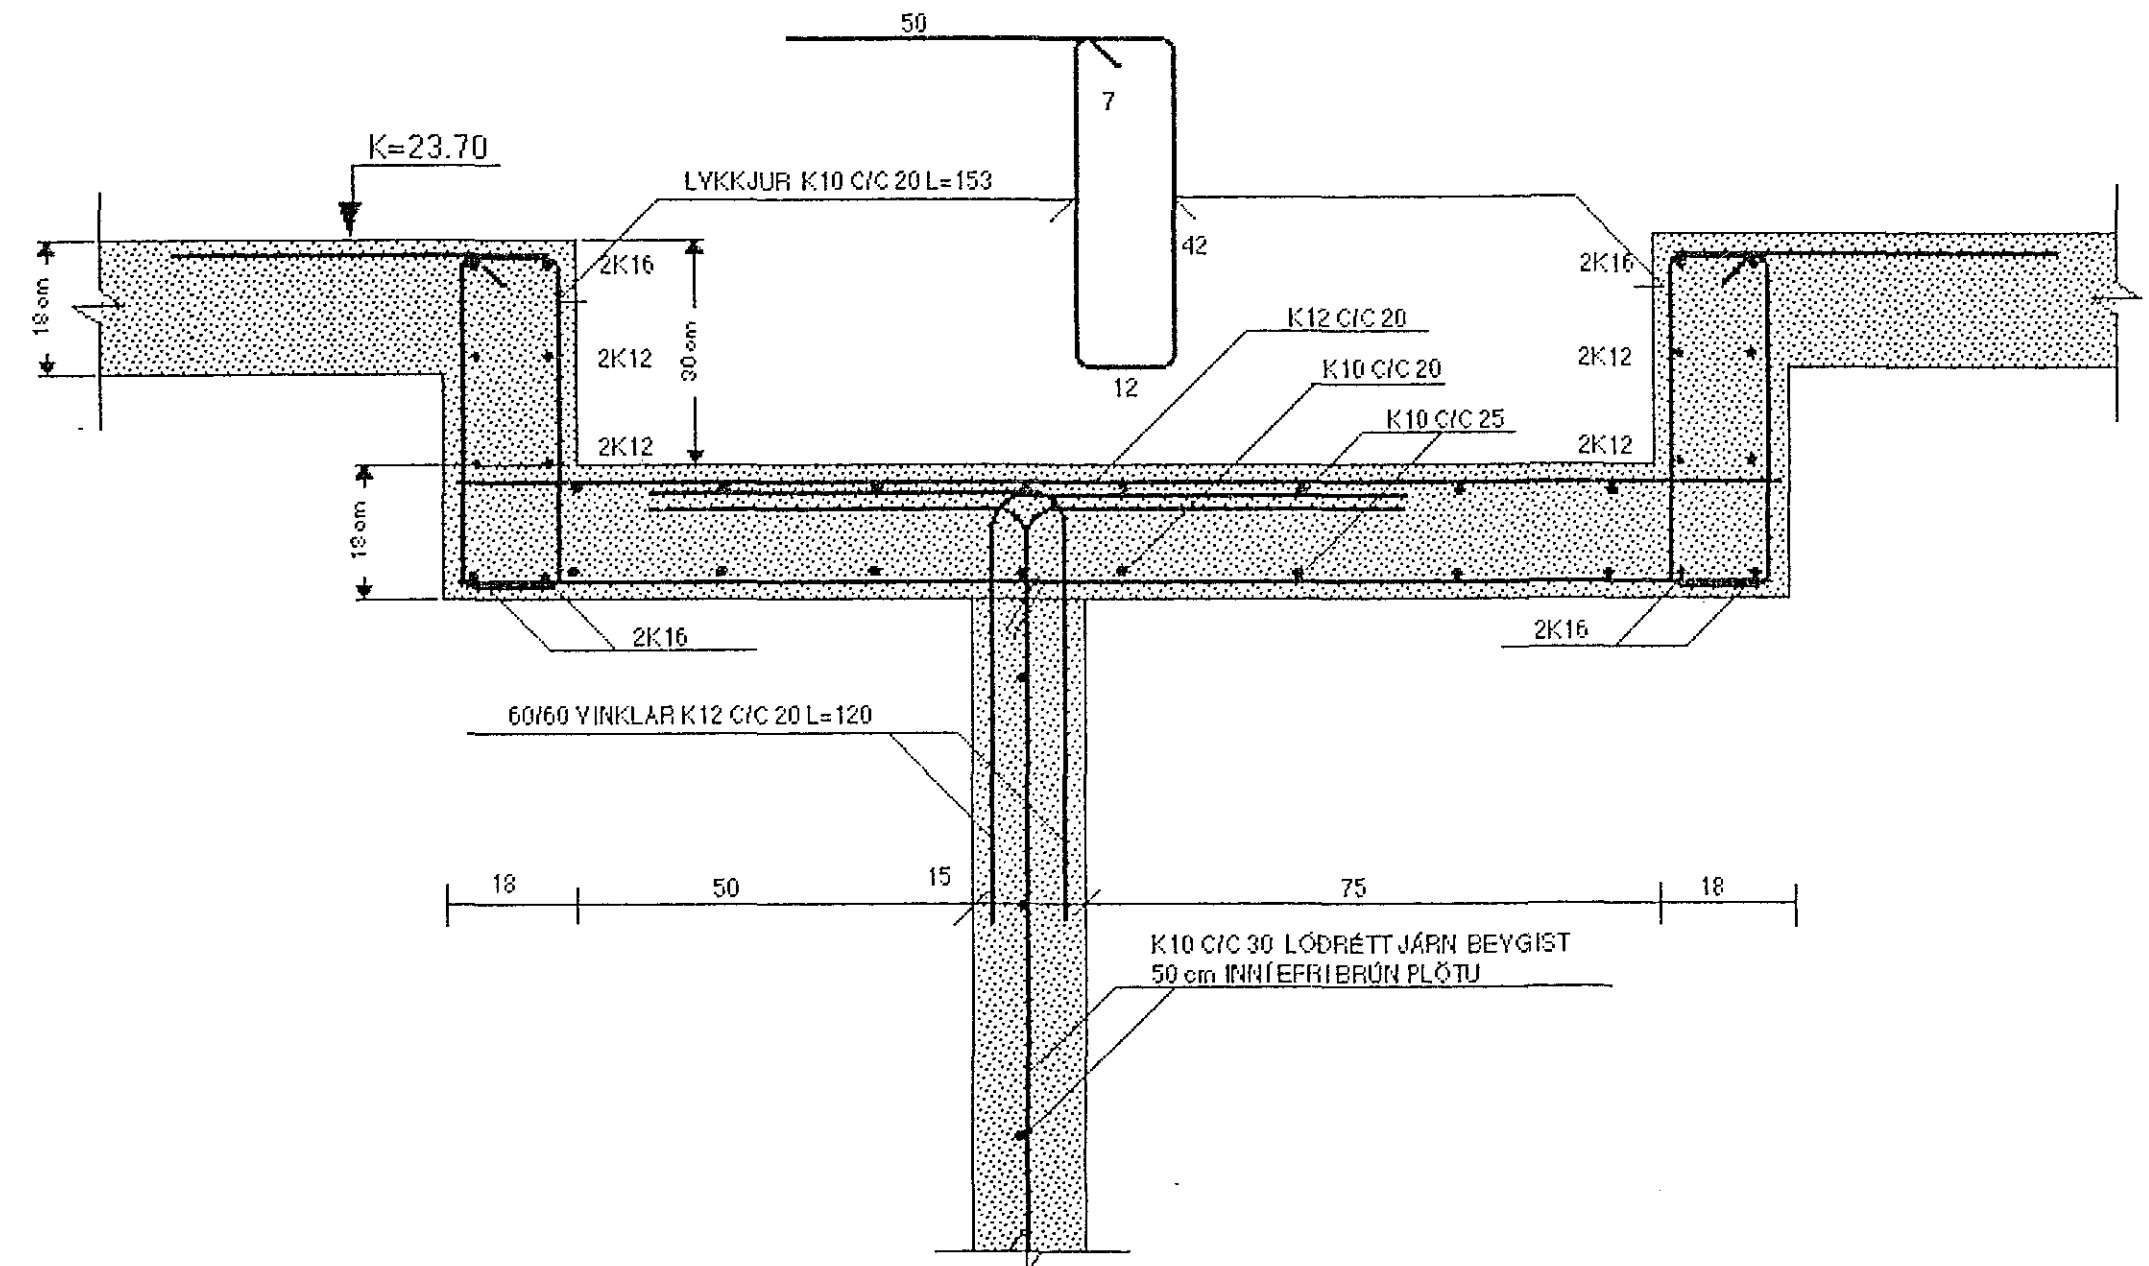

28 OCT 1991

SJÁ SKÝRINGAR Á TEIKNINGU NR. 1.01

KYRDI: 1:50	TV TÆKNIYANGUR SÍF TÆKNIÞJÓNUSTA GRENSASYEGUR 16 103 REYKJAVÍK. S 67 88 45	VERKNR.
DAGS.: OKT 1991		TEIKN.NR. 1.04
HANNAÐ: M.G	VERKEFNI: VESTURHOLT 16 HAFNARFIRÐI	BREYTT DAGS.
TEIKNAD: M.G	HEITI: BURÐARVIRKI: SNID A-A, C-C OG F-F	
YFIRFARID: <i>Magnús Gylfason</i>	MAGNÚS GYLFASON F.T.F.I	