





SNID G-G MKY. 1:10

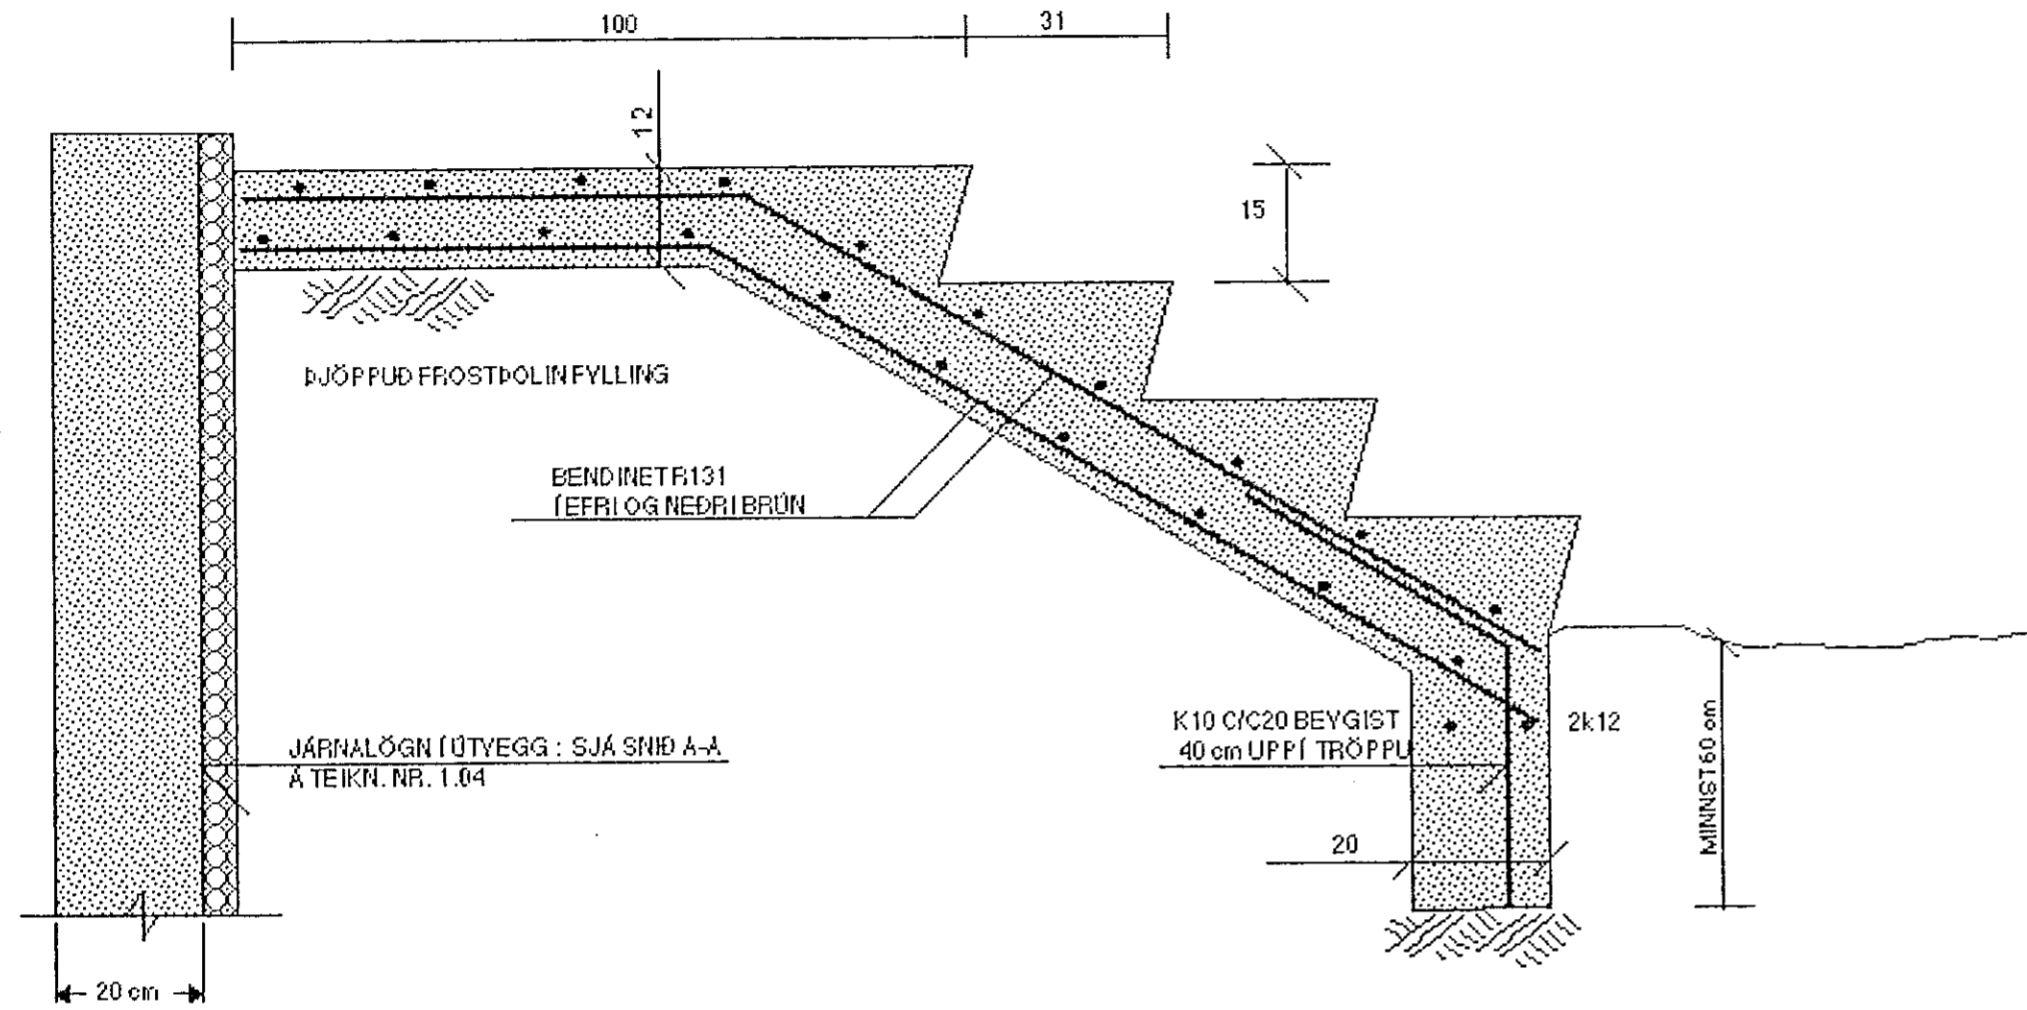

SNID H-H MKY. 1:10

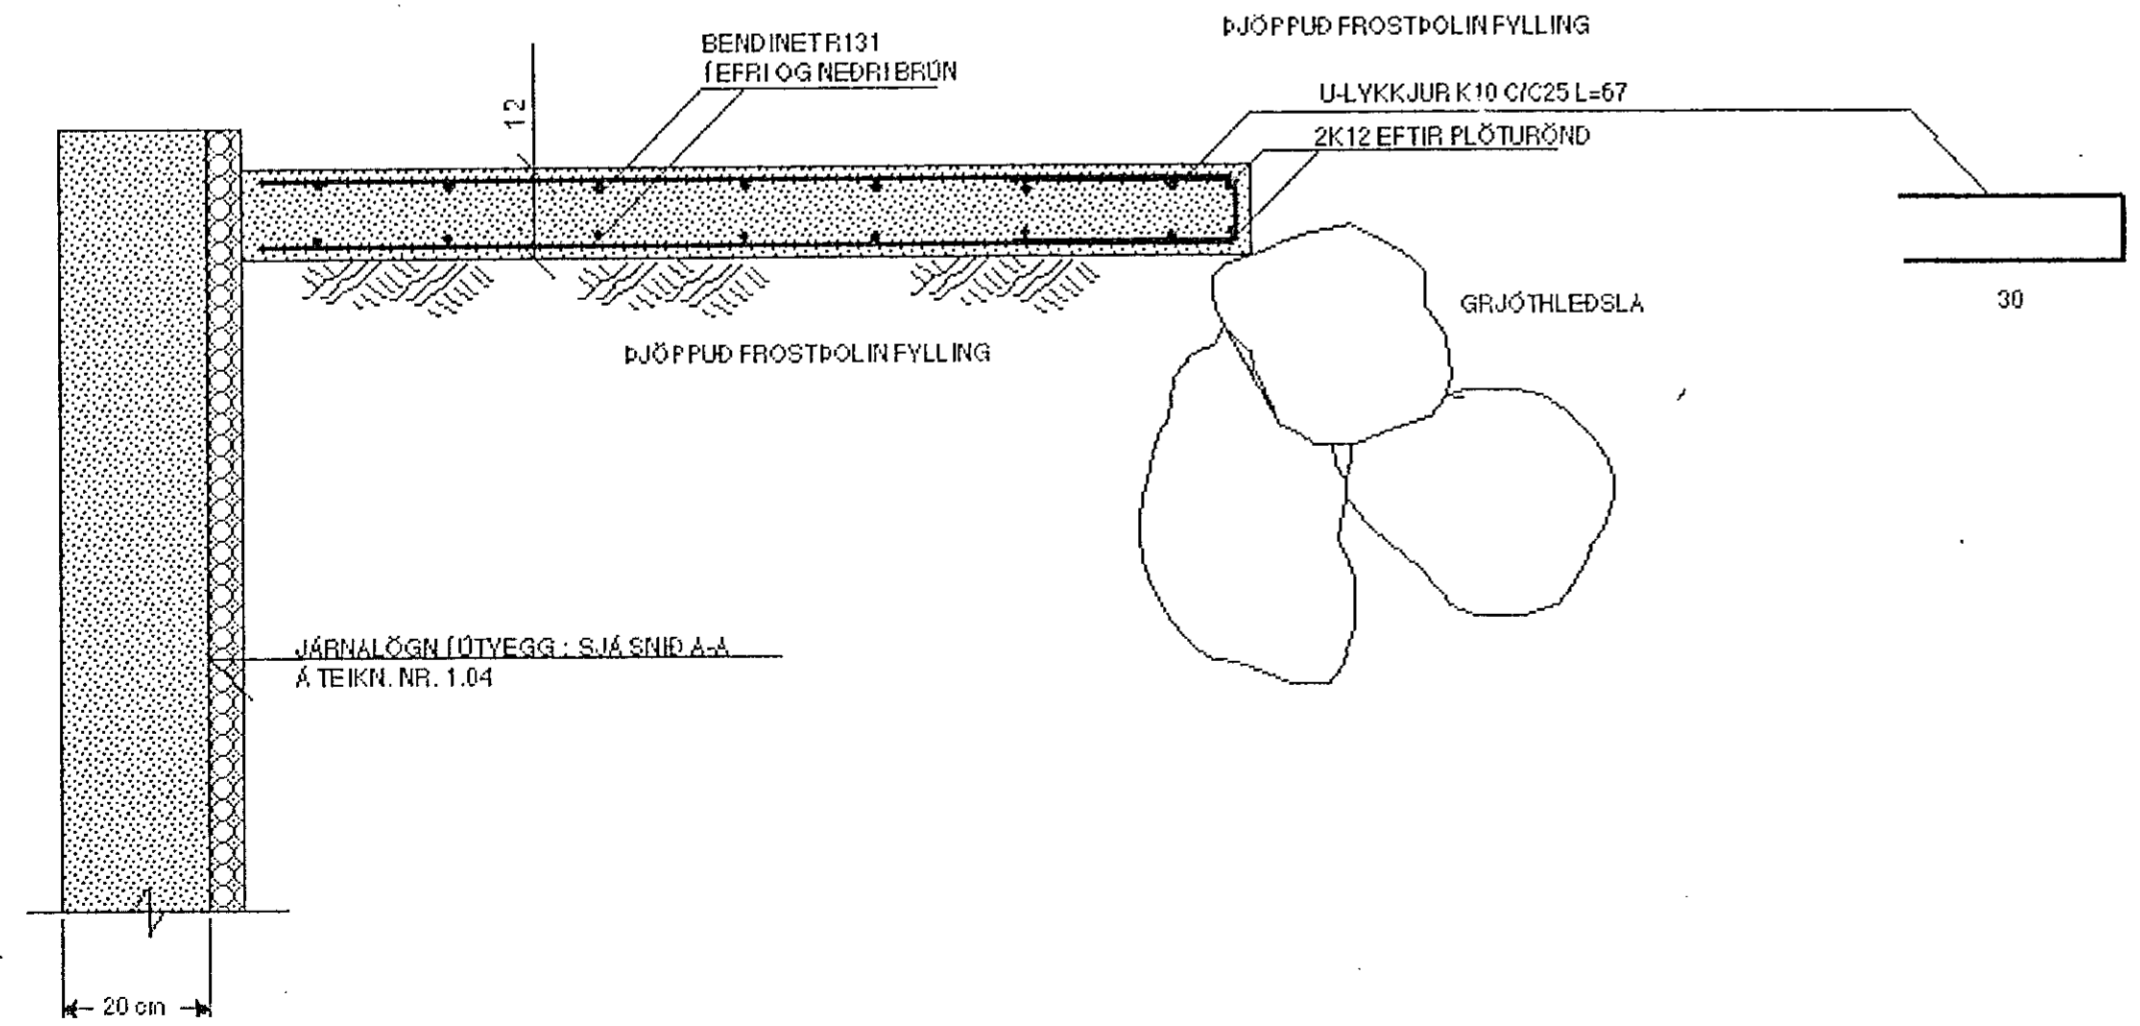

JÄRNBENDING ÚTHORNA MKY. 1:10

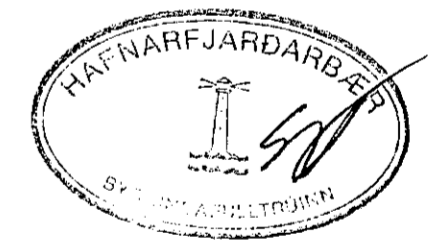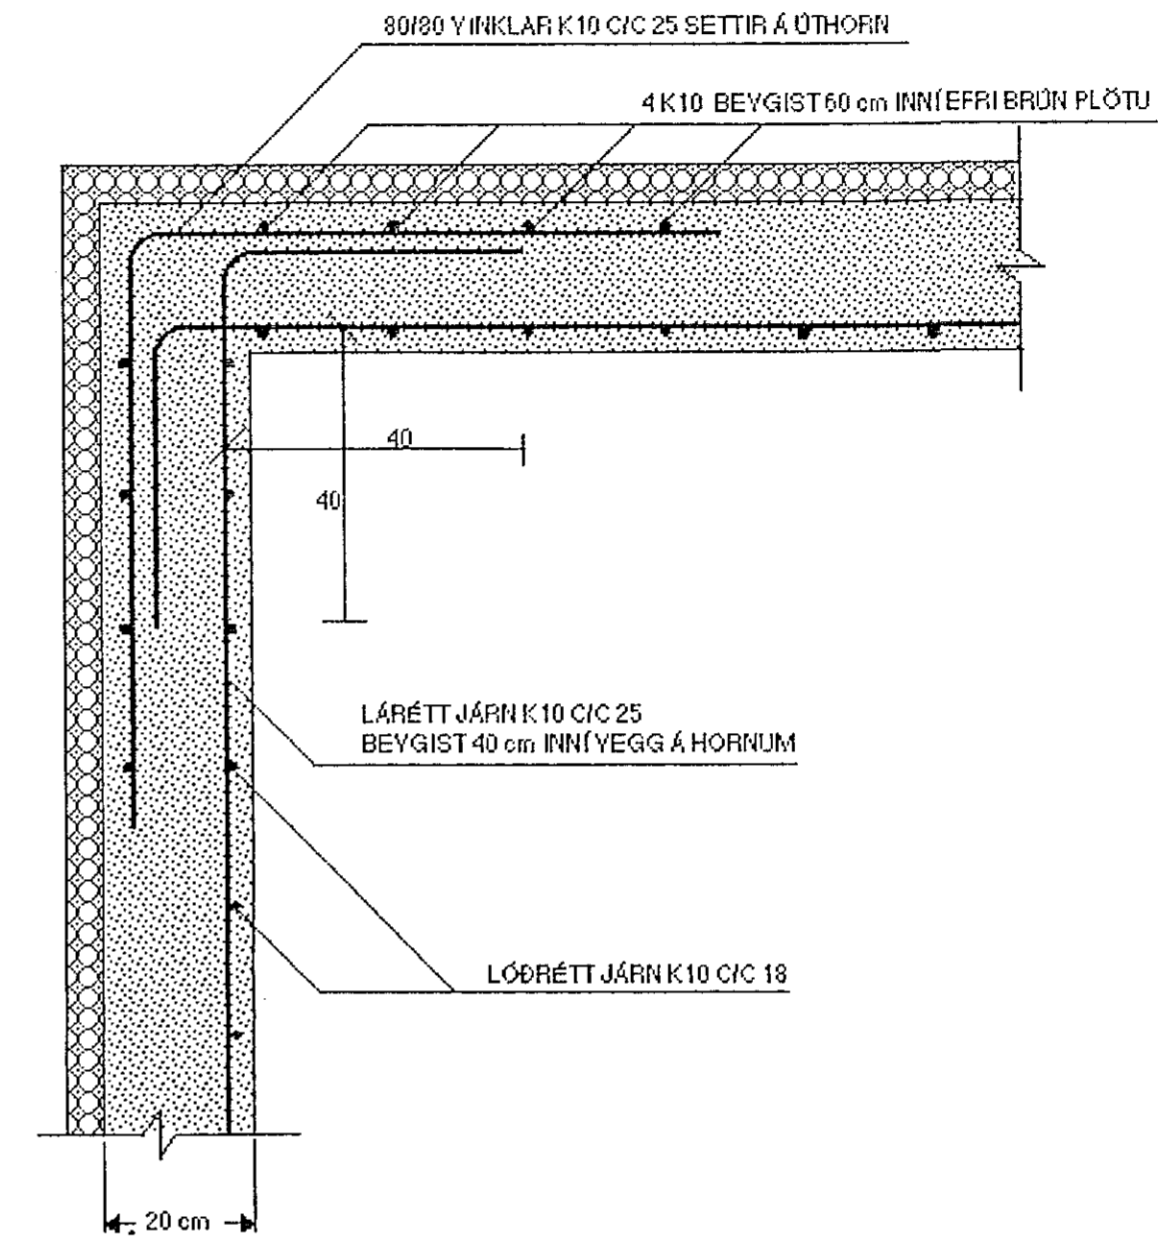

28 OCT 1991

SJÁ SKÝRINGAR Á TEIKNINGU NR. 1.01

KYFARÐI: 1:50 1:10	<b>TV</b> TÆKNIVANGUR S/IF TÆKNIDJÓNUSTA GRENASYEGUR 16 108 REYKJAVÍK. S 67 88 45	VERKNR. TEIKN. NR. 1.05
DAGS.: OKT 1991	VERKEFNI: VESTURHOLT 15 HAFNARFIRÐI	BREYTT DAGS.
HANNAÐ: M.G	HEITI: BURÐARVIRKI: SNID G-G OG H-H OG LÁRÉTT SNID Í ÚTHORNA Á ÚTYEGG	
TEIKNAD: M.G	YFIRFARID: <i>Magnús Gylfason</i>	MAGNÚS GYLFASON F.T.F.1