




SNID 1. 1:10

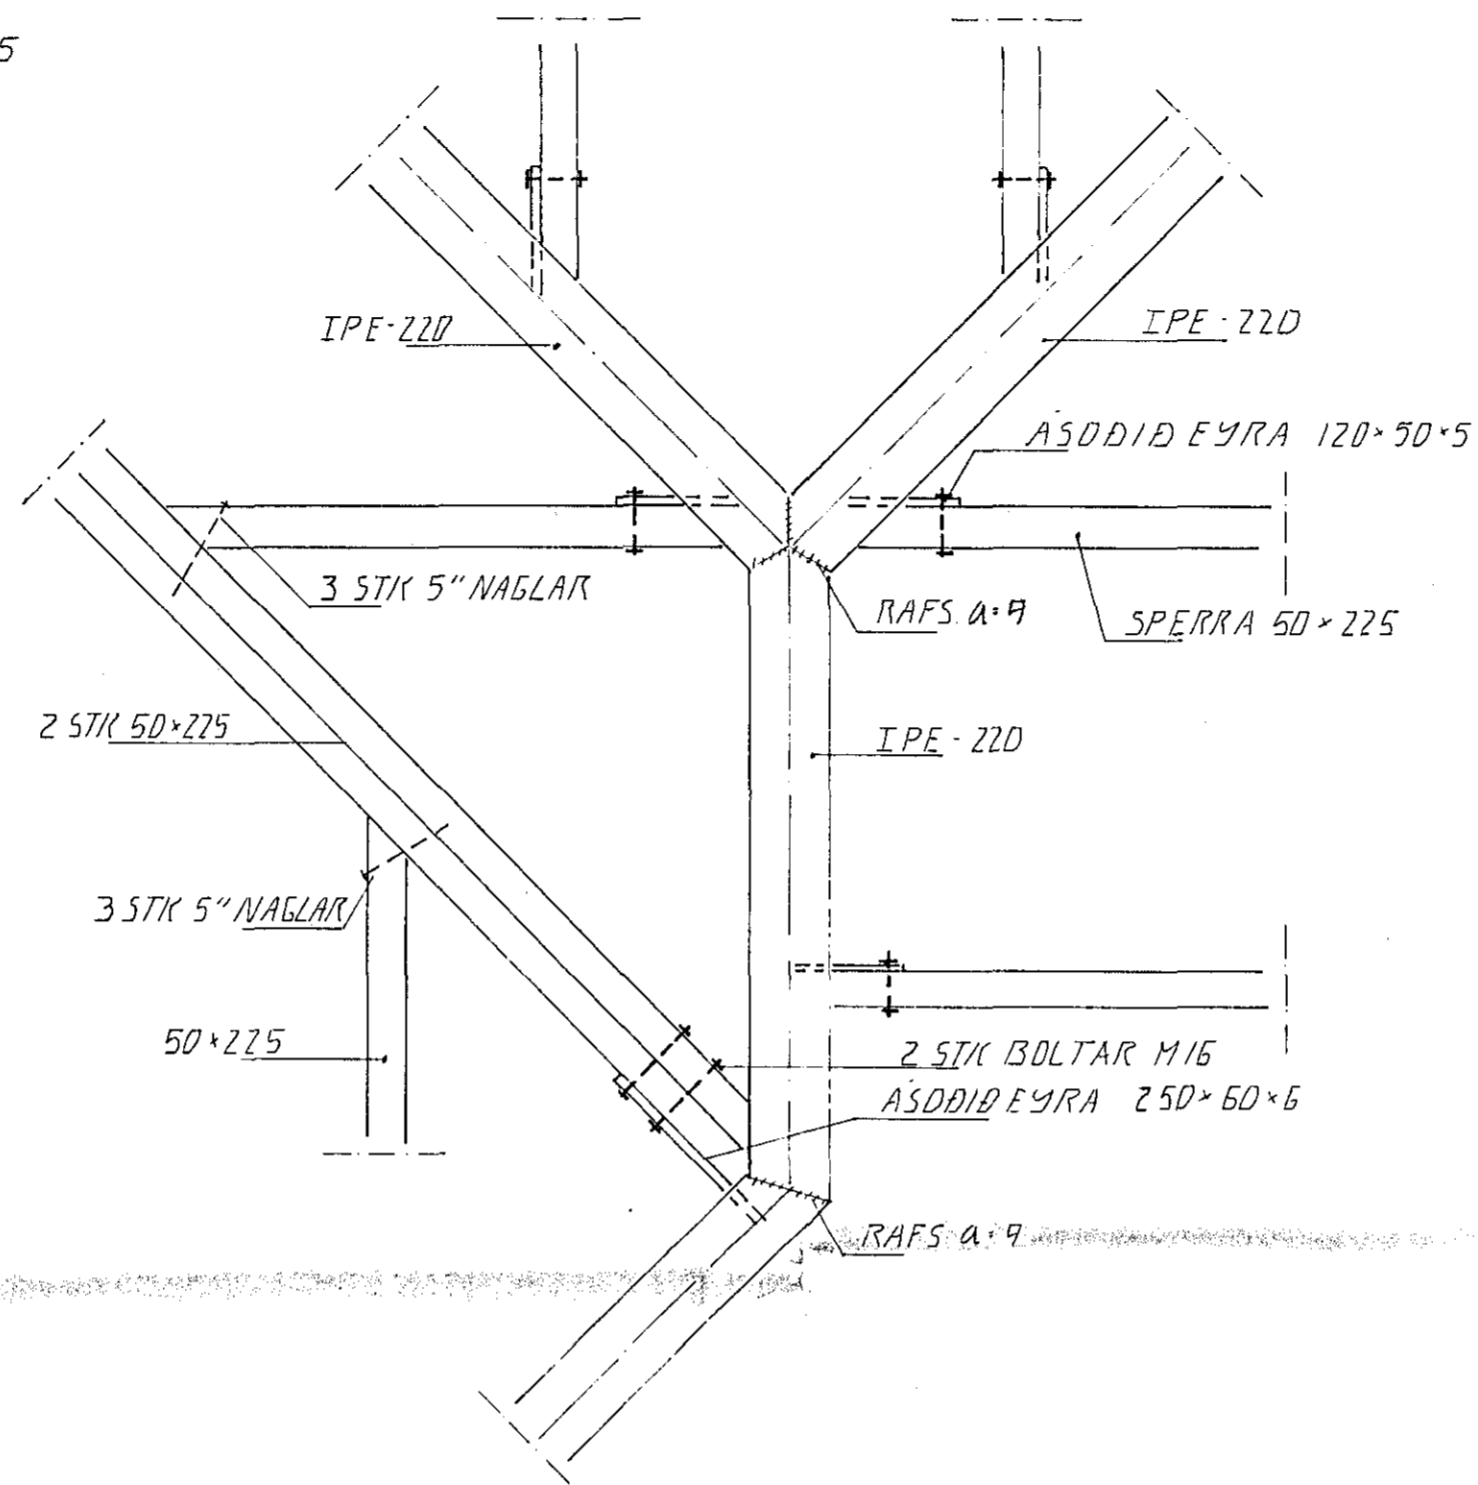


DEILI 1. 1:10

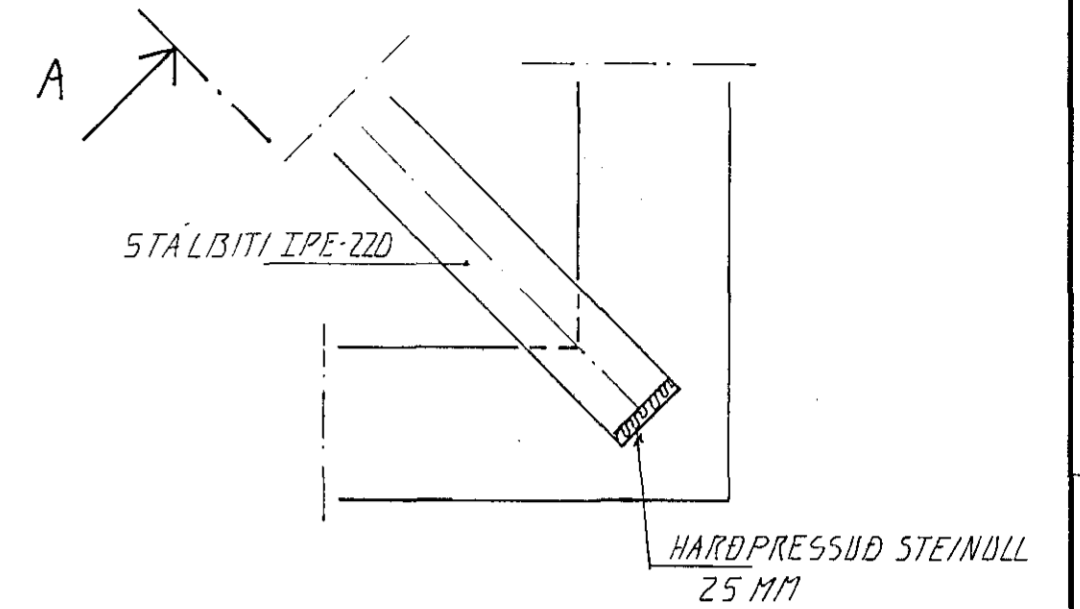


DEILI 2. 1:10

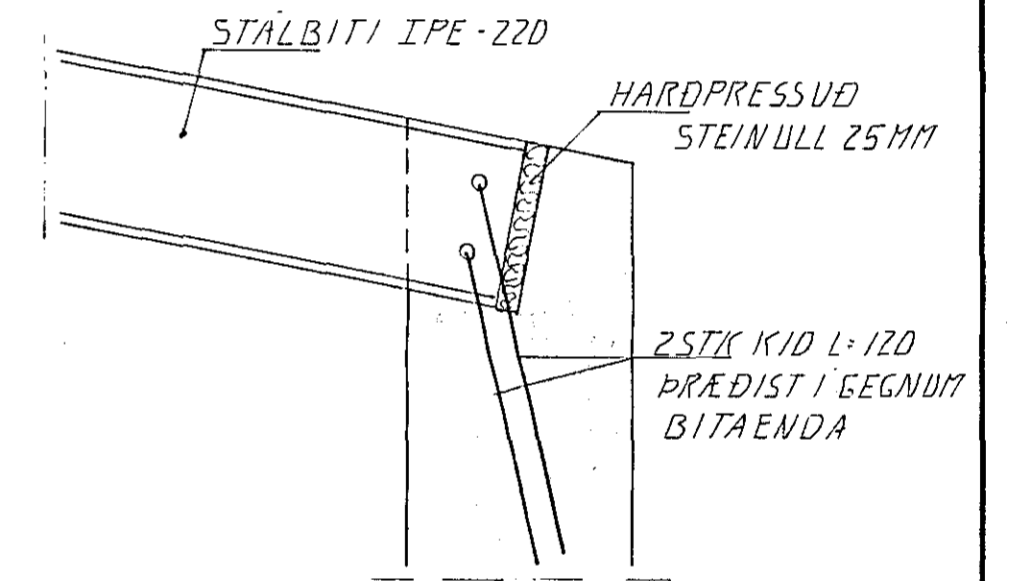


SNID A. 1:10

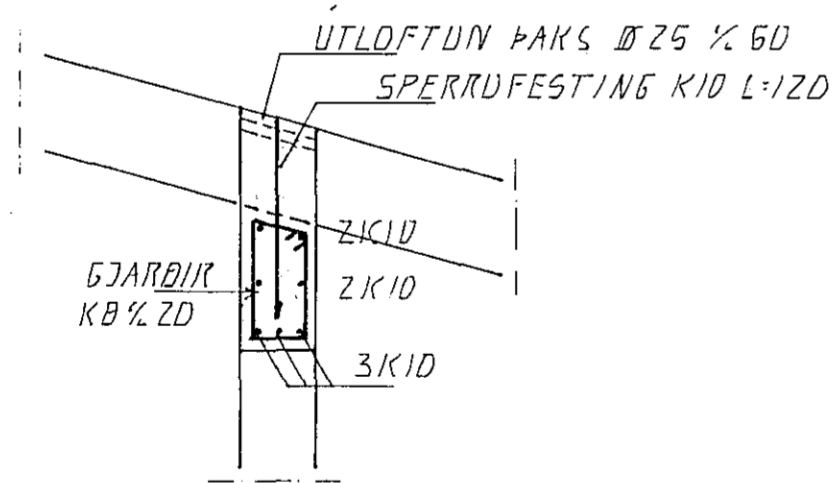

SNID 2. 1:20

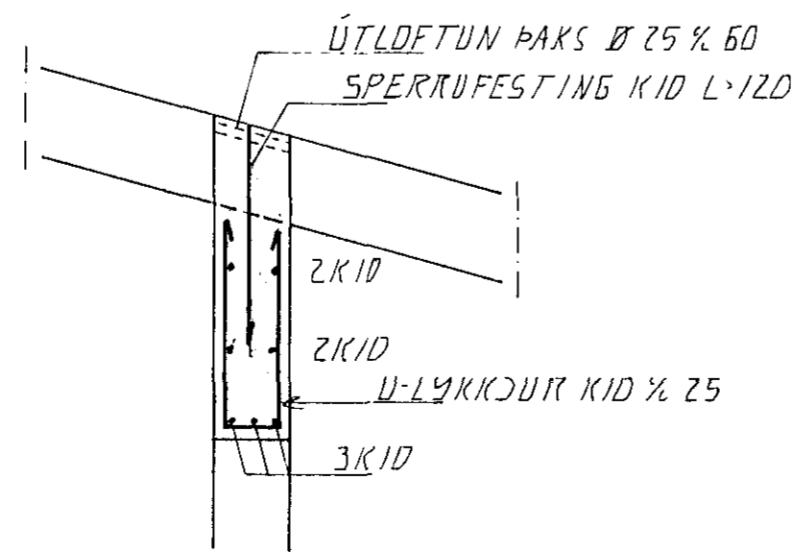

SNID 3. 1:20

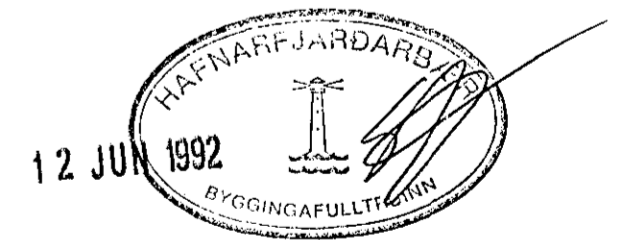

BR NR	DAGS	EDLI BÆVTINGAR	SIGN.
			DAGS MAI 92
VESTURHOLT 4 HAFNARFIRÐI			HANNAÐ 421
ÞAKVIRKI SÉRMYNDIR			TEIKNAD 421
MÆLIKV. 1:10			VERK NR 9211
SIGURÐUR ÞORLEIFSSON TEKNIFRÆÐINGUR F.T.F.I.			BLAD NR 1-05
STRANDGÖTU 11 HAFNARFIRÐI SÍMI 54751/54255			