

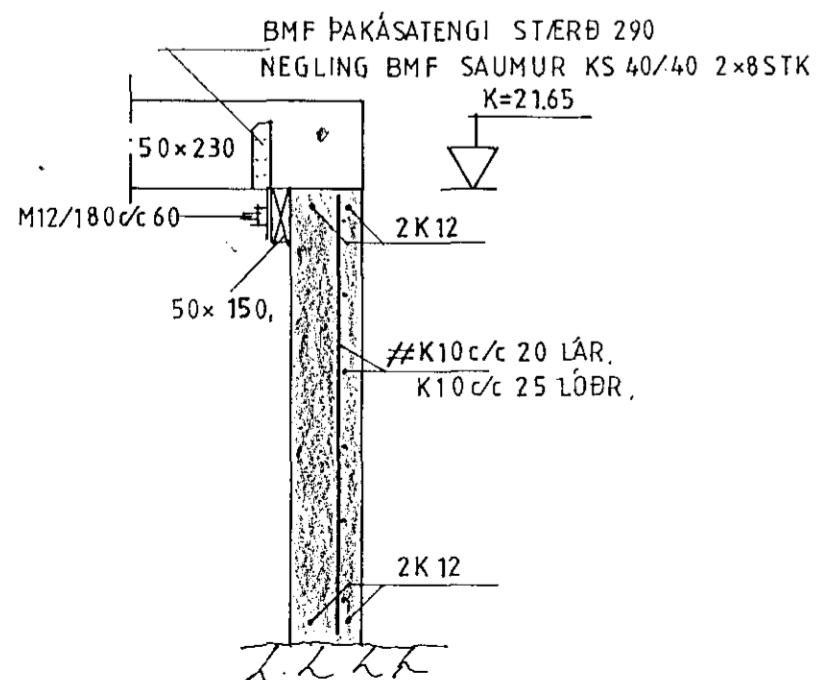


SNID A-A 1:20


SNID D-D 1:20

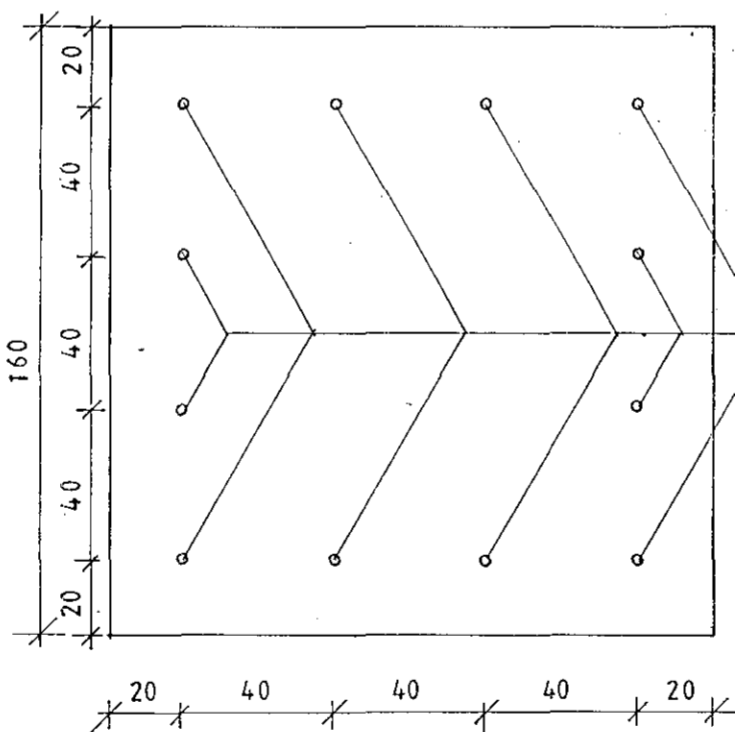


SNID B-B 1:20

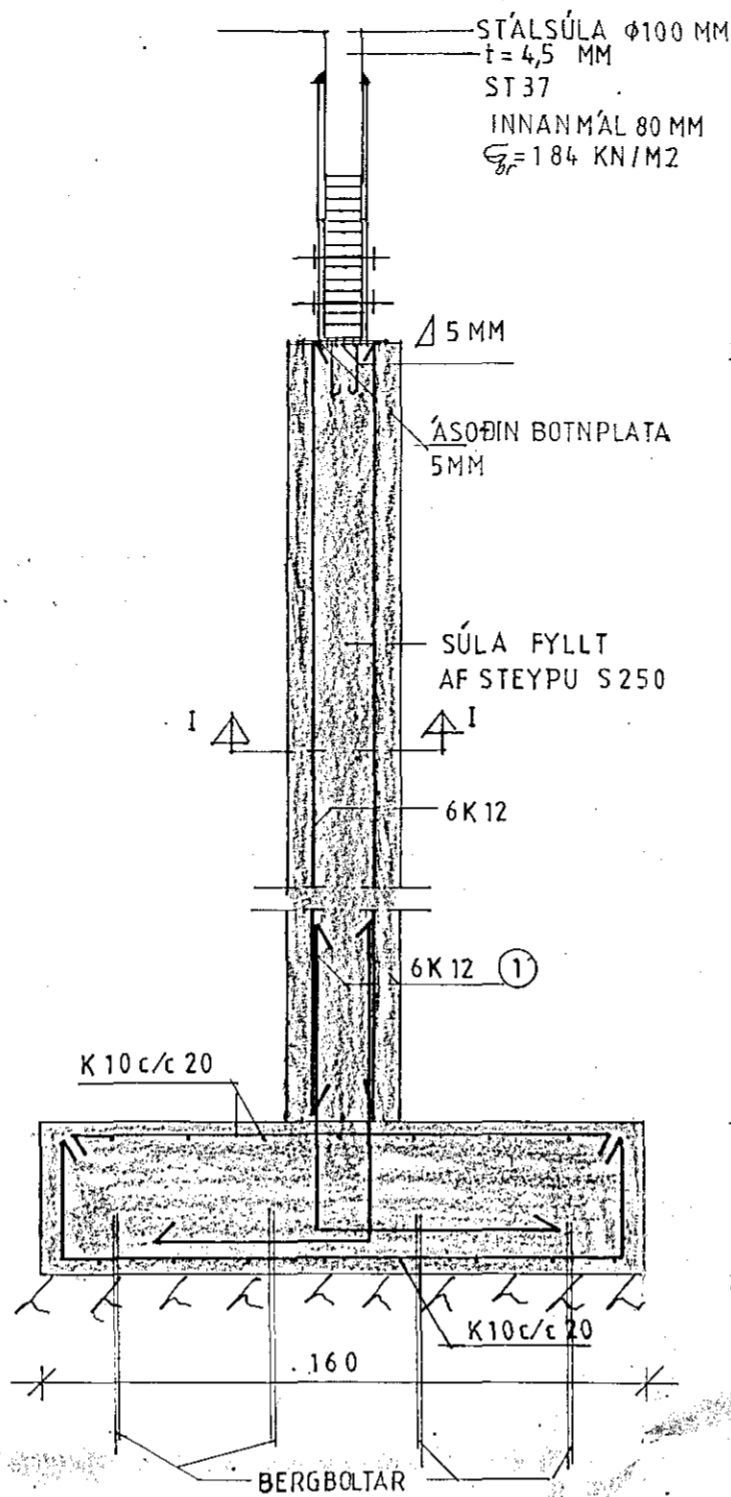


SNID C-C 1:20

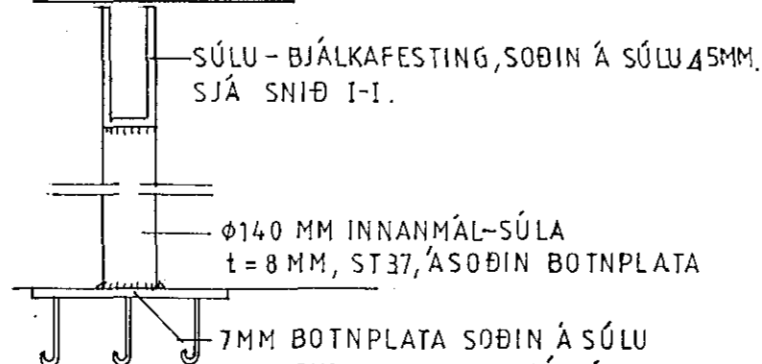


SNID F-F OG G-G 1:20

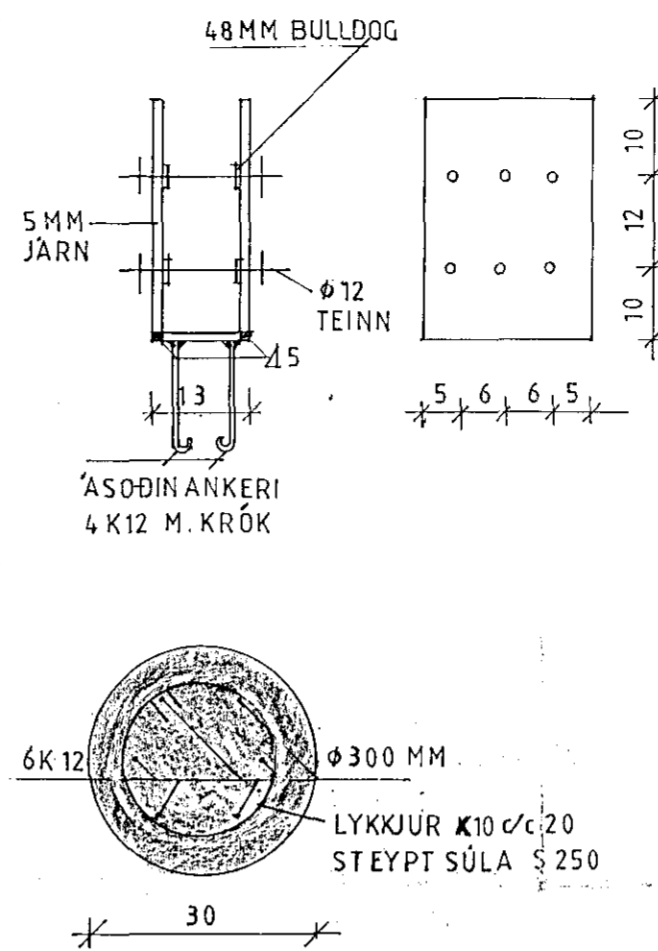


ADRAR SÚLUR SEM ERU EINS OG SNID C-C.
 UNDIRSTAÐA 120x120x40
 BERGBOLTAR 10 STK.
 UNDIRSTAÐA 120x220x40, BERGBOLT. 15 STK.
 SNID 1:10 I-I

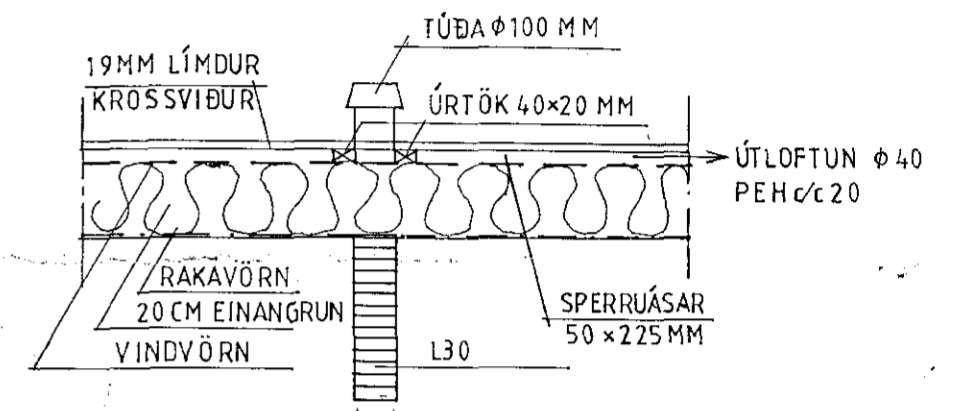

SNID Í PAK II 1:20

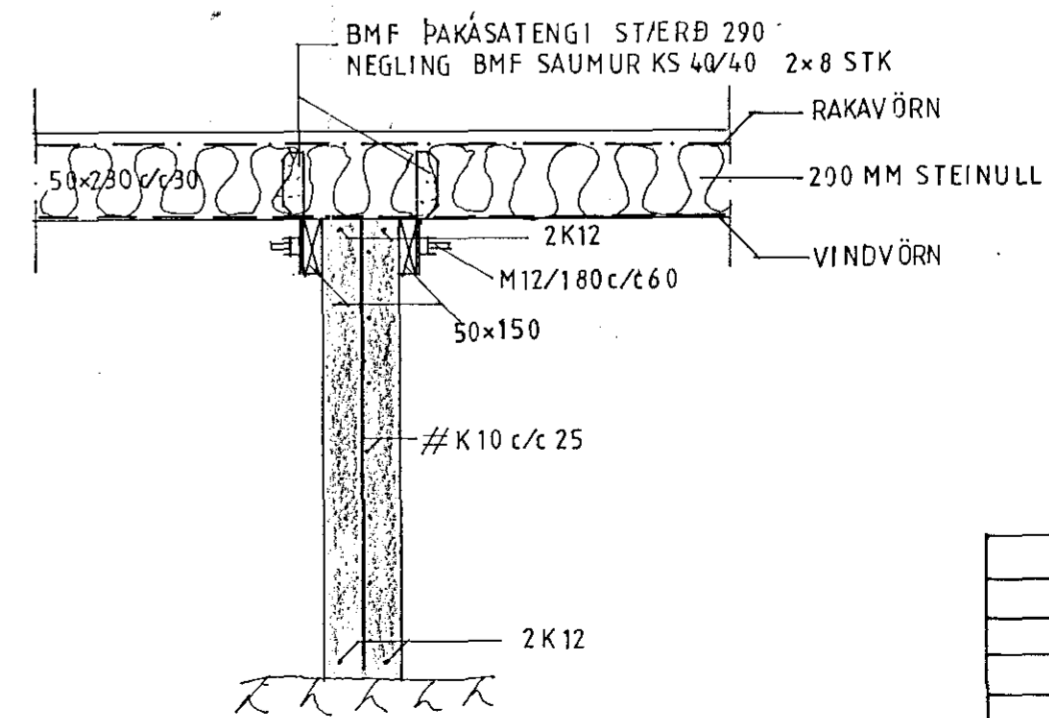

SNID E-E 1:20

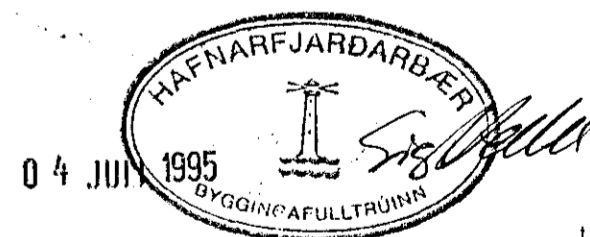

VESTURHOLT 6

BURÐARPÓL SNID Í UNDIRSTÖÐUR	H T S MKV 1:10 1:20
GUÐJÓN Þ RAGNARSSON TÆKNIFR. MTFÍ KT 210351-3619 SOGAVEGI 208 S34106	NR 1.03 DAGS. APRIL '95 Lambertsson