



SKJÓLVANGUR

VESTURVANGUR

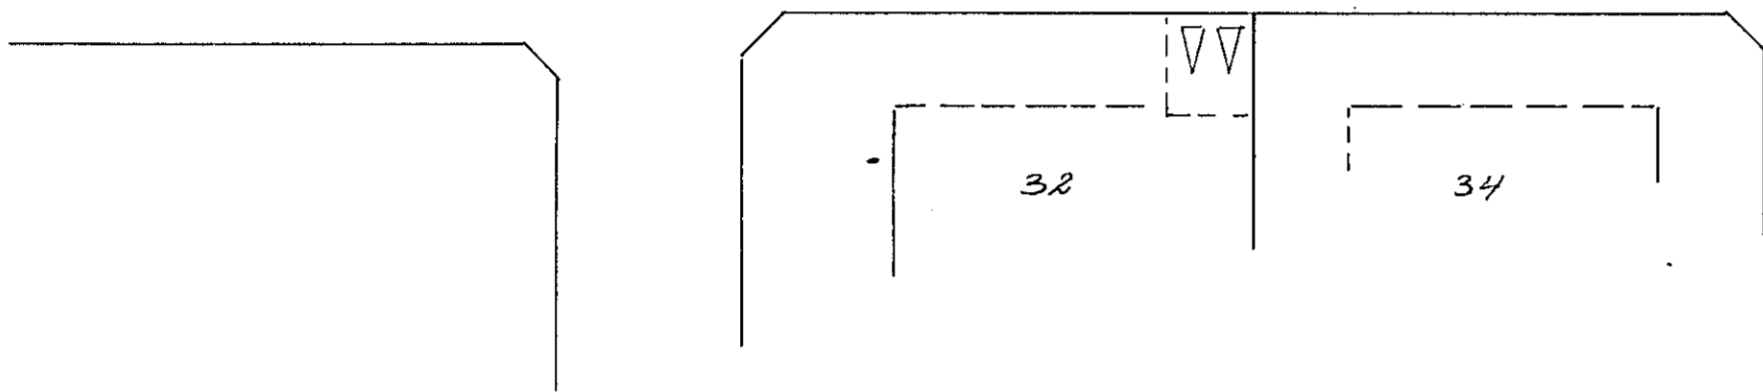


afstöðumynd
1:500

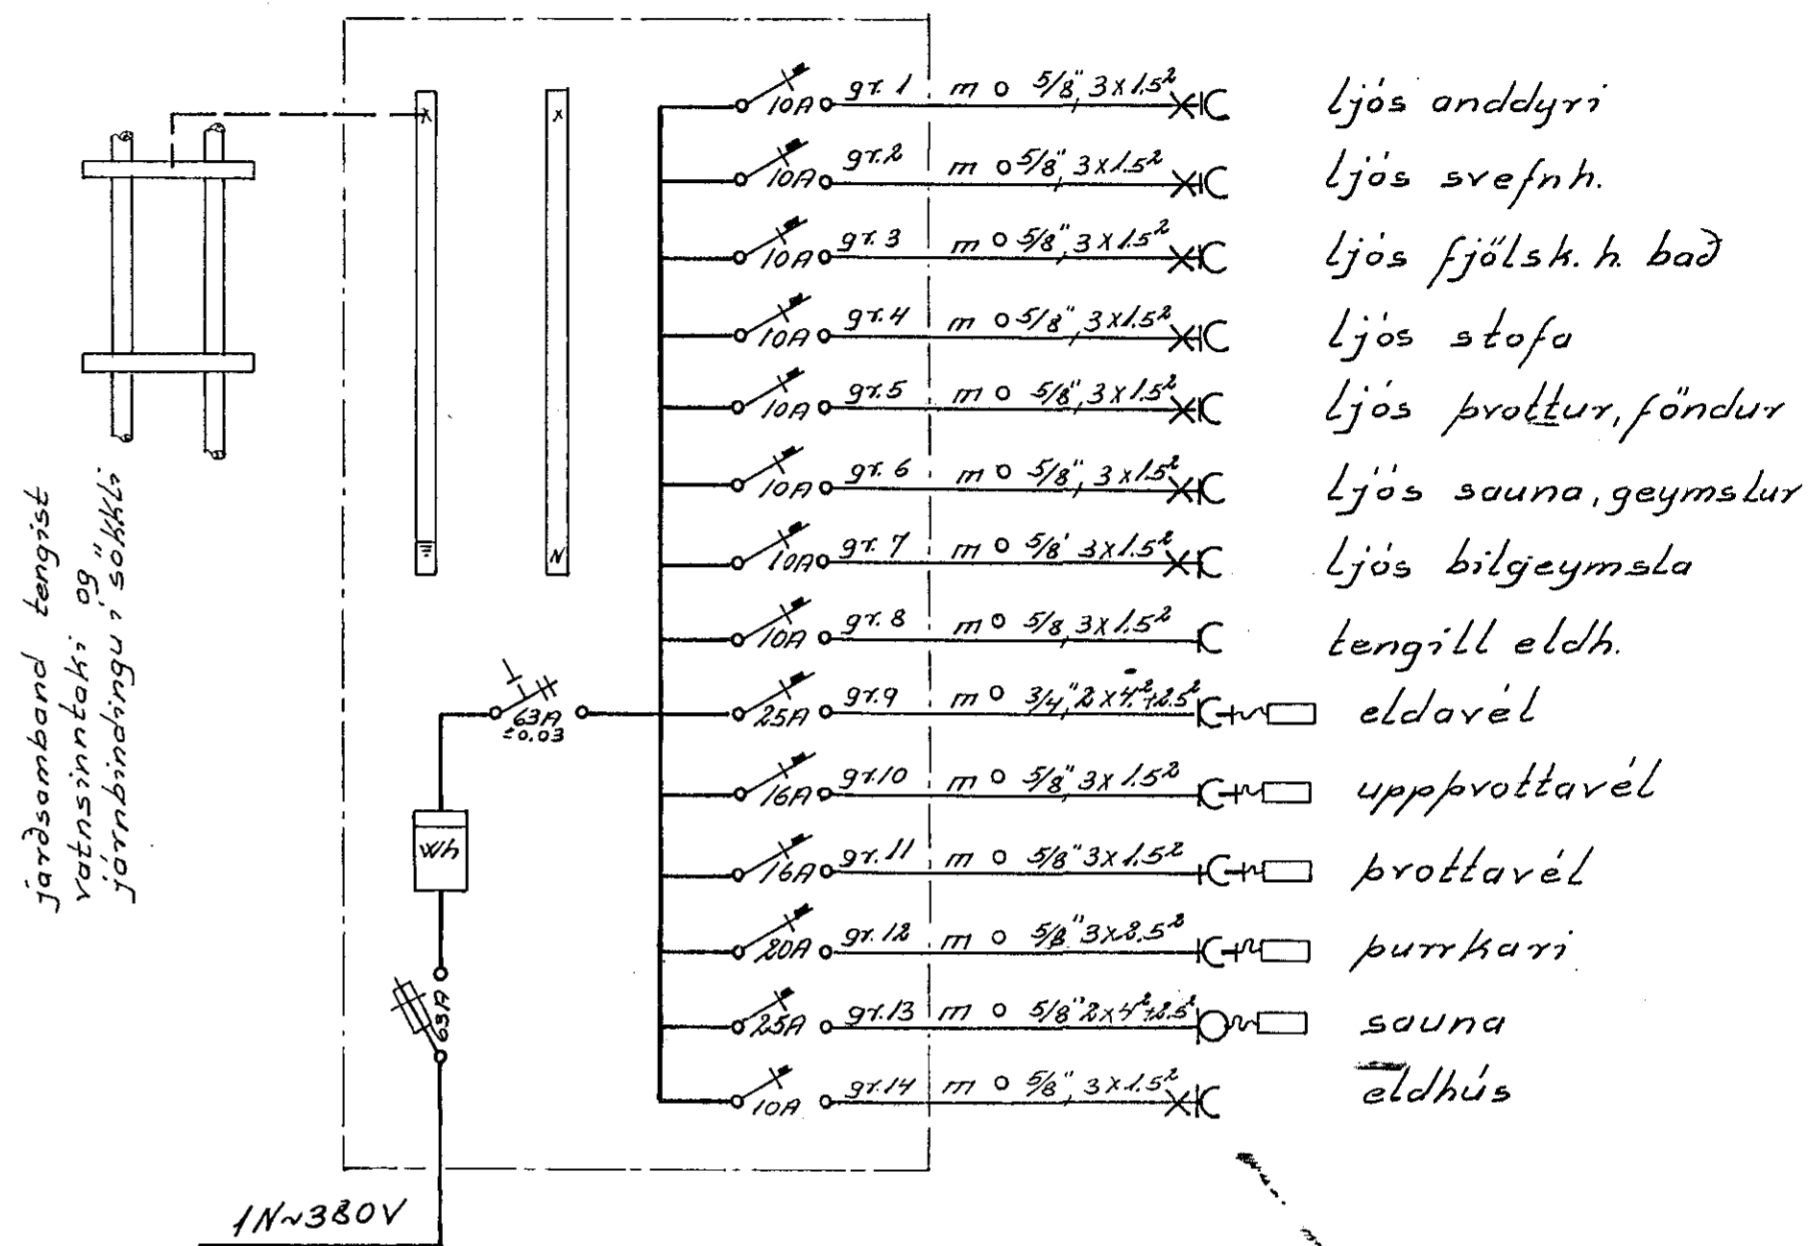

Járðsamband tengist
vatnsinntaki og sokkls
járnbindingu í sokkls

einlínnumynd

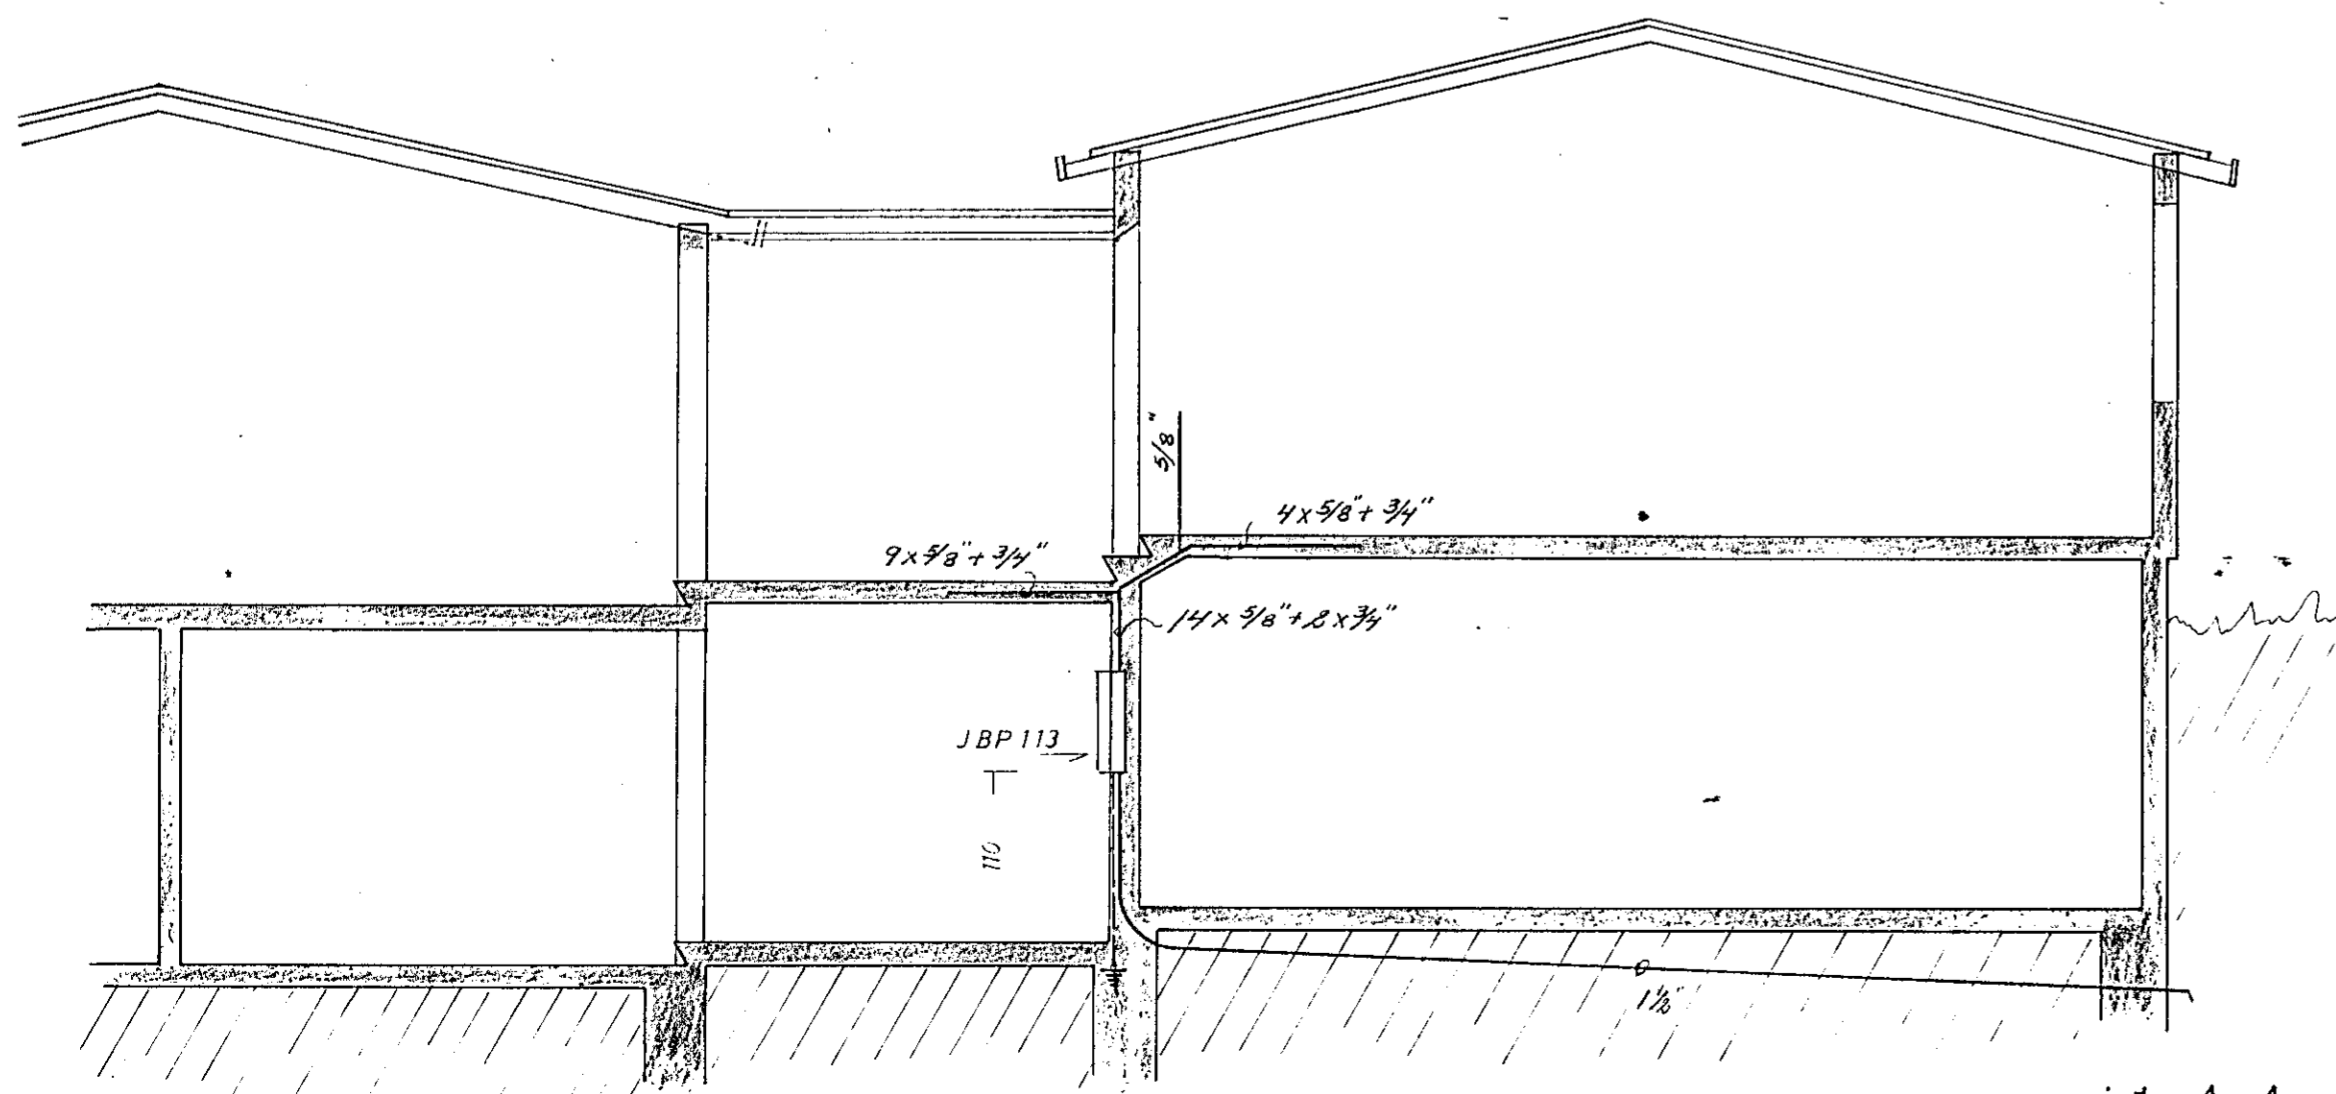

snid A-A

VESTURVANGUR 33			
raflögn		verk: 7508	n ^o 3/3
afstada snid		mál: 1:50 ; 1:500	
einlínnumynd		dags: 7. 10. '75	
		búðmundur Geir Jónsson	