



GS 9' 7" 7 stk. S 9' GS 9'

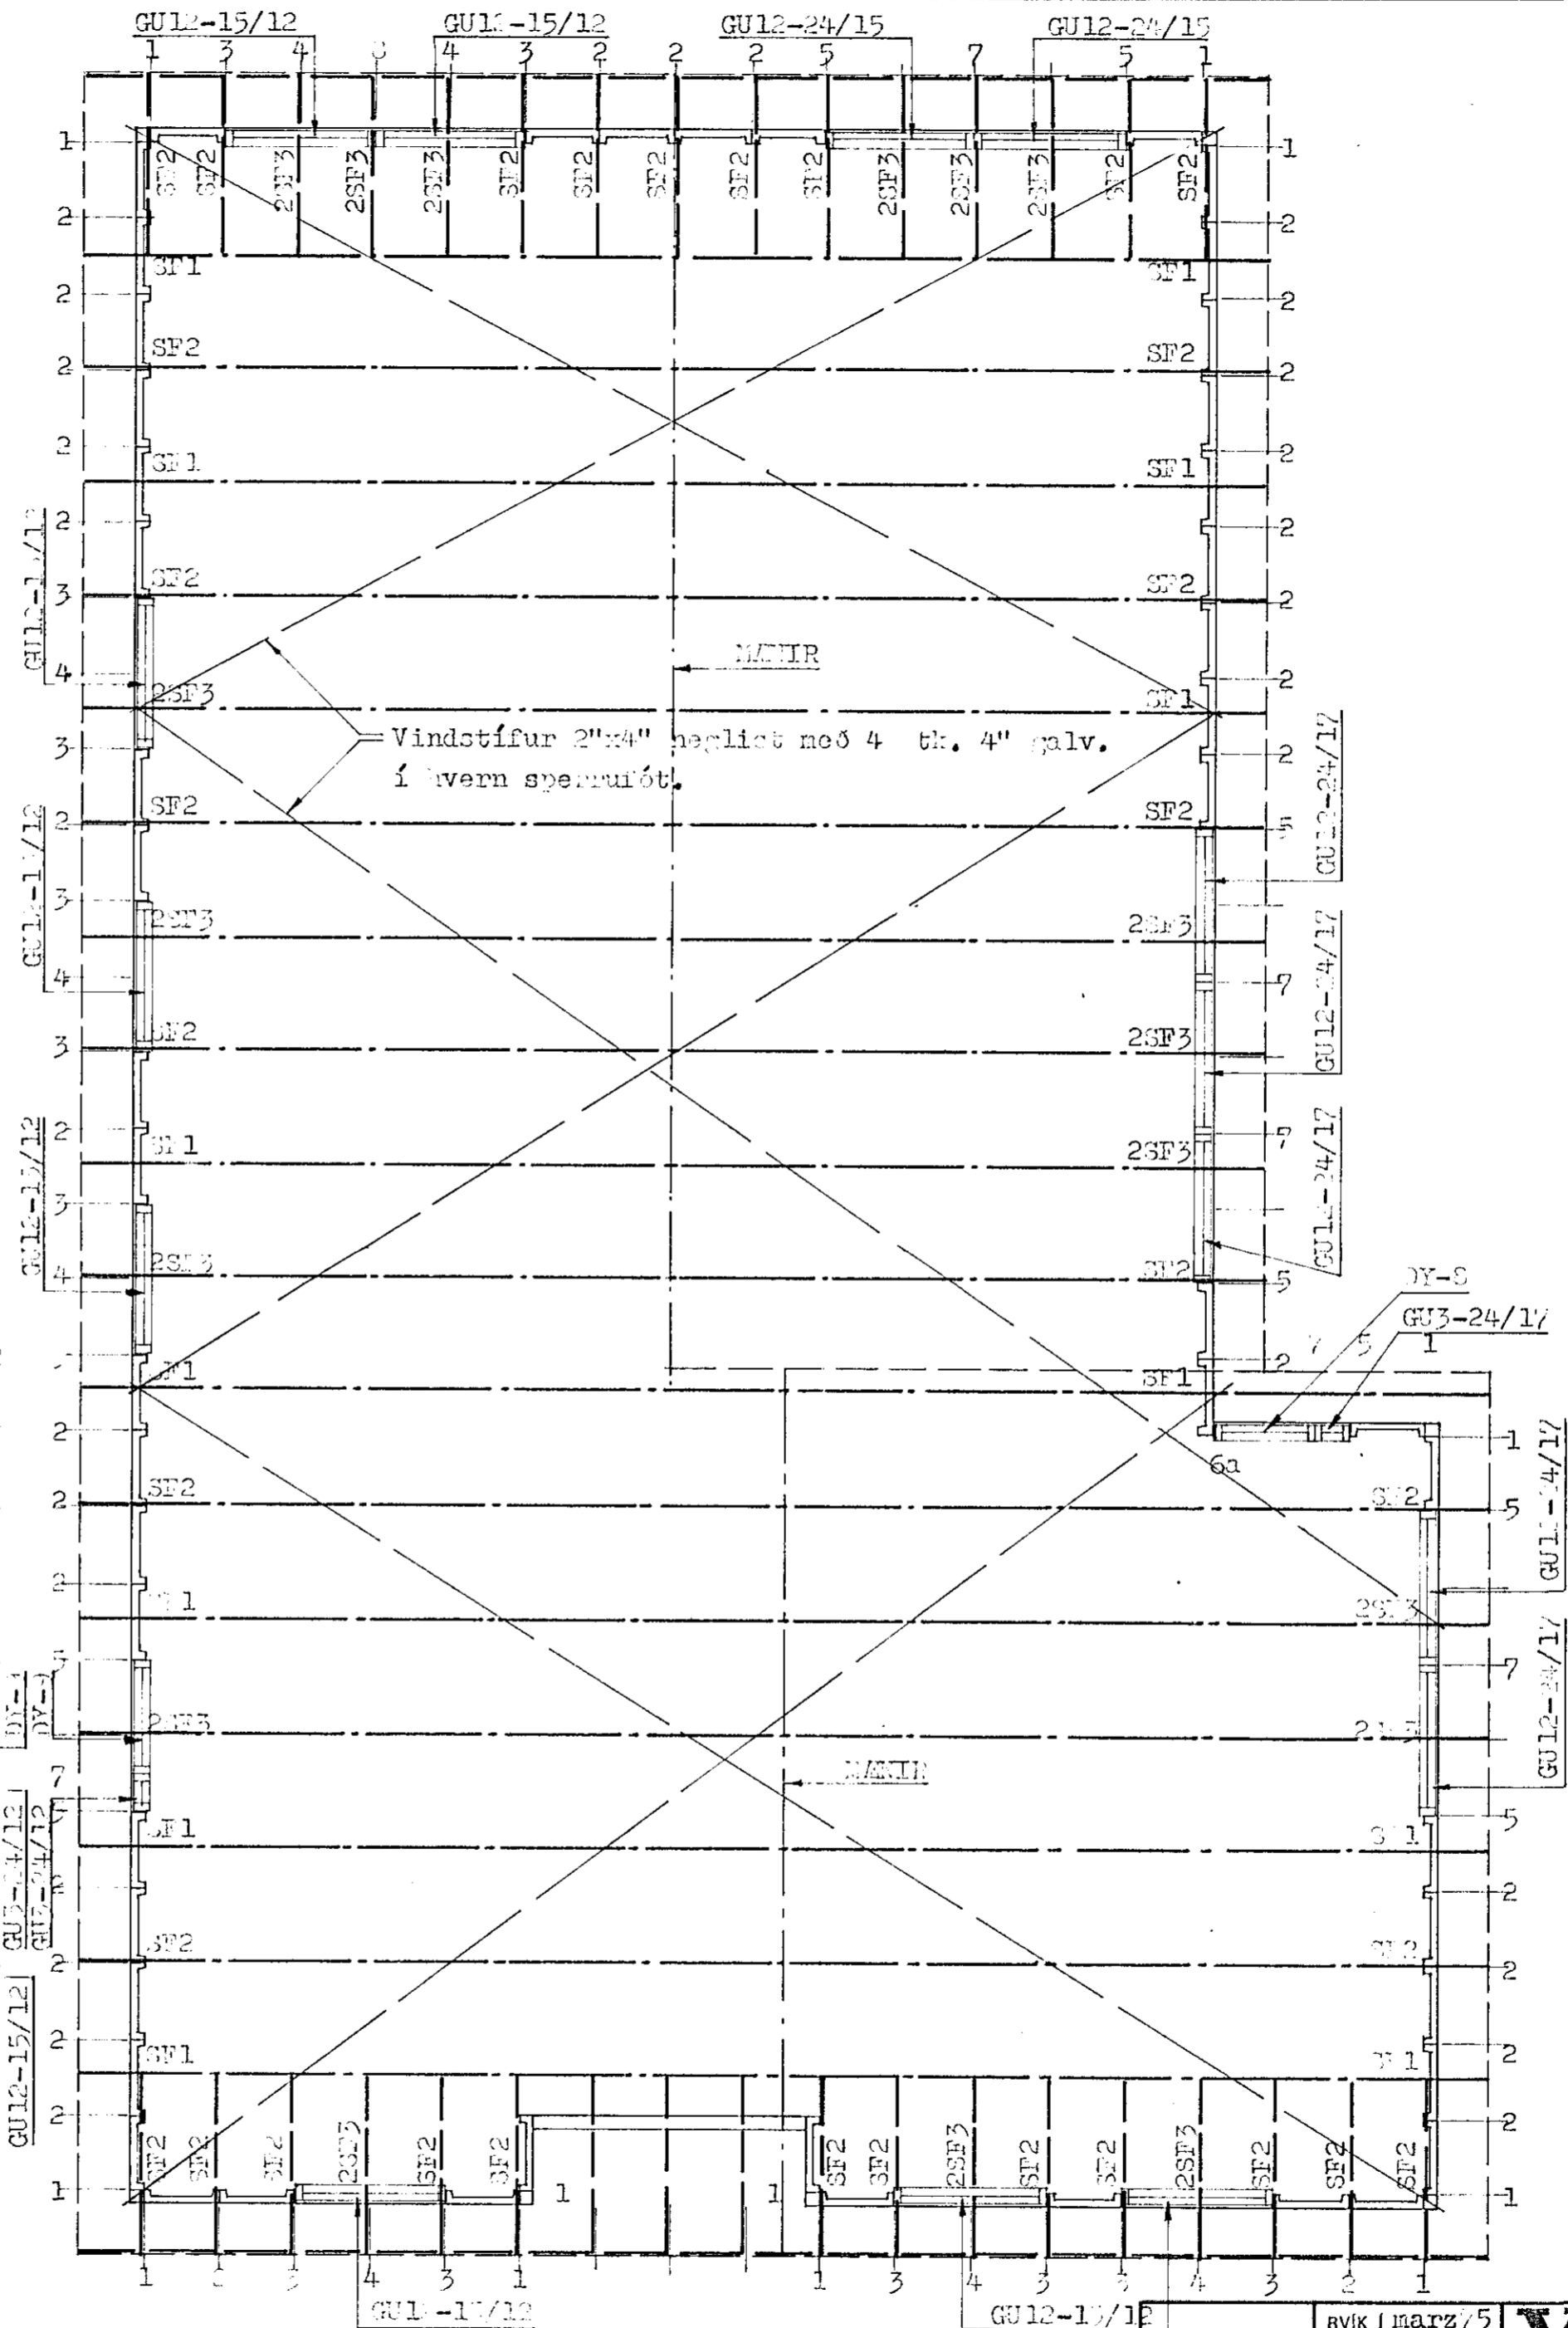

GS 14' 10 stk. S 14' 7 stk. S 17' GS 17'

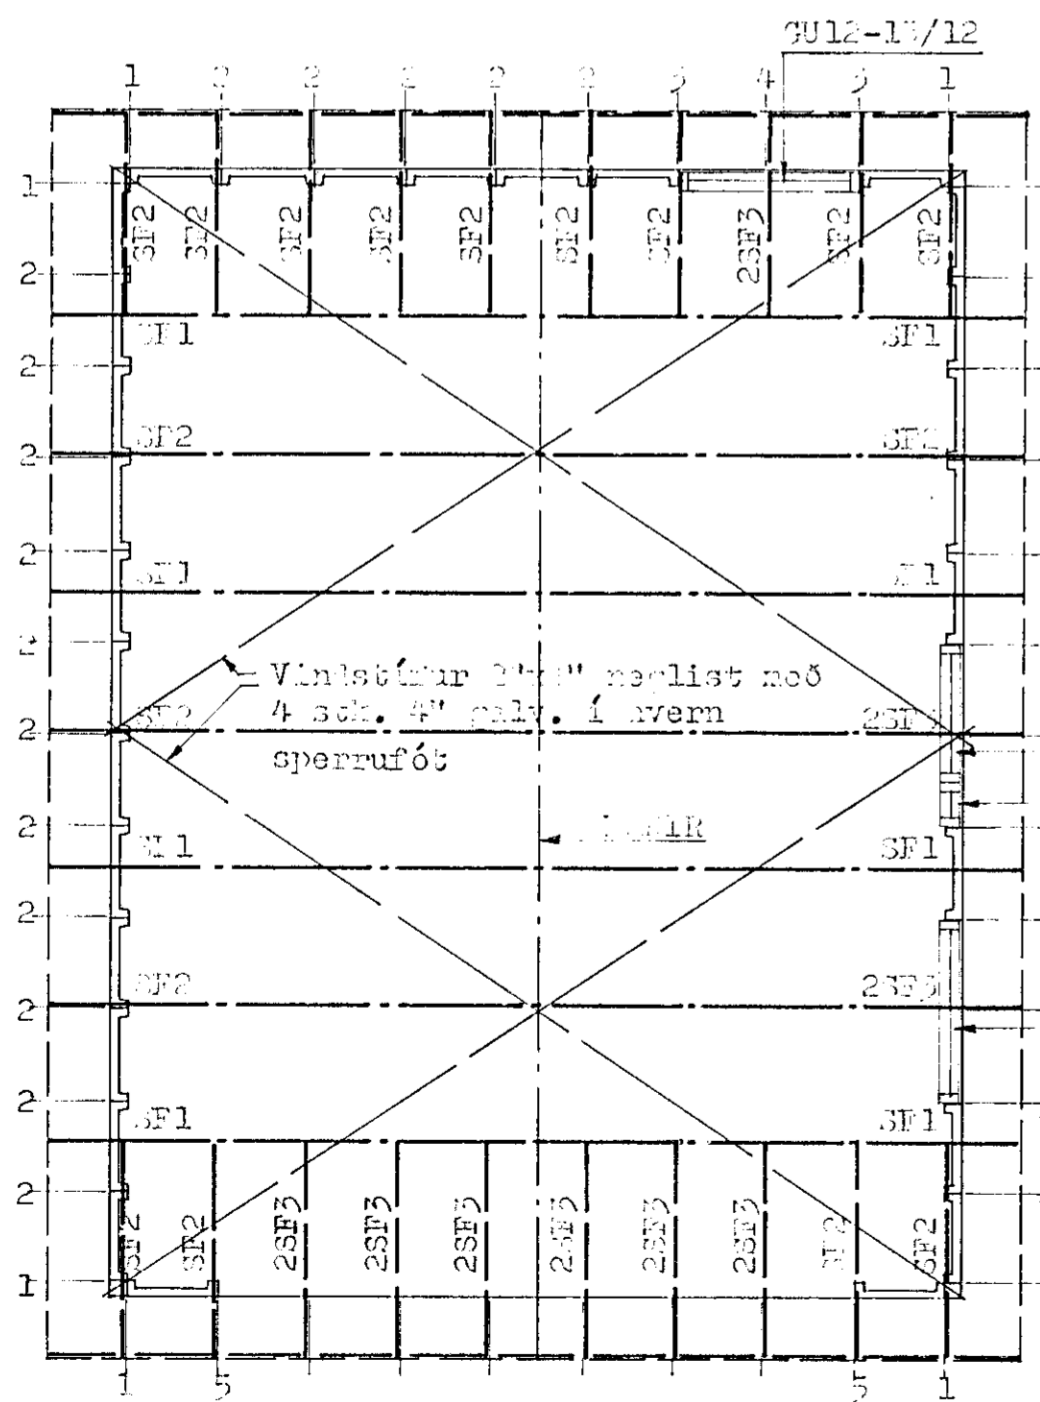

RVK 1 marz/5
REIKN. TEIKN. J. D. YFIRF. MÆLIKV. 1: 50

VERK LAUGAVEGUR 120 POSTHÓLF 5076, REYKJAVÍK, Sími 25800
Vesturvangur-50 20
Hafnarfiróð
REIÐSNIÐGARBLAÐ

GERÐ NR. 144
TEIKN NR. 12