


GREINISPJALD T-1  
TEGUND: JBP NR. 112, EDA SIEMENS

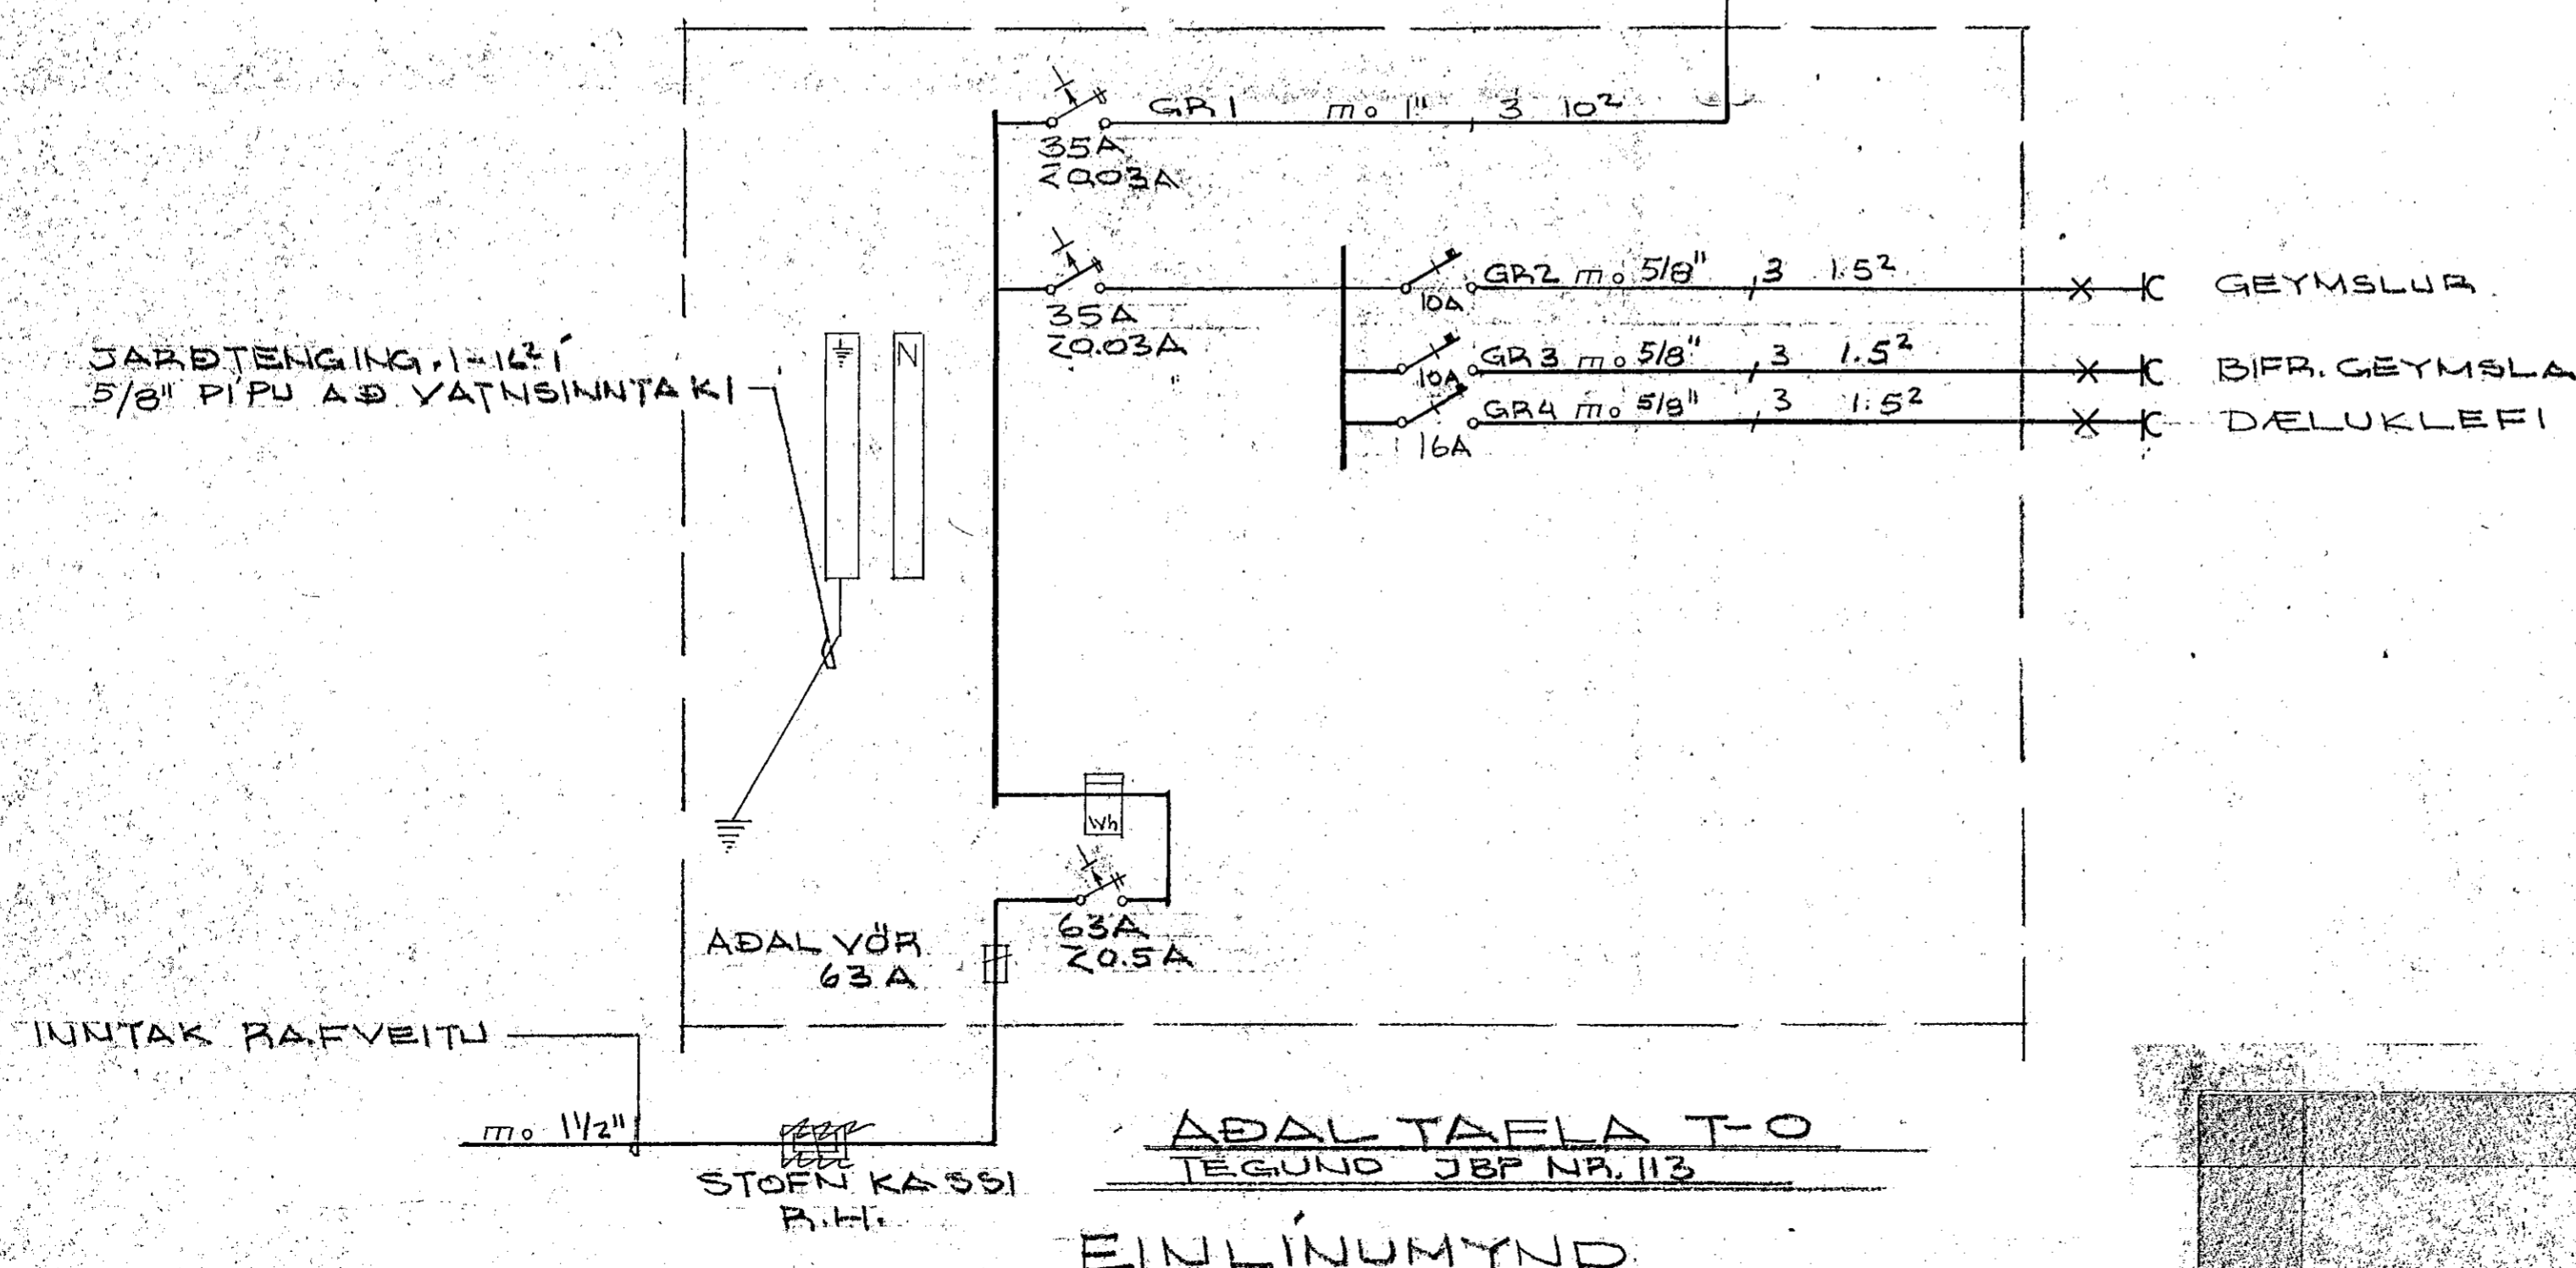

ADAL TAFLA T-0  
TEGUND: JBP NR. 113  
EINLIÑUMYND

TEIKNUN SF. ARKITEKTASTOFA  
 FELLSMÚKA 26 SÍMI 82022  
 VESTURVANGUR 35 3  
 RAFMAGNI  
 6.8.75 M 1.50  
*(Signature)*