

Snið A-A M. 1:20

Snið B-B M. 1:20

Snið C-C M. 1:20

Snið D-D M. 1:20










Snið E-E M. 1:20

Snið F-F M. 1:20

Snið G-G M. 1:20

Snið H-H M. 1:20

Snið I-I M. 1:20

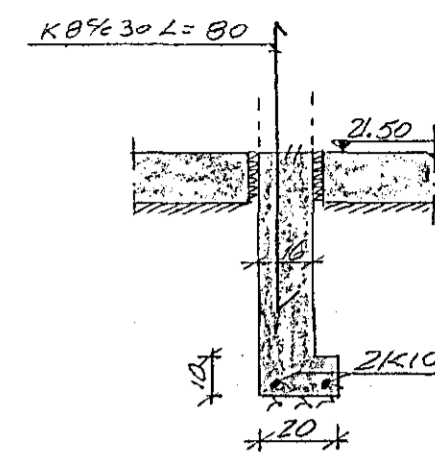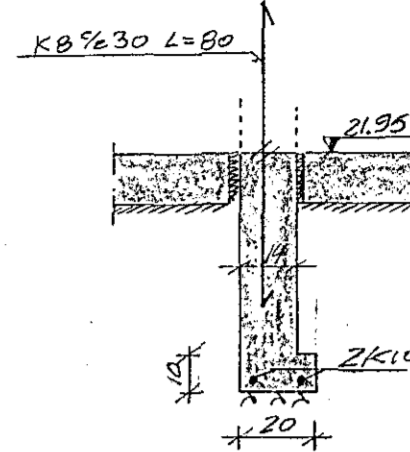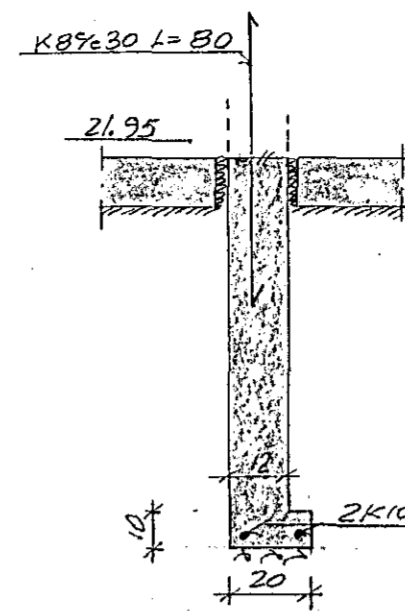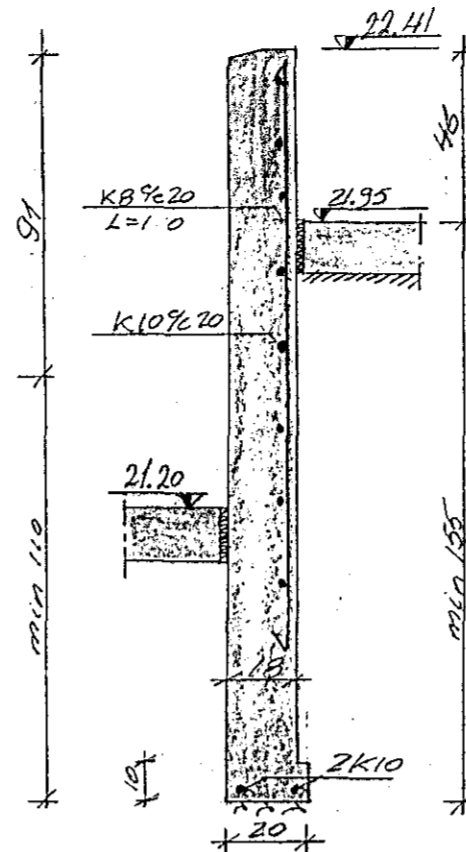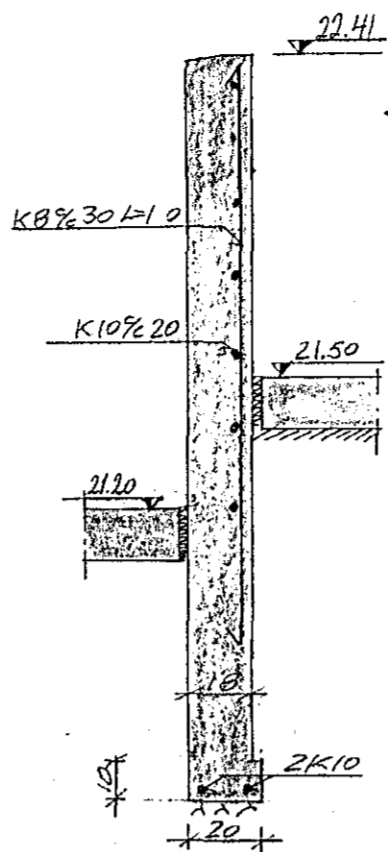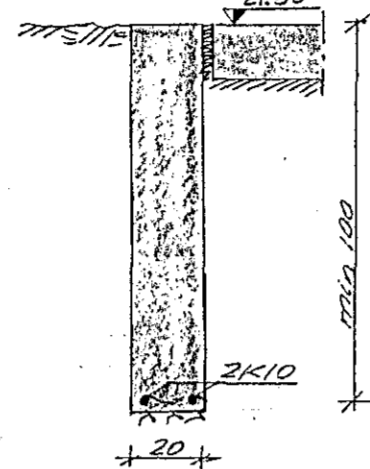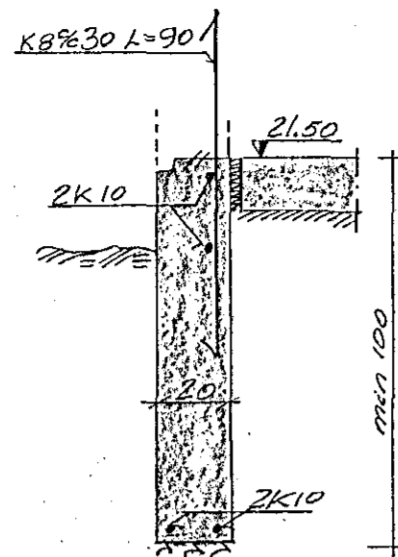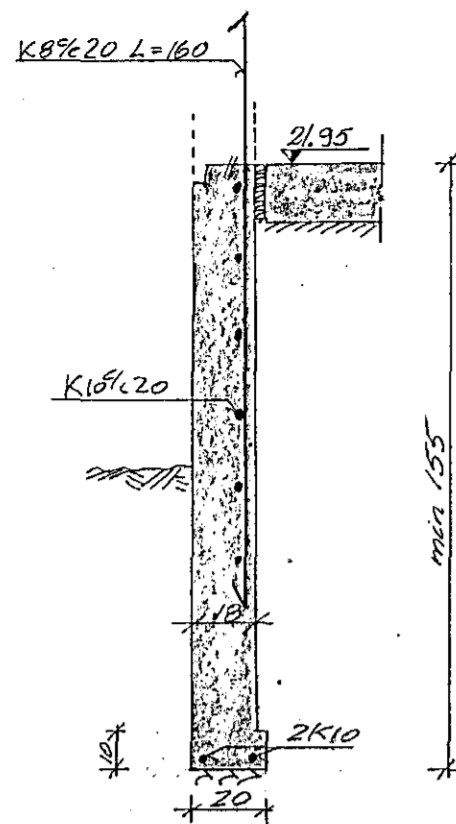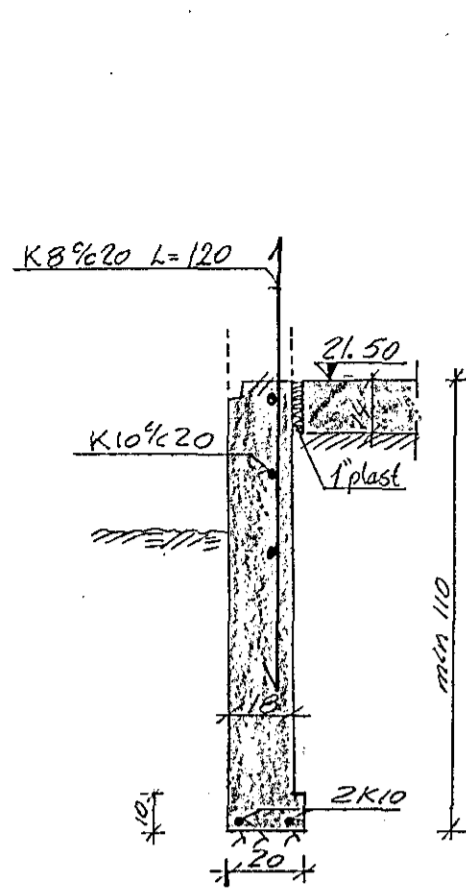






Snið J-J M. 1:20

Snið K-K M. 1:20

Snið L-L M. 1:20



Snið M-M M. 1:20

Snið N-N M. 1:20

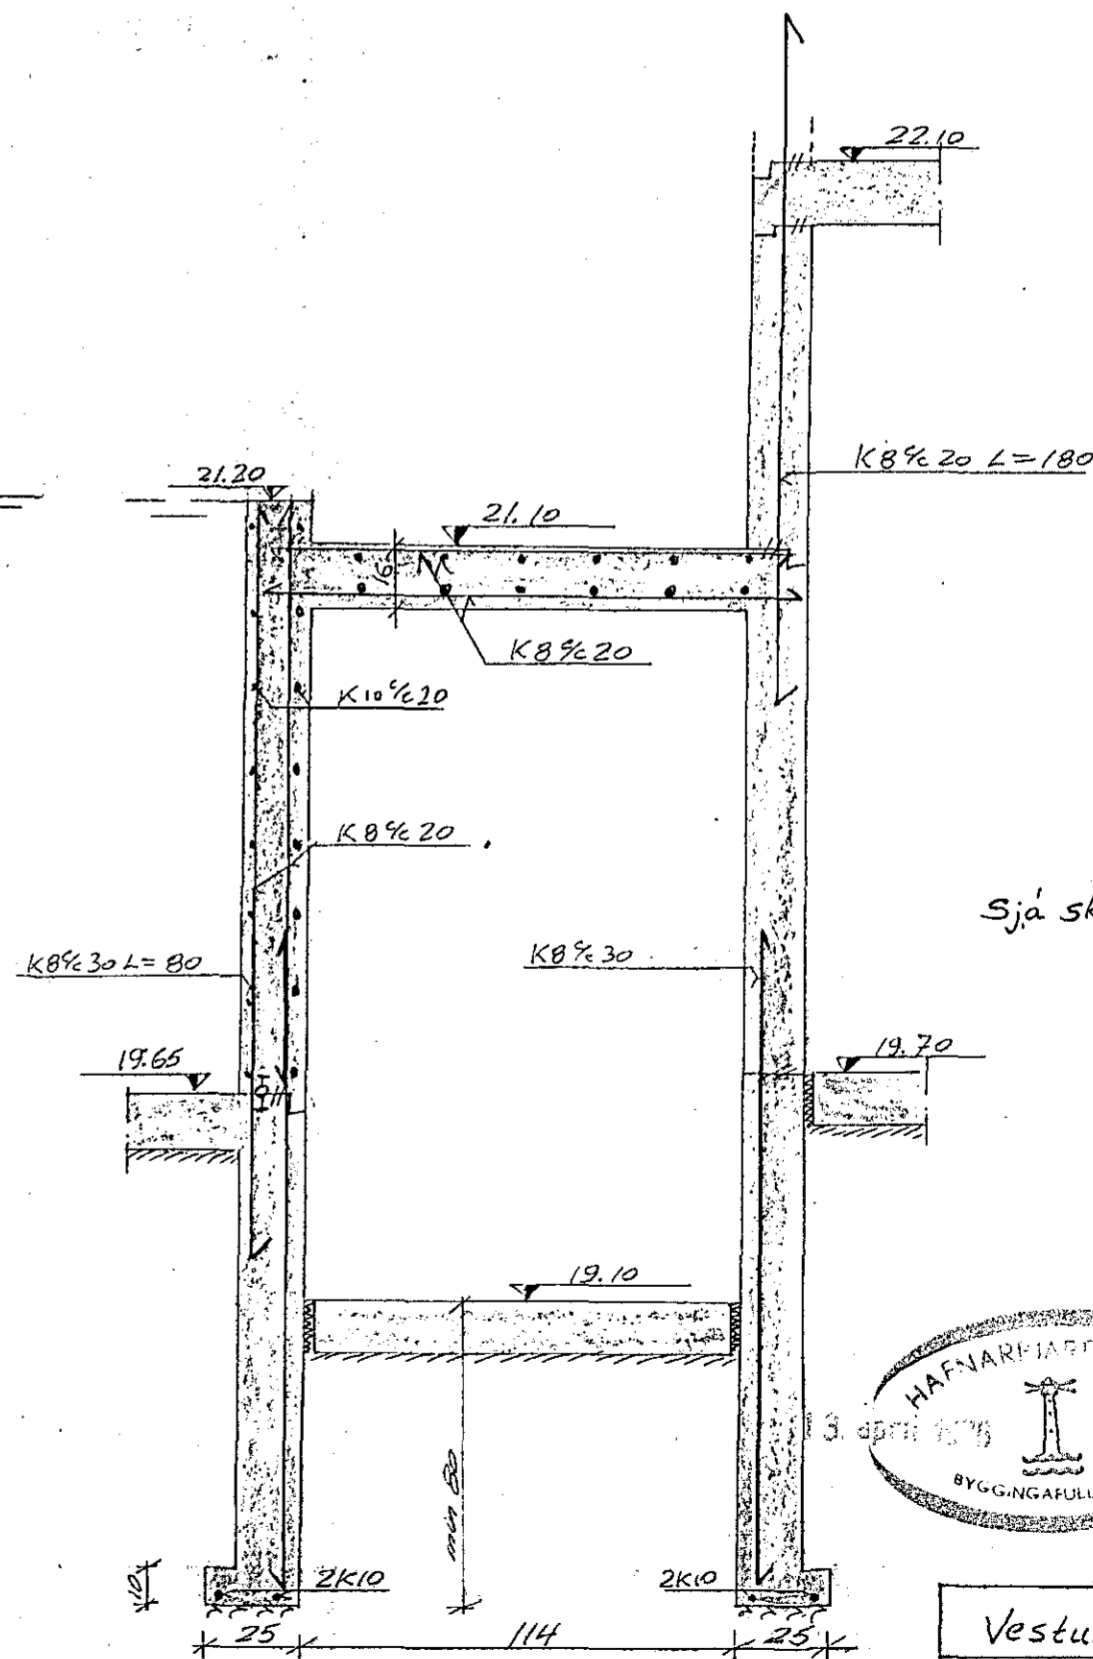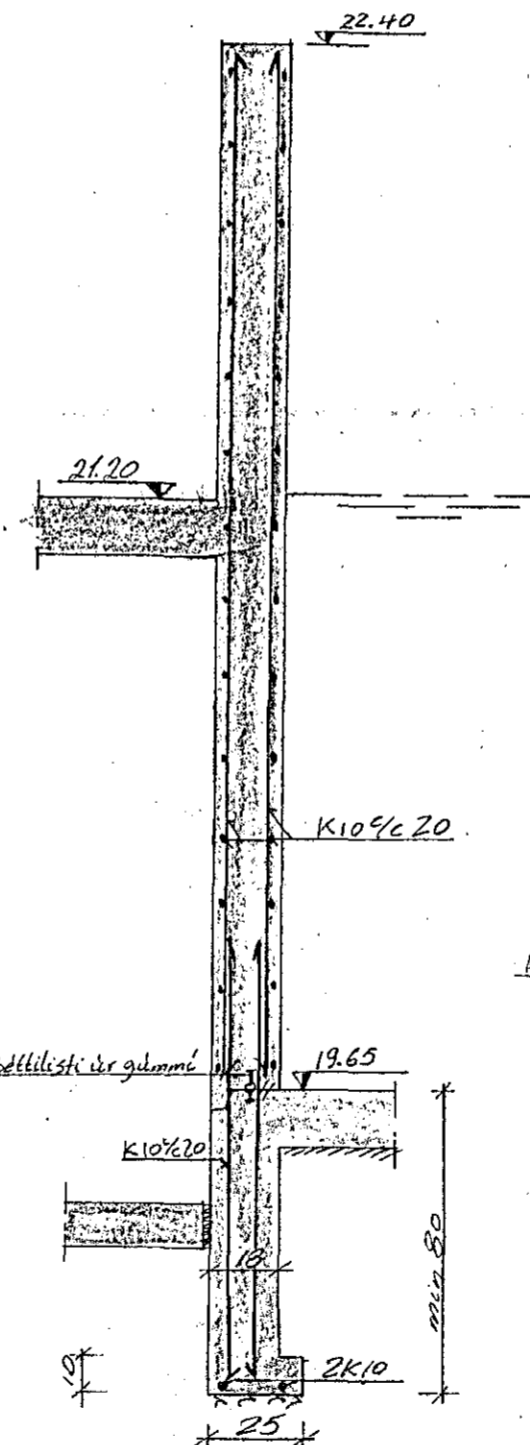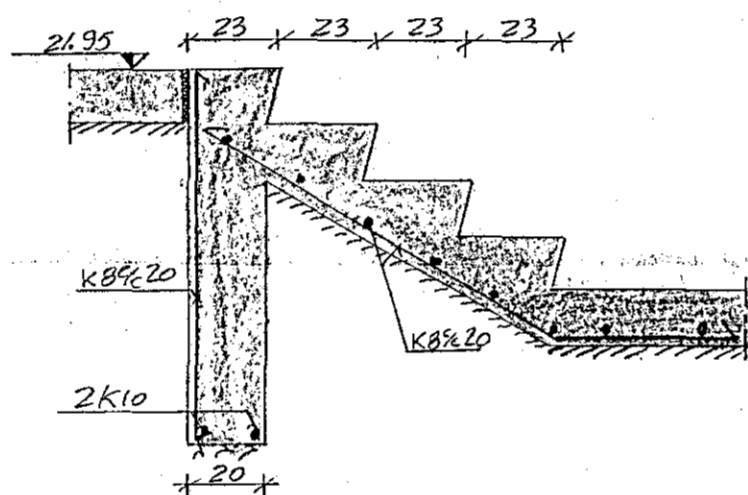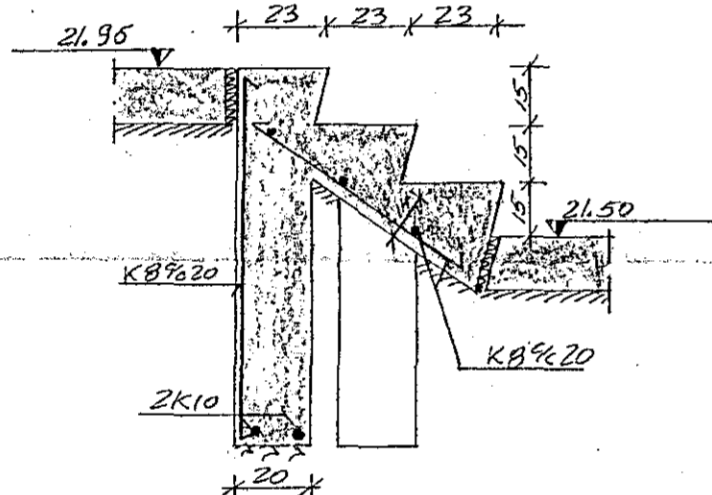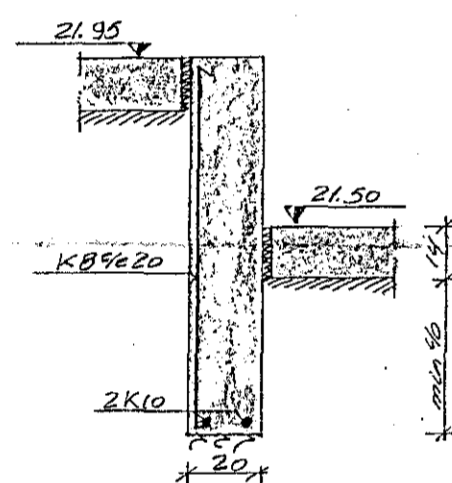


Snið O-O M. 1:20

Snið P-P M. 1:20

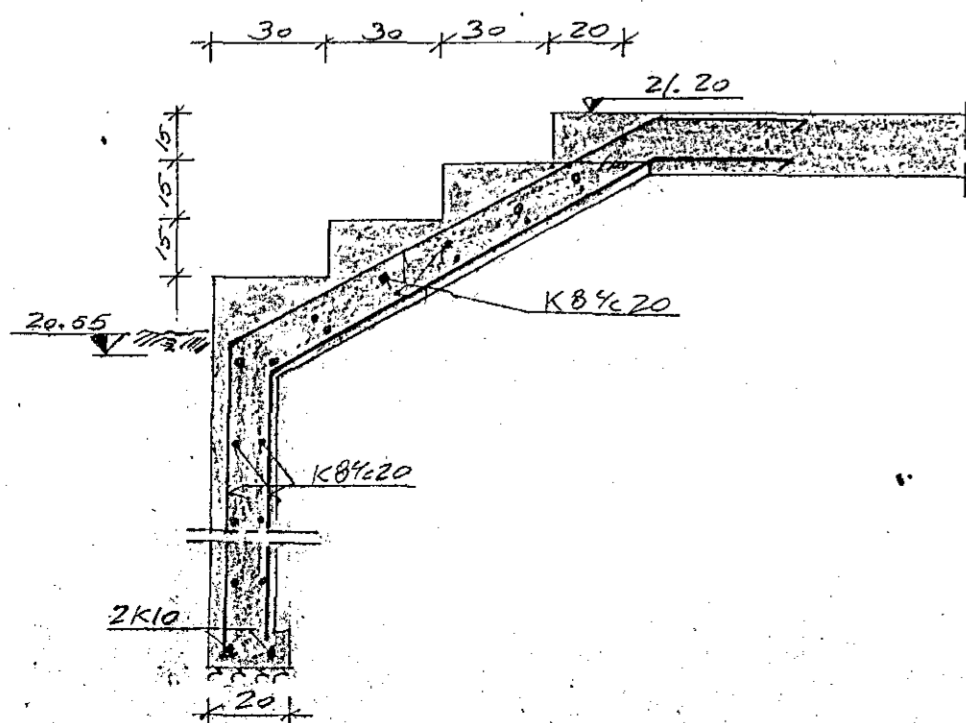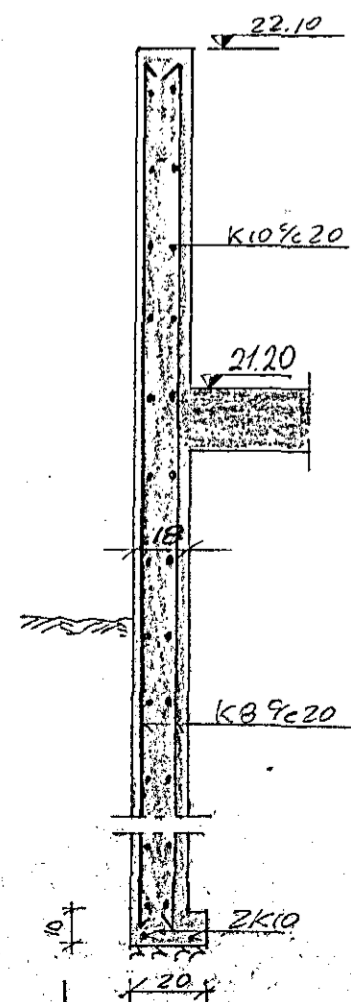

Sjá skýringar á teikn. 01.

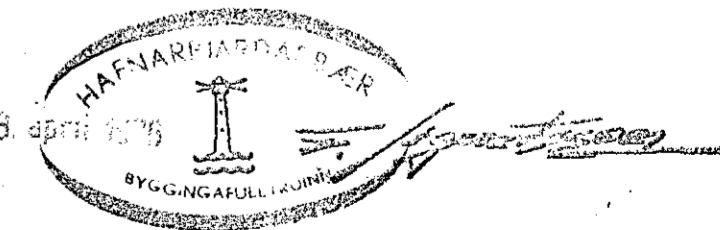

Vesturvangur Hafnarfirði
 M. 1:20
 Teikn P.F.H.
 Dags 18.8.75
 Nr. 02.C
 Gunnar Sch. Þorsteinsson M.V.F.T.

C. Brytt 5-47% P.H.
 B. Brytt 20-10% P.H.
 A. Brytt 15.97% P.H.