

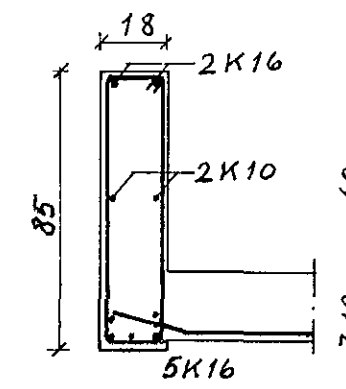


BITI B-1 M=1:20

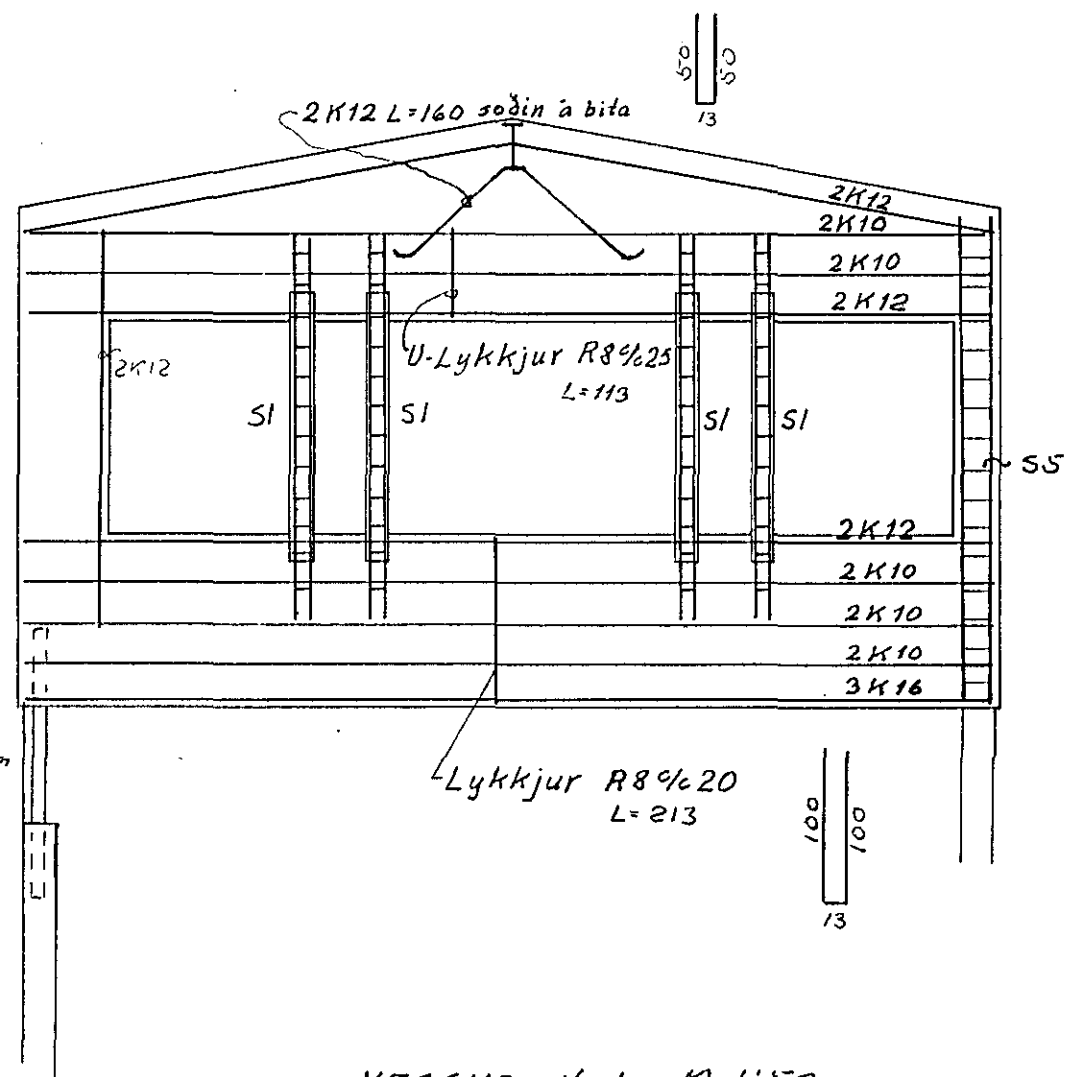


SNID A-A M=1:20

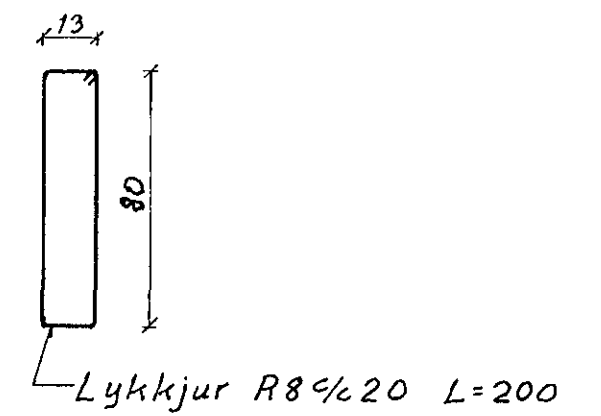


VEGGUR V-1 M=1:50


3 stk. 4" stálrot L=180cm
fyllt með steypu.

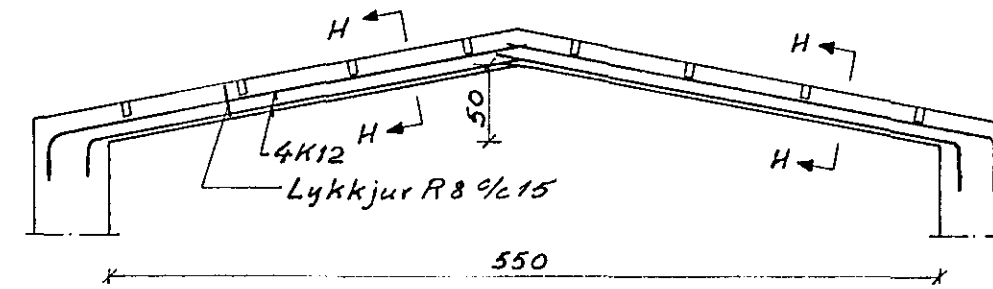

BITI YFIR STOFUGLUGGA M=1:50

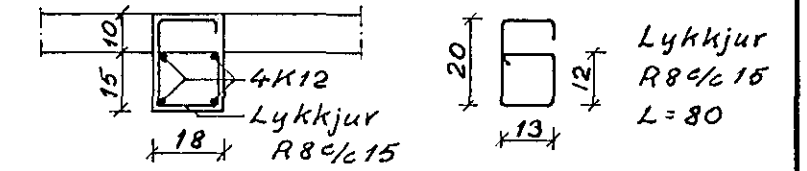


SNID H-H M=1:20

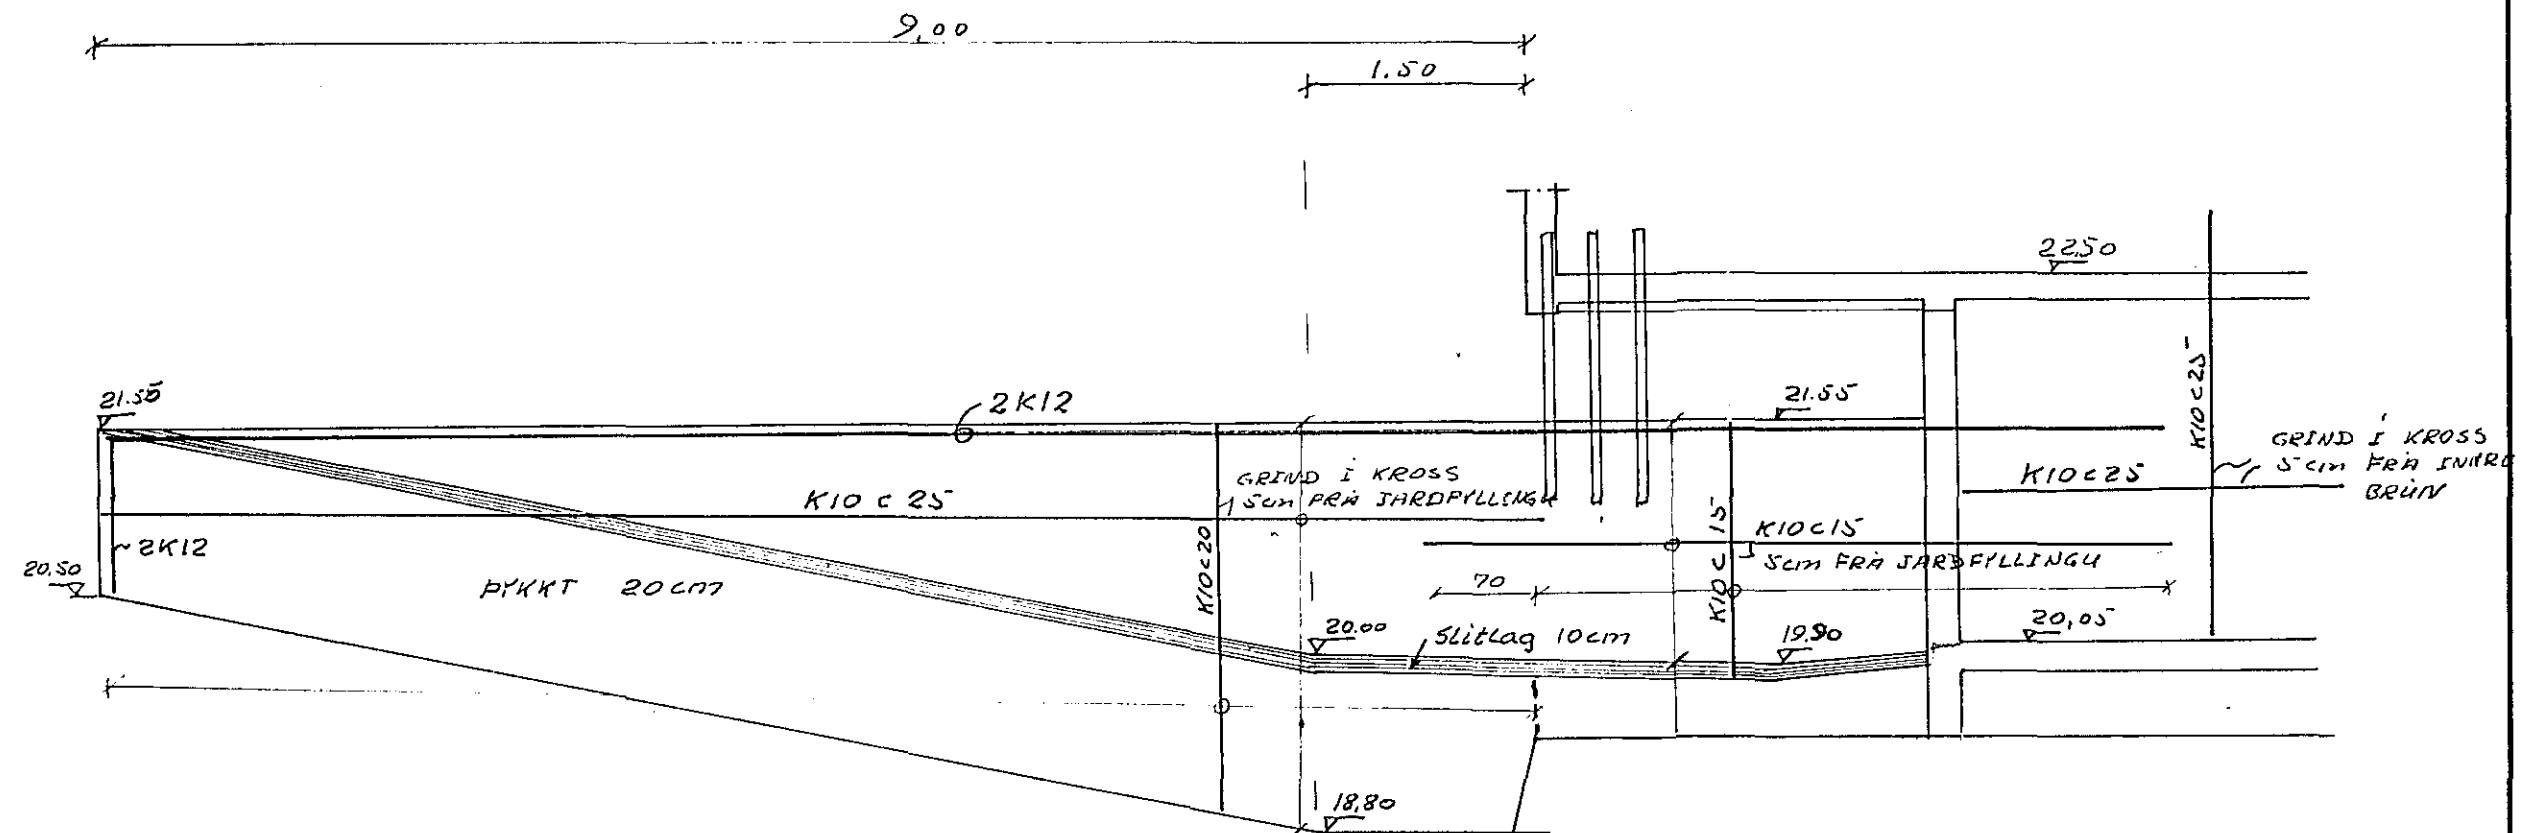


SNID C-C M=1:50

HINN STOVVEGGURINN VERÐUR SAHSVARANDI


24. sept. 1975

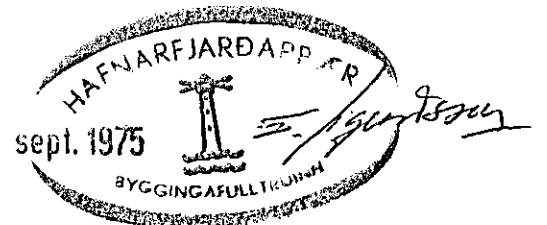


Skýringar sjá teikn. nr. 01-01

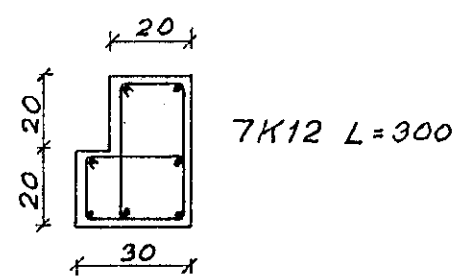

7K12 L=300

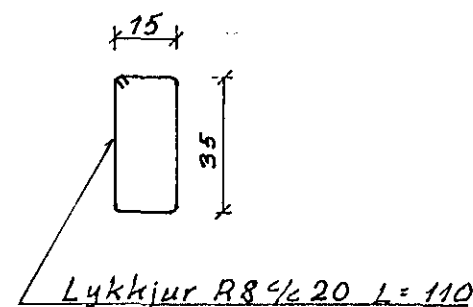

Lykkjur R8%20 L=110

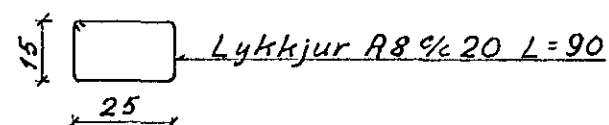

Lykkjur R8%20 L=90

SÚLA S5 M=1:20

VERKFRÆDISTOFA GUDMUNDAR G. ÞÓRARINSSONAR SKIPHOLTÍ 1 REYKJAVÍK, Sími 26061		BLAD
VESTLIVANGUR 16		KVARDI: 1:50 1:20
JÄRNBENT STEINSTEYPA SÉRTEIKN.		REIKN. 65 TEIKN. 55
1 22.9 BITI YFIR STOFUGLUGGA ÖJG		DAGS: JULÍ 75
NR.	DAGS.	BREYTING
	AF	SAMP. Seil; Seilason
		NR. 01-04