




UNDIRSTÖÐUR, SÚLUR 1:50

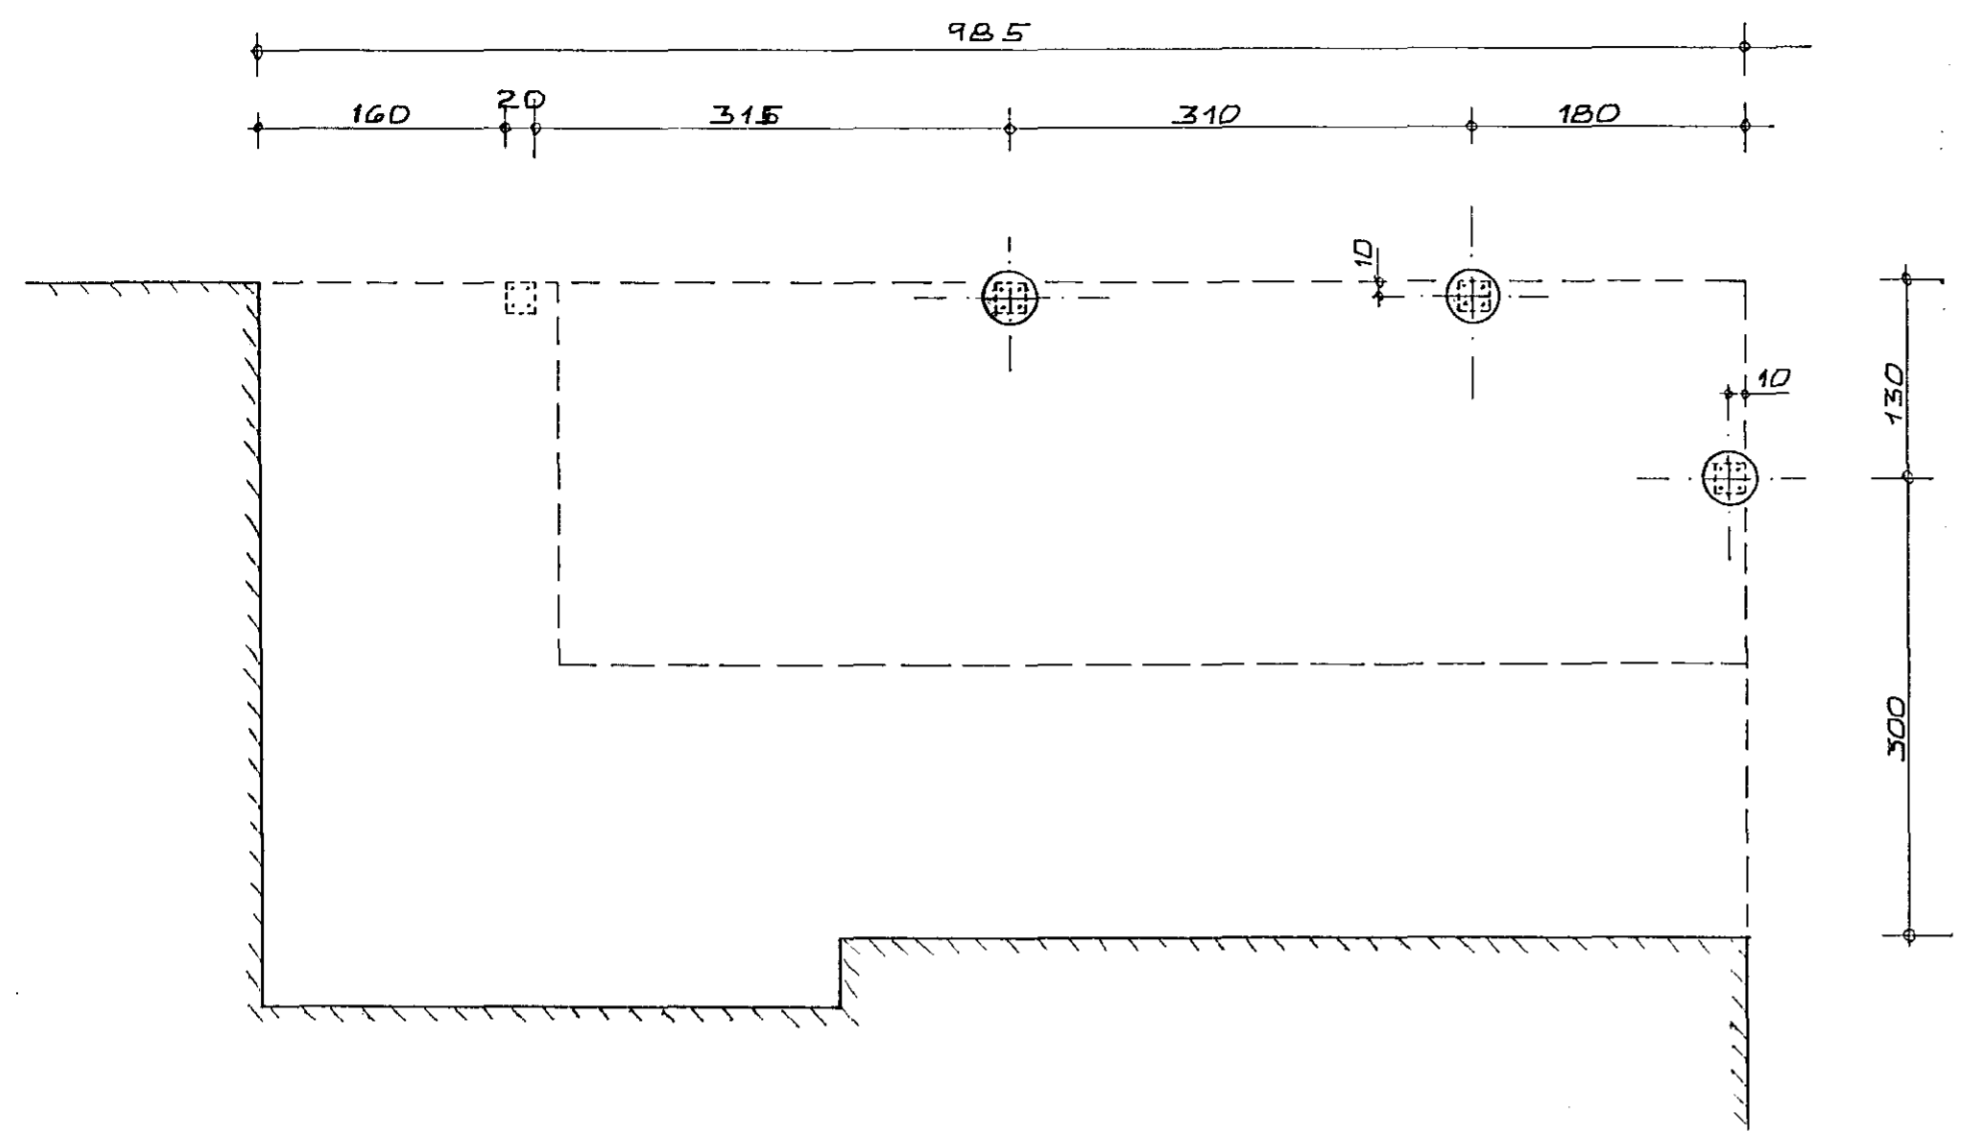


SÚLUR, UNDIRSTÖÐUR 1:20

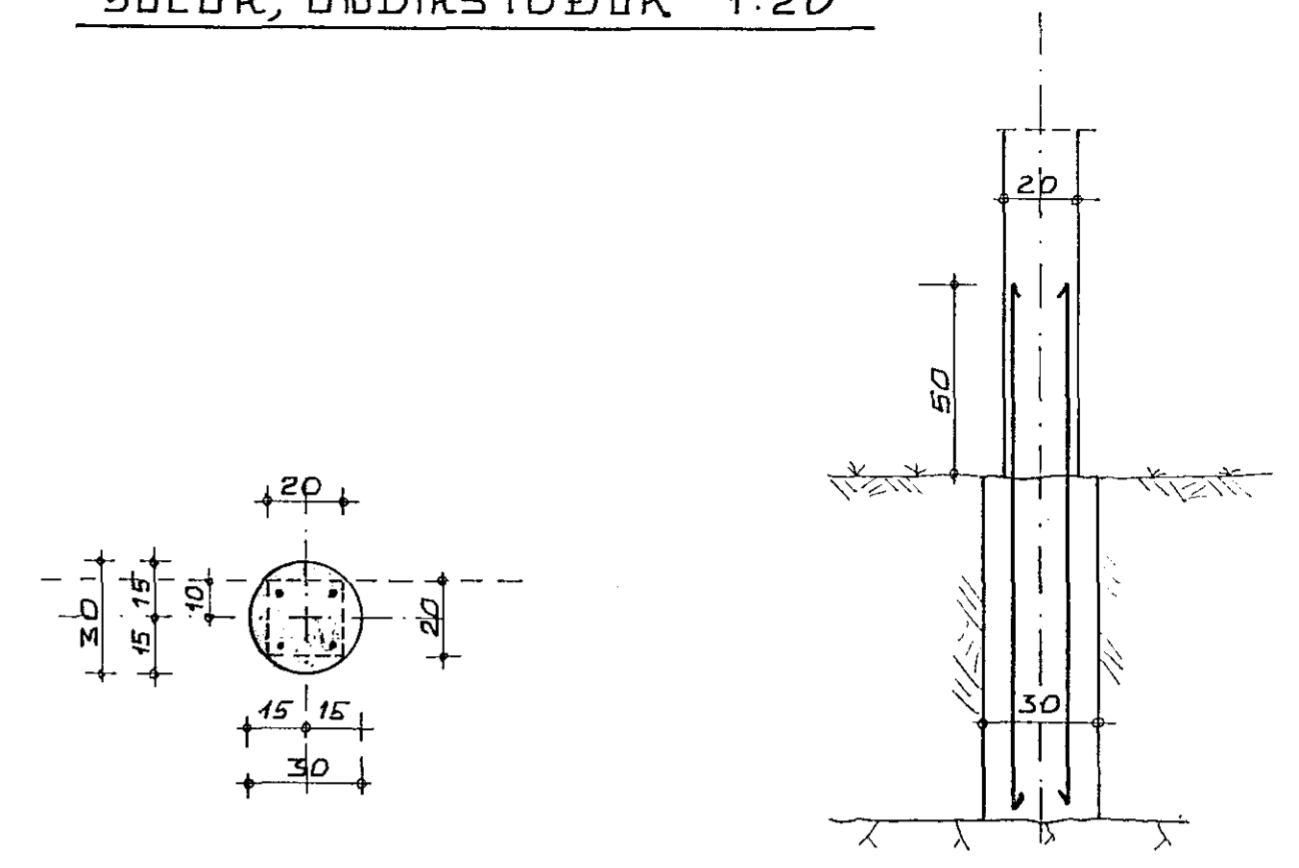



PLATA 1:50

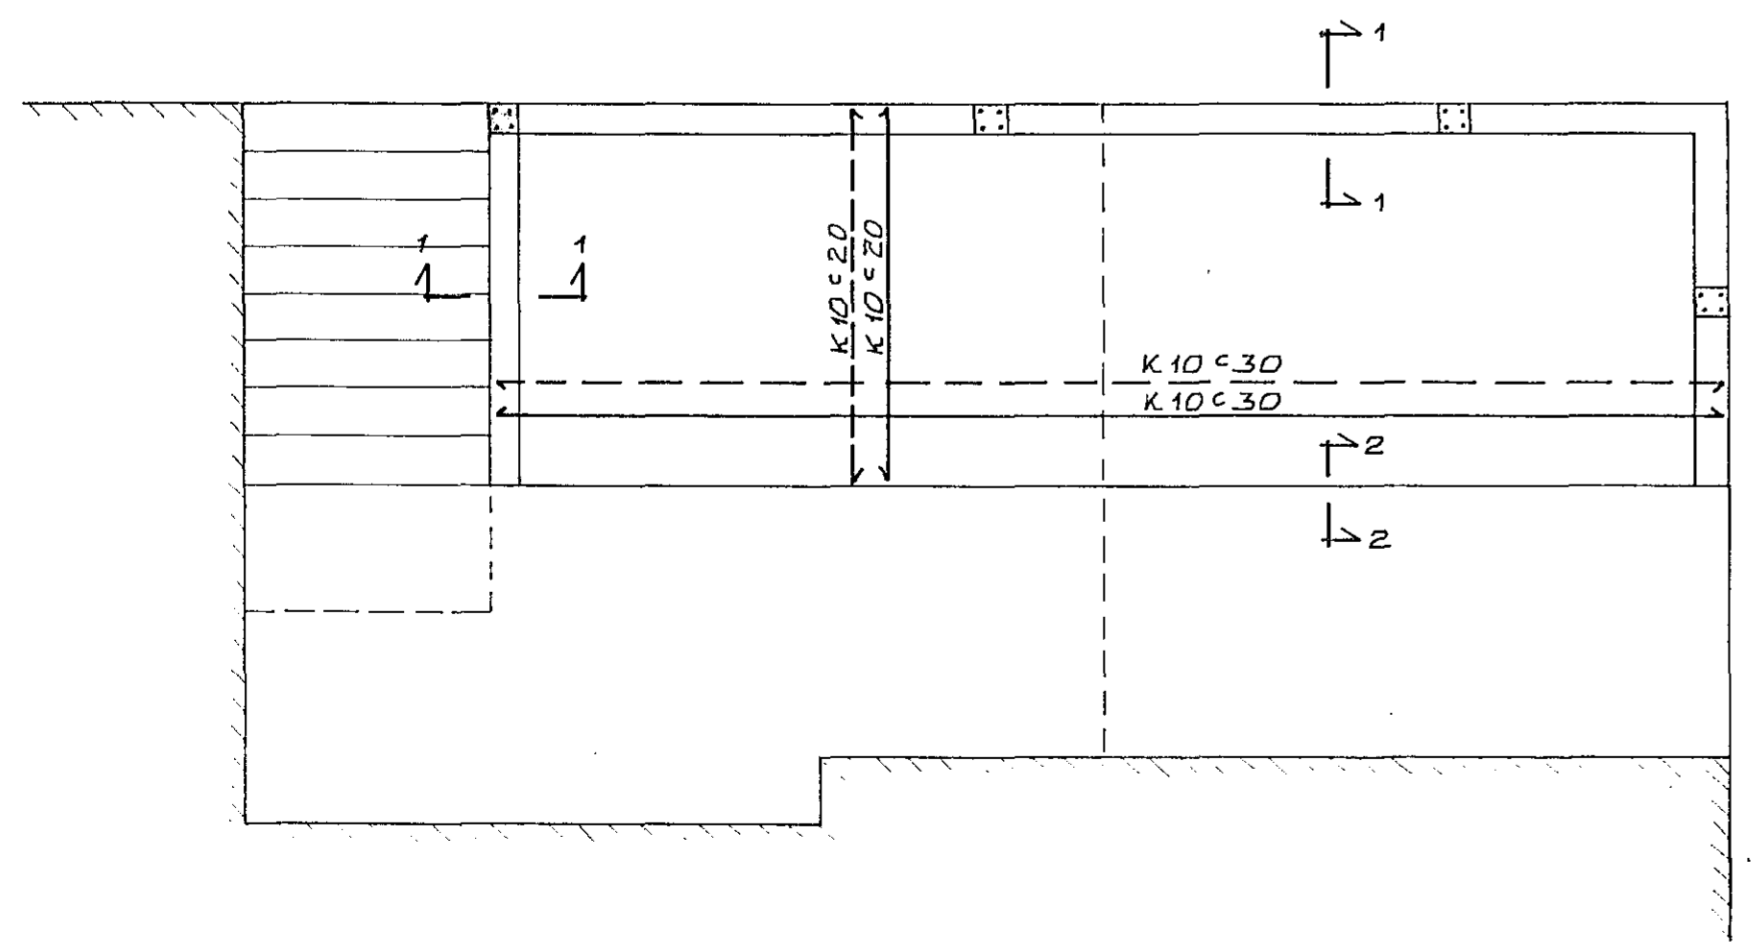

SNID 1-1 1:20

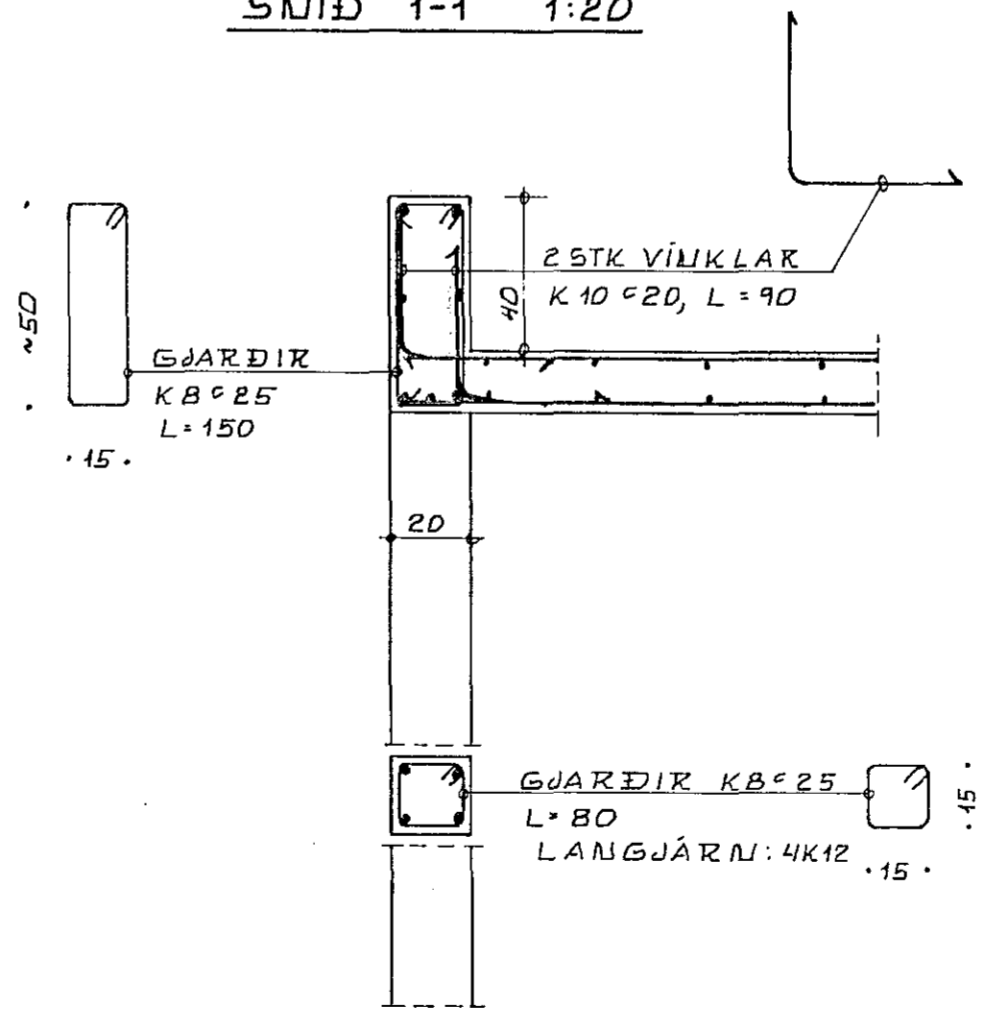

SNID 2-2 1:20

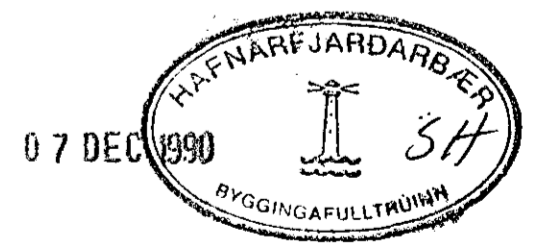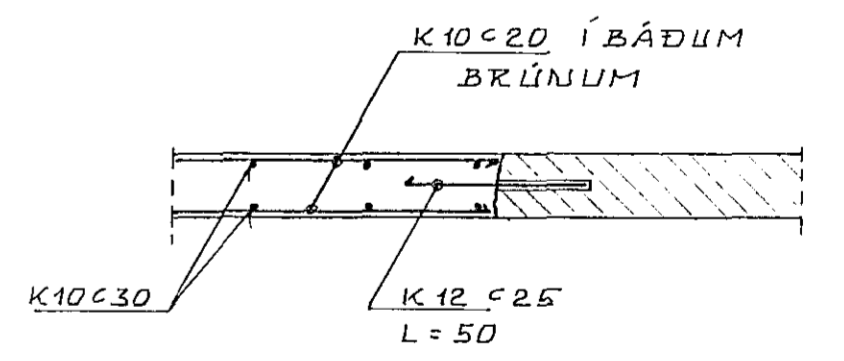

KRISTJÁN KNÚTSSON TEKNIFR. FTFÍ
LYNGBERGI 27, HAFNARFIRÐI. S 6516 47

VESTURVANGUR NR. 6 HAFNARFIRÐI.	DAGS. NÖY. '90 MKV 1:50 1:20
GARÐSKÁLI. UNDIRSTÖÐUR OG PLATA: GRUNNMYND OG SNID	BL. 1 AF VERK. H. T.