


Inntök samþykkt 13/8 1976
B. RAFVEITU HAFNARFIJÁRDÁR
Höfðin Halldór

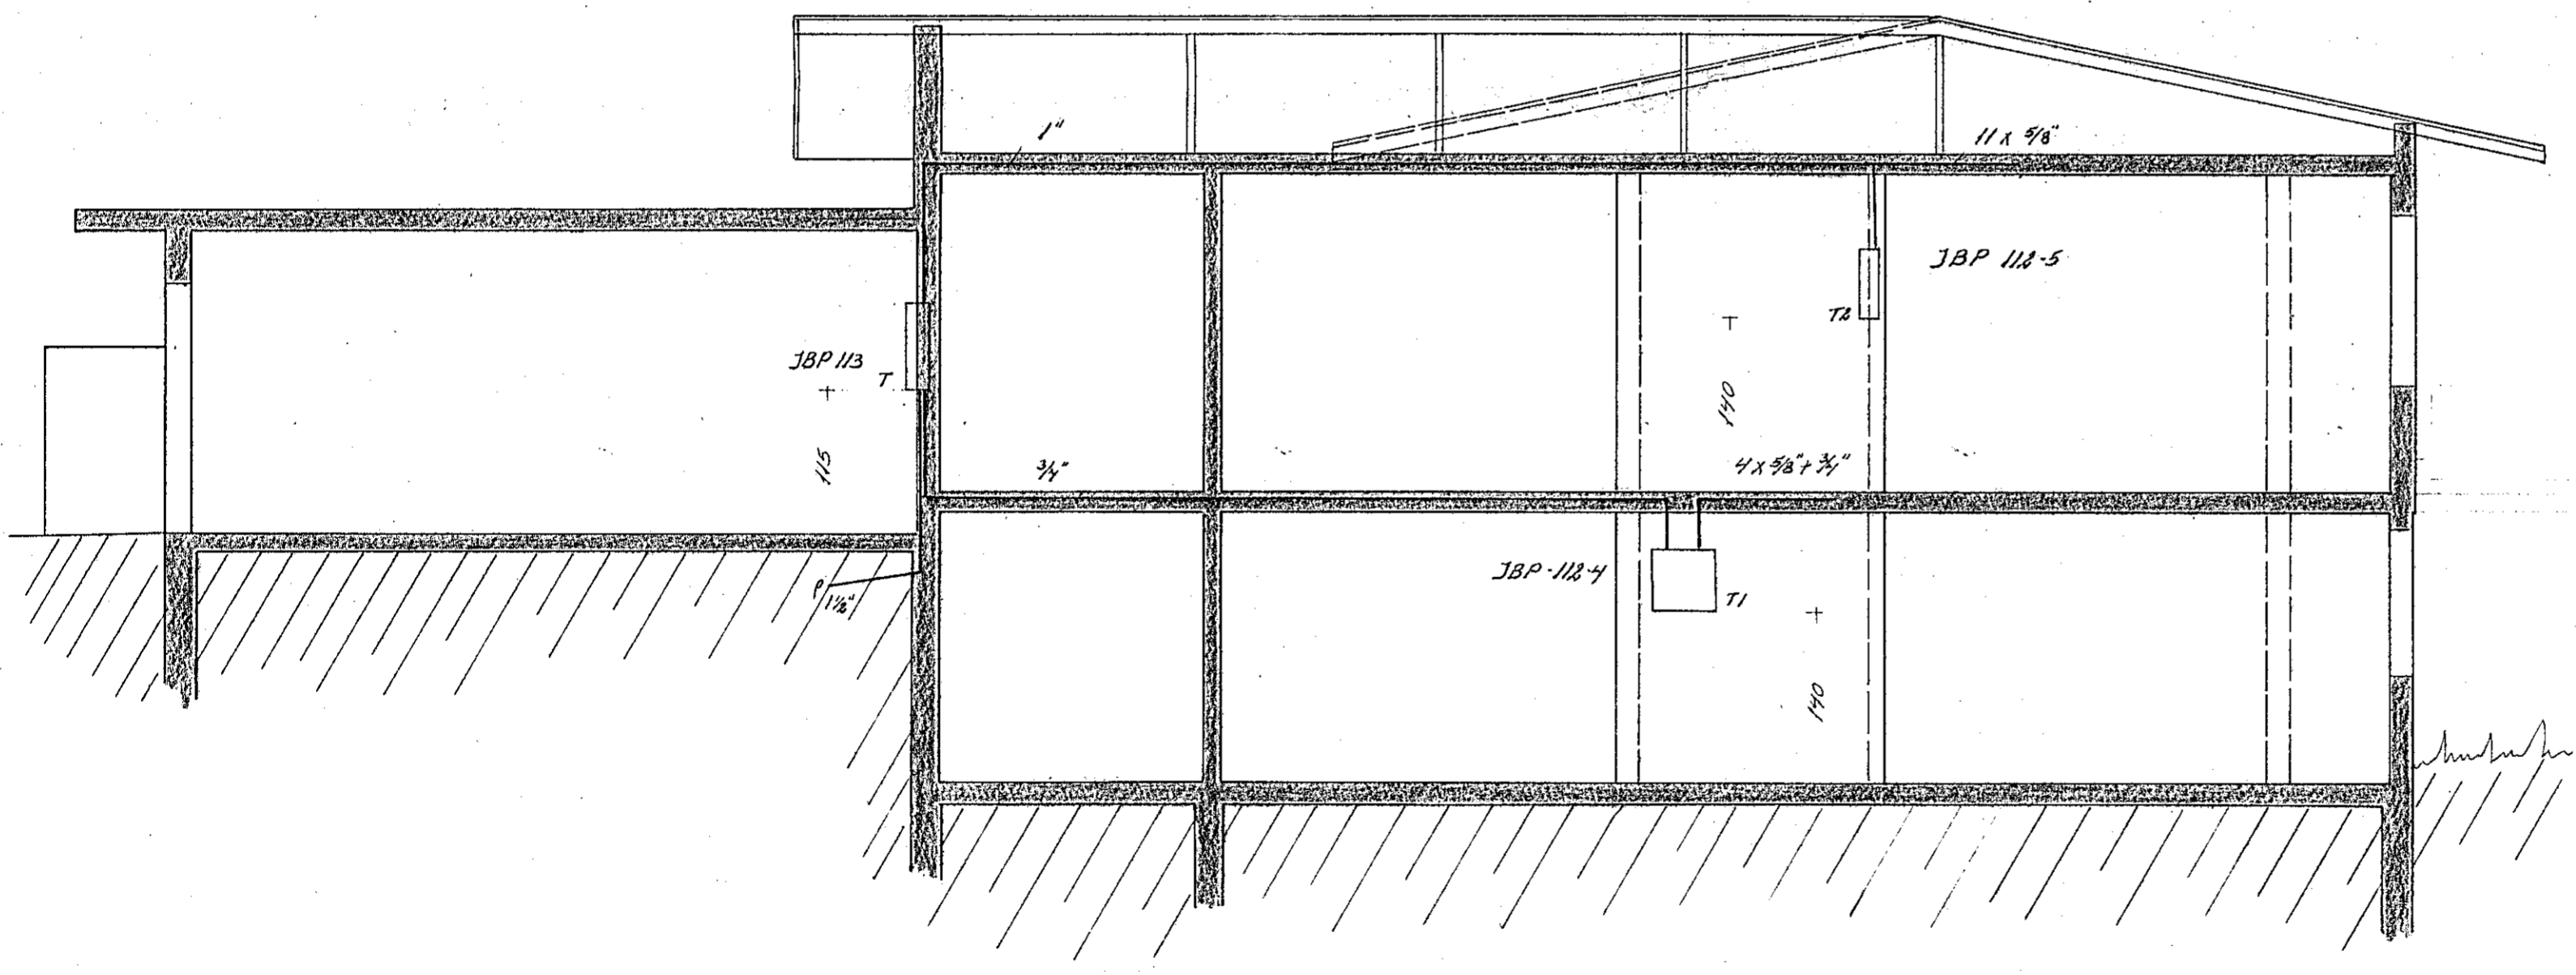

snid A-A

VESTURVANGUR 39-7		
raflögn		verk 7605 no 3/3
afstada		mál 1:50; 1:500
snid		dags: apríl '76
einlínunmynd		
Guðm. Geir Jónsson		