


Jarðbinding í sökkuhjárn.


SNH

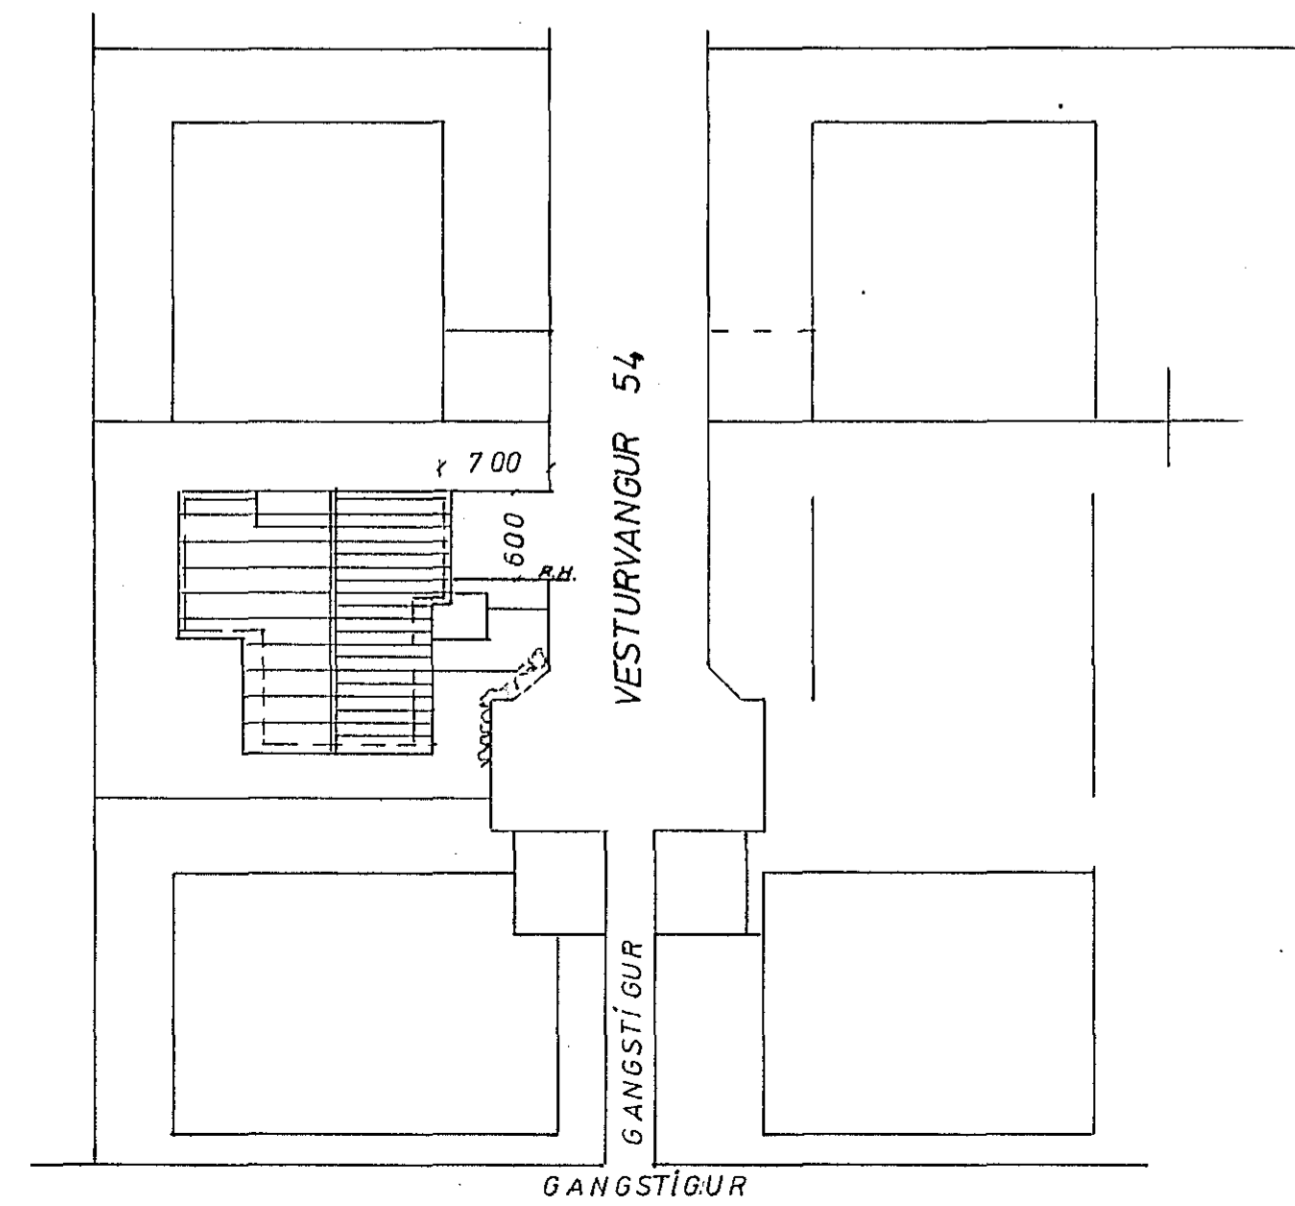

AFSTÖÐUMYND 1:500



Sökkuljárn Valnsrör

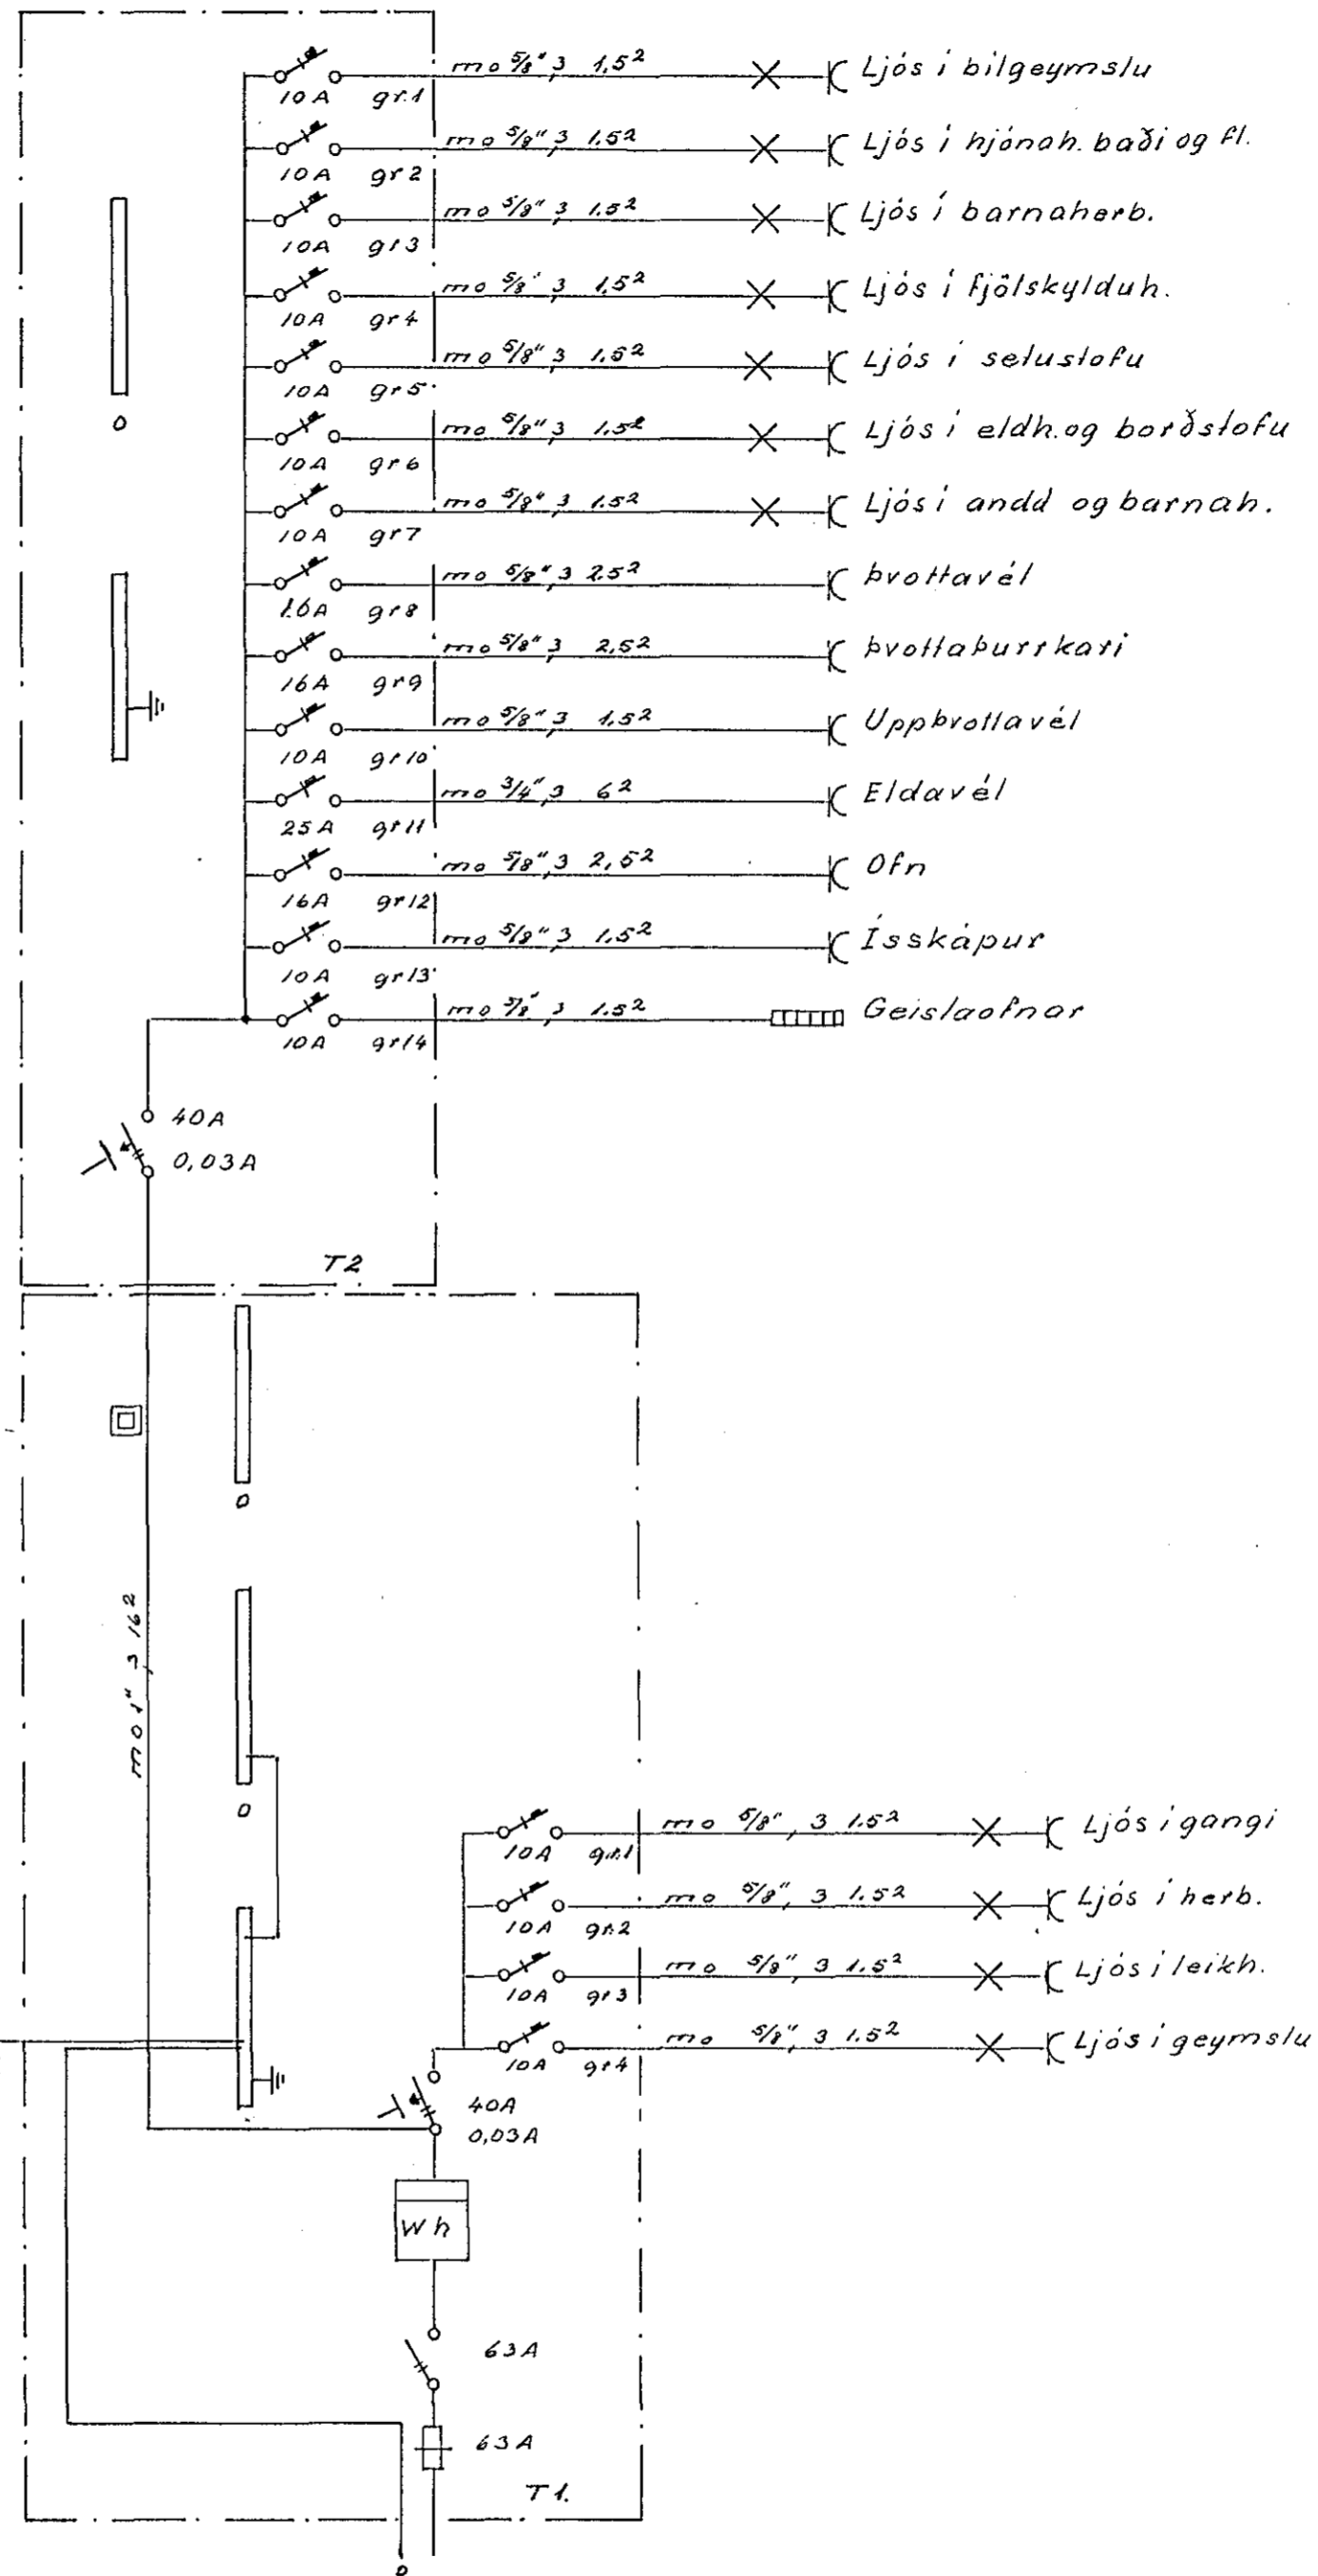

Breytingar	Nr.	Dags.	Nafn.	TEIKNISTOFAN ARNARHRAUNI 36 SÍMI 52136
				VESTURVANGUR 54 2M
				EINLÍNUMYND AF TÖFLU OG FL.
				H SVÞ TSVP S.
				M:1100
				Nr279 BL 5 af 5
				Dags. 10-8 1974
				Skjafi Þ. Þorslúna