

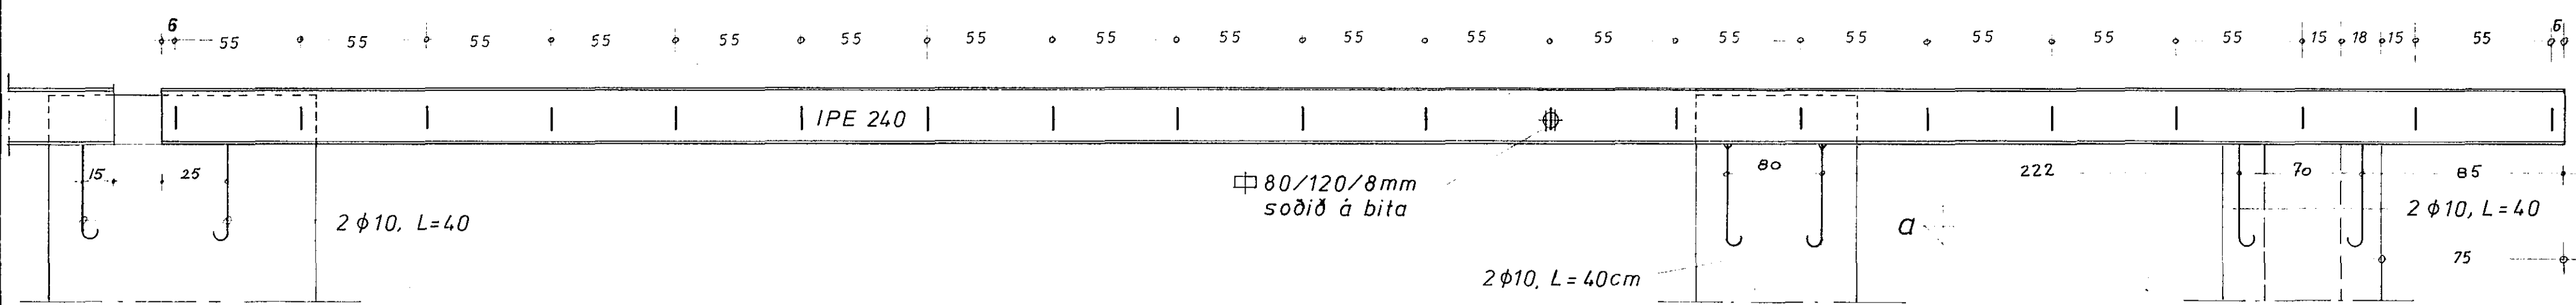



Stálbiti 1, L = 1050

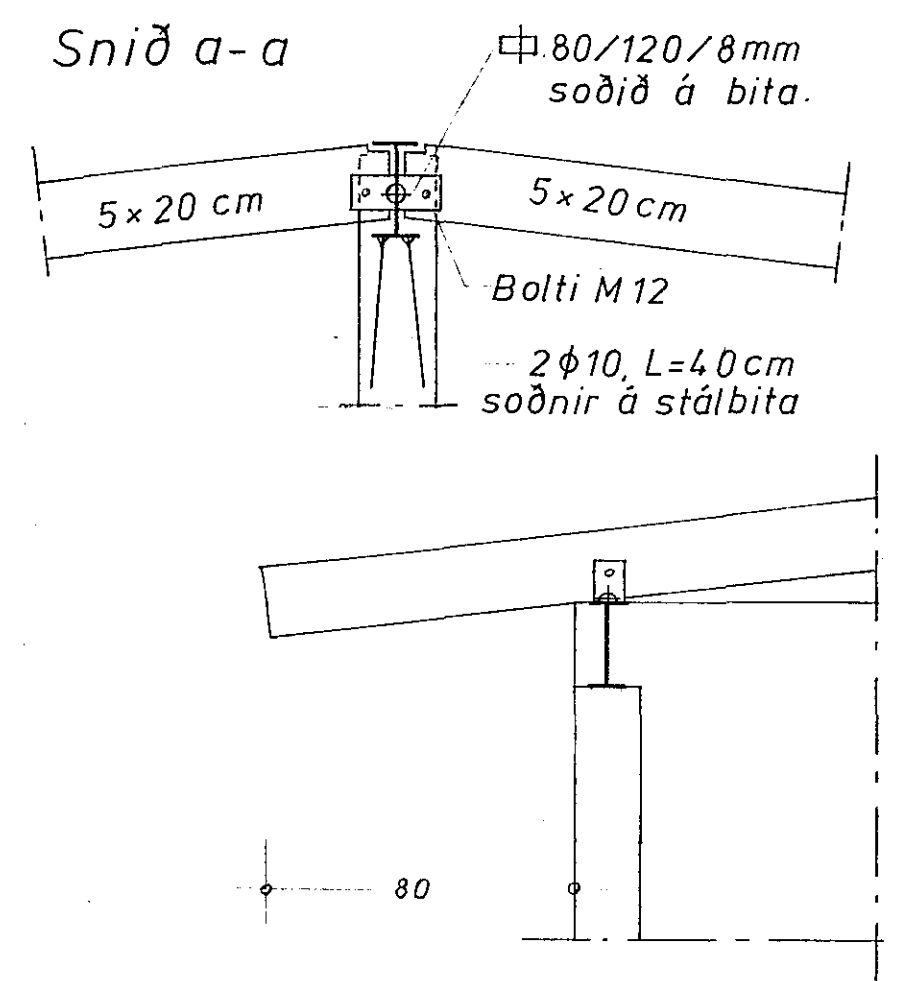


Stálbiti 2, L = 700

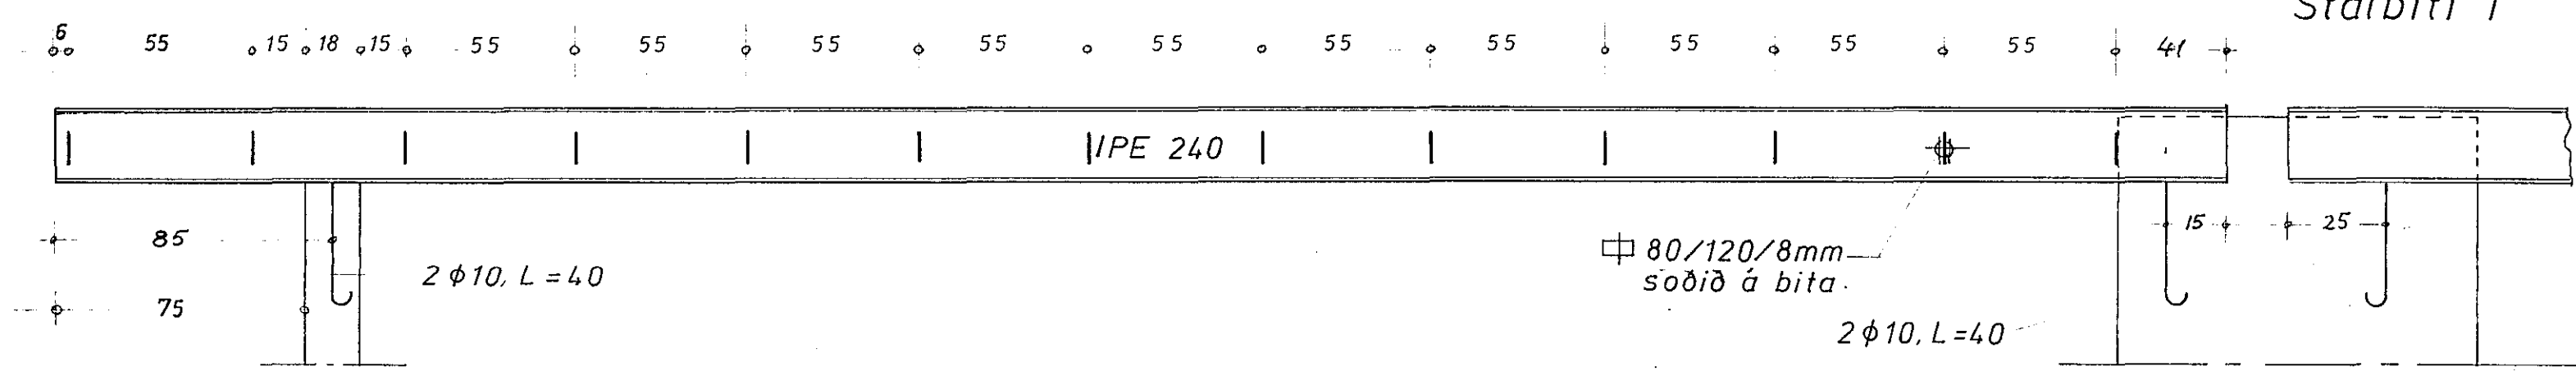

Stálbiti 6, L = 770


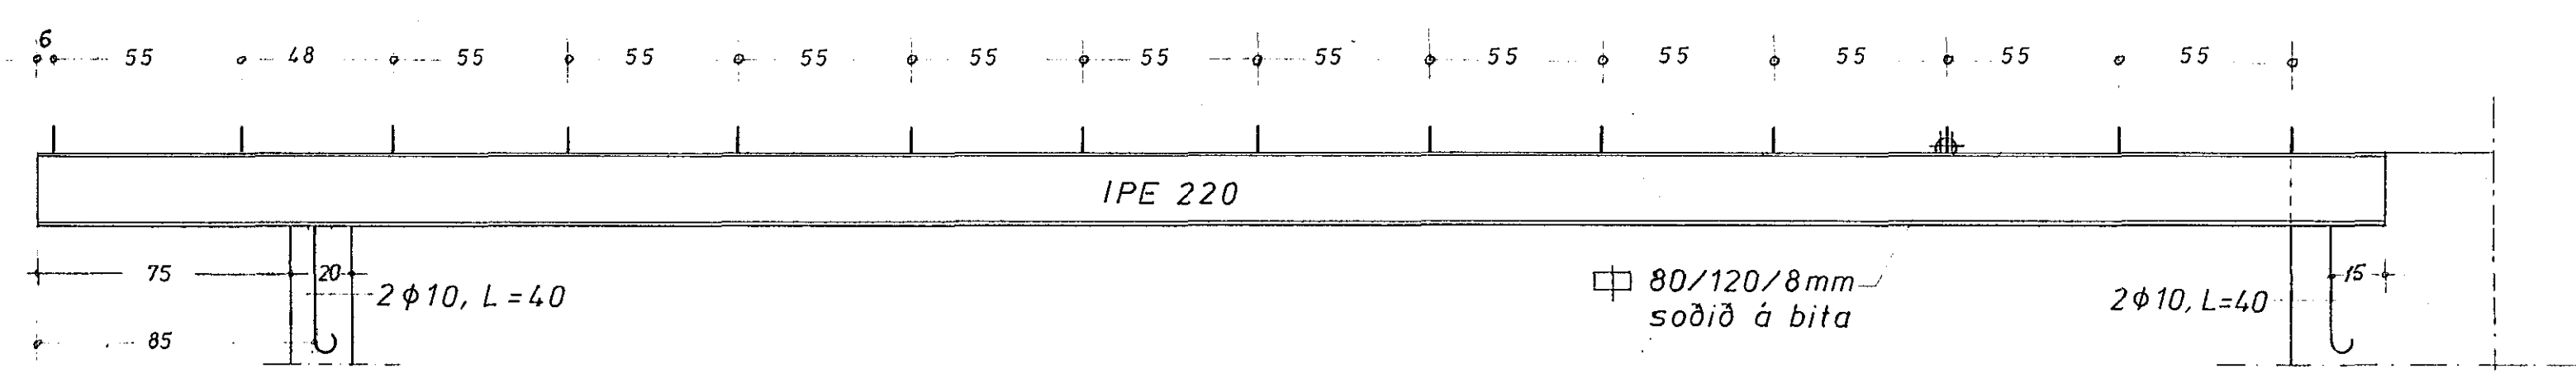


Stálbiti 3, L = 140

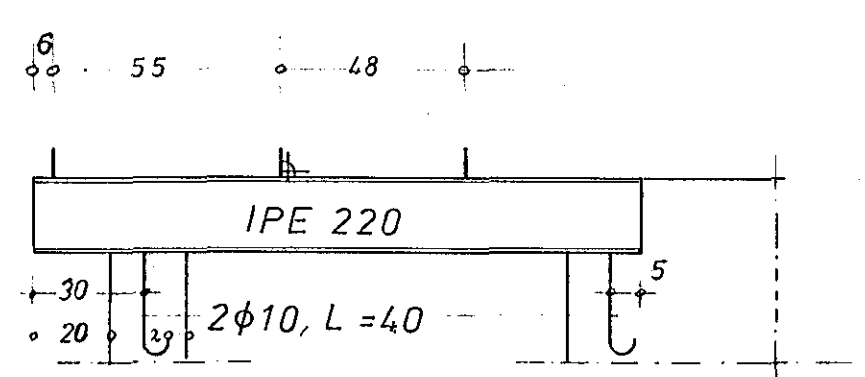

Stálbiti 4 og 5
sjá teikningu nr. 74041-05

Stálbiti 7, L = 400

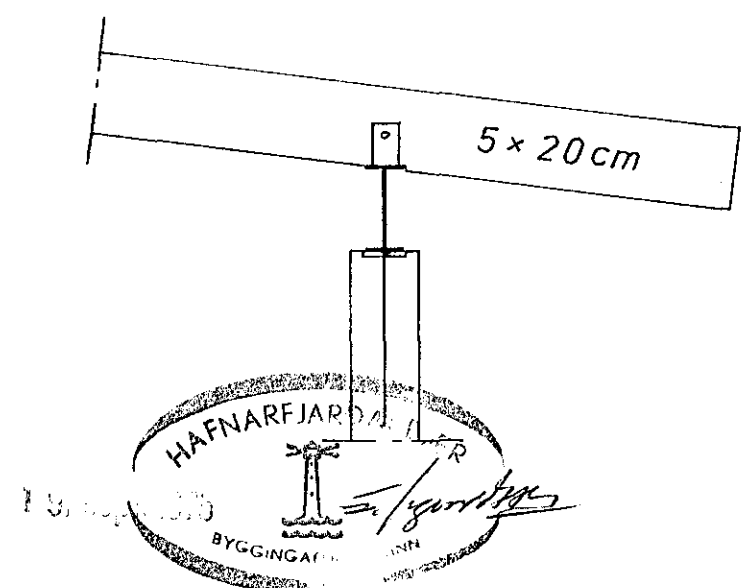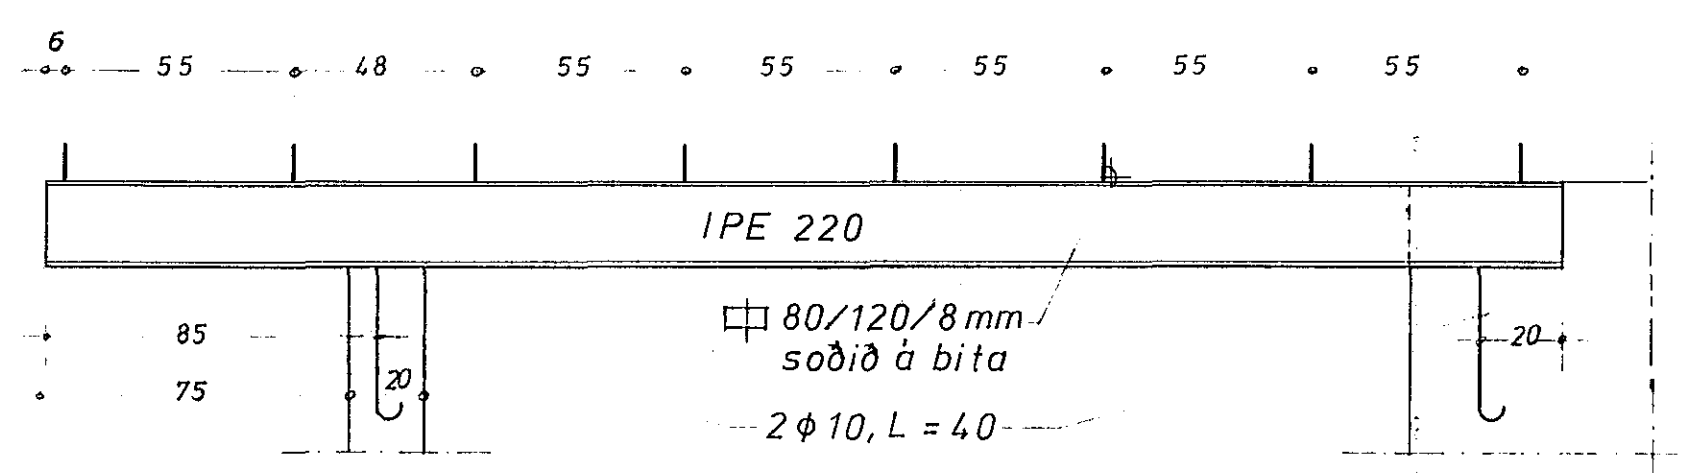

HAGVERK BANKASTRÆTI 11, SÍMI 26011	
Verkefni: Vesturvangur 6030	Teikning nr. 74041-06
Stálbitar í þaki	SS/K.J.
Stálbitar 1, 2, 3, 6, 7,	75
Mællikvarði: 1:20	Undir: Bjarni Lárus