





Járnalögn í bílskursplötu, m=1:50

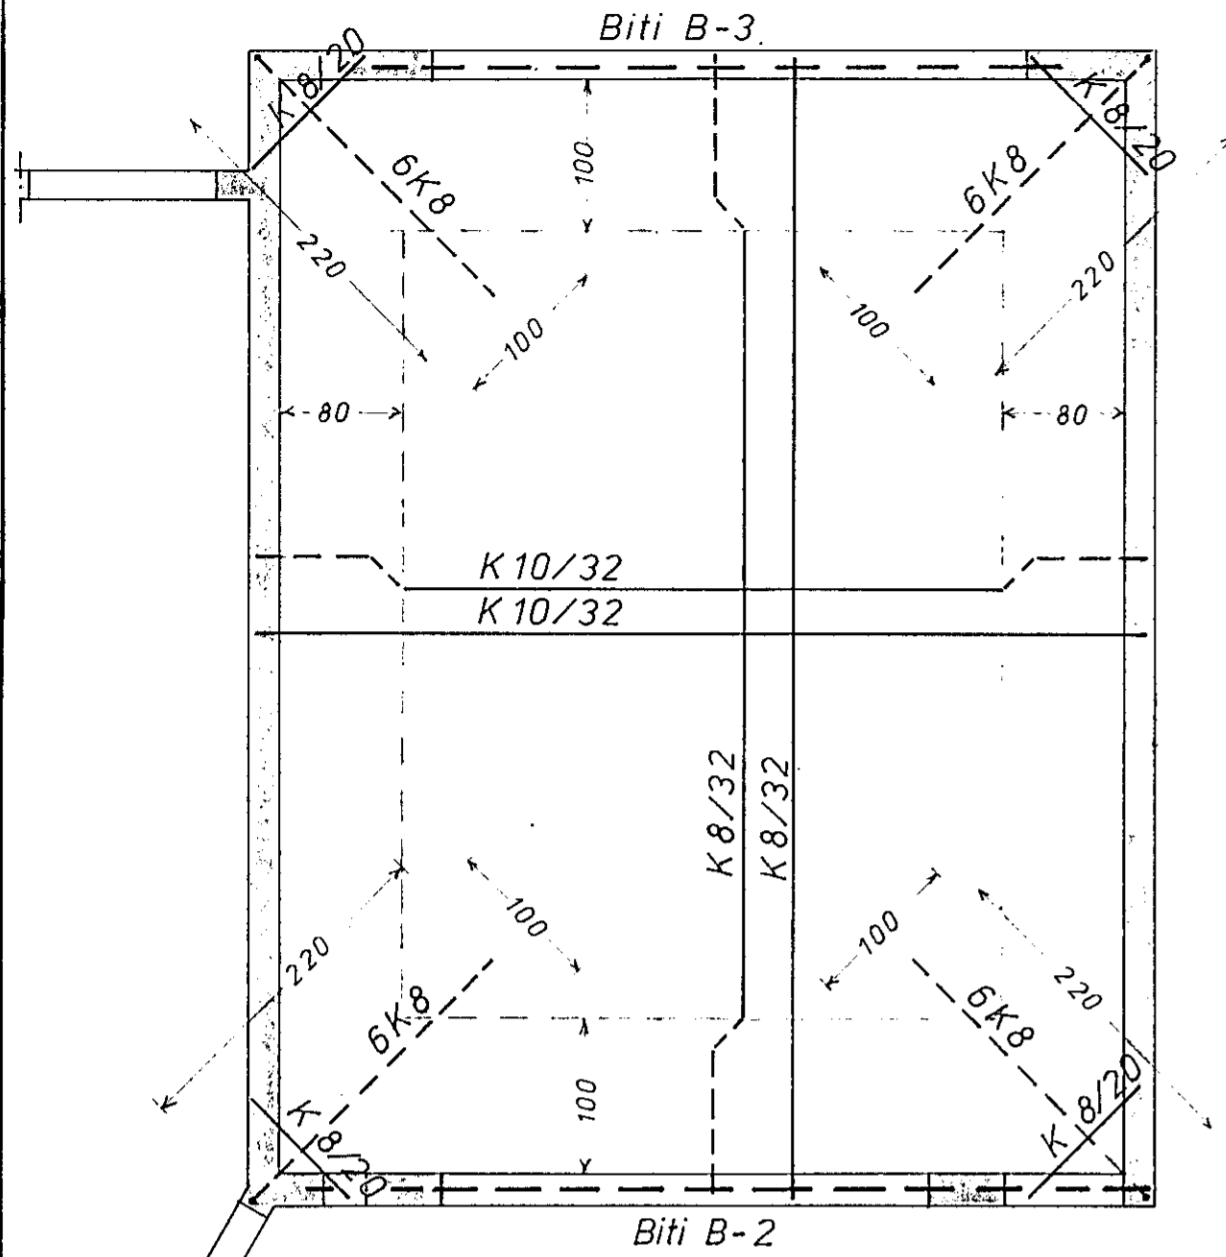

Biti B-2, m=1:20

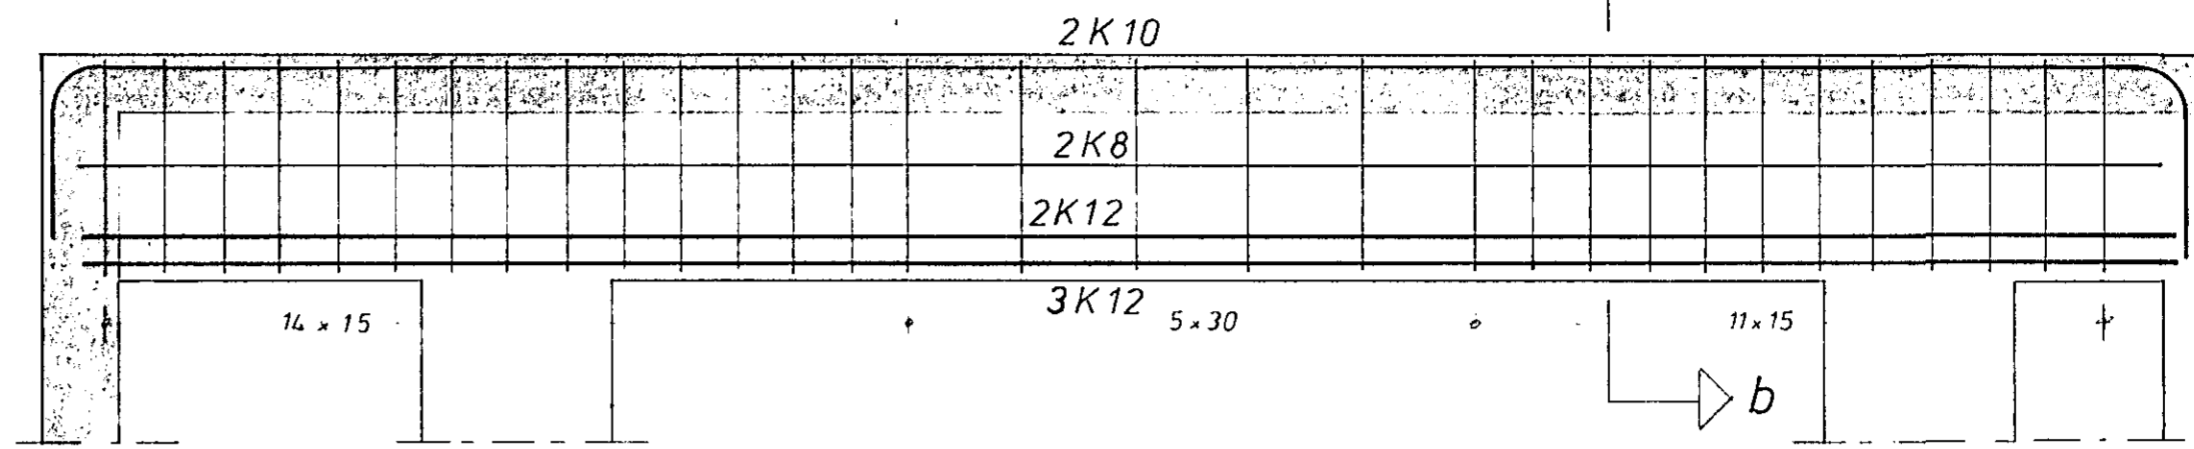


snið b-b

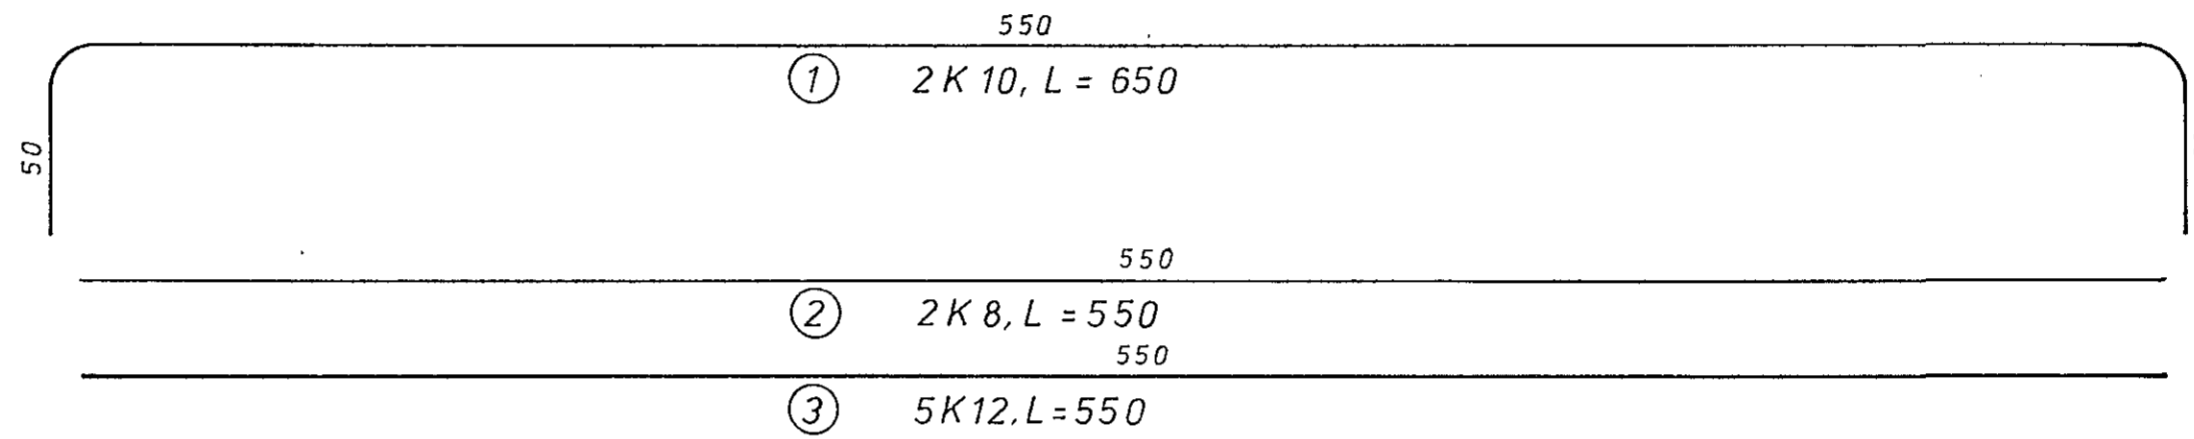
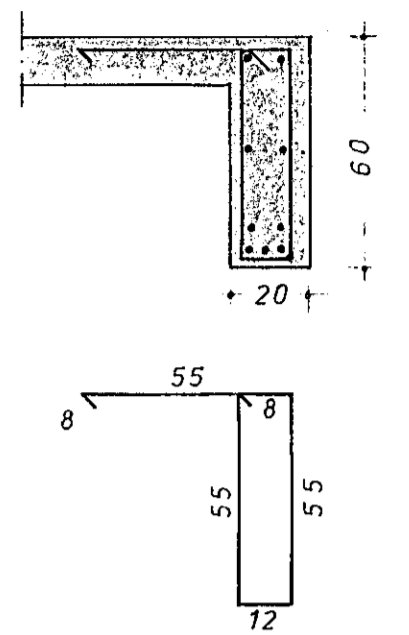


④ lykkjur \varnothing 8
L=138, 31 st.

Biti B-3, m=1:20

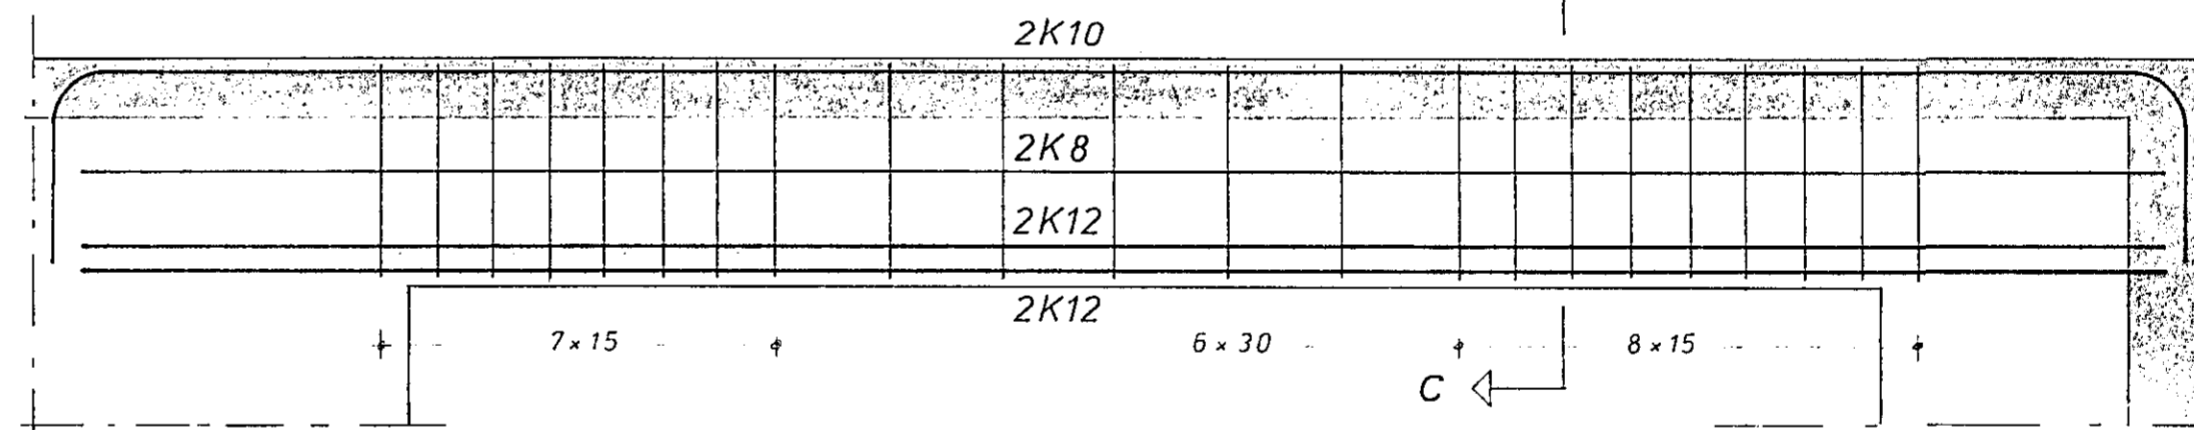


snið c-c

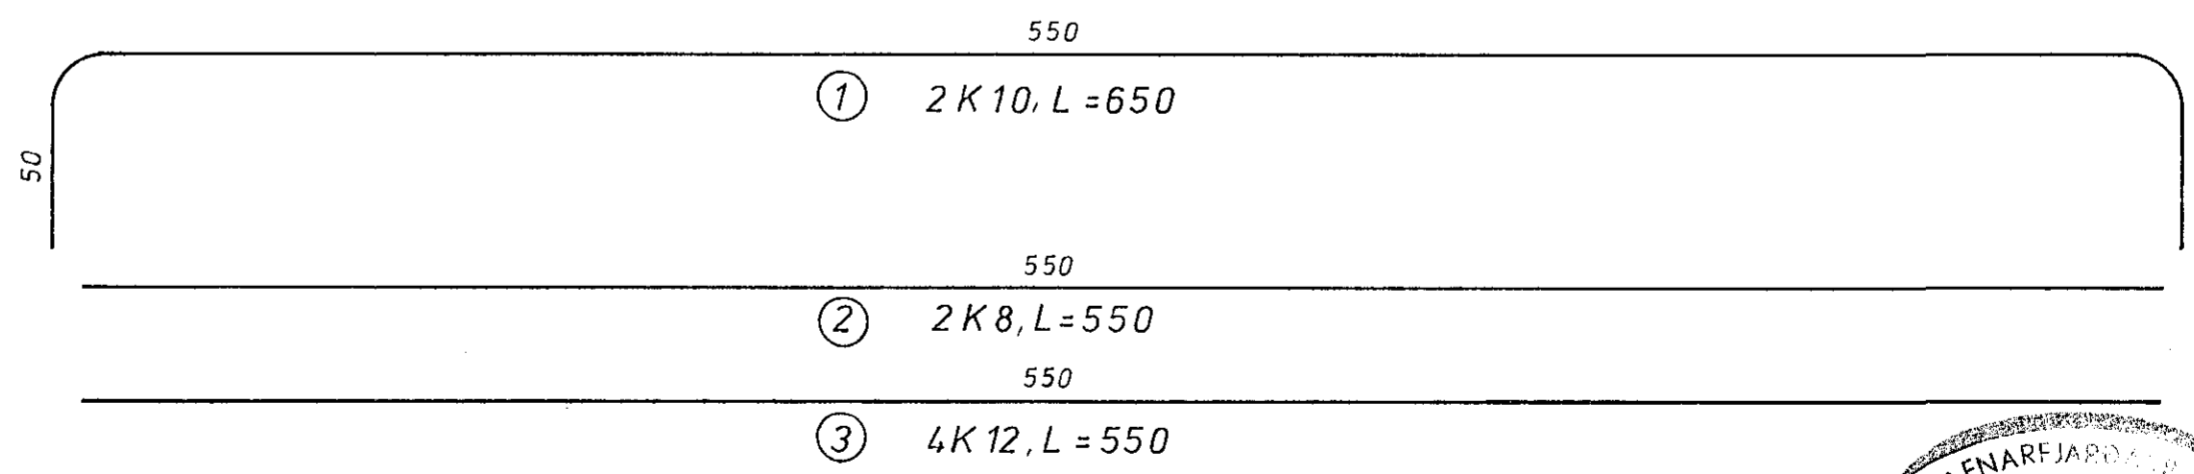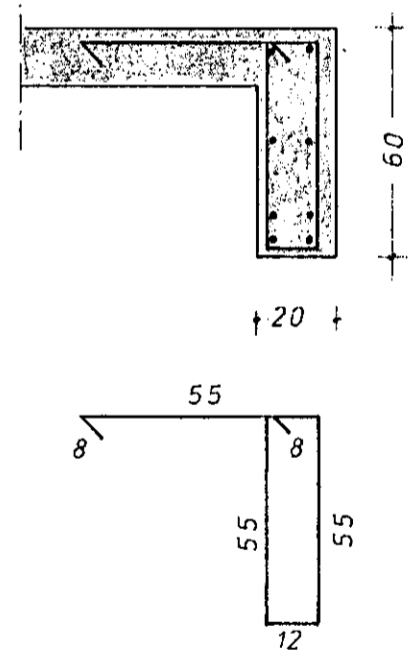


④ lykkjur \varnothing 8
L=138, 22 st.

Stálbiti 4, m=1:20

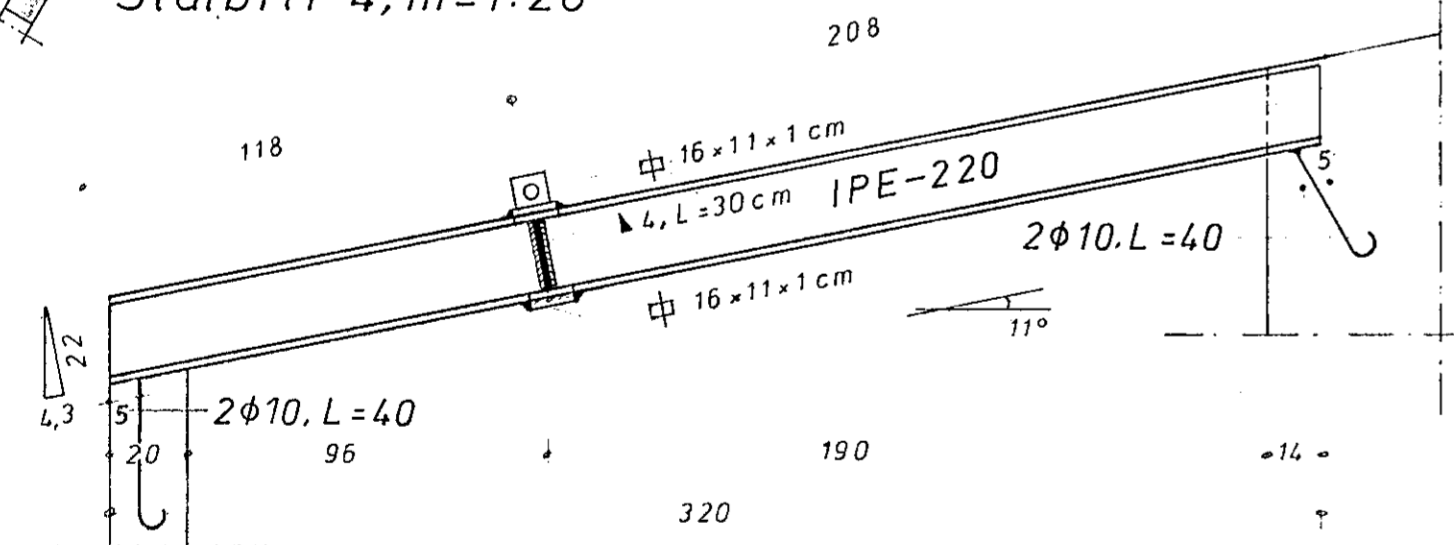

Stálbiti 5, m=1:20

allar suður 4mm

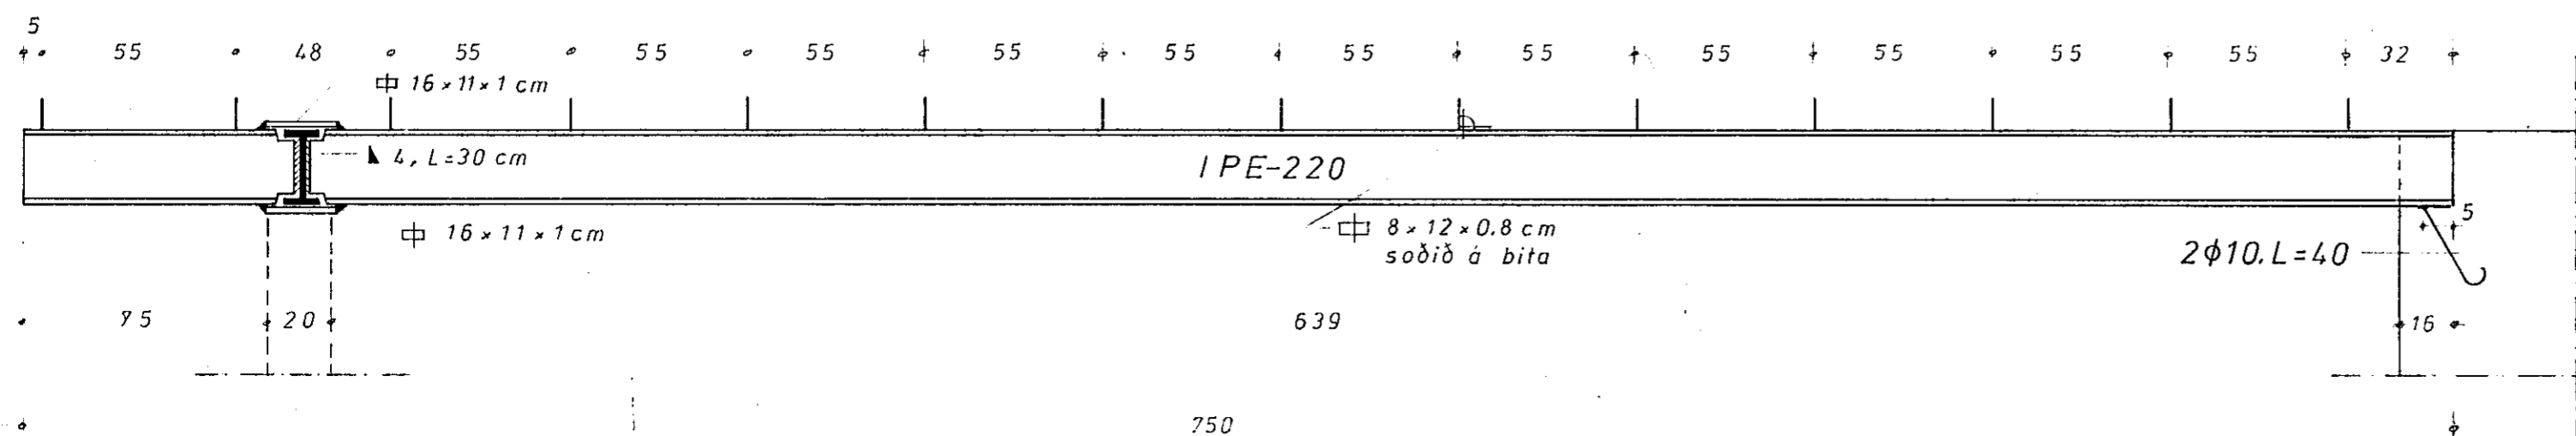

HAGVERK BANKASTR. LÍ 11 SIMI 26011	
Vesturvangur 6020	74041-05
Járnalögn í bílskursplötu	A/A/B/J
Bitar í bílskúr.	K.
Biti B-2,	75
Biti B-3, snið	
Stálbitar 4 og 5	
Mælikvarði: 1:20; 1:50	