




PAK
1:50

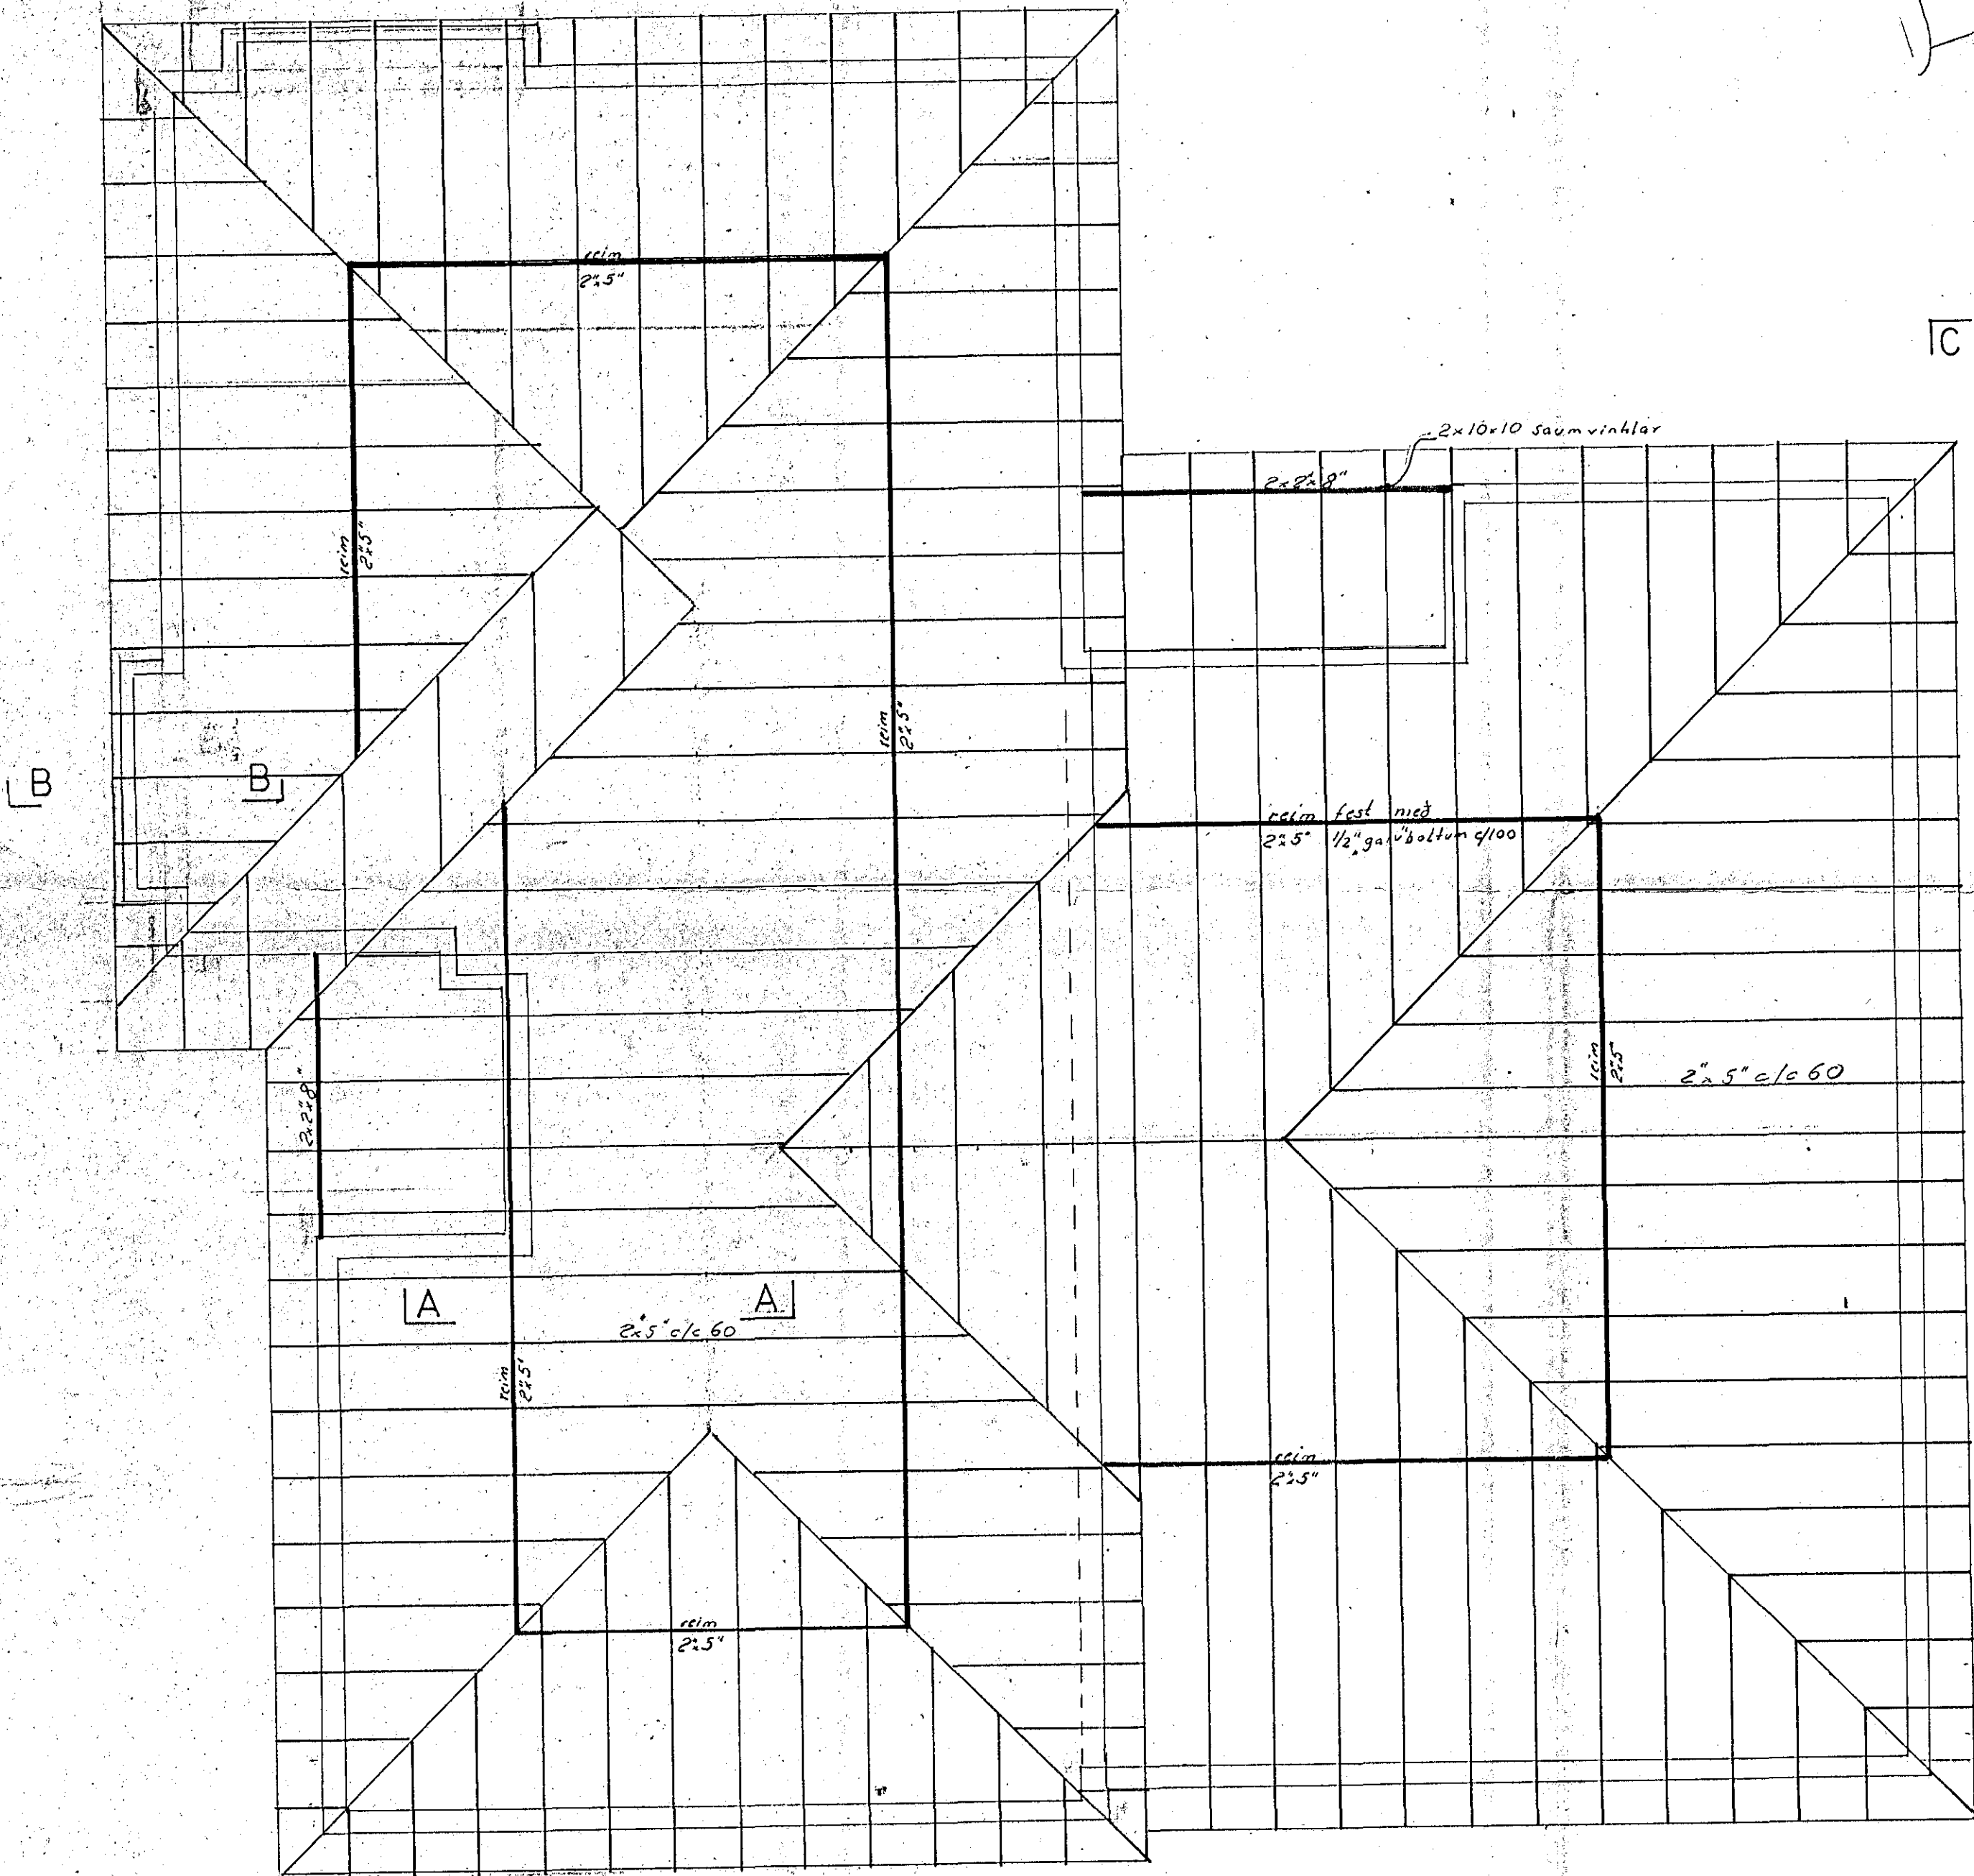

B-B
1:20

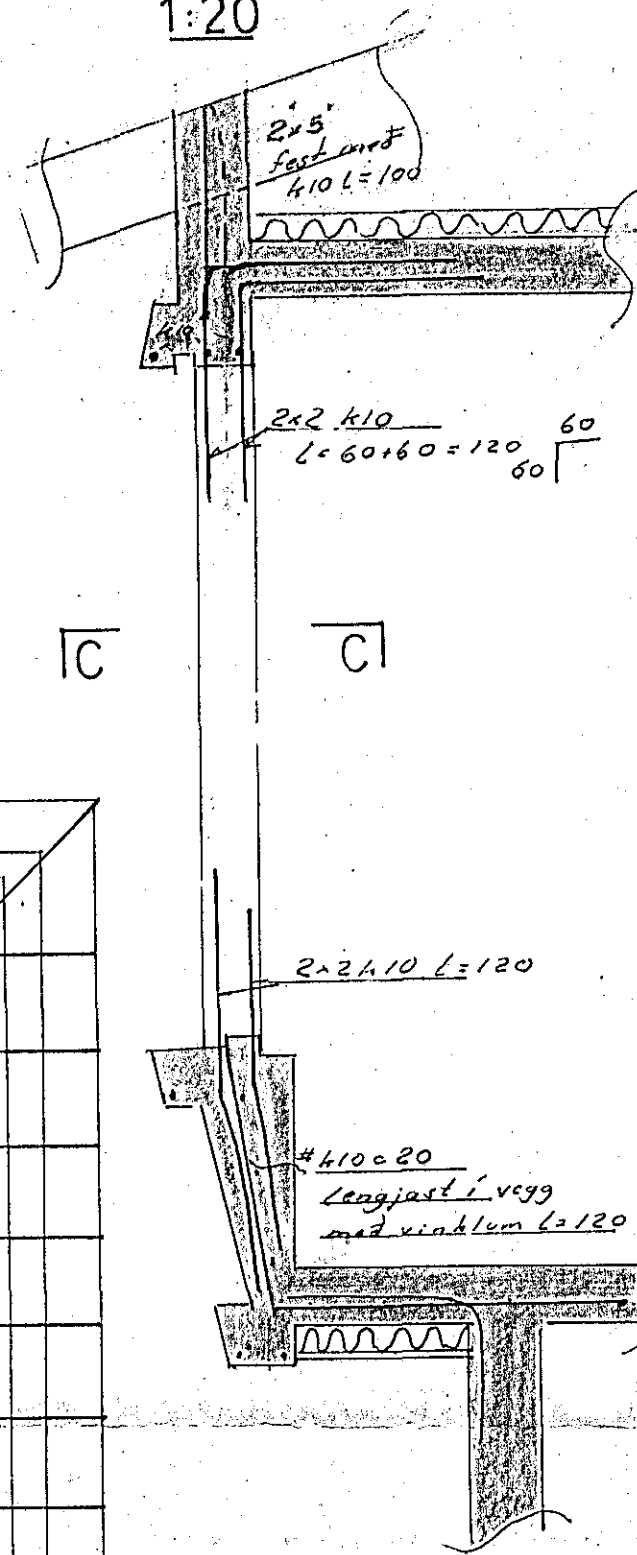


15
15
C-C
1:20

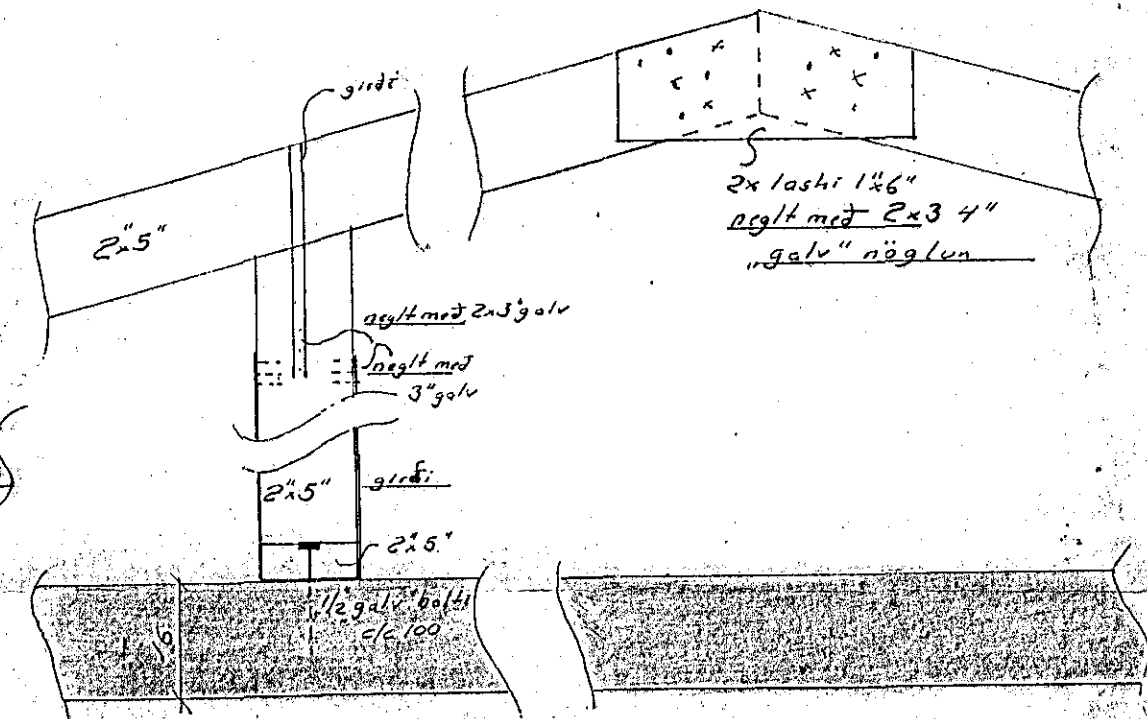

A-A
1:10

SKÝRINGAR

sperrur í þaki eru 2x5\"/>

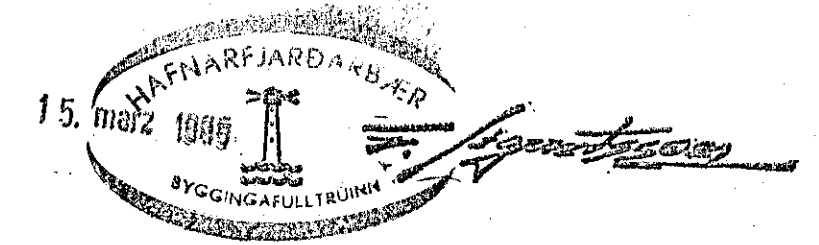

VÍÐIVANGUR 11 HAFNARÉ
 ÞAK 1:50 1:10
 Björgvin Víglundsson verkf.
 s: 26261 B. Þ. Víglundsson