



TAFLA JBP113 (EDA SAMBERIL.)

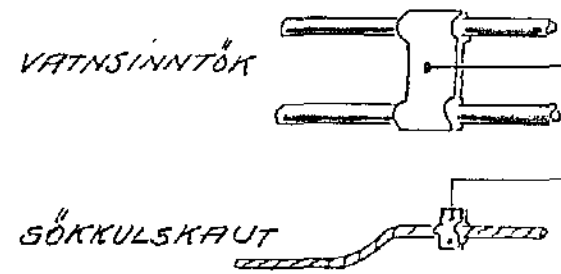


HEIMTAUG R.H.
3x10mm²+10

HÚSVEITA TENGIST Á T-FASA

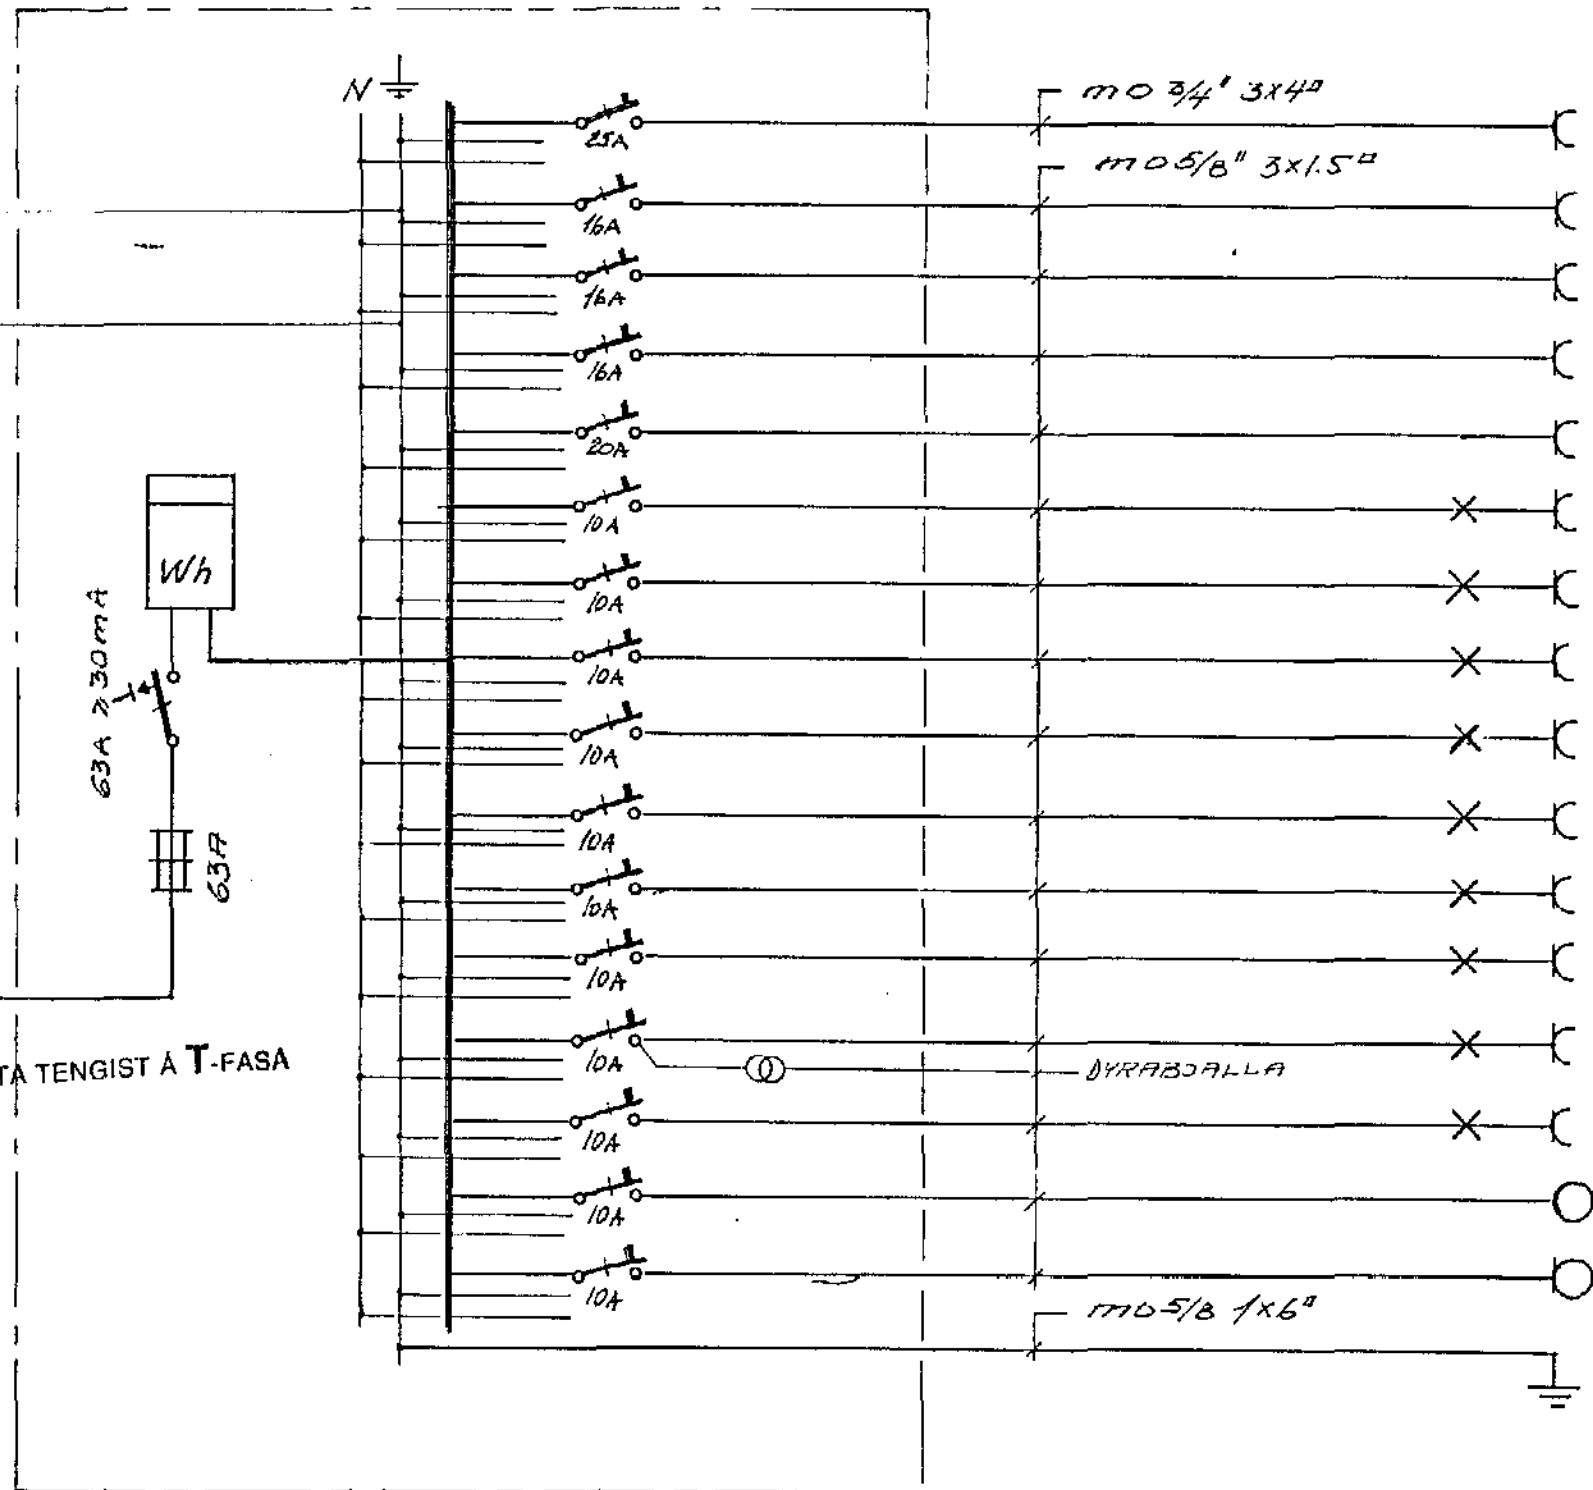

- GR.1: ELDAVÉL
 - GR.2: UPPVOTTAVÉL
 - GR.3: ÞVOTTAVÉL
 - GR.4: ÞURRKARI
 - GR.5: 20A TENGILL BÍLGEYMSLU
 - GR.6: LJÓÐ OG TENGLAR BÚR, ELDHÚS
 - GR.7: " " " " ELDHÚS
 - GR.8: " " " " BÍLGEYMSLA, GEYMSLA
 - GR.9: " " " " BORDSTOFA, STOFA
 - GR.10: " " " " HALL, PRINNSTOFA
 - GR.11: " " " " GANGUR, HERB, HJÓN
 - GR.12: " " " " BAD, HERB, HERB
 - GR.13: " " " " ÞVOTTUR, ANÐ., ÚTILJÓÐ
 - GR.14: FYRIR HUGSANEGA GARDLÝSINGU
 - GR.15: BÍLSKURSHURÐAROPNARI
 - GR.16: FYRIR HUGSANLEGA NOTKUN Á HÁALOFTI
- JARDBINDING TEKJA Á BABI

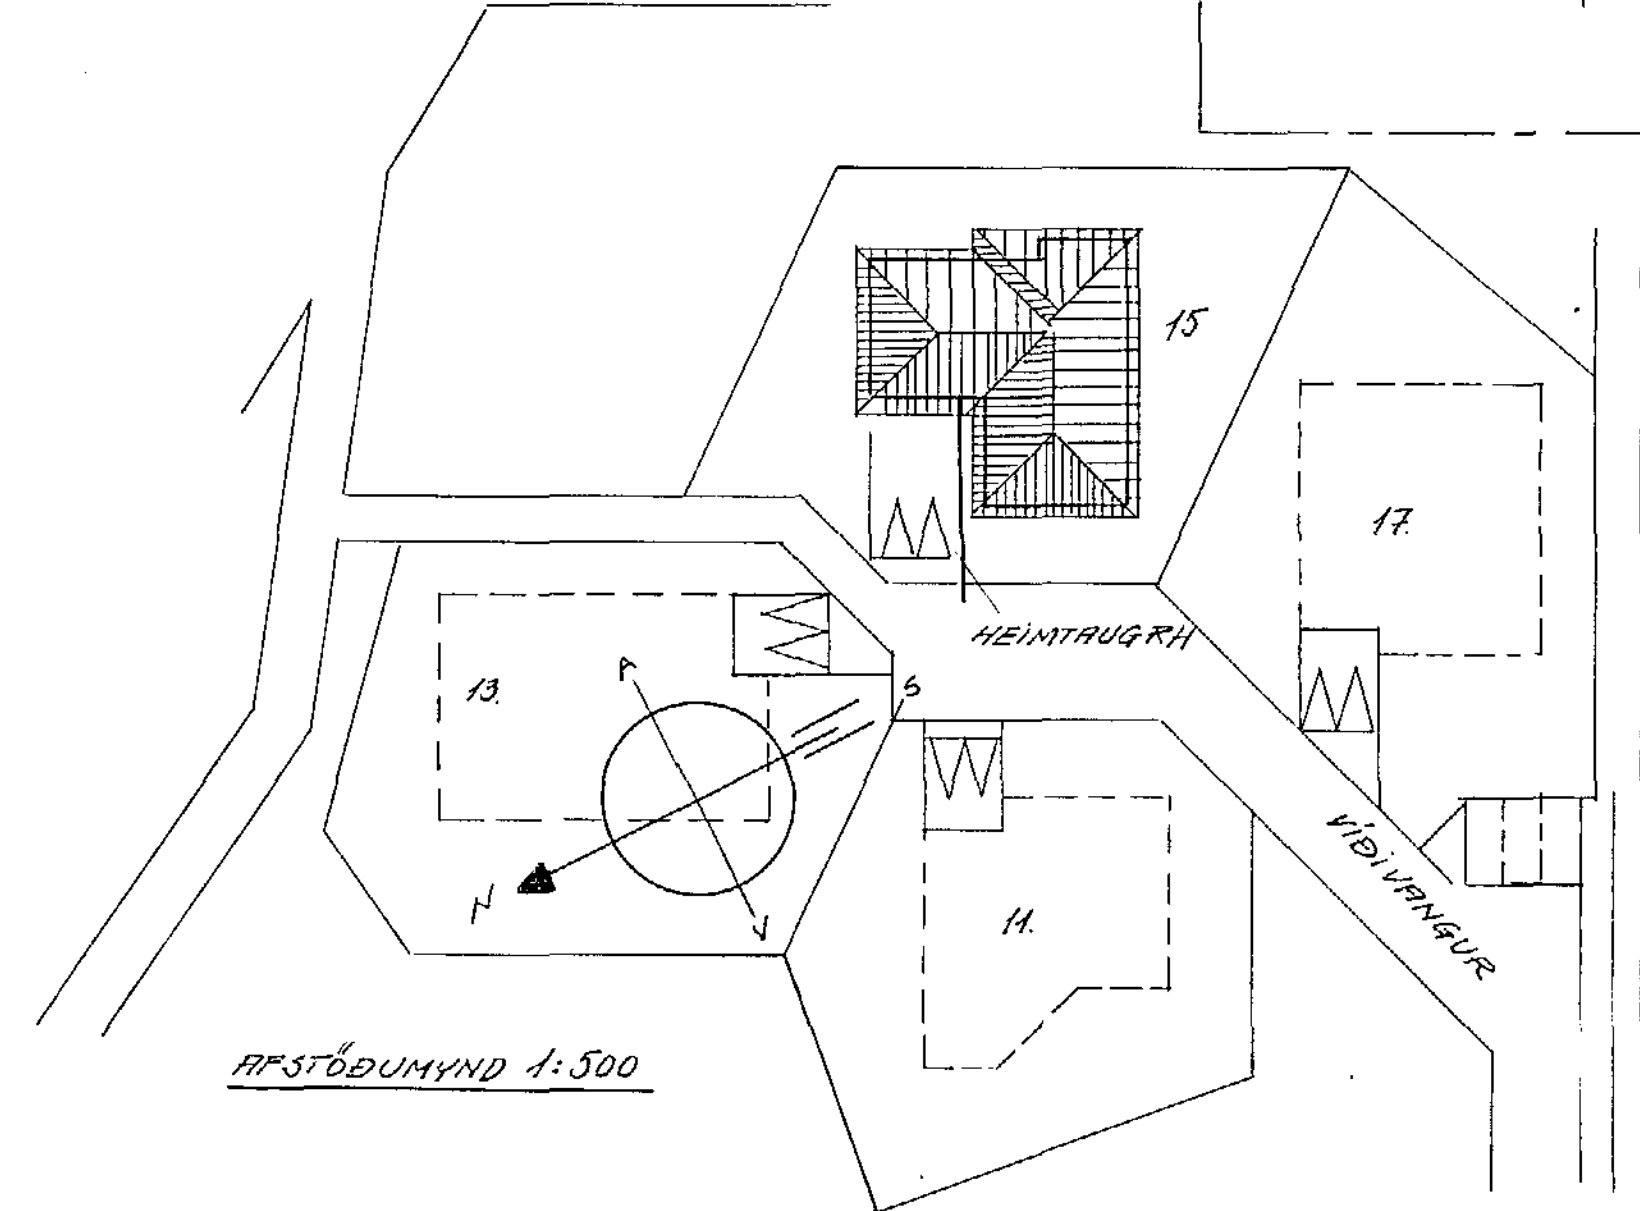

AFSTÖÐUMYND 1:500

						Dags.	Nafn	VIÐIVANGUR 15 HAFNARFIRÐI BLAÐ 2 AF 2 EINLÍNUMYND, AFSTÖÐUM. GUNNAR AÐALSTEINSS. RAFMAGNSTEKNIR.	Kvarði
						Frumdr.	NÓR 85		
						Teikn.	"		
						Yfirf.	"		
Breyting		Dags.	Nafn						