
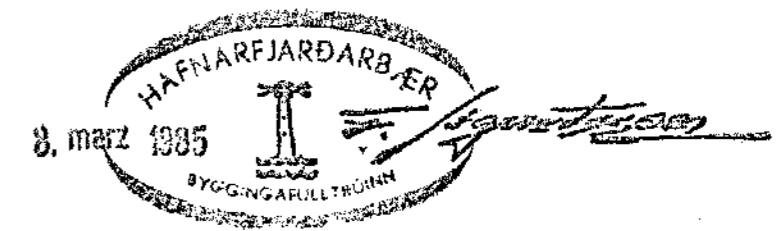
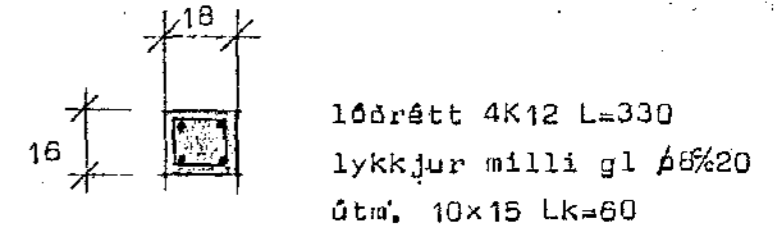
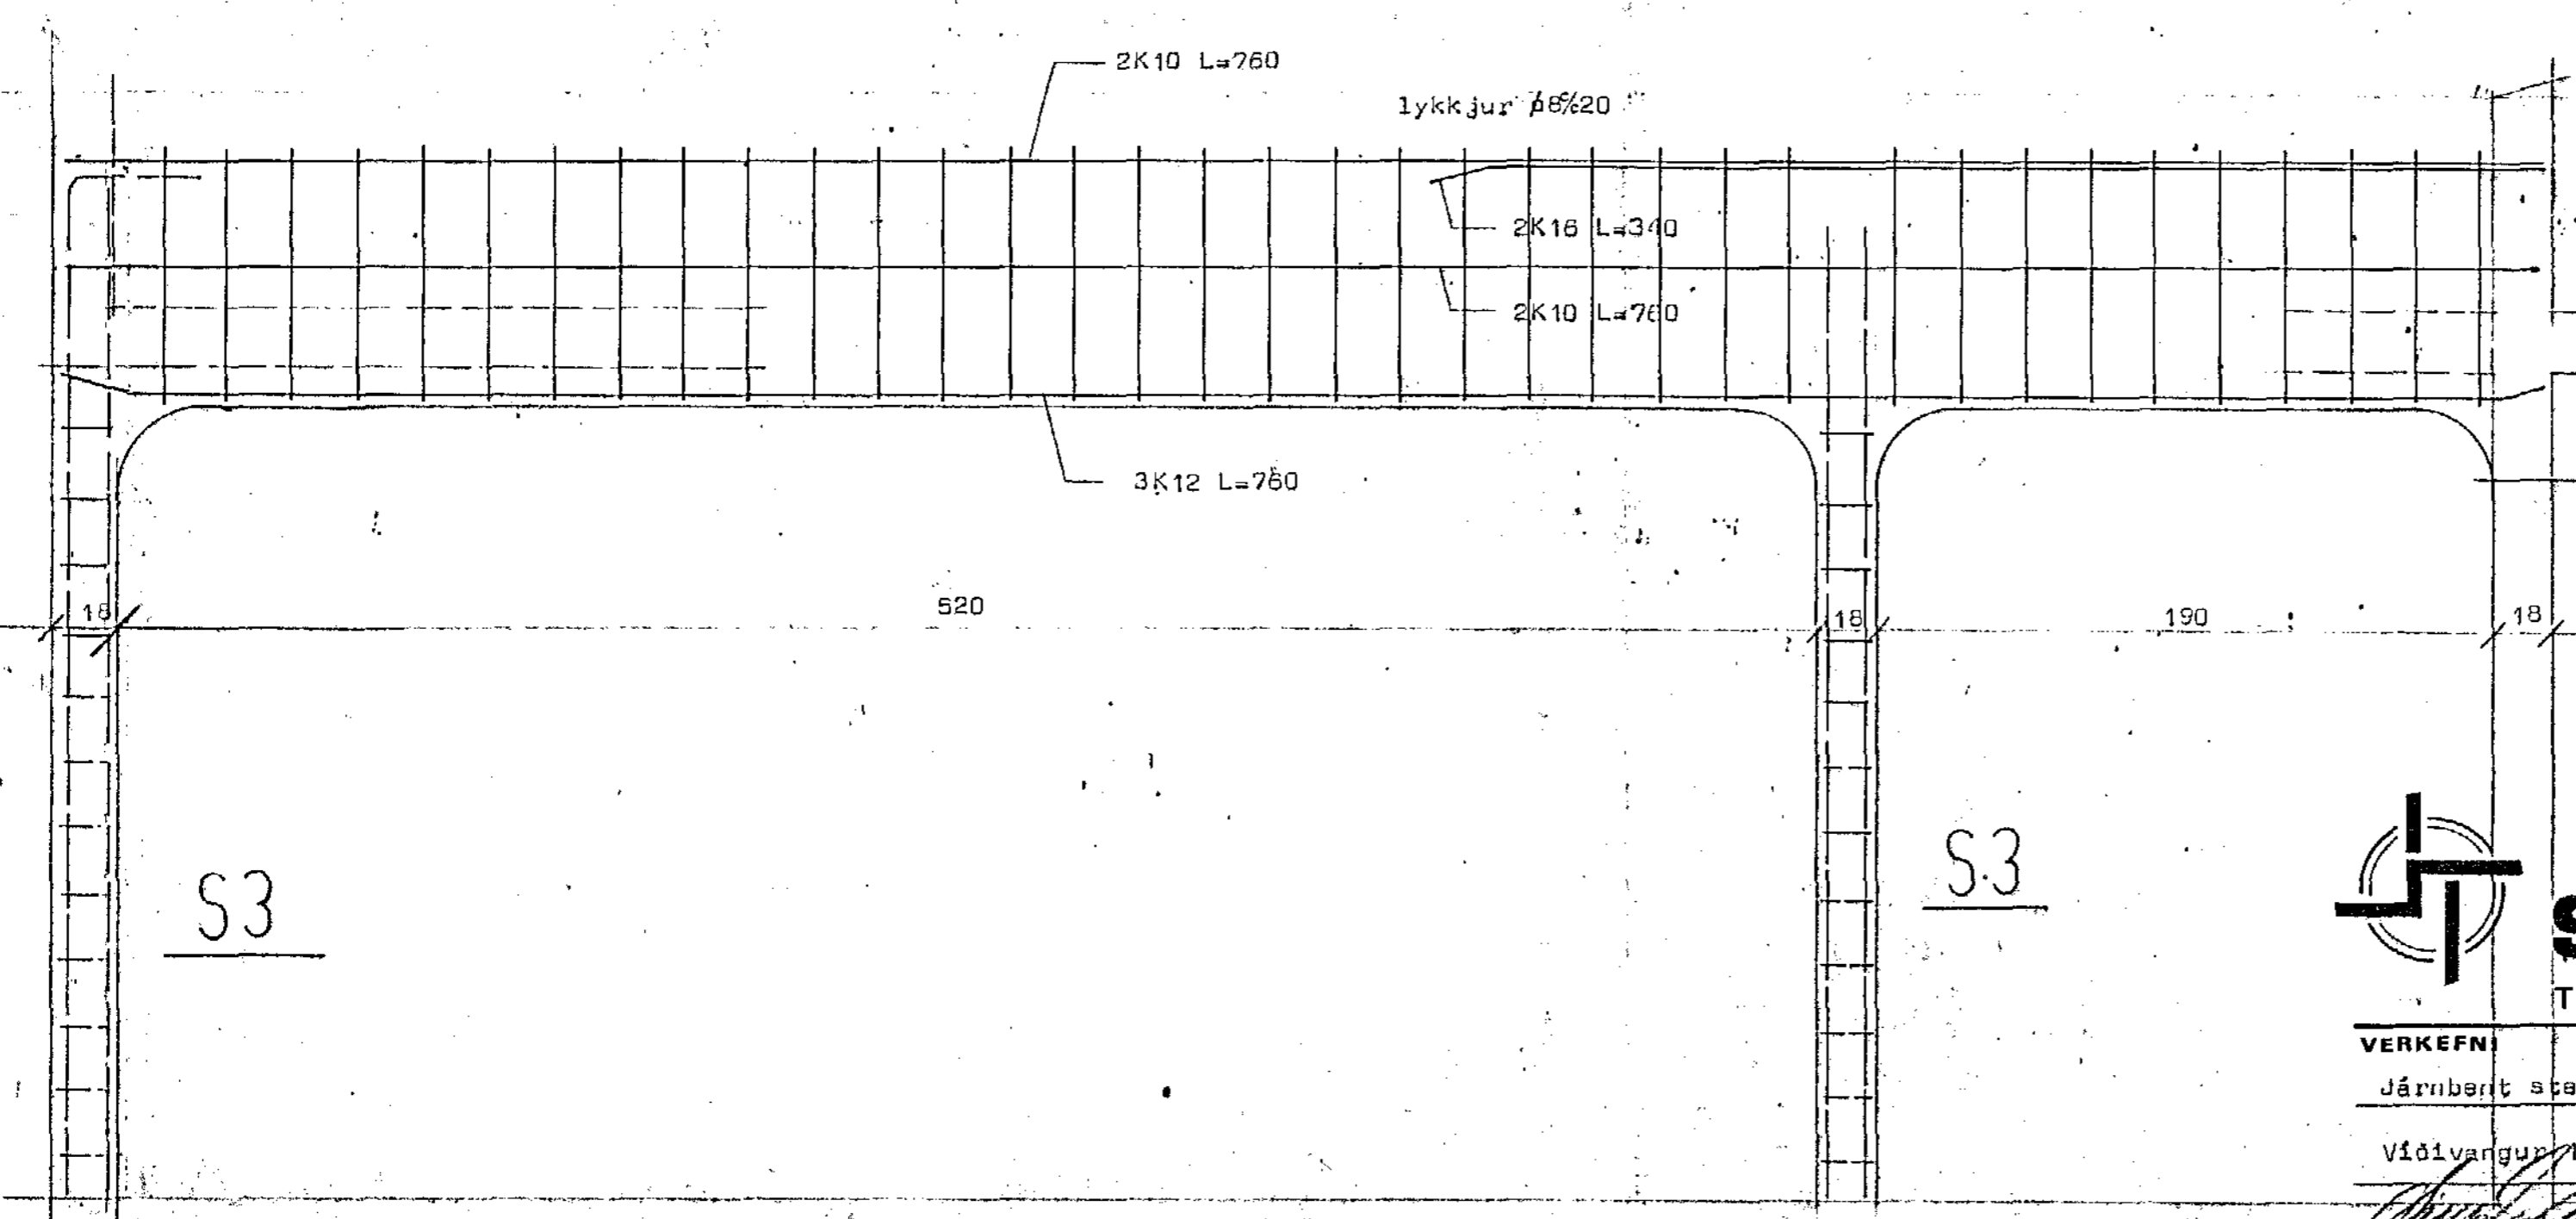
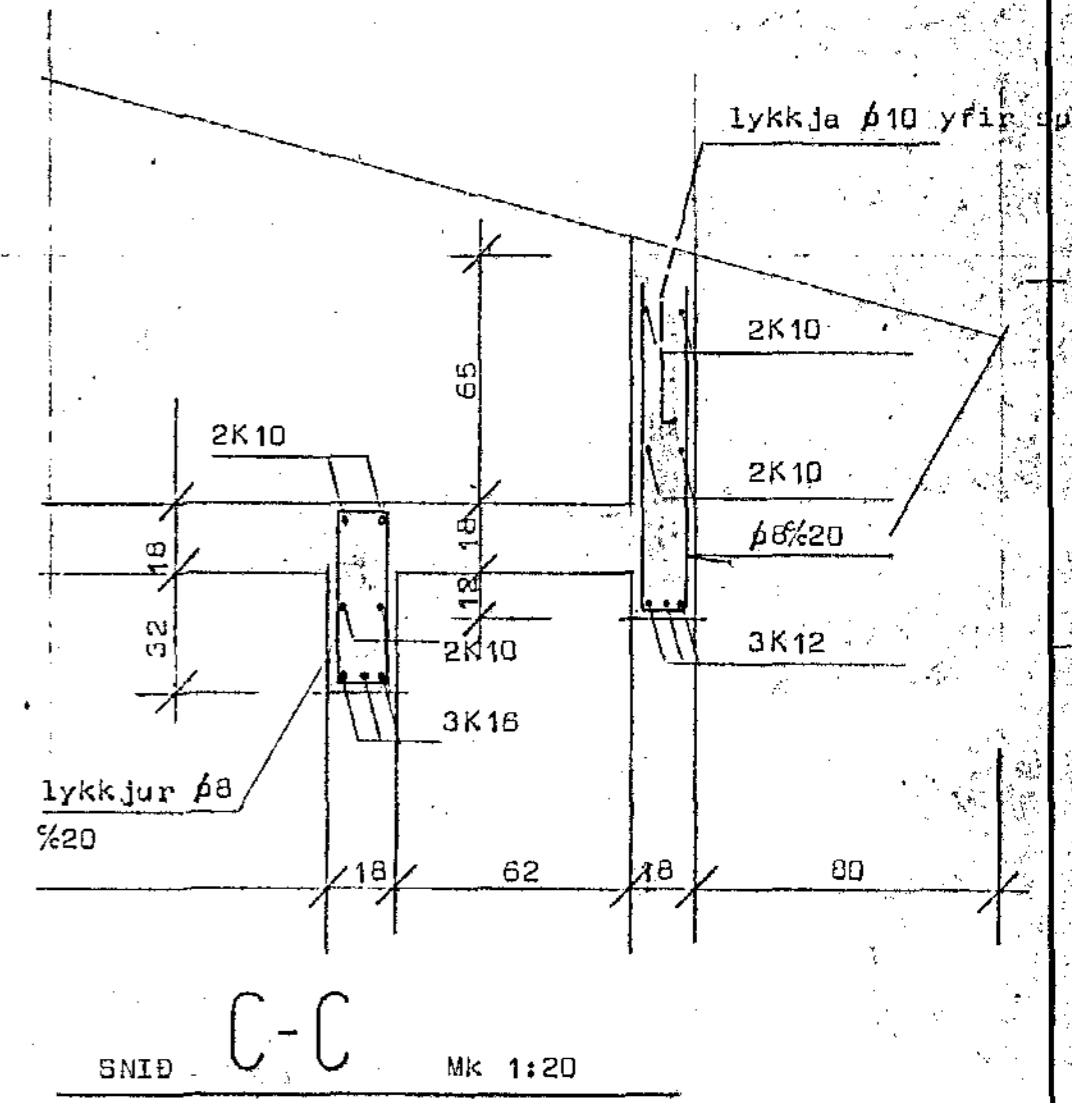


Víðivangur 15 Hafnarfirði

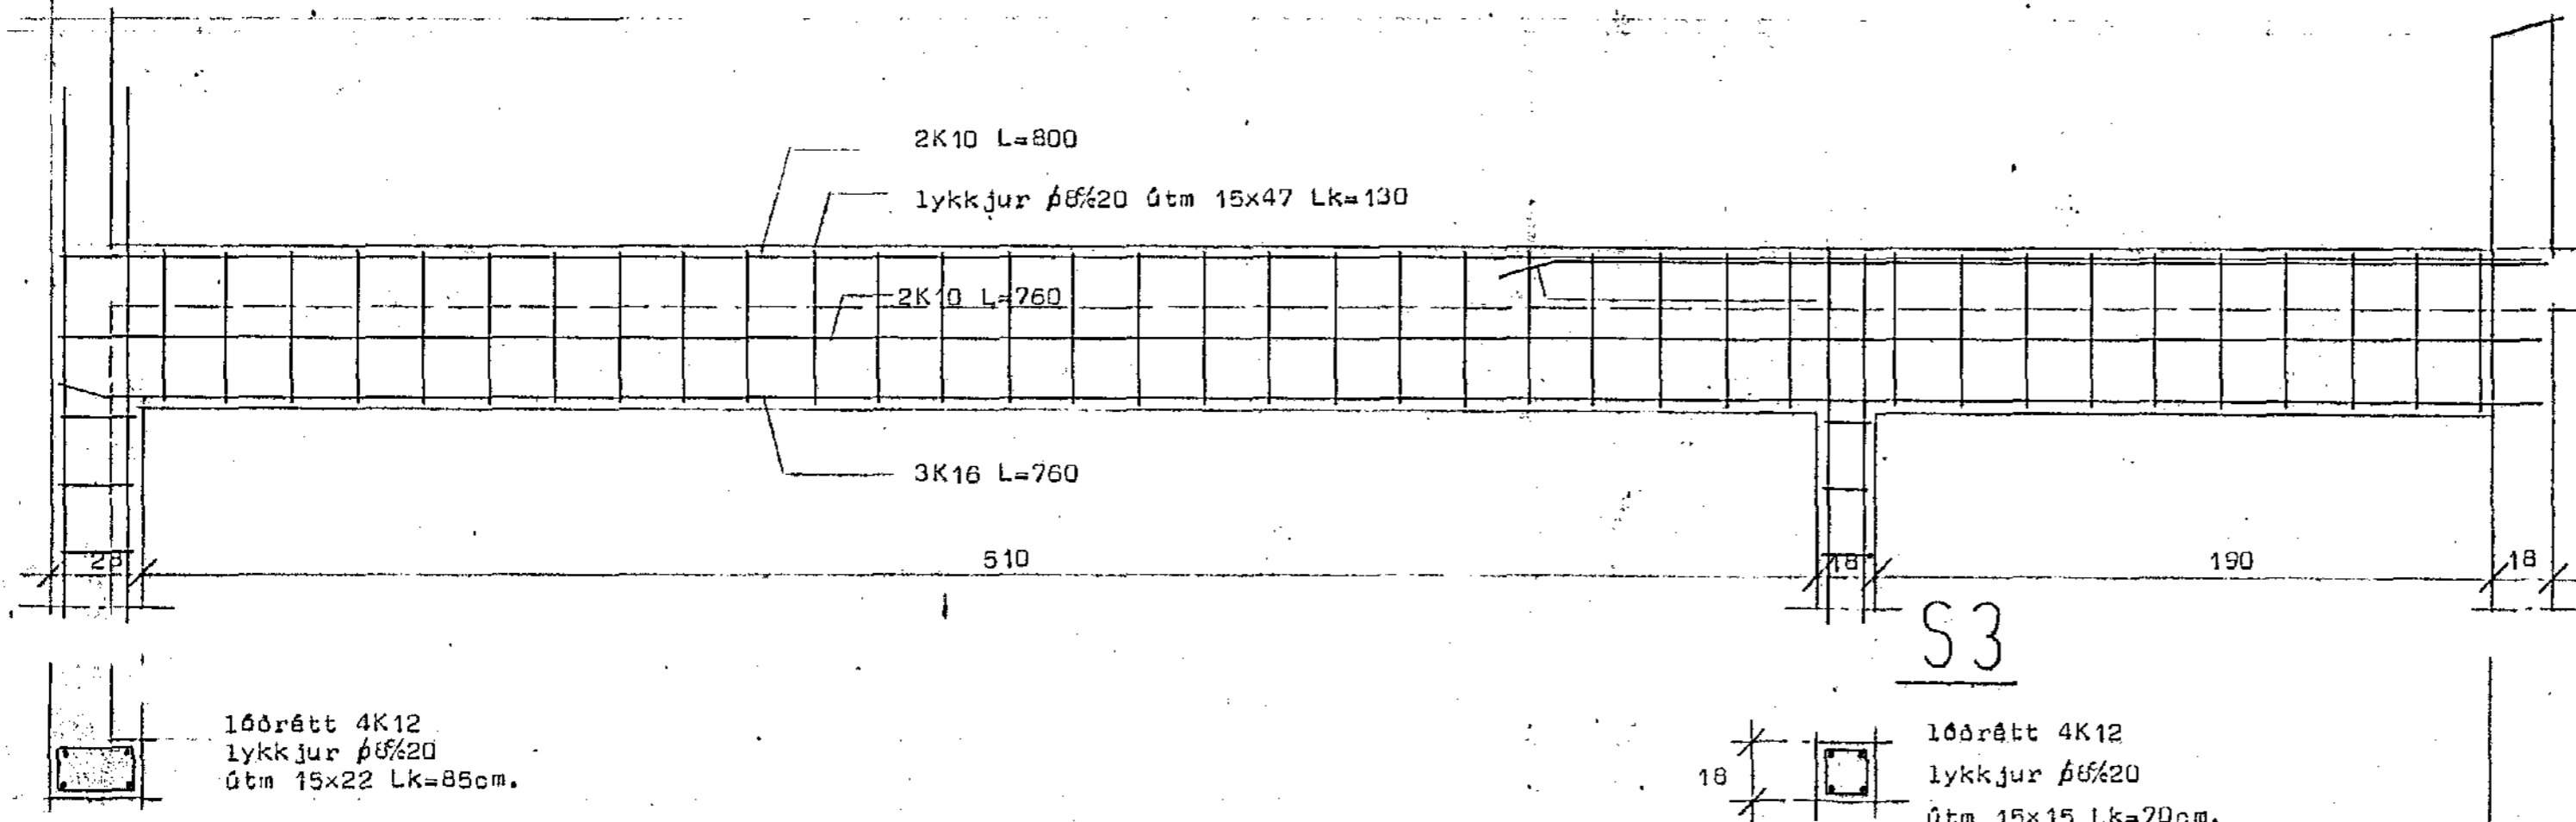

**STADALHÚS** SÍM  
 TEIKNISTOFA SÍÐUMÚLA 31 SÍMI 83141

VERKEFNI	DAGS.	1985	VERK NR
Járnberit stappa	MKV.		SU 122
Víðivangur 15 Hafnarfirði	BR.		
	BLAD NR	2,04	
SÍGURDUR GUDMUNDSSON SÍGURDUR P. KRISTJANSSON FTEI			