




SNID E-E 1:20

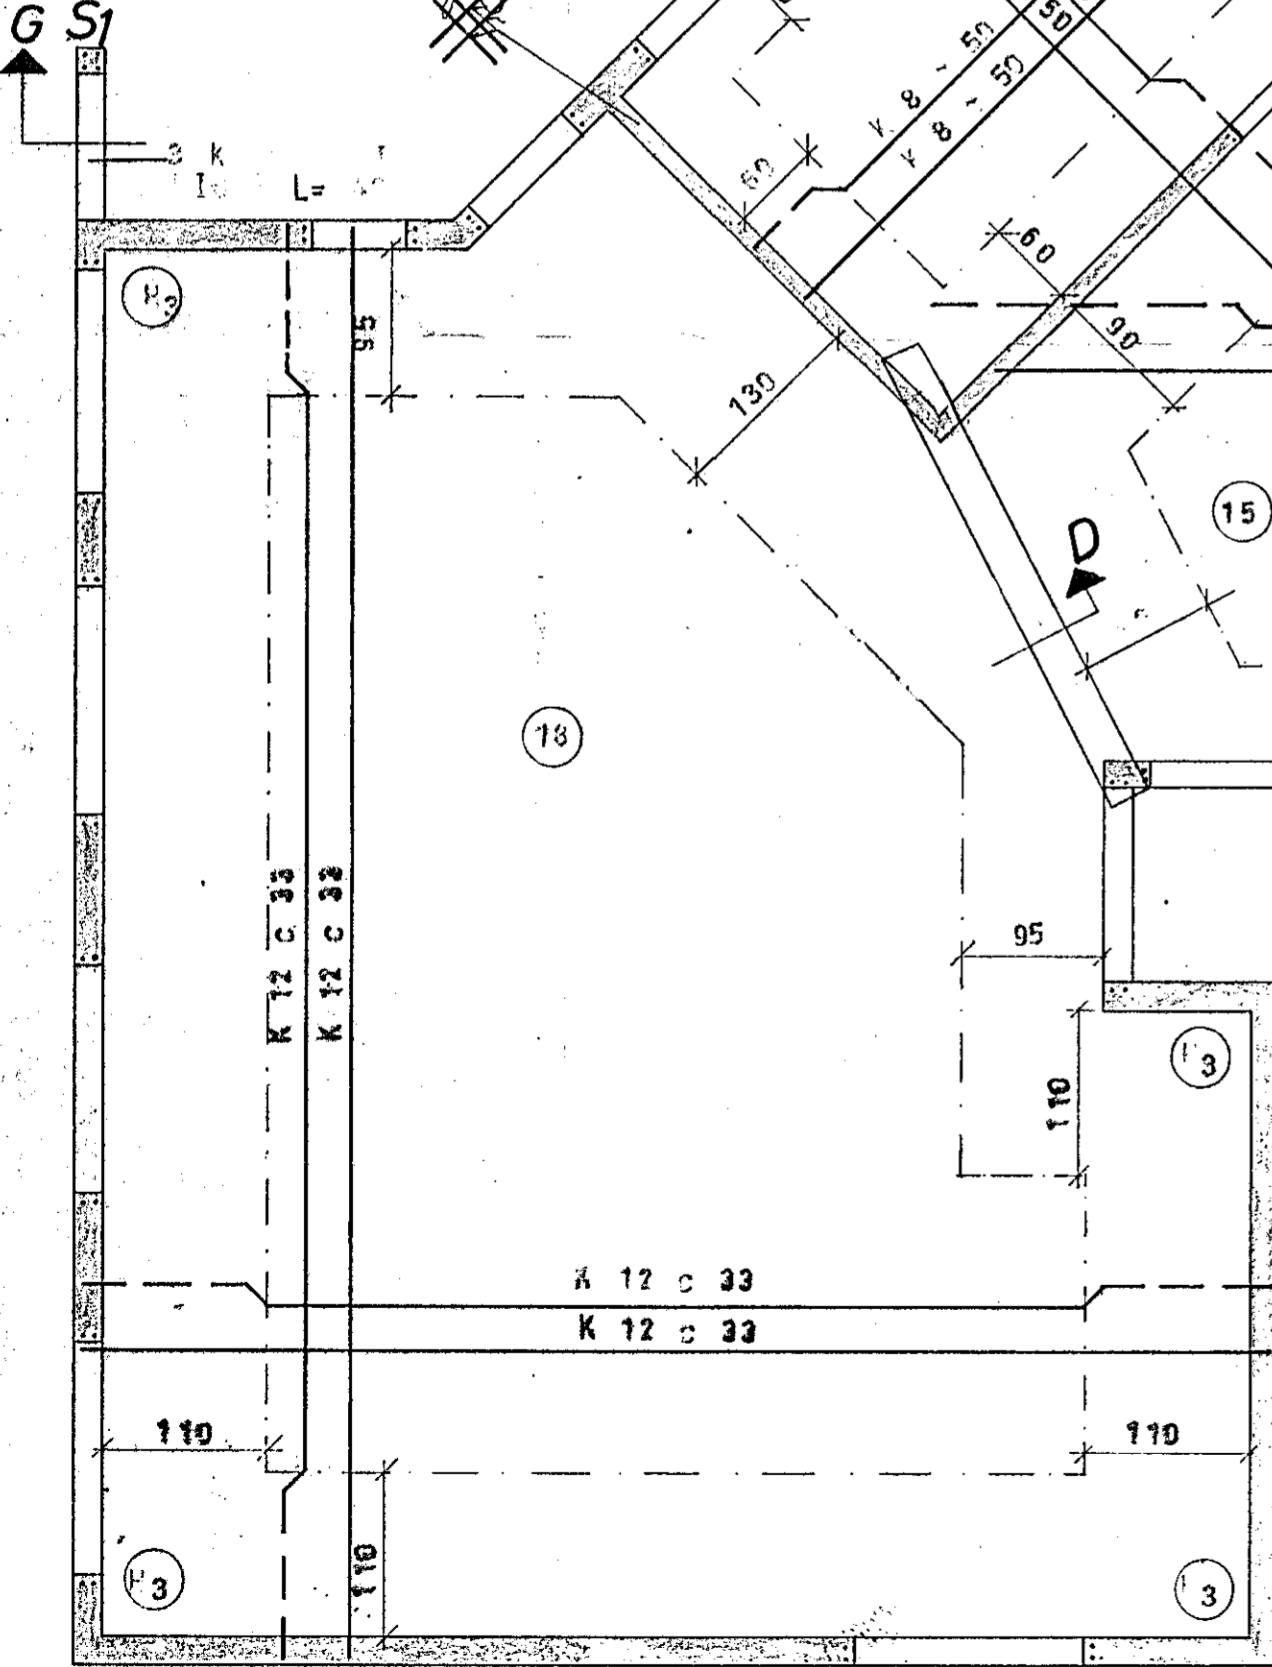


GRUNNMYND 1:50

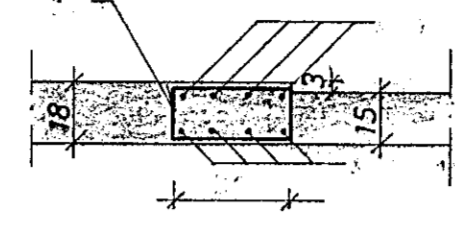


SNID D 1:20

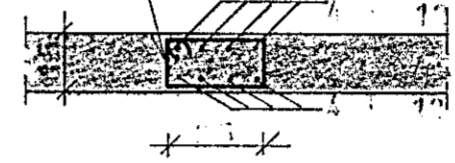


SNID F 1:20

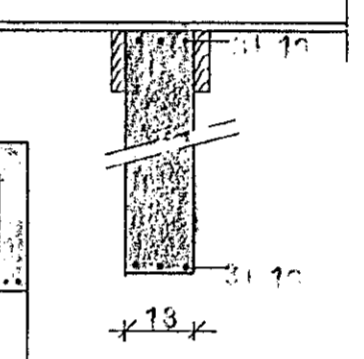


SNID G 1:20

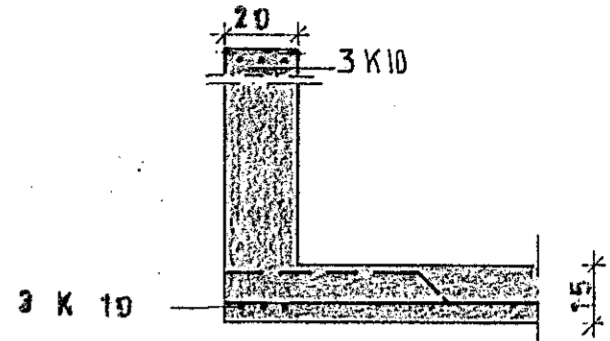


SNID A 1:20

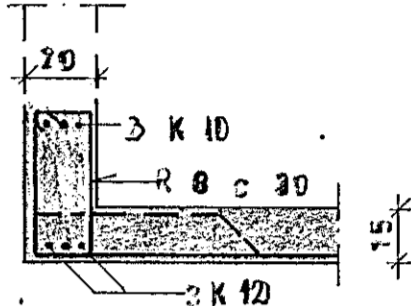


SNID B 1:20

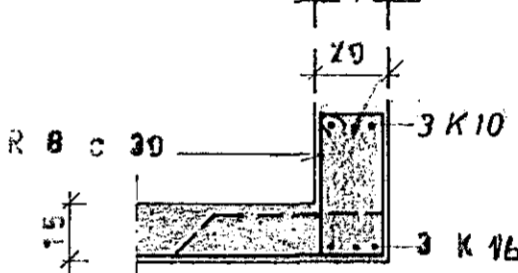

SNID C 1:20

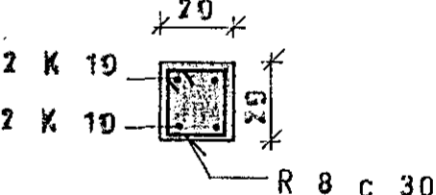


S1 1:20

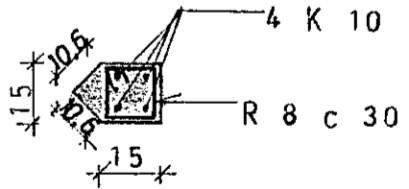

S2 1:20

SKÝRINGAR SJÁ TEKN.NR. 1:2

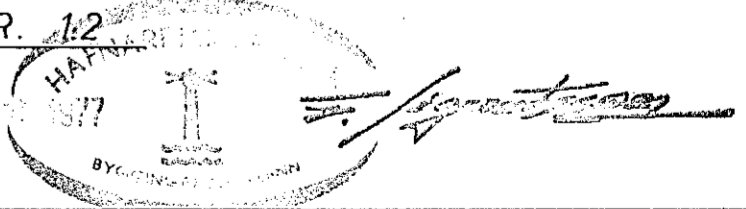

VÍÐIVANGUR 20	MÆLIKVARDI 1:20 1:50	VERK 1973	TEIKN NR 1.3
PLATA YFIR HÆÐ	Hannað: SJK Teiknað: E.R.	Ylirlitarið: SJK Samb: SJK	DAGS JÚLÍ '77
JÓHANN GUNNAR BERGPÓRSSON VERKFR MVFI STRANDGÖTU 11 — HAFNARFIRDI — Sími 53315	BREYTT		