



GRUNNMUND • 1:50

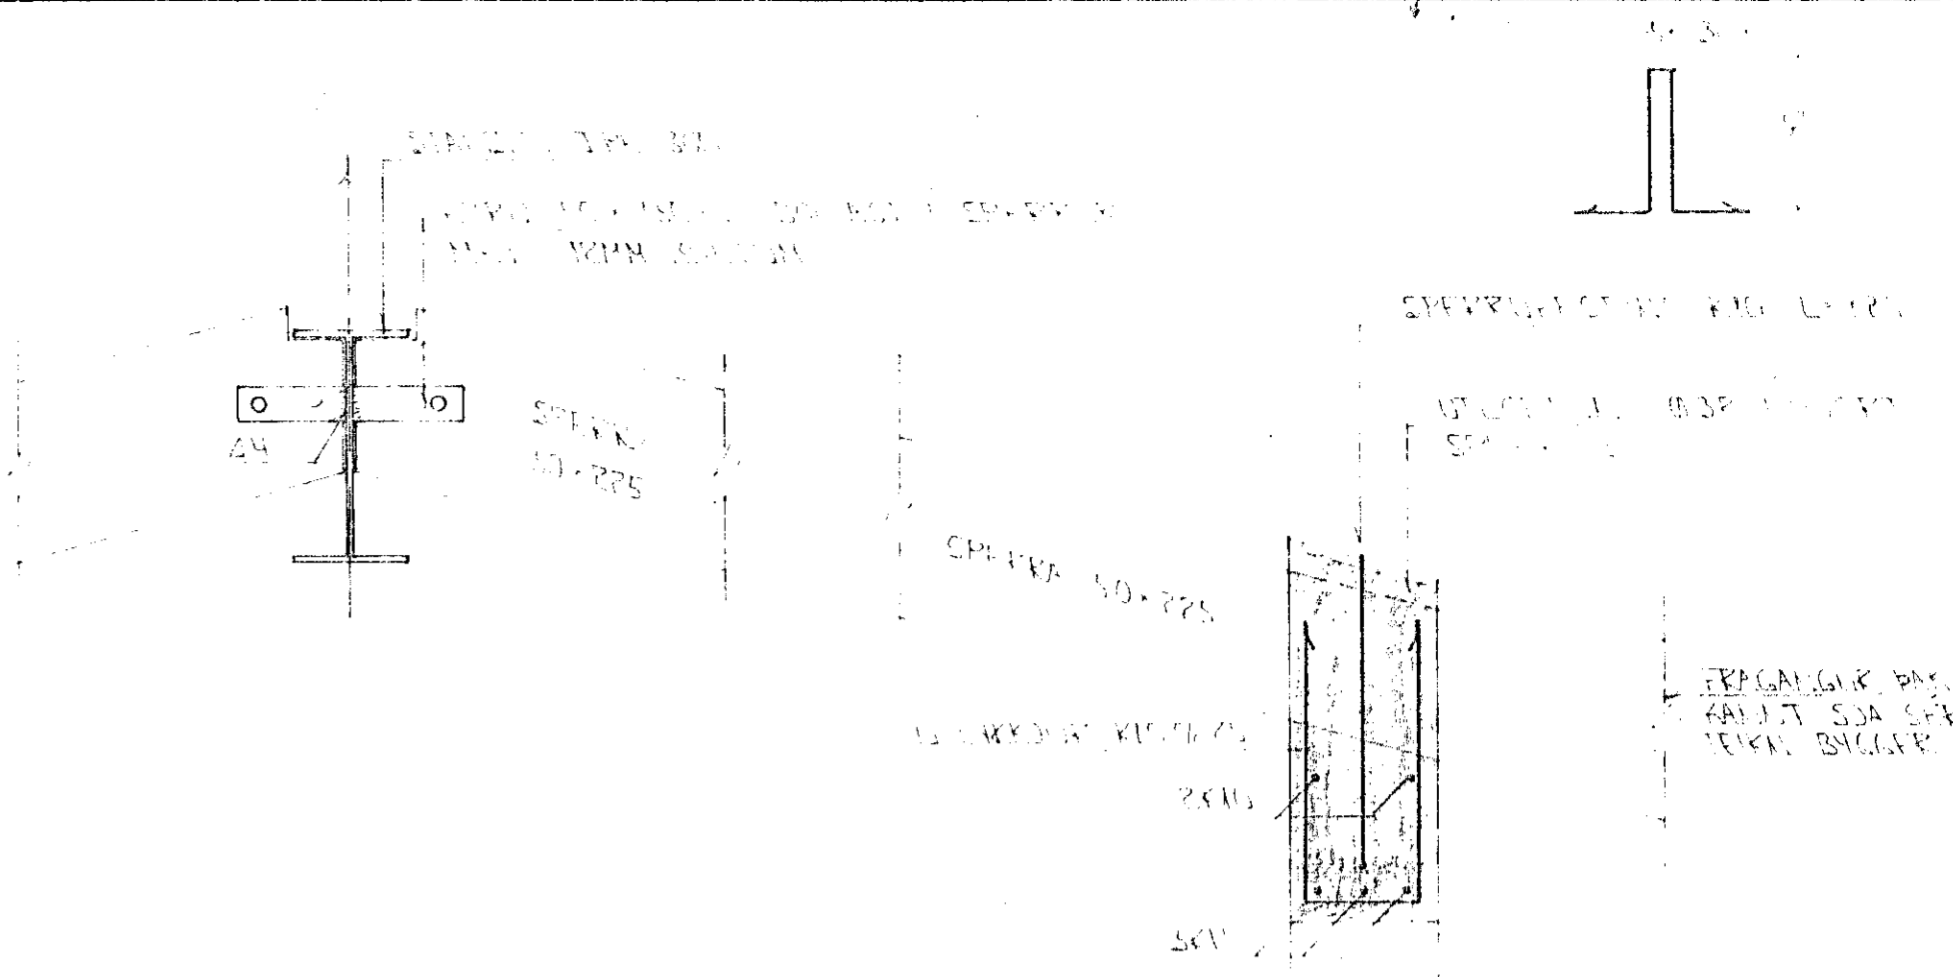


SNID 9-9 • 1:10

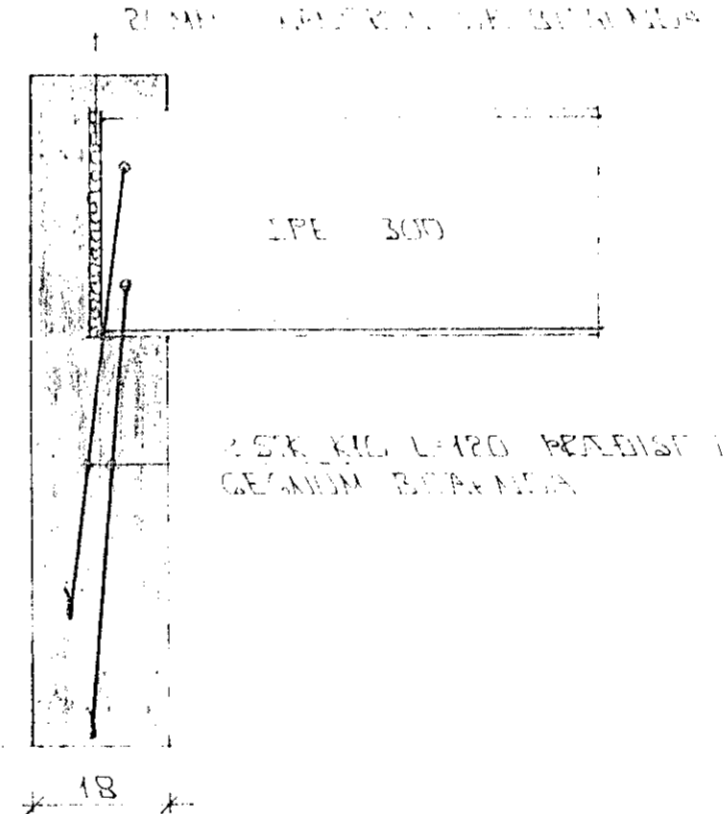

BITAENDI Í VEGG • 1:10

Í ÚTIRL. ÚTVEGGJA KOMI EINFÖLD GRIND. 2 SK. 10. L. 120. ÞEÐISÍF. I GEGNUM. BÚÐAR.

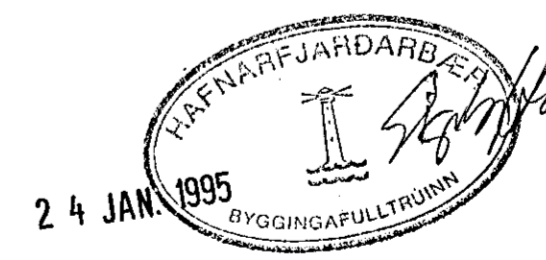

BR.	DAGS.	EDLI BR.	SIGN.

VÖRDUBERG 18
HAFNARFIRÐI

ÞENDING VEGGJA 2 HEDAR
ÞAKVIKI - GRUNNMUND OG
SNID

MKV. • 1:10 • 1:50
DAGS. DES '94
VERK NR. 9479
TEKN NR. 7-04
HANNAD
TEKNAD
YFIRFARID

SKYRINGAR

ALMEIÐLAR SKYRINGAR SJA BL. NR. 1 - 01.
SULA SÍ SJA BL. NR. 1 - 02.



STRANDGÓTU 11 • 220 HAFNARFJÖRDUR • SÍMI 54255 • FAX 652875