

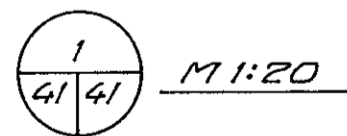



S 8. M 1:20
(3 STK.)

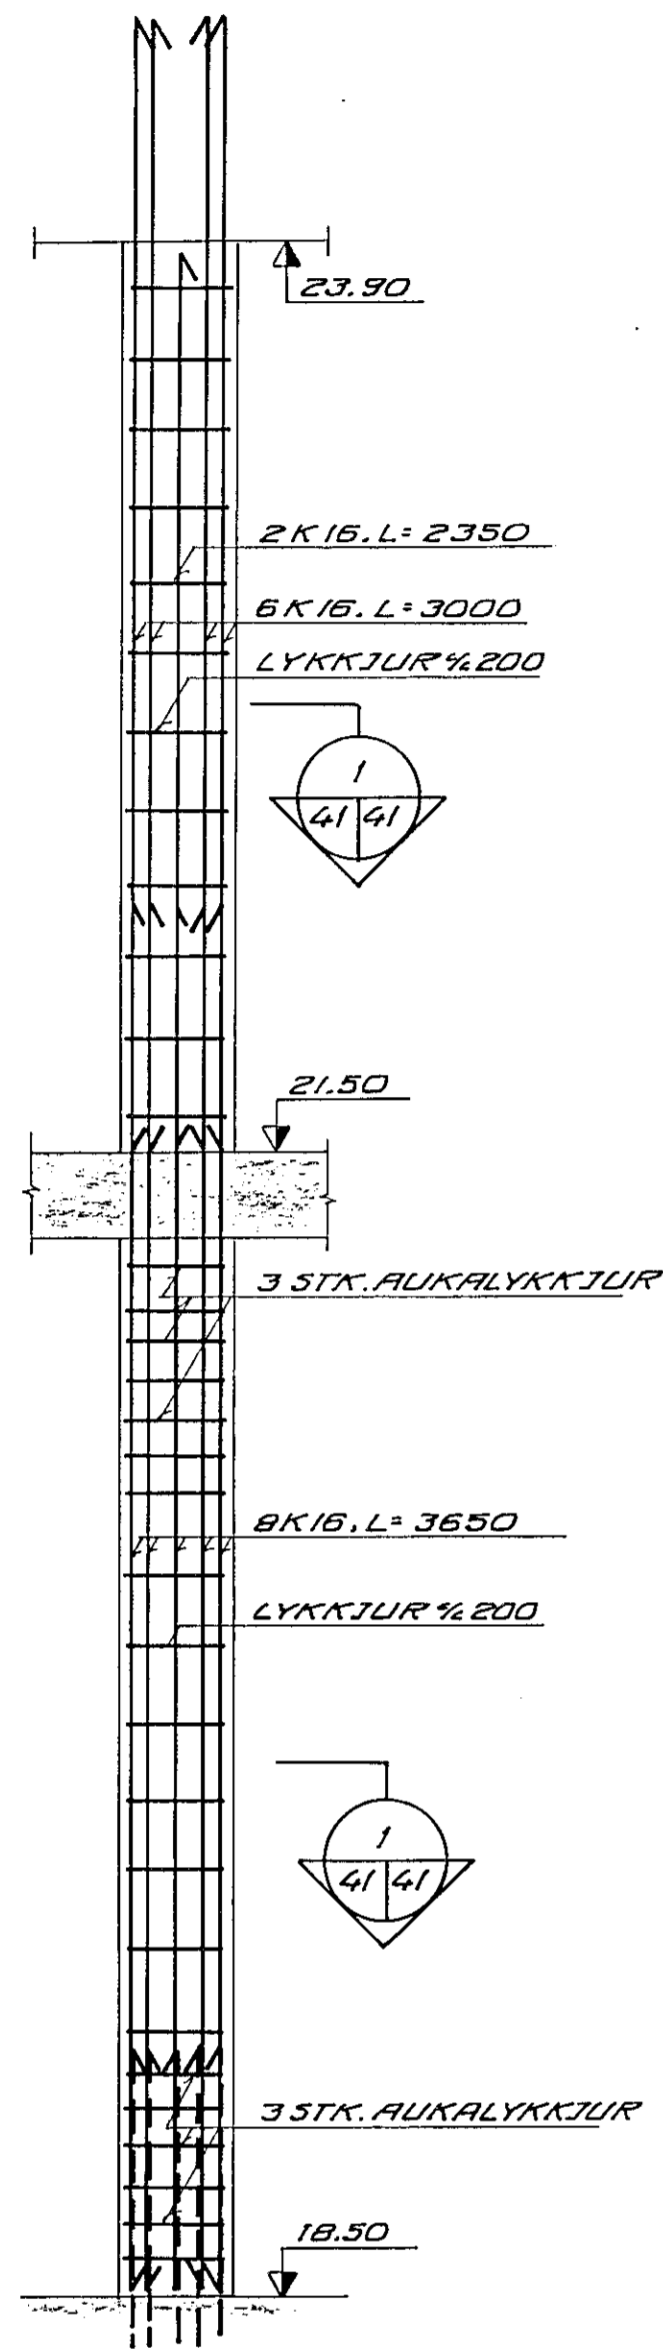


LYKKJUR K10, L=930

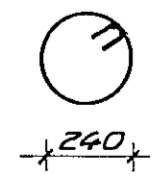


S 9. M 1:20
(2 STK.)

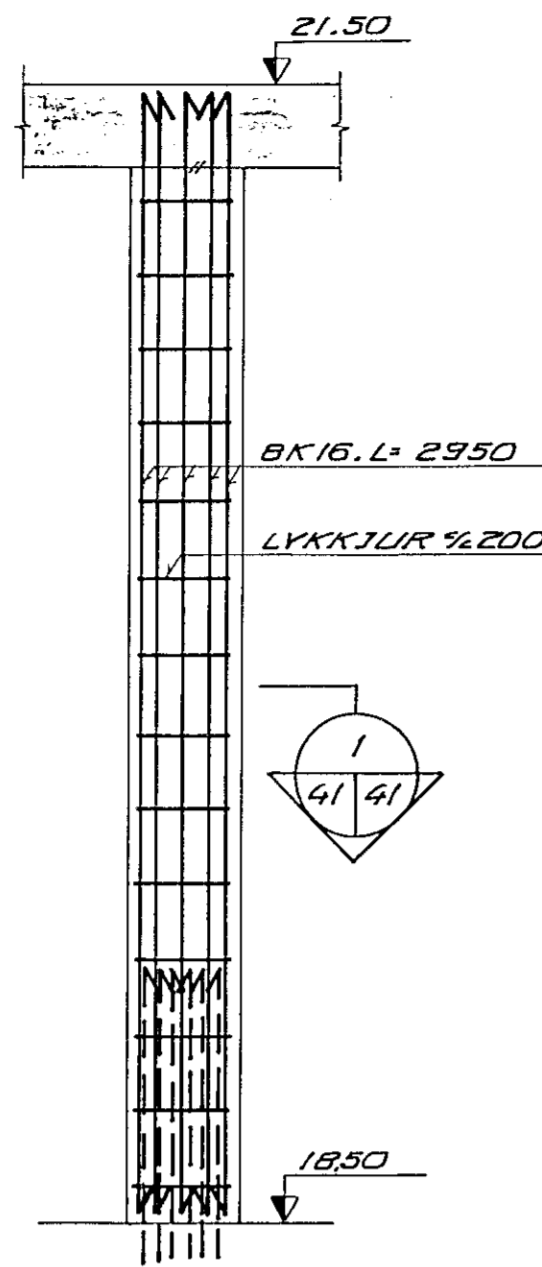




S 10. M 1:20
(1 STK.)

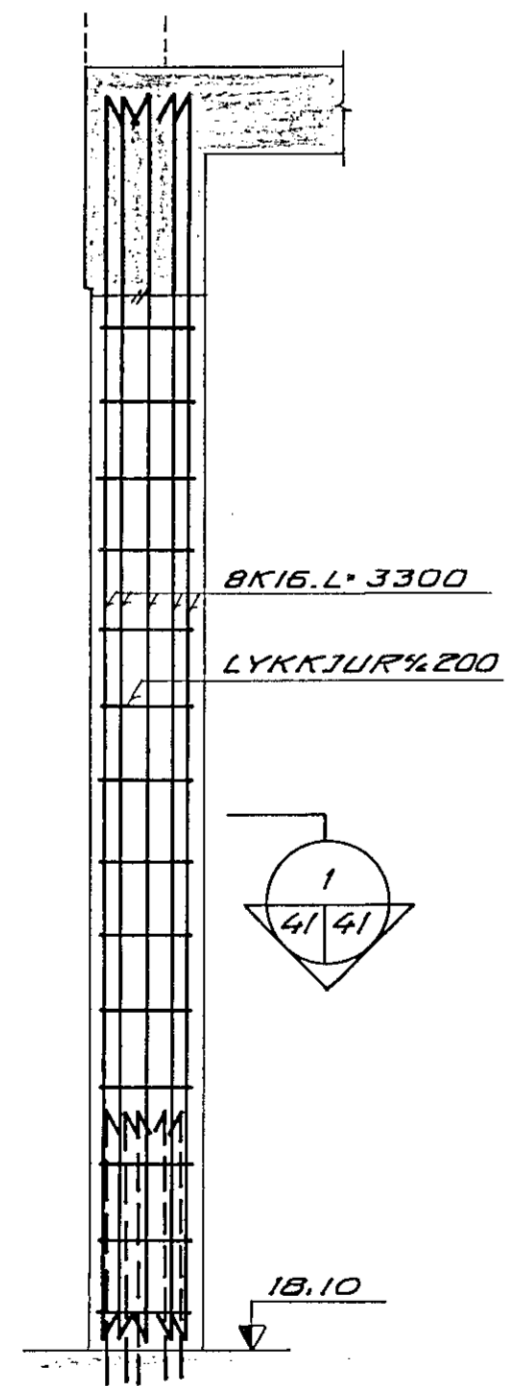

S 11. M 1:20
(1 STK.)



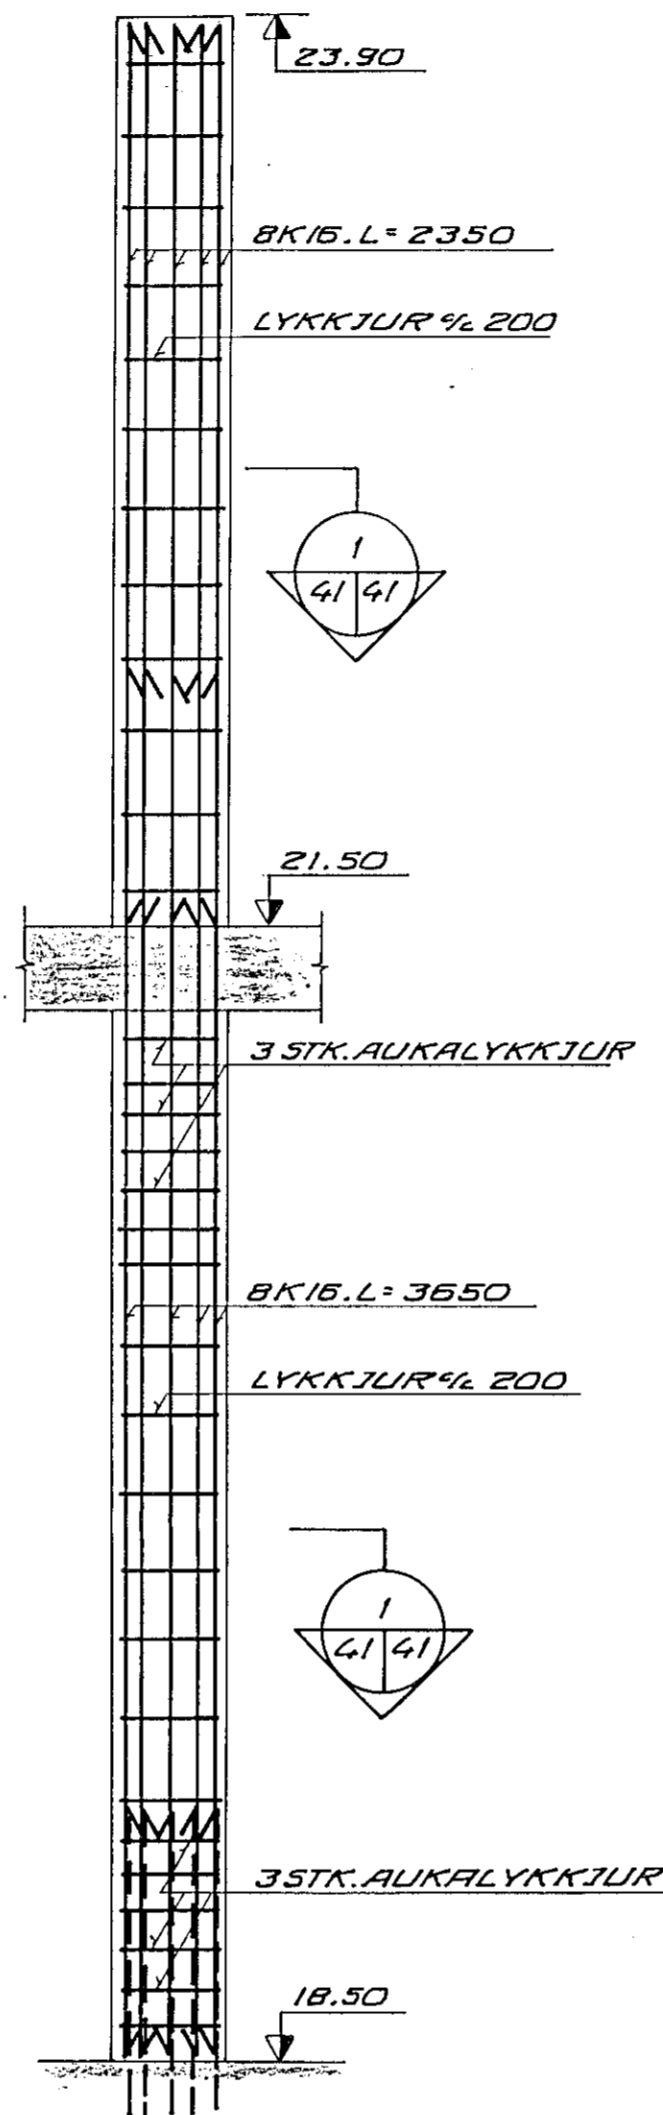


S 12. M 1:20
(1 STK.)

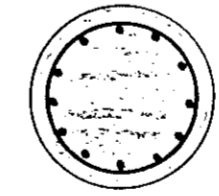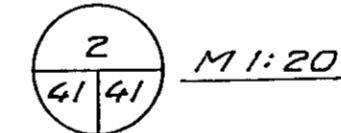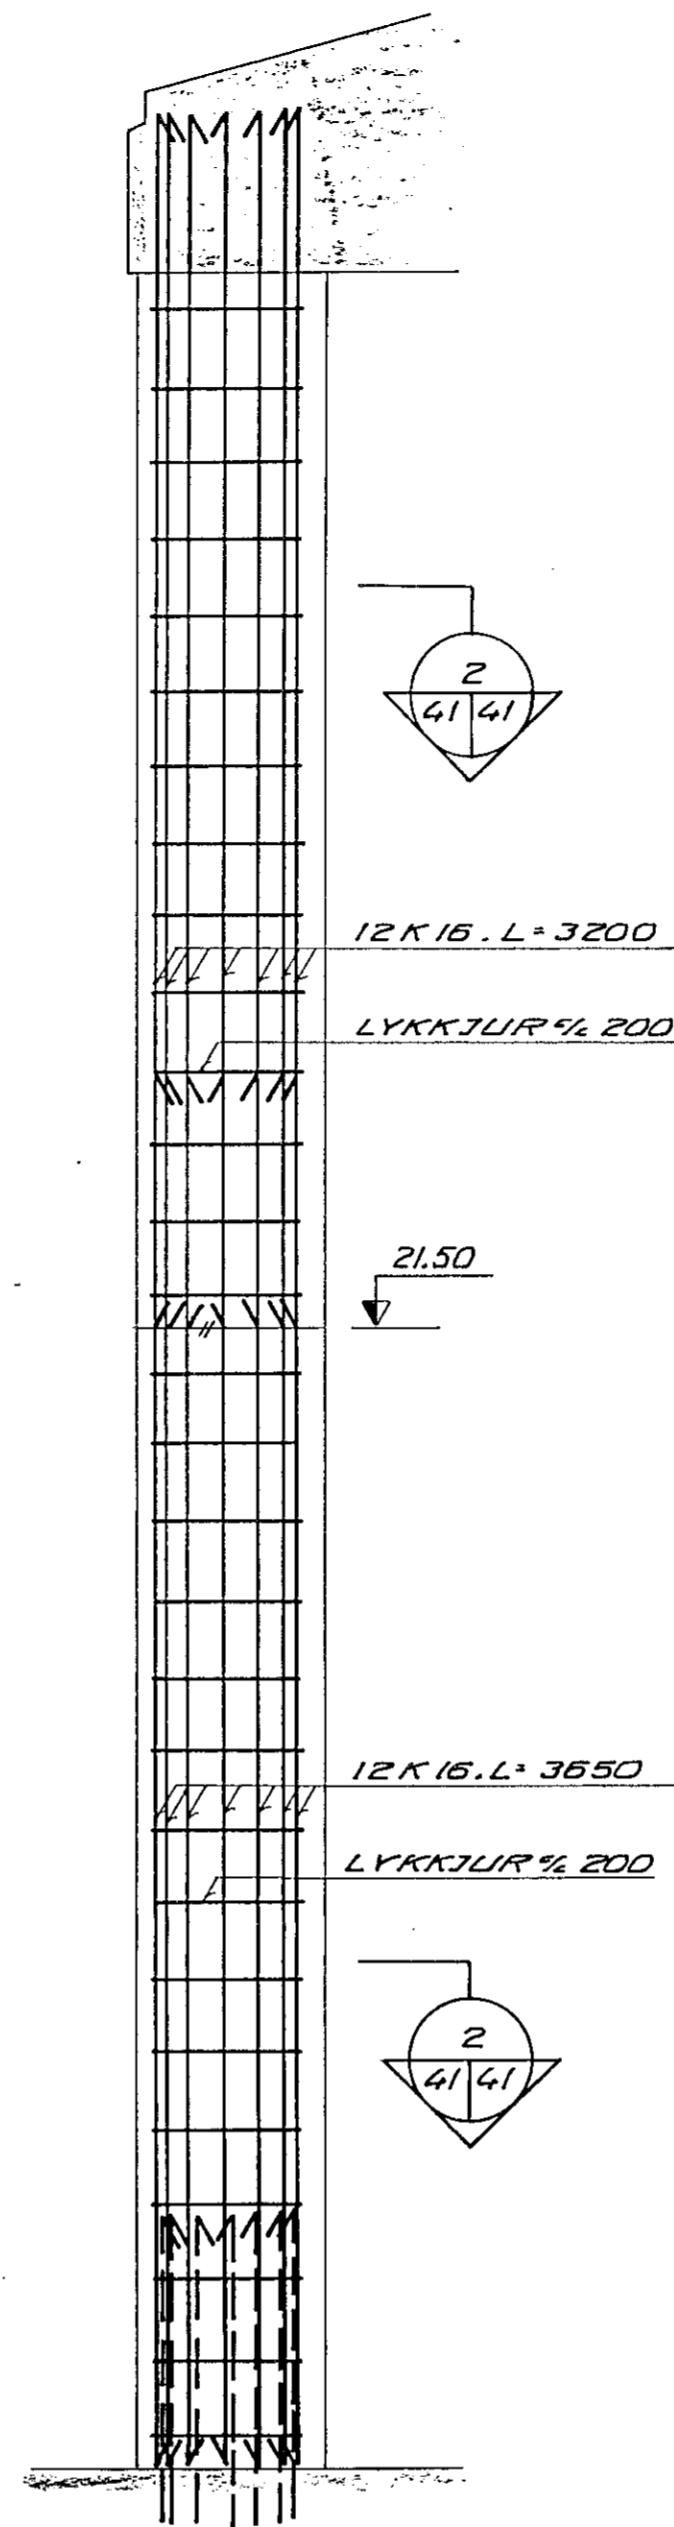

500

LYKKJUR K10 L=1550

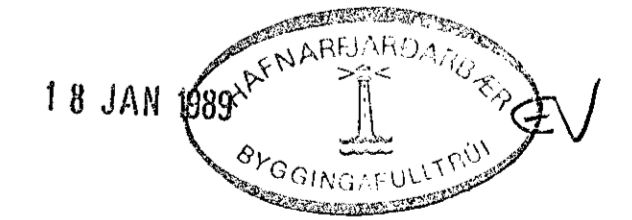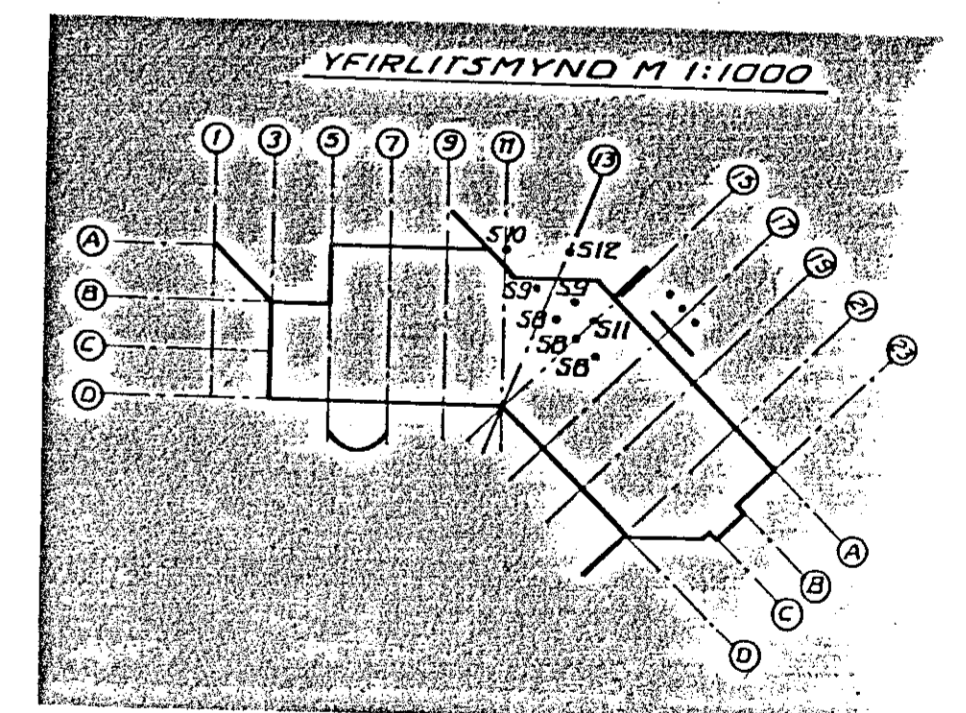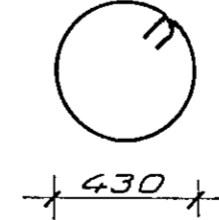

SIÁ SKÝRINGAR Á TEIKN. NR.-1-00

VERKFRÉDISTOFAN FERILL HF.
SUDURLANDSBRÁUT 4 REYKJAVÍK SÍMI 688570

GRUNNSKÓLI SETBERGI

1áfangi
súlur S8 - S12

BR	27.12.88	SÚLUSTEYRDIR	HANNÁD	SAMP
A	DAGS			

DAGS	25 AUG 1989	HANNÁD	SAMP
MKV	1:20	TEIKNÁÐ	S.N. nr. 326 1 41 A