



24


STIGI A, M 1:20 (1STK.)

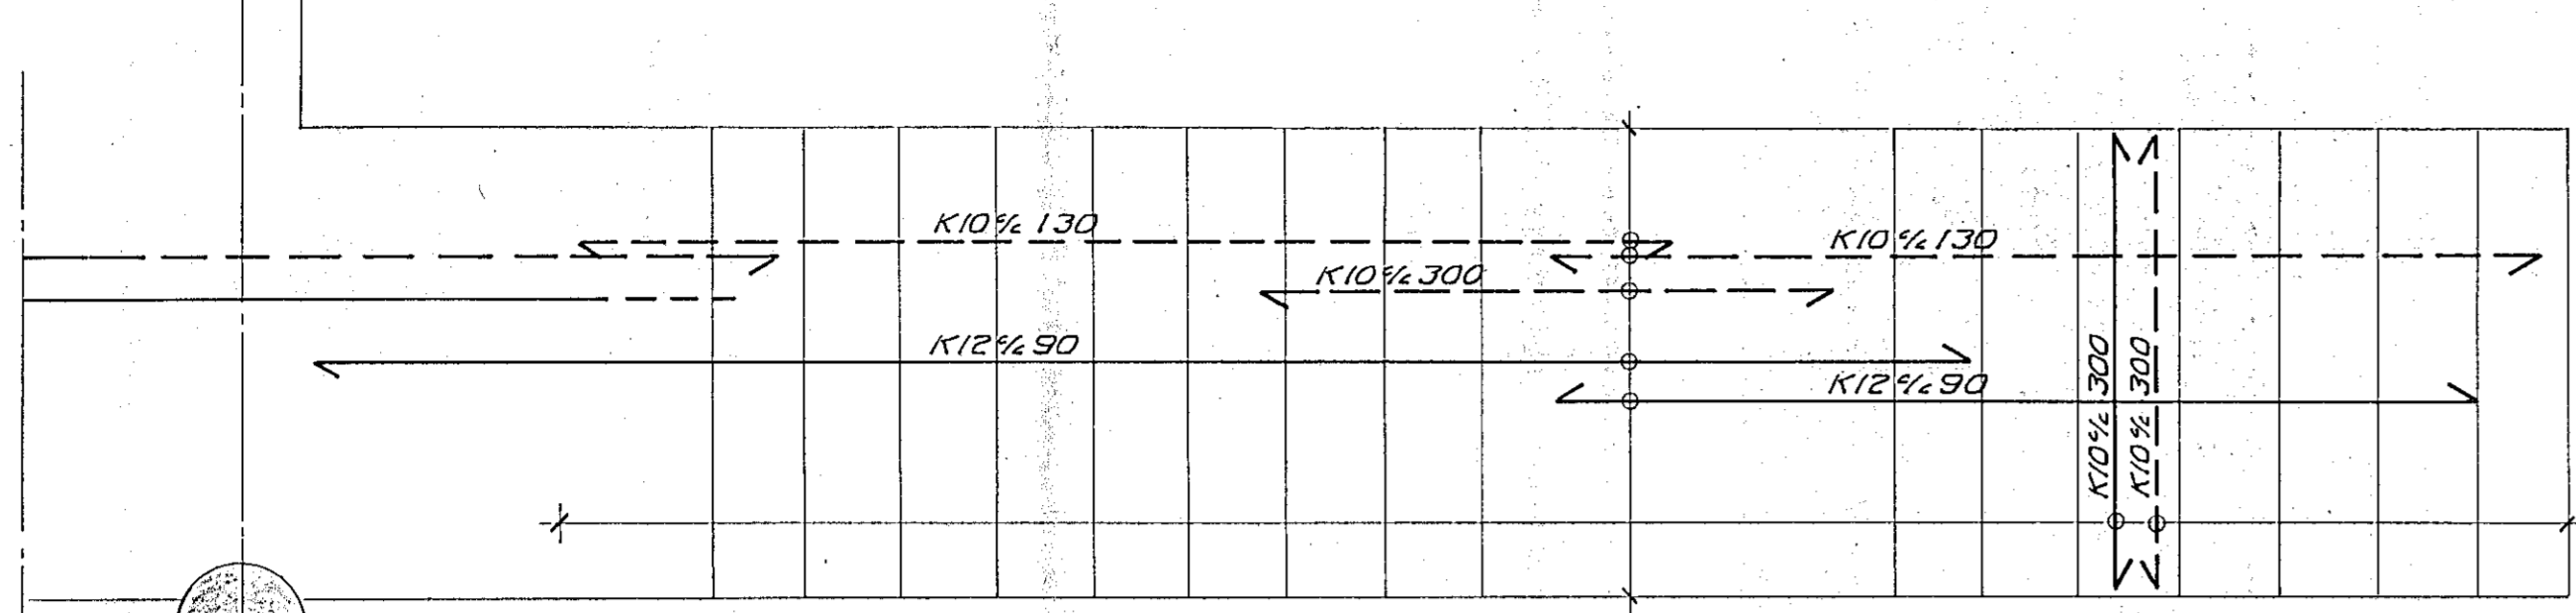



1
121/121 M 1:20

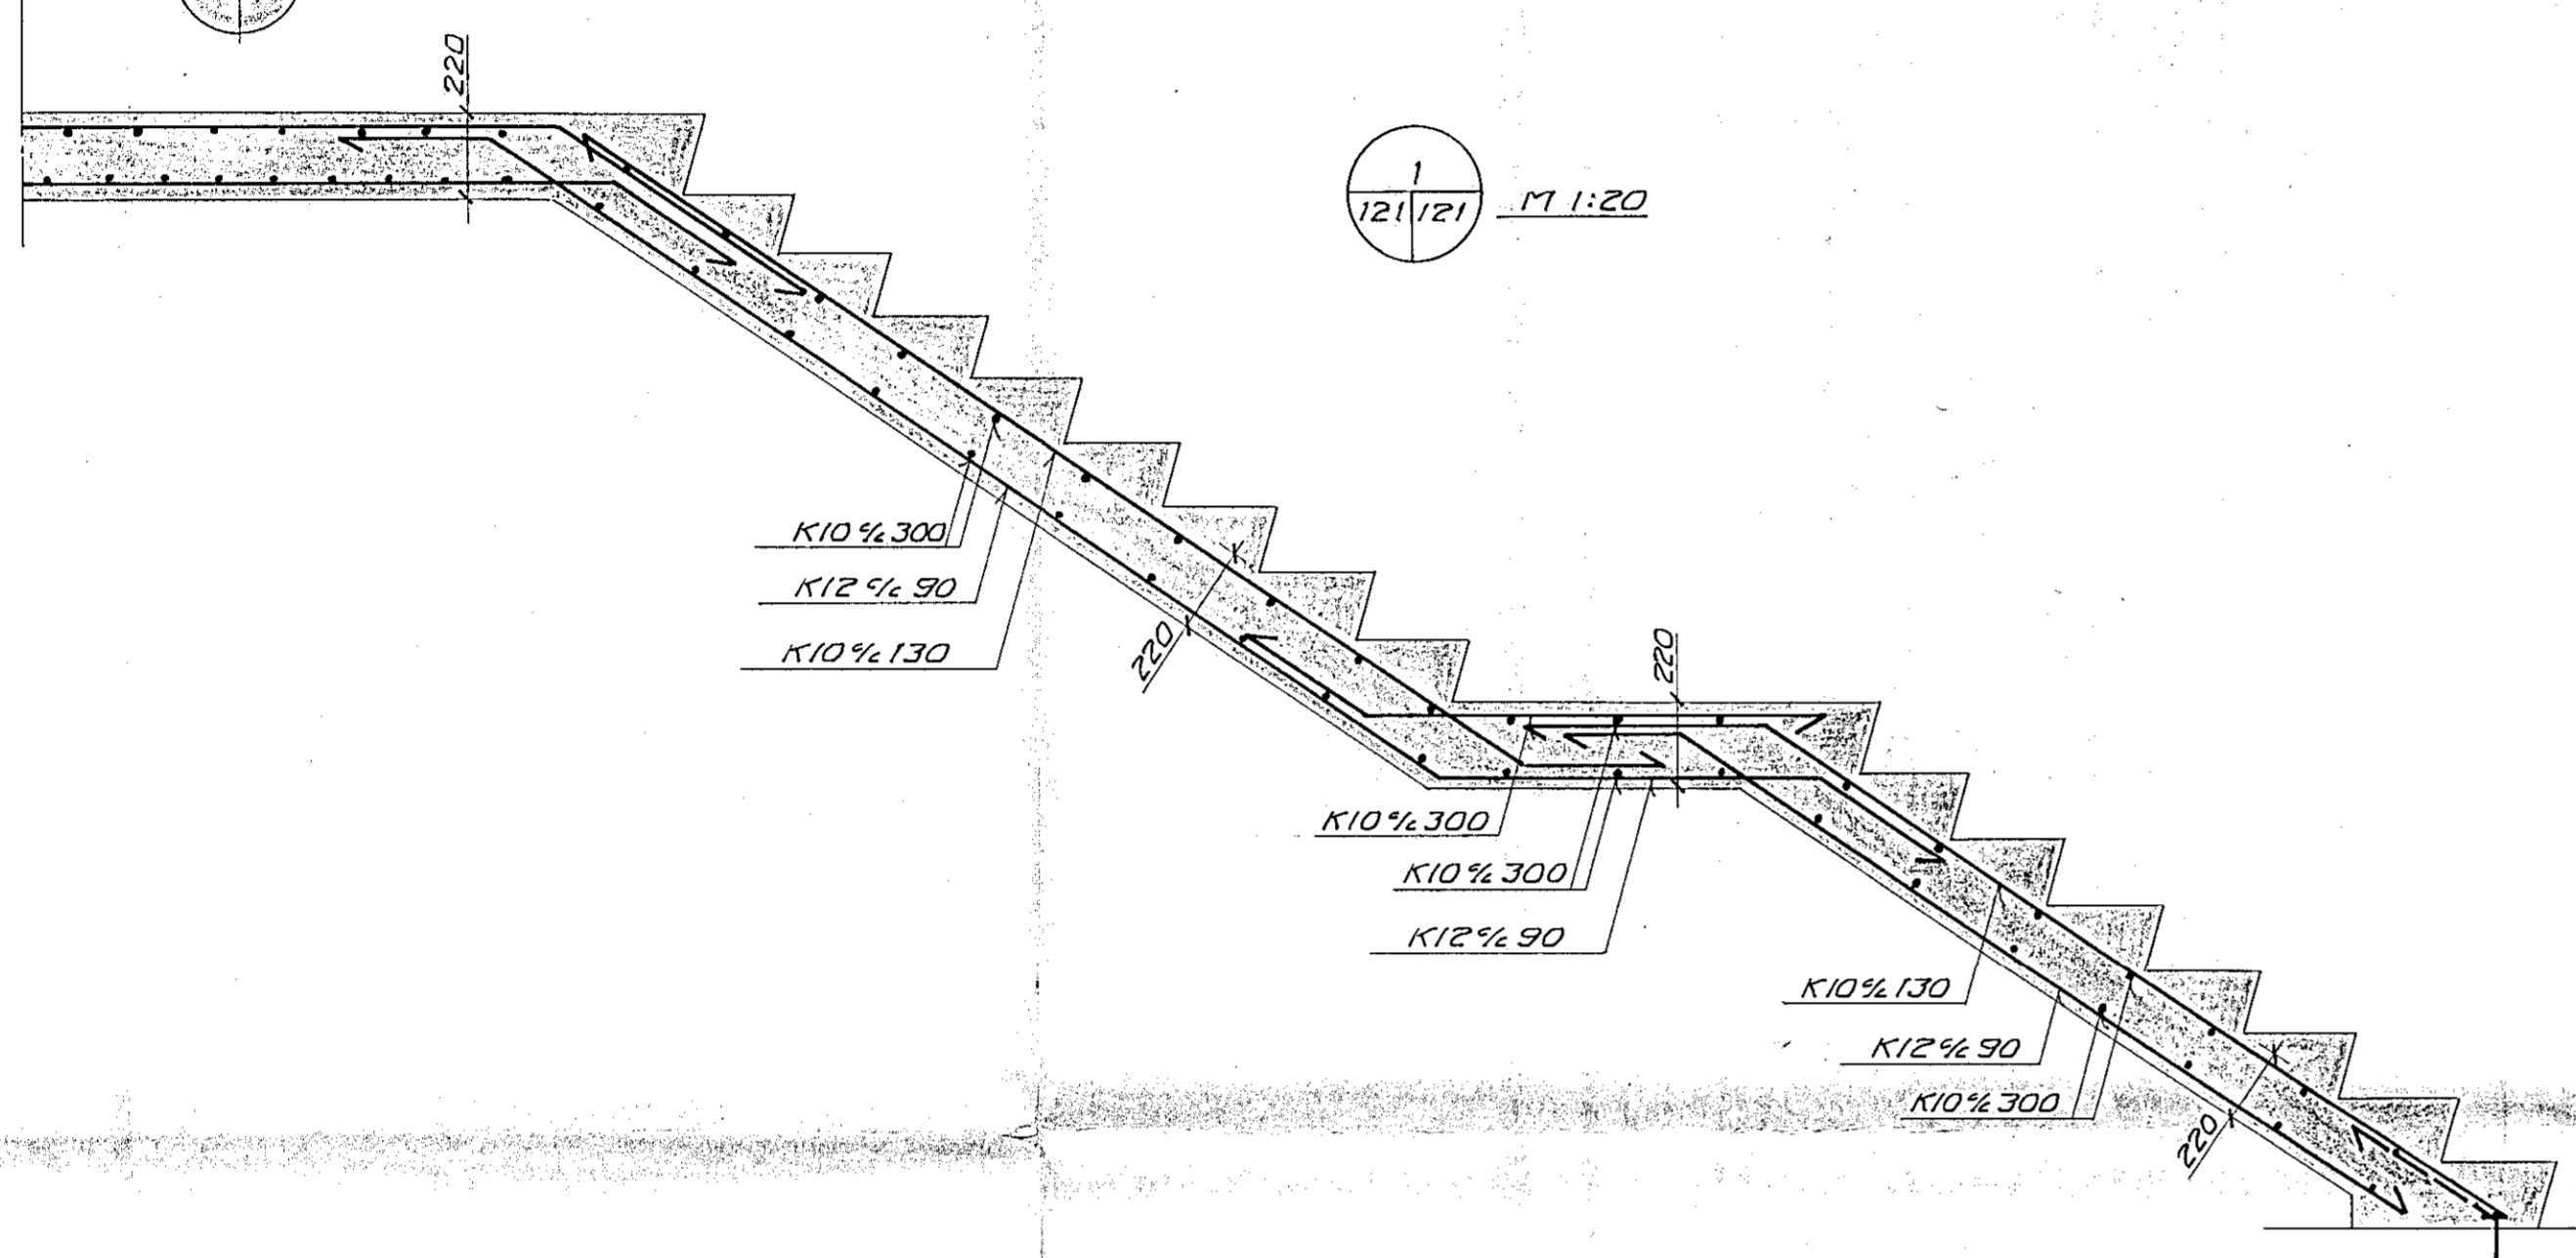

STIGI B, M 1:20 (1STK.)

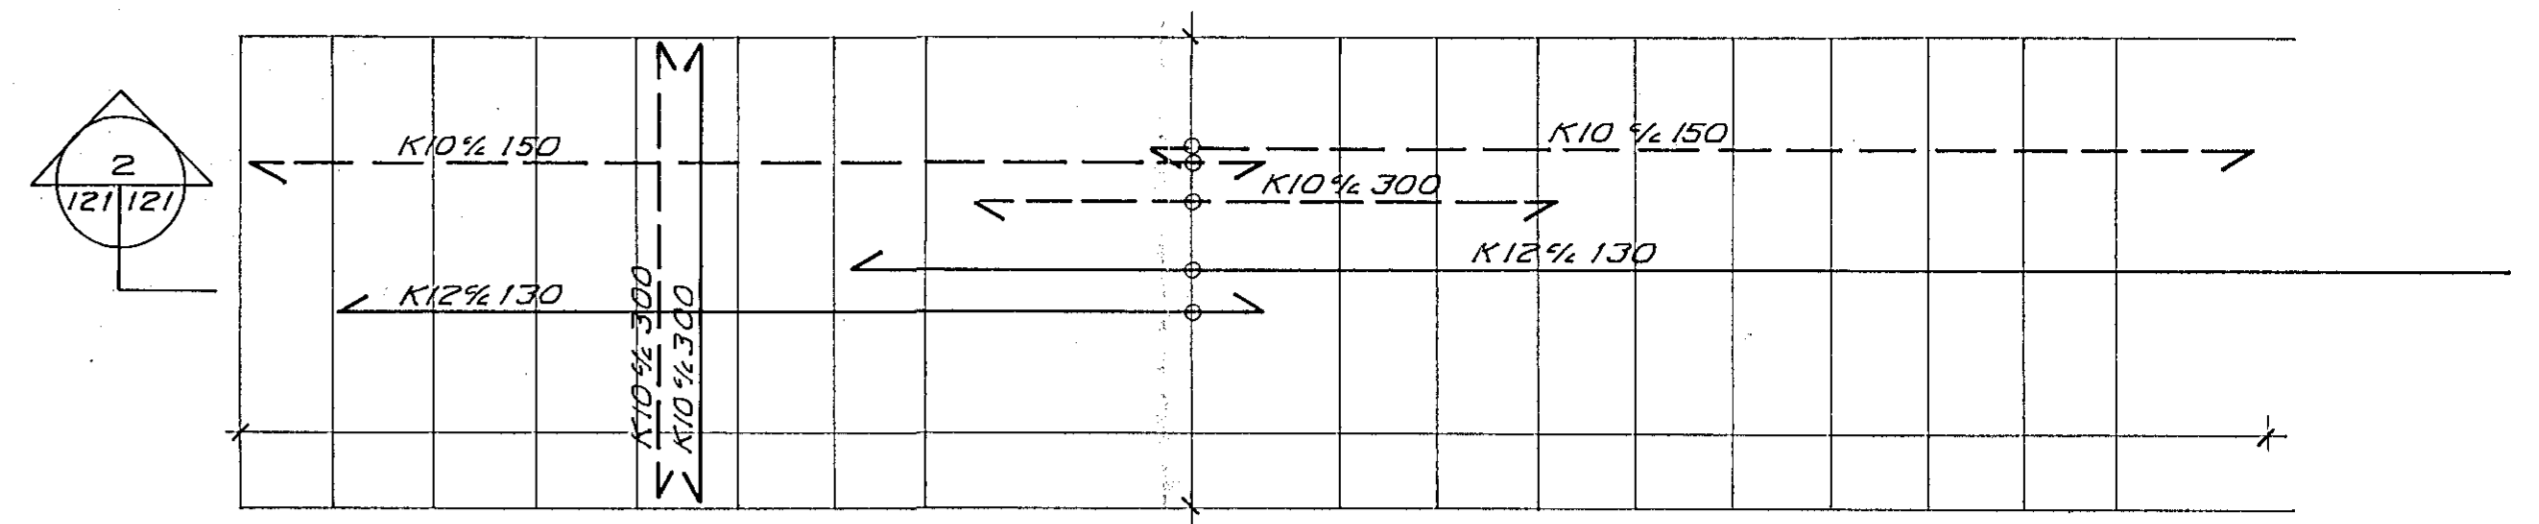

2
121/121 M 1:20

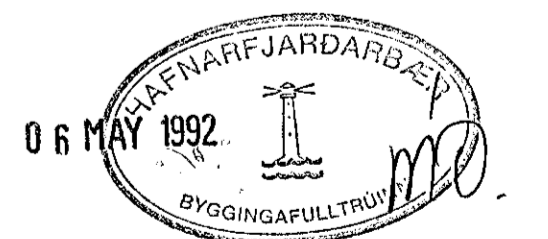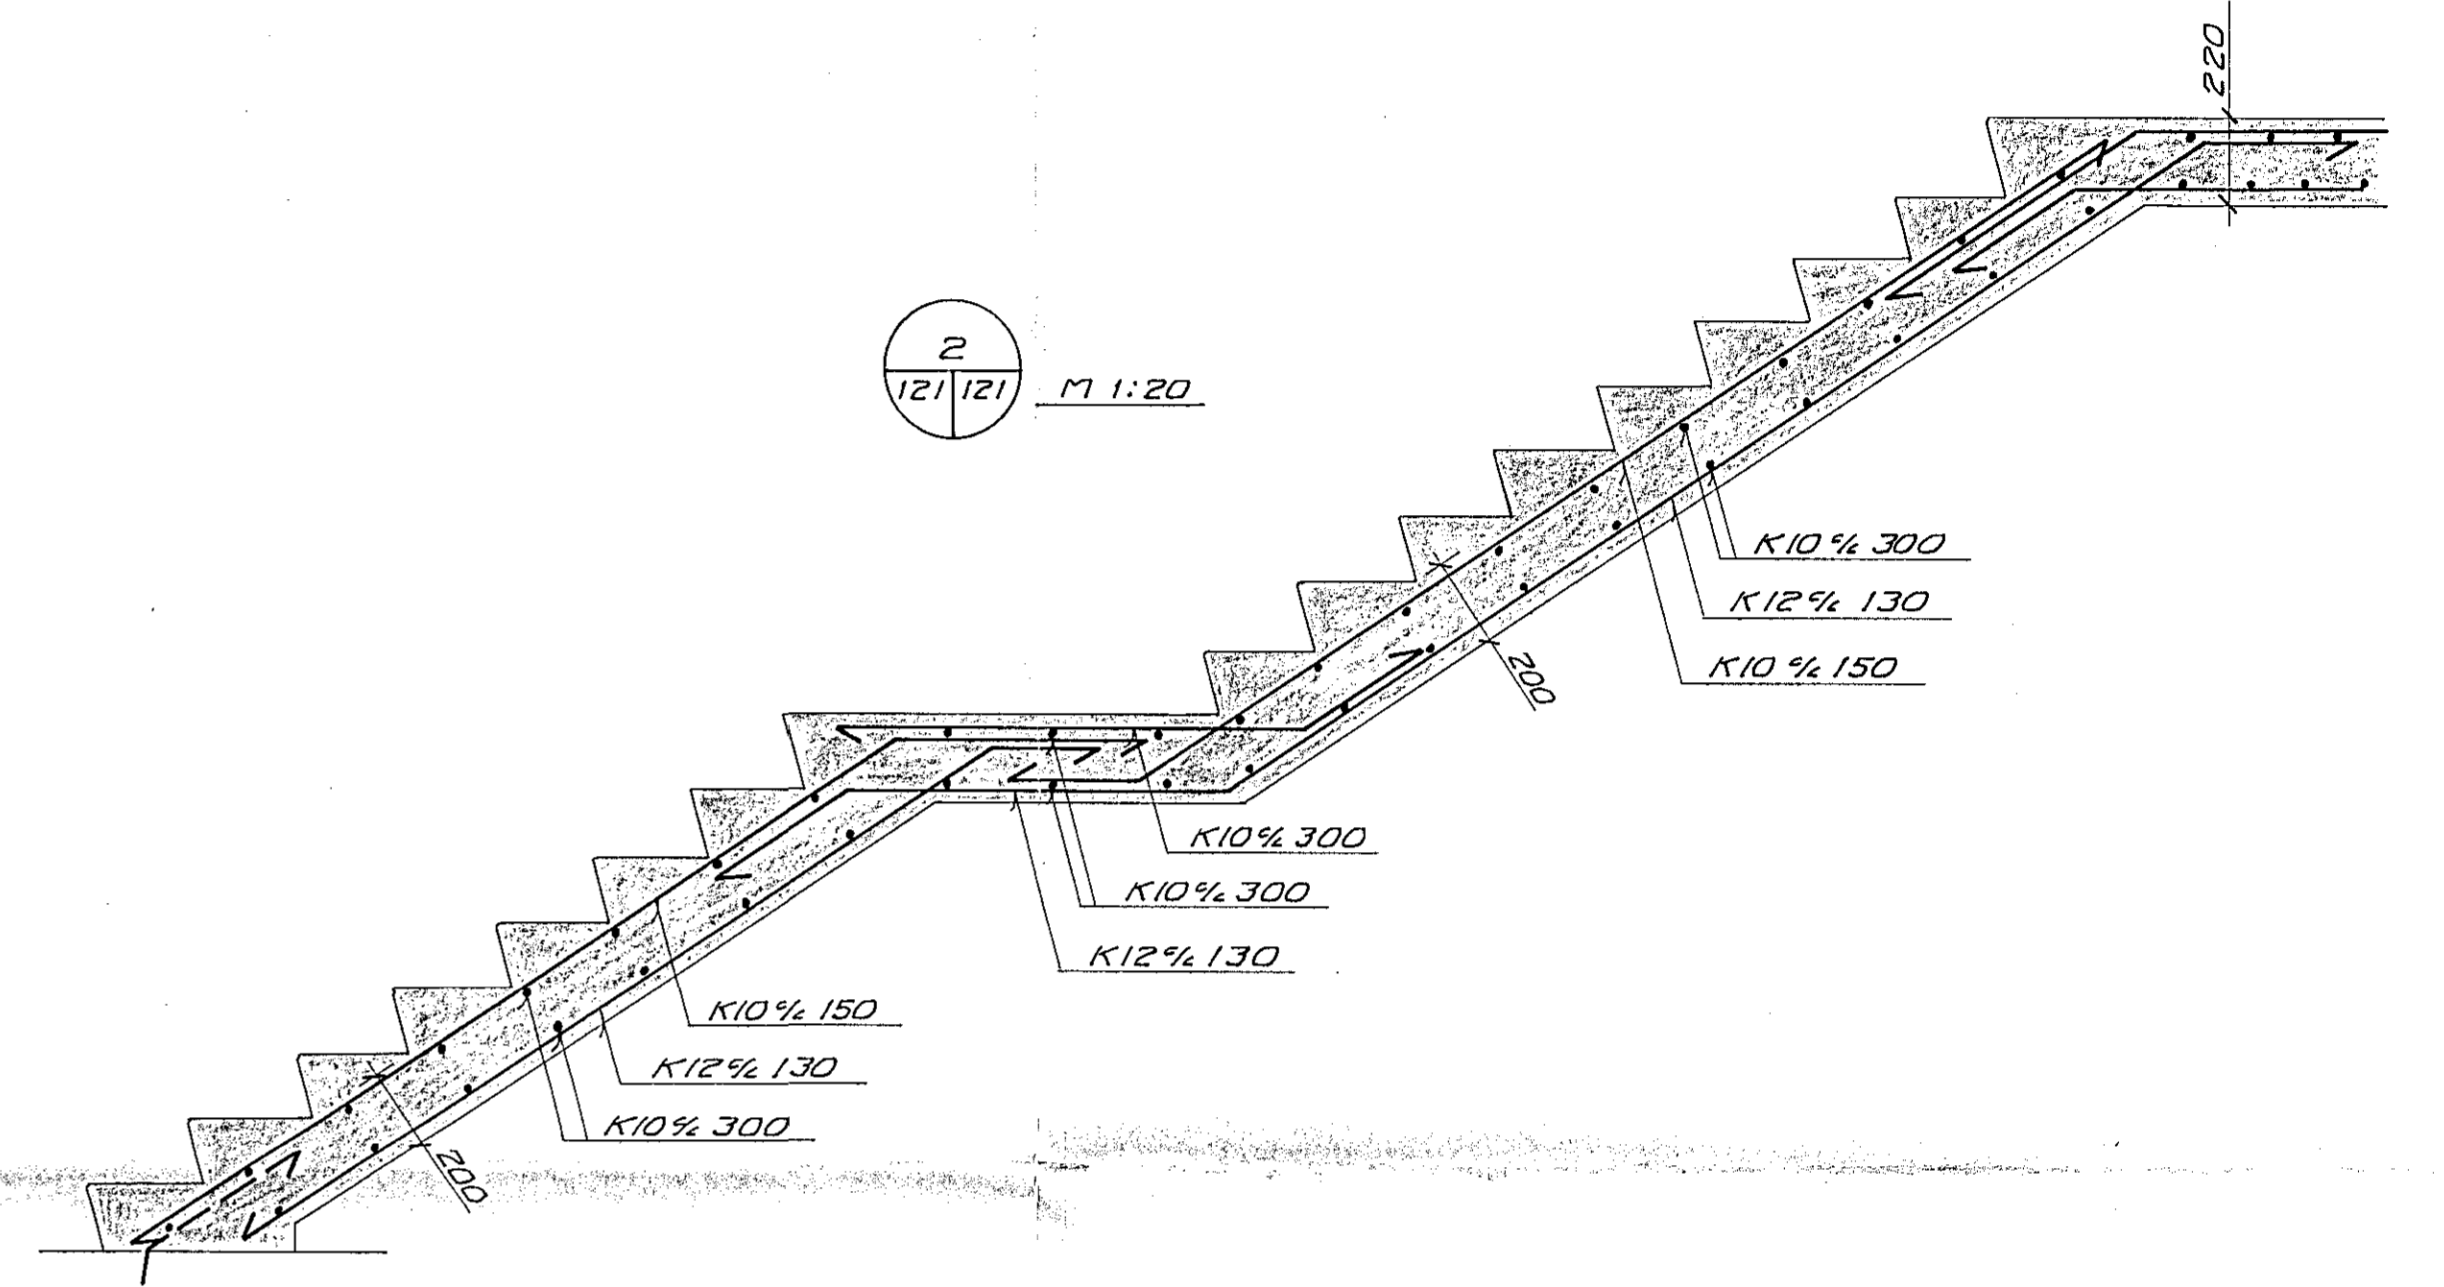

SJÁ SKÝRINGAR Á TEIKN. NR. -1-101

VERKFRÆDISTOFAN FERILL HF.
 SUDURLANDSBRÁUT 4 REYKJAVÍK SÍMI 688570
SETBERGSSKÓLI - 2. ÁFANGI

STIGAR

BR	DAGS	HANNAÐ	SAMP

DAGS	HANNAÐ	SAMPYKKT
21. FEB '92	<i>Emilía Þorvaldsson</i>	<i>Ólafur Þorvaldsson</i>
MKV	TEIKNAD	nr. 326 1 121
1:20	5. TH.	