
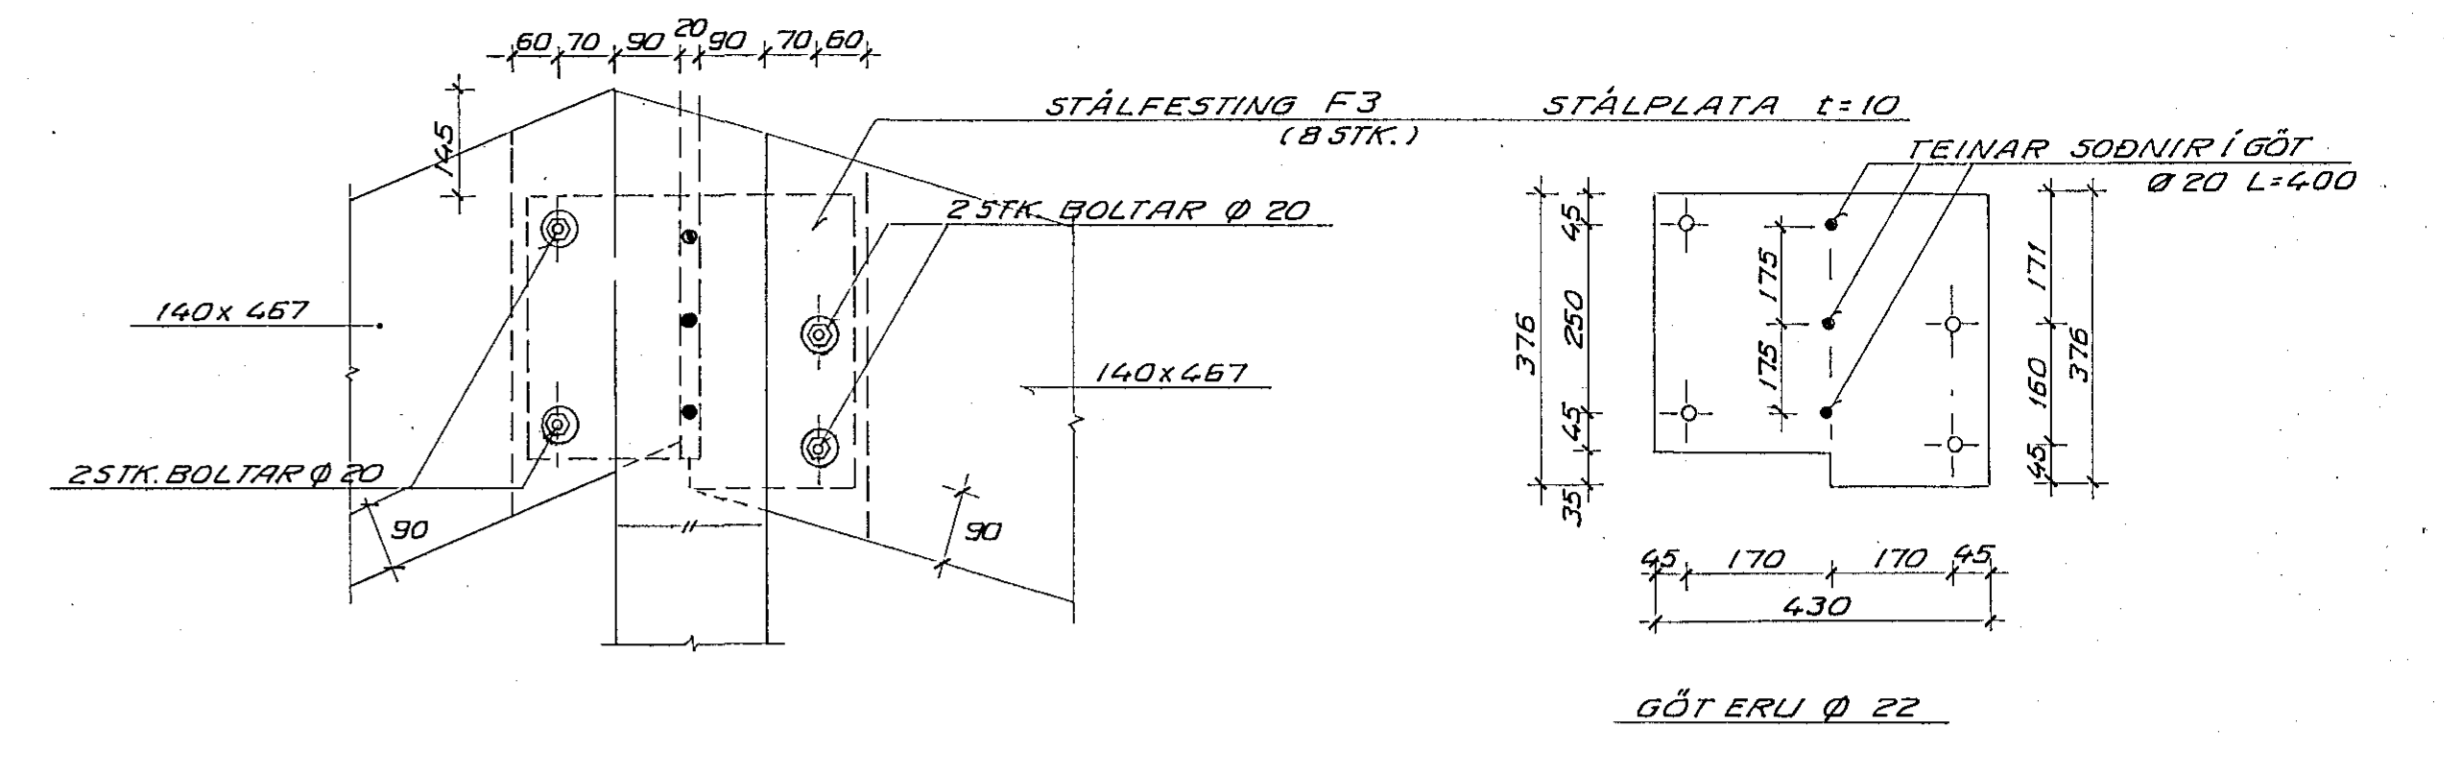


1  
122/125 M 1:10  
123

2  
122/125 M 1:10  
123

3  
122/125 M 1:10  
123



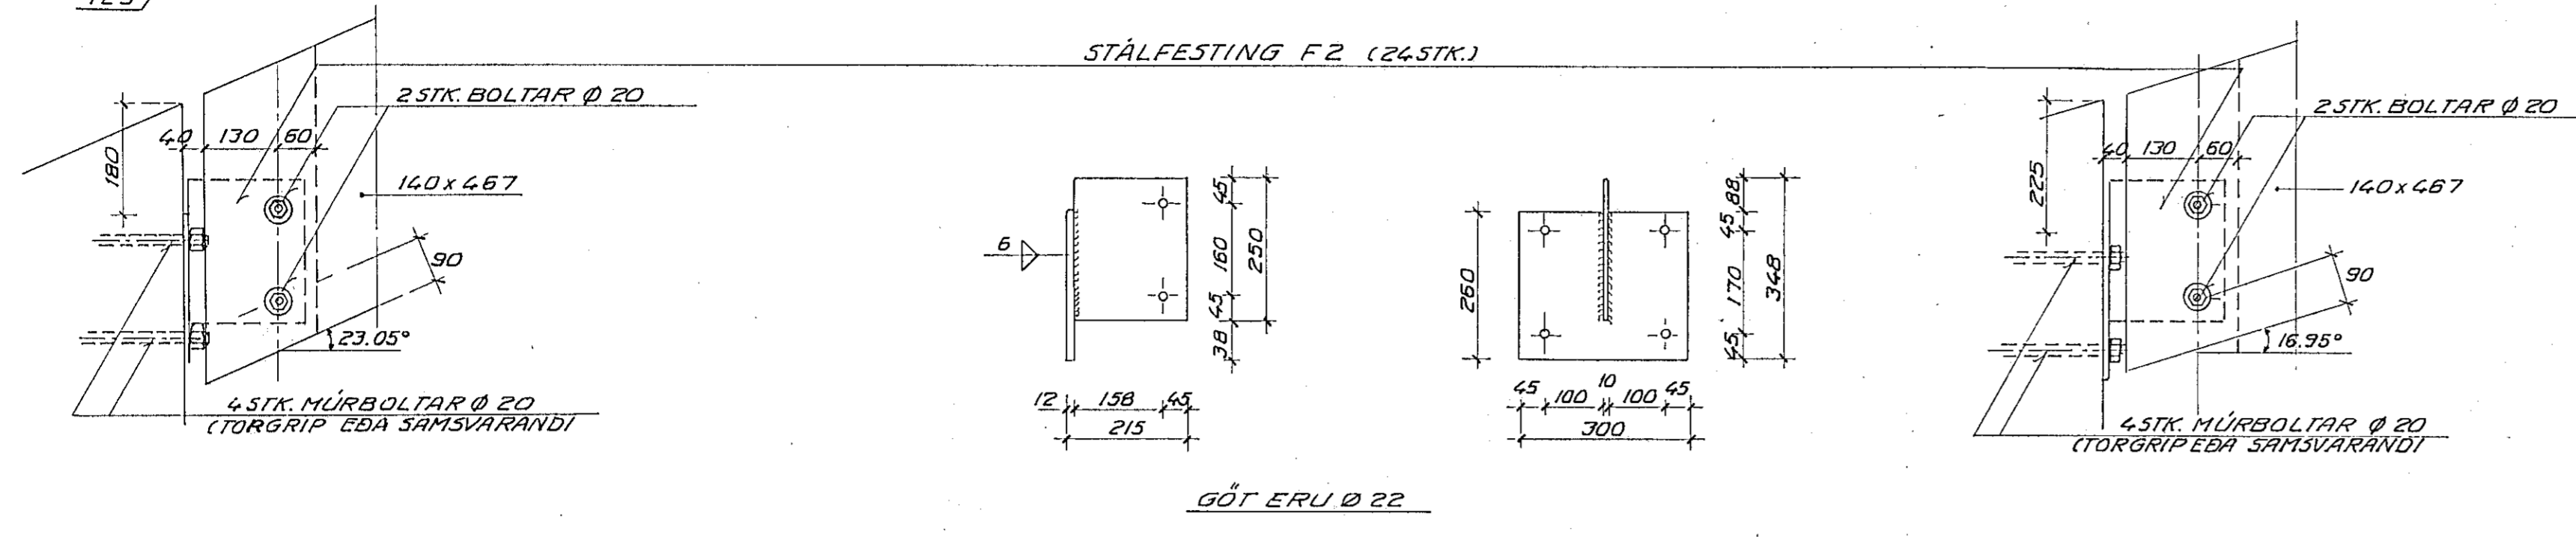


4  
122/125 M 1:10  
123

5  
122/125 M 1:10  
123

6  
122/125 M 1:10  
123

10  
122/125 M 1:10

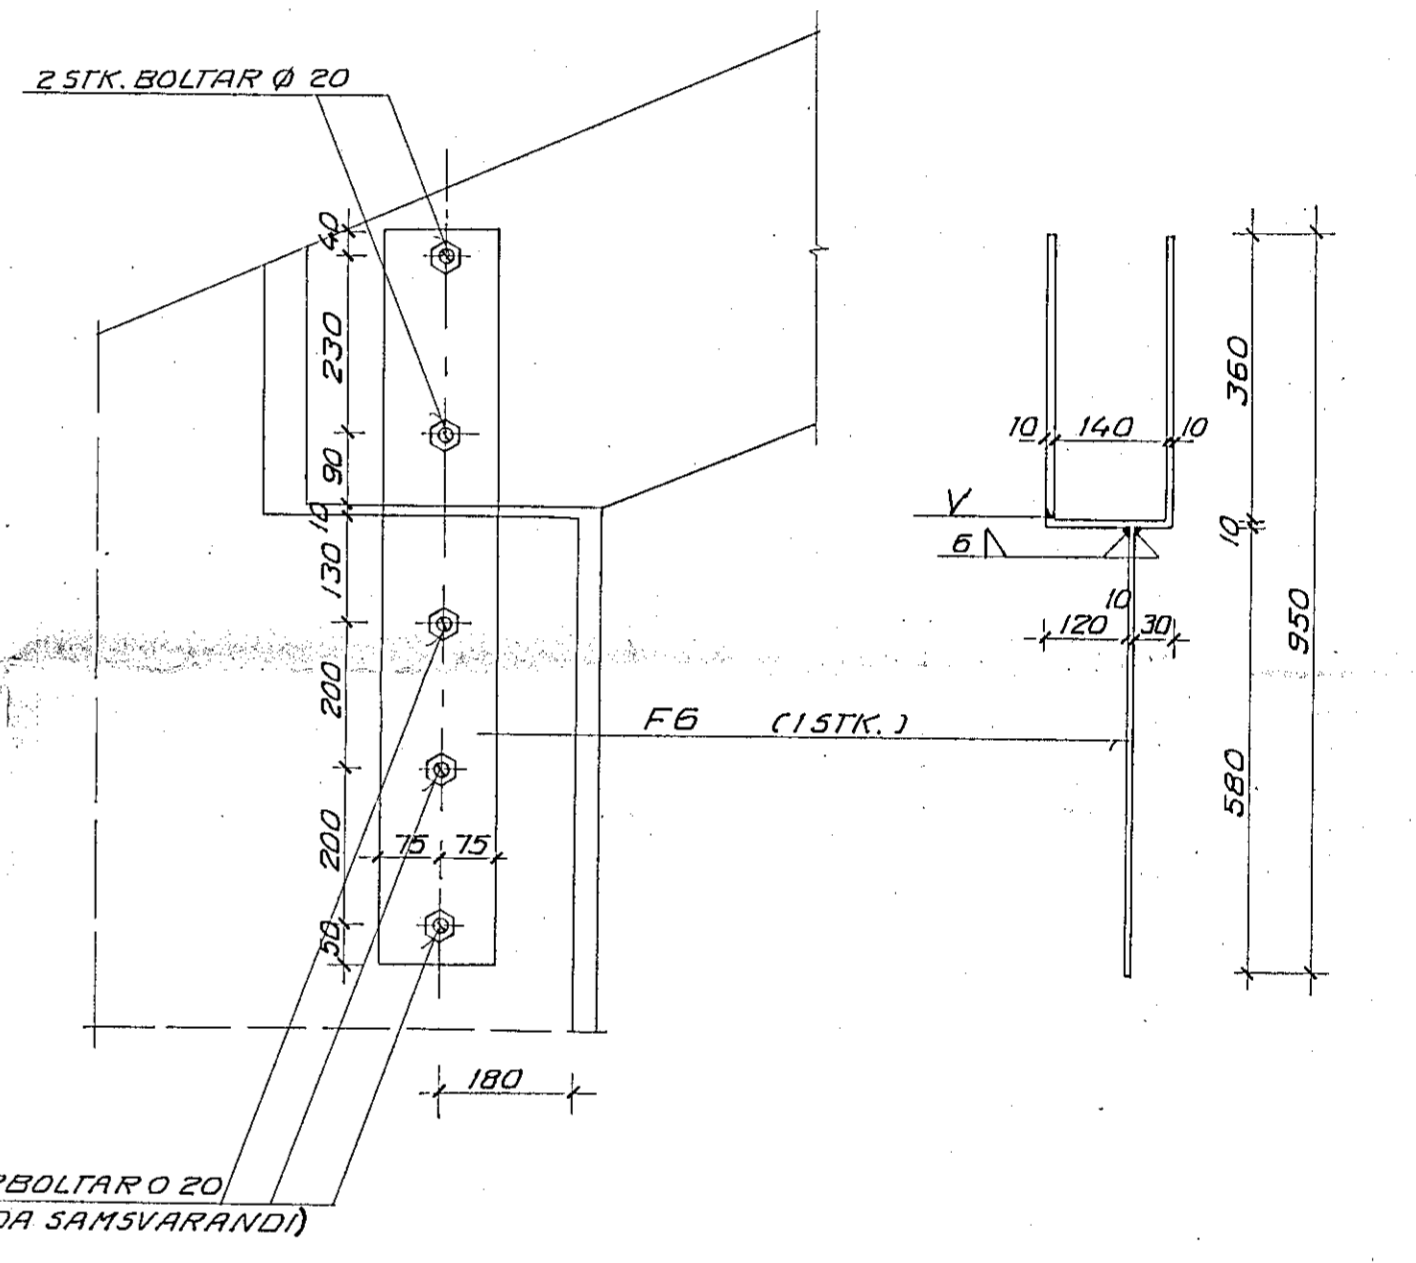
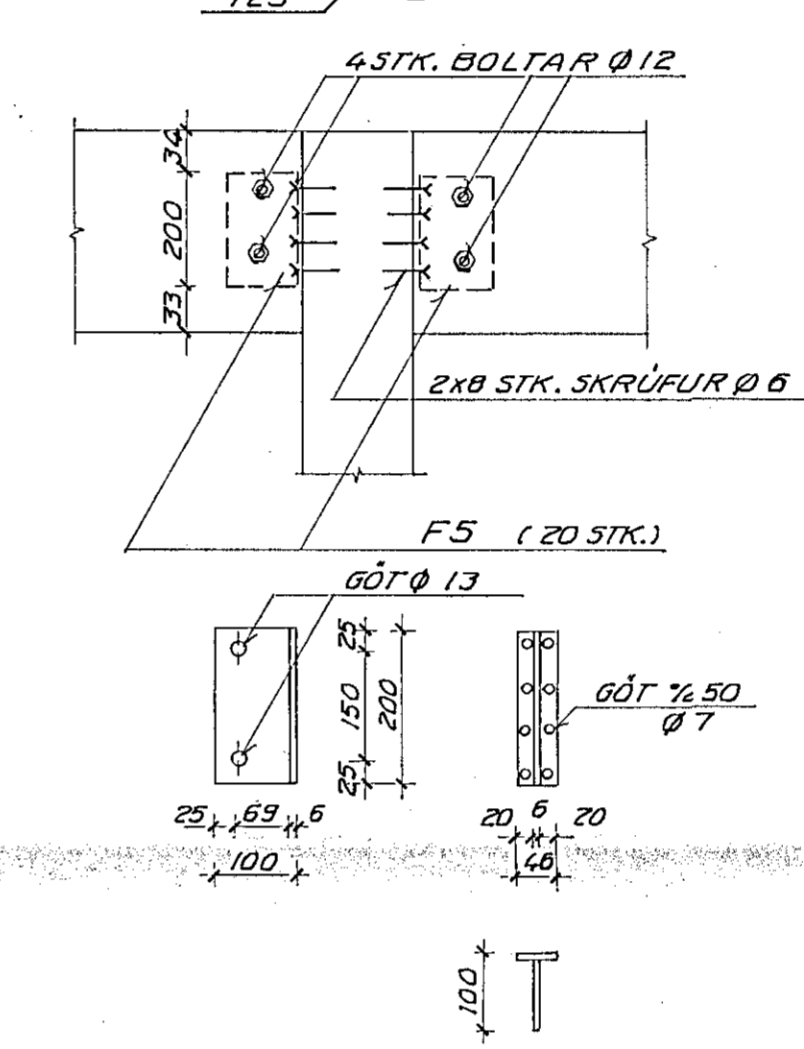
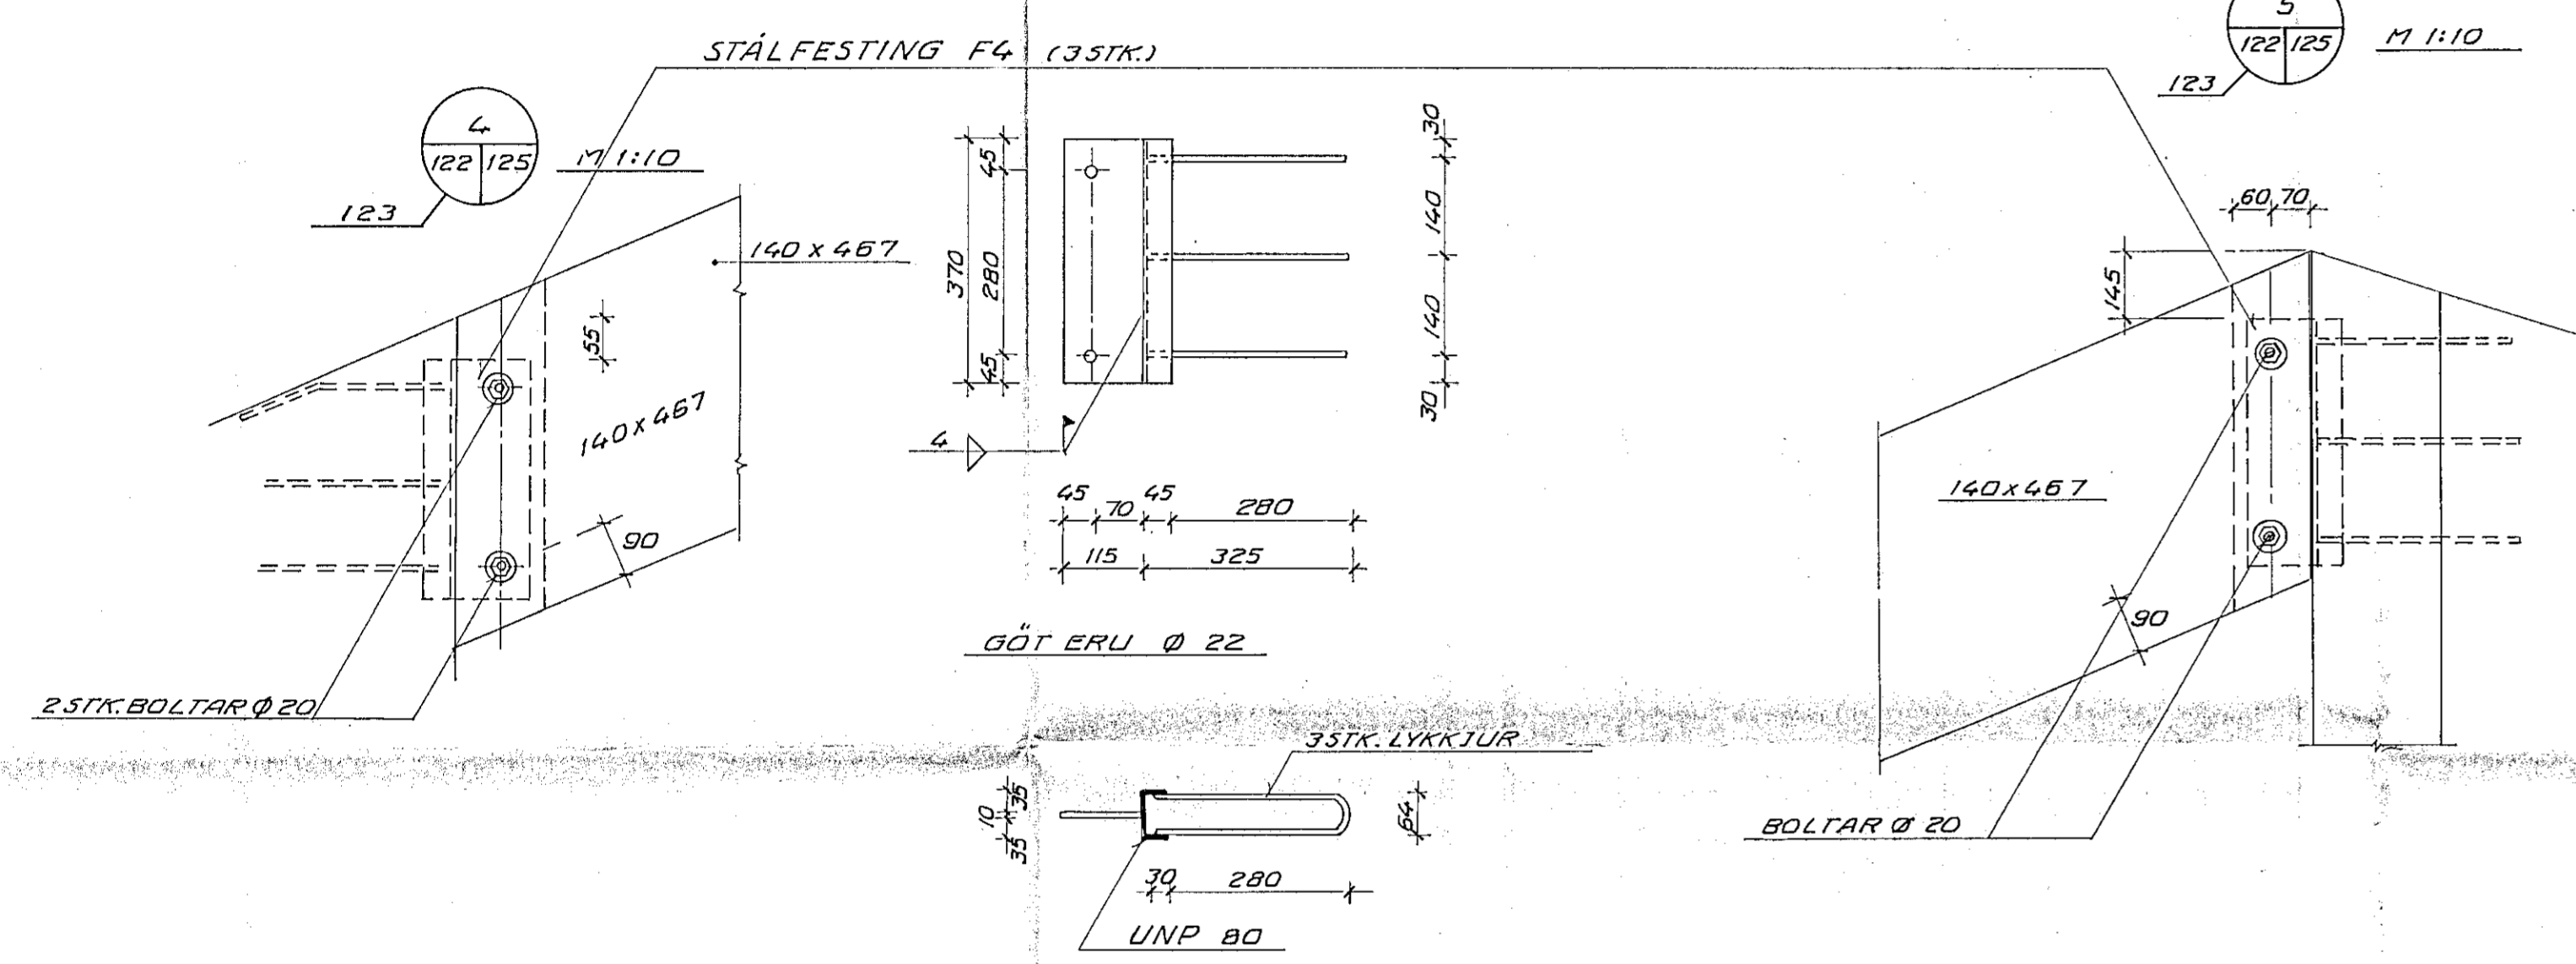


7  
122/125 M 1:10  
123

8  
122/125 M 1:10  
123

9  
122/125 M 1:10  
123

11  
122/125 M 1:10

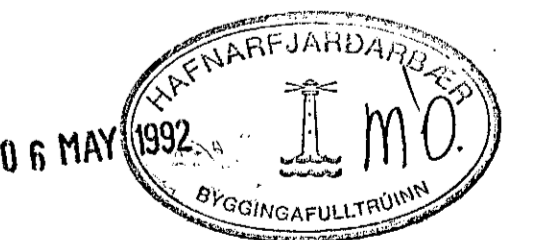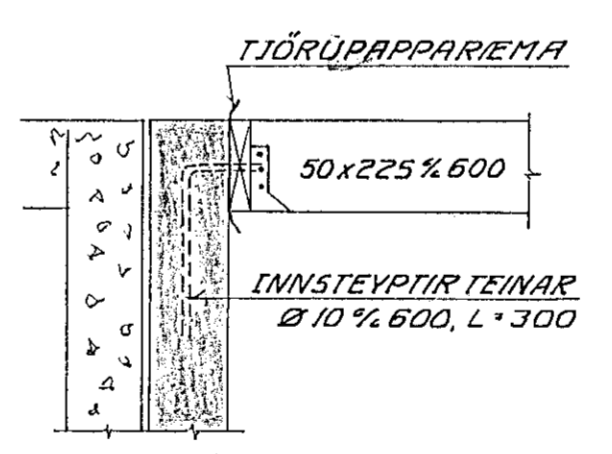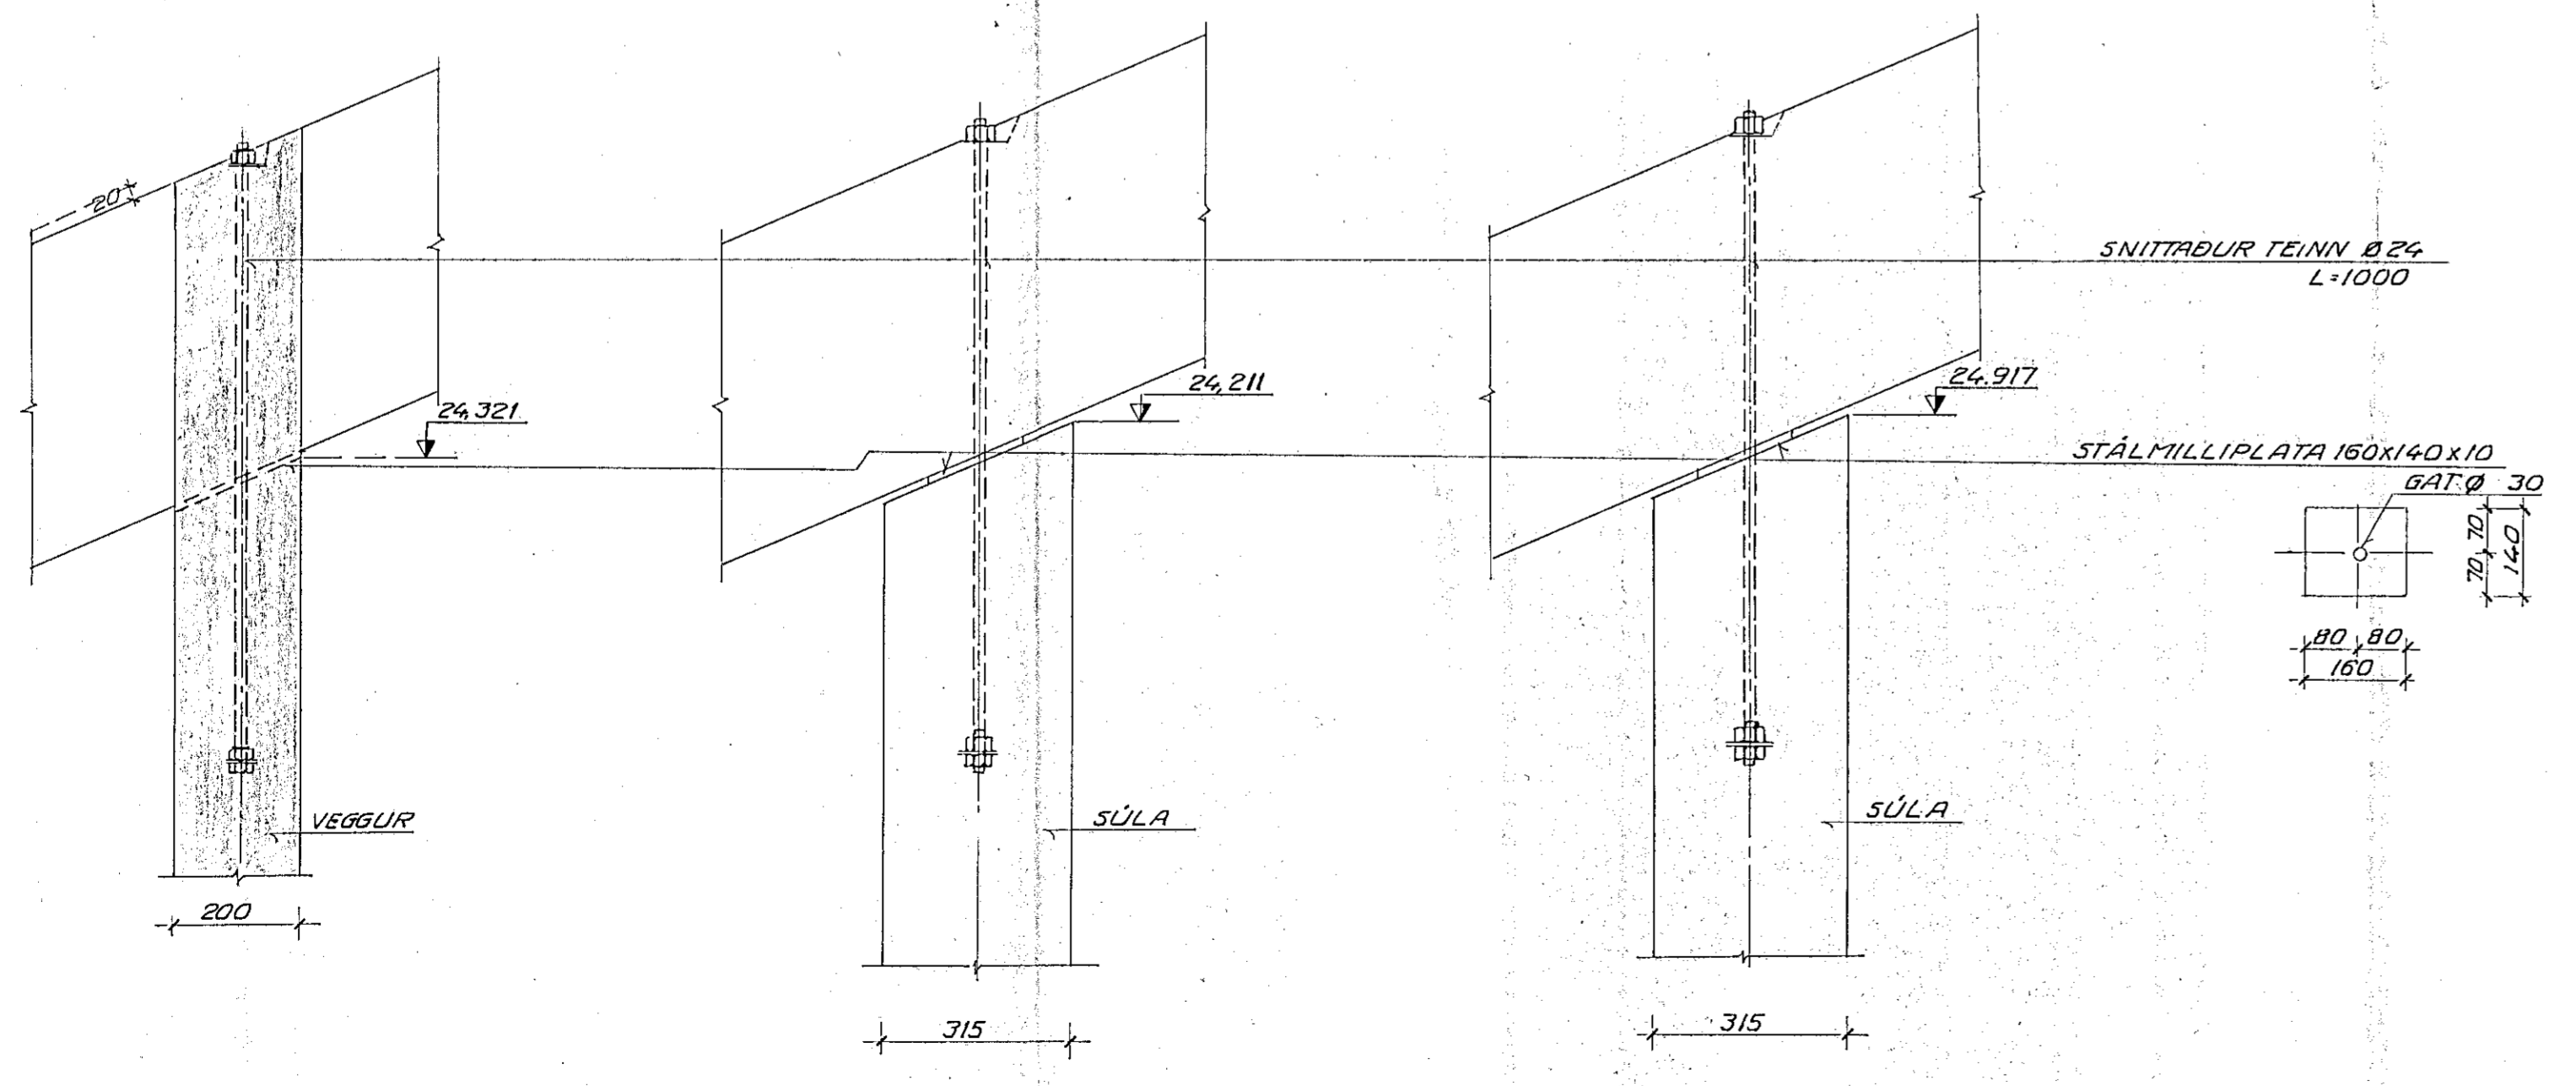

STÁ SKÝRINGAR Á TEIKN. NR. -1-101

**VERKFRÆÐISTOFAN FERILL HF.**  
SUDURLANDSBRÁUT 4 REYKJAVÍK SÍMI 688570

**SETBERGSSKÓLI - 2. ÁFANGI**

LÍMTRÉFASTINGAR

DAGS	HANNAÐ	SAMPYKKI
21. FEB '92	<i>[Signature]</i>	<i>[Signature]</i>
MKV	TEIKNÁÐ	
1:10	S.Þ.	nr. 326 1 125

BR	DAGS	HANNAÐ	SAMP.