

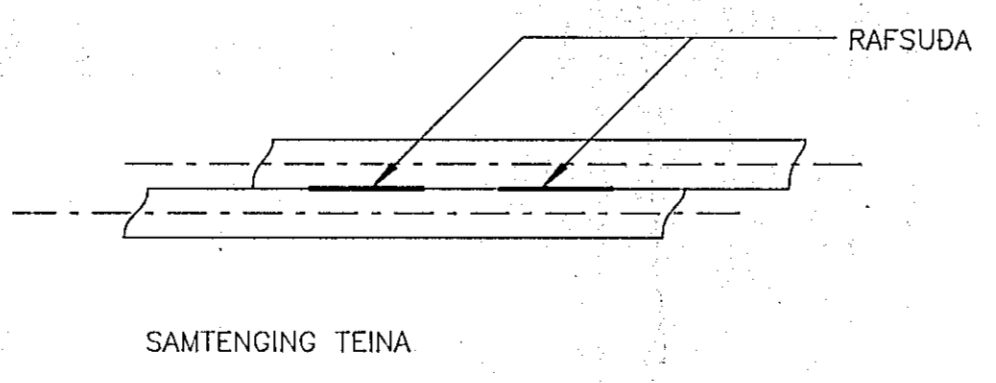


GRUNNMYND MKV. 1:100

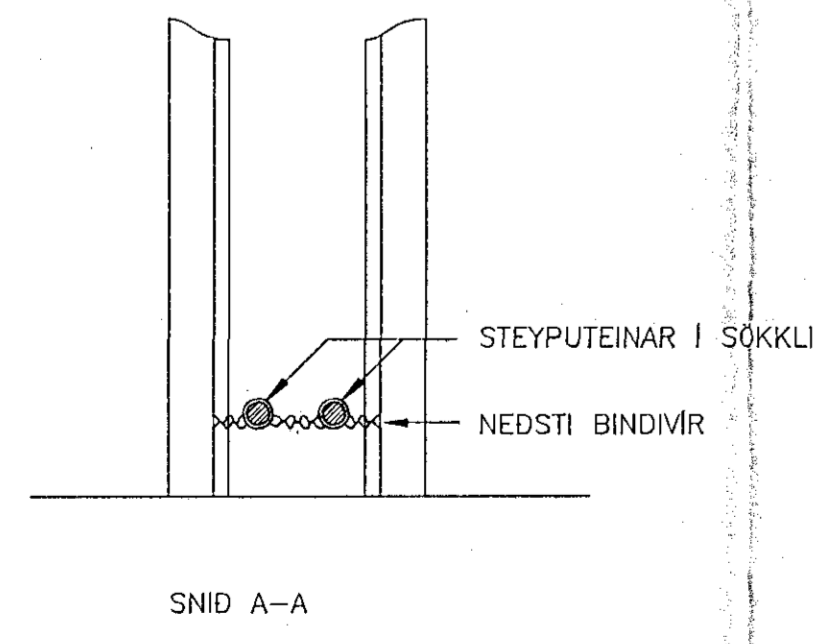


SKÝRINGAR:

- A TENGJA SKAL TVÖ NEDSTU JÄRN I SÖKKLINUM SAMAN MED SUDU EDA KLEMMU.
- B TAKA SKAL TEIN UPP ÚR PLÖTU I LOFTRÆSTIHERBERGI, SJÁ TEIKNINGU.
- C LAGNING SÖKKULSKAUTS ER Á ÁBYRÐ RAFVERKTAKA, EN FRAMKVÆMDIN GETUR VERID Í HÖNDUM BYGGINGARIDNADARMANNS.

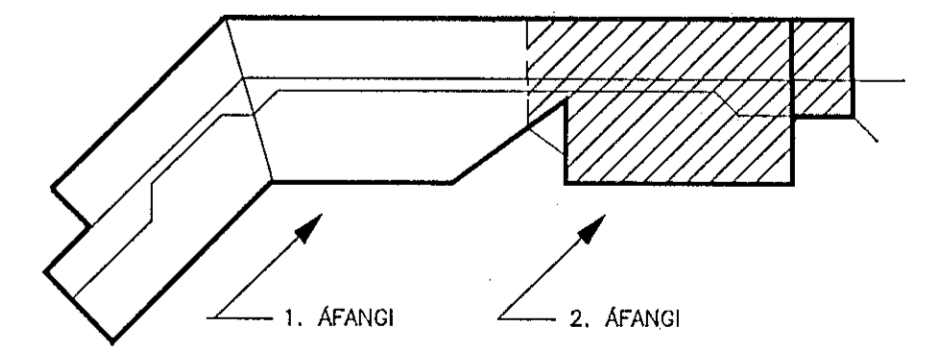

LYKILMYND Mkv. 1:500

F:\VERK\2016\TEIKNING\GRUNNM\1h_jards.DWG 14-10-91 16:40

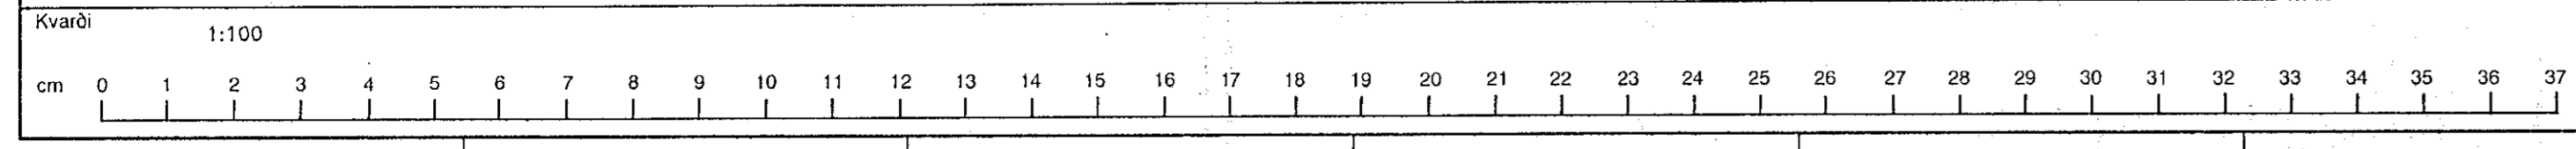

Breyting E		Breyting D		Breyting C		Breyting B		Breyting A		Verkhelti GRUNNSKÓLI SETBERGI .2.ÁFANGI		Verkhelti / Verknúmer SÖKKULSKAUT			
						Hannað SR	Teiknað EN	Yfirlitað	Dags. OKI: '91			Ármúla 42, sími 91-84833	Teikningarnúmer 71-1-7268	Blað nr. 2 - 3	Breyting