




VEGGUR V8, M 1:50

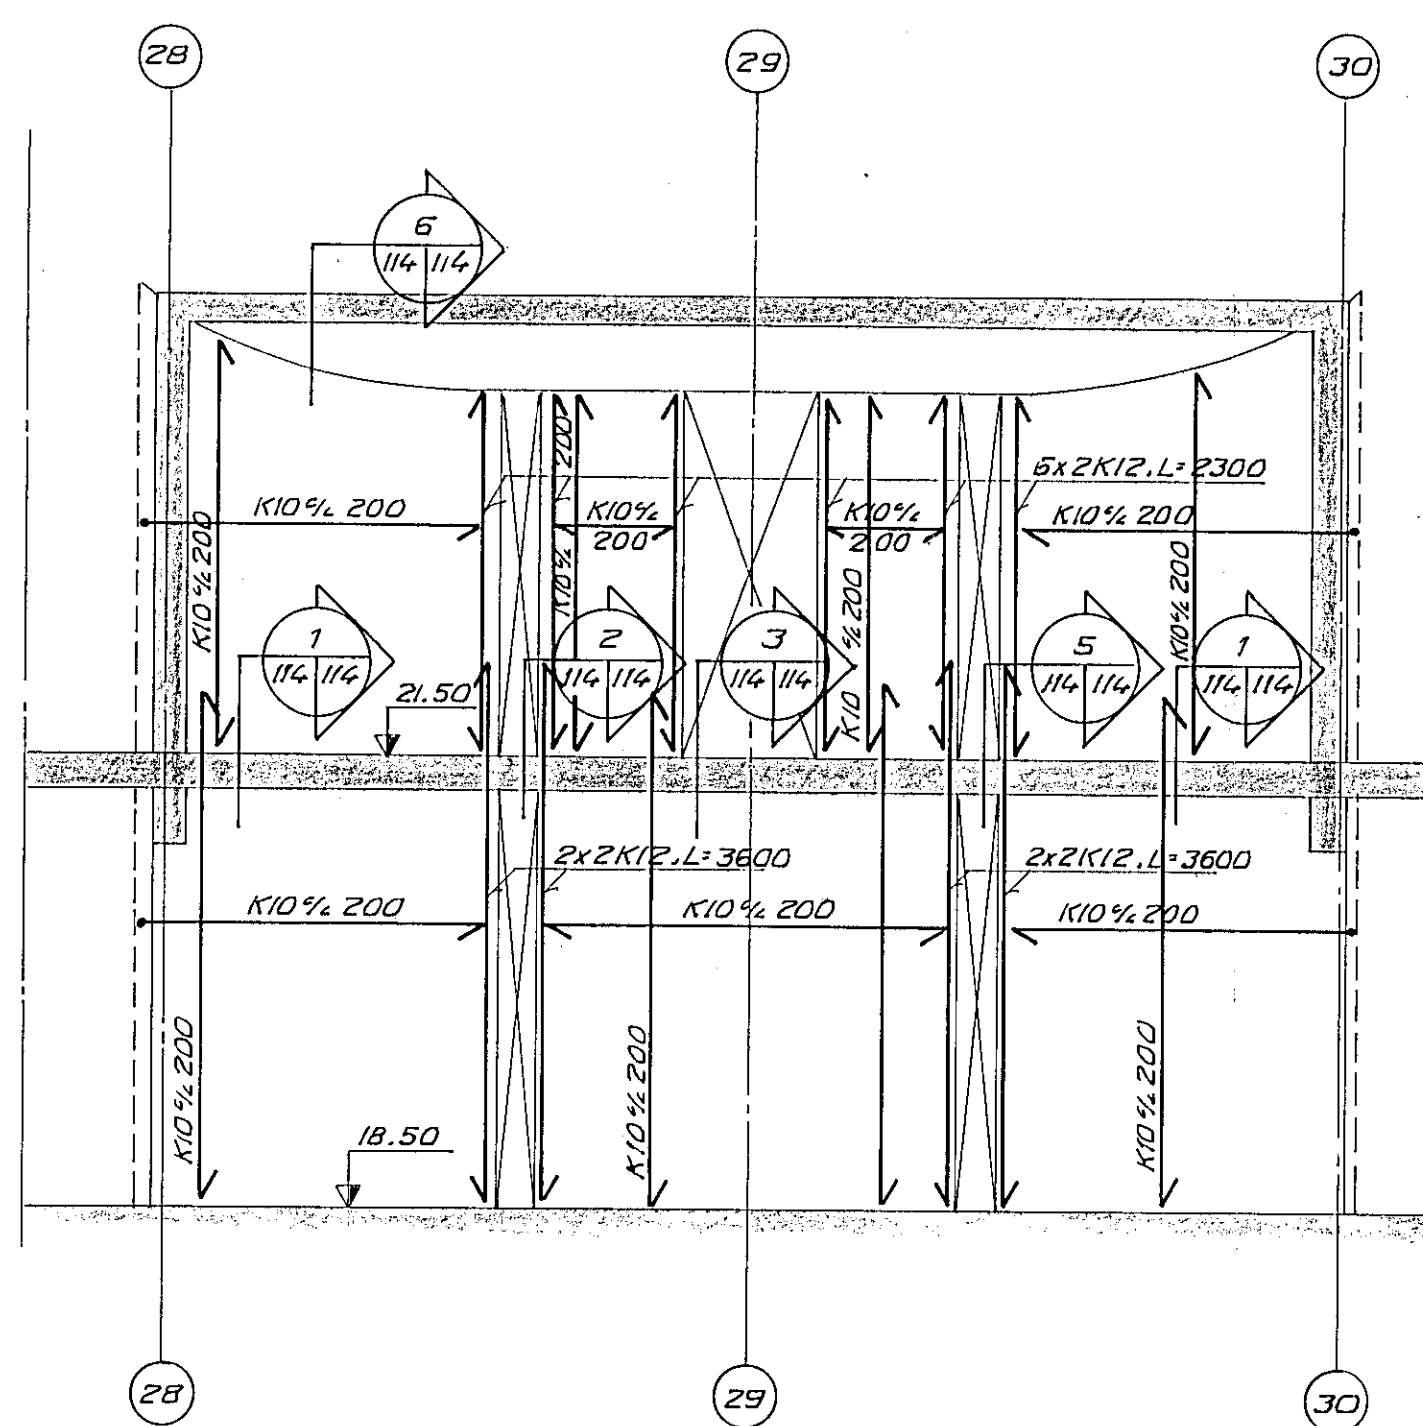


VEGGUR V9, M 1:50

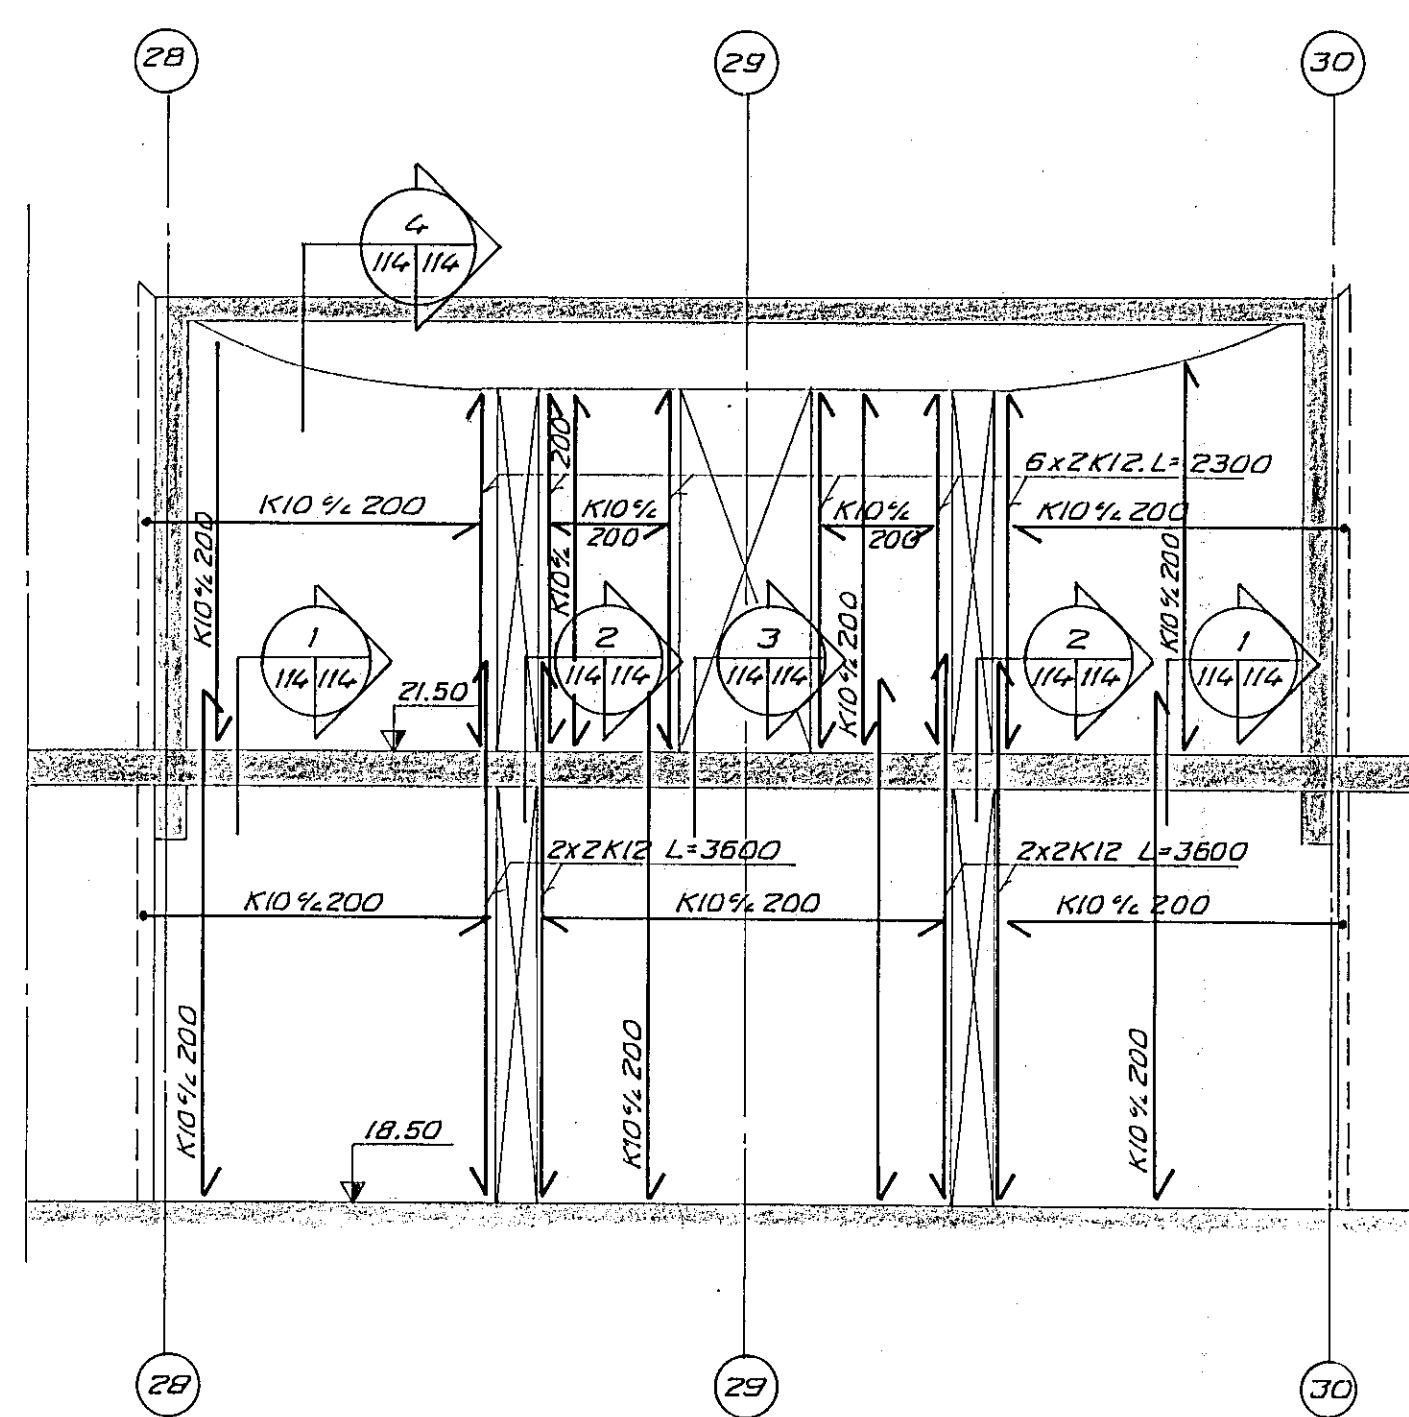


VEGGUR V10, M 1:50

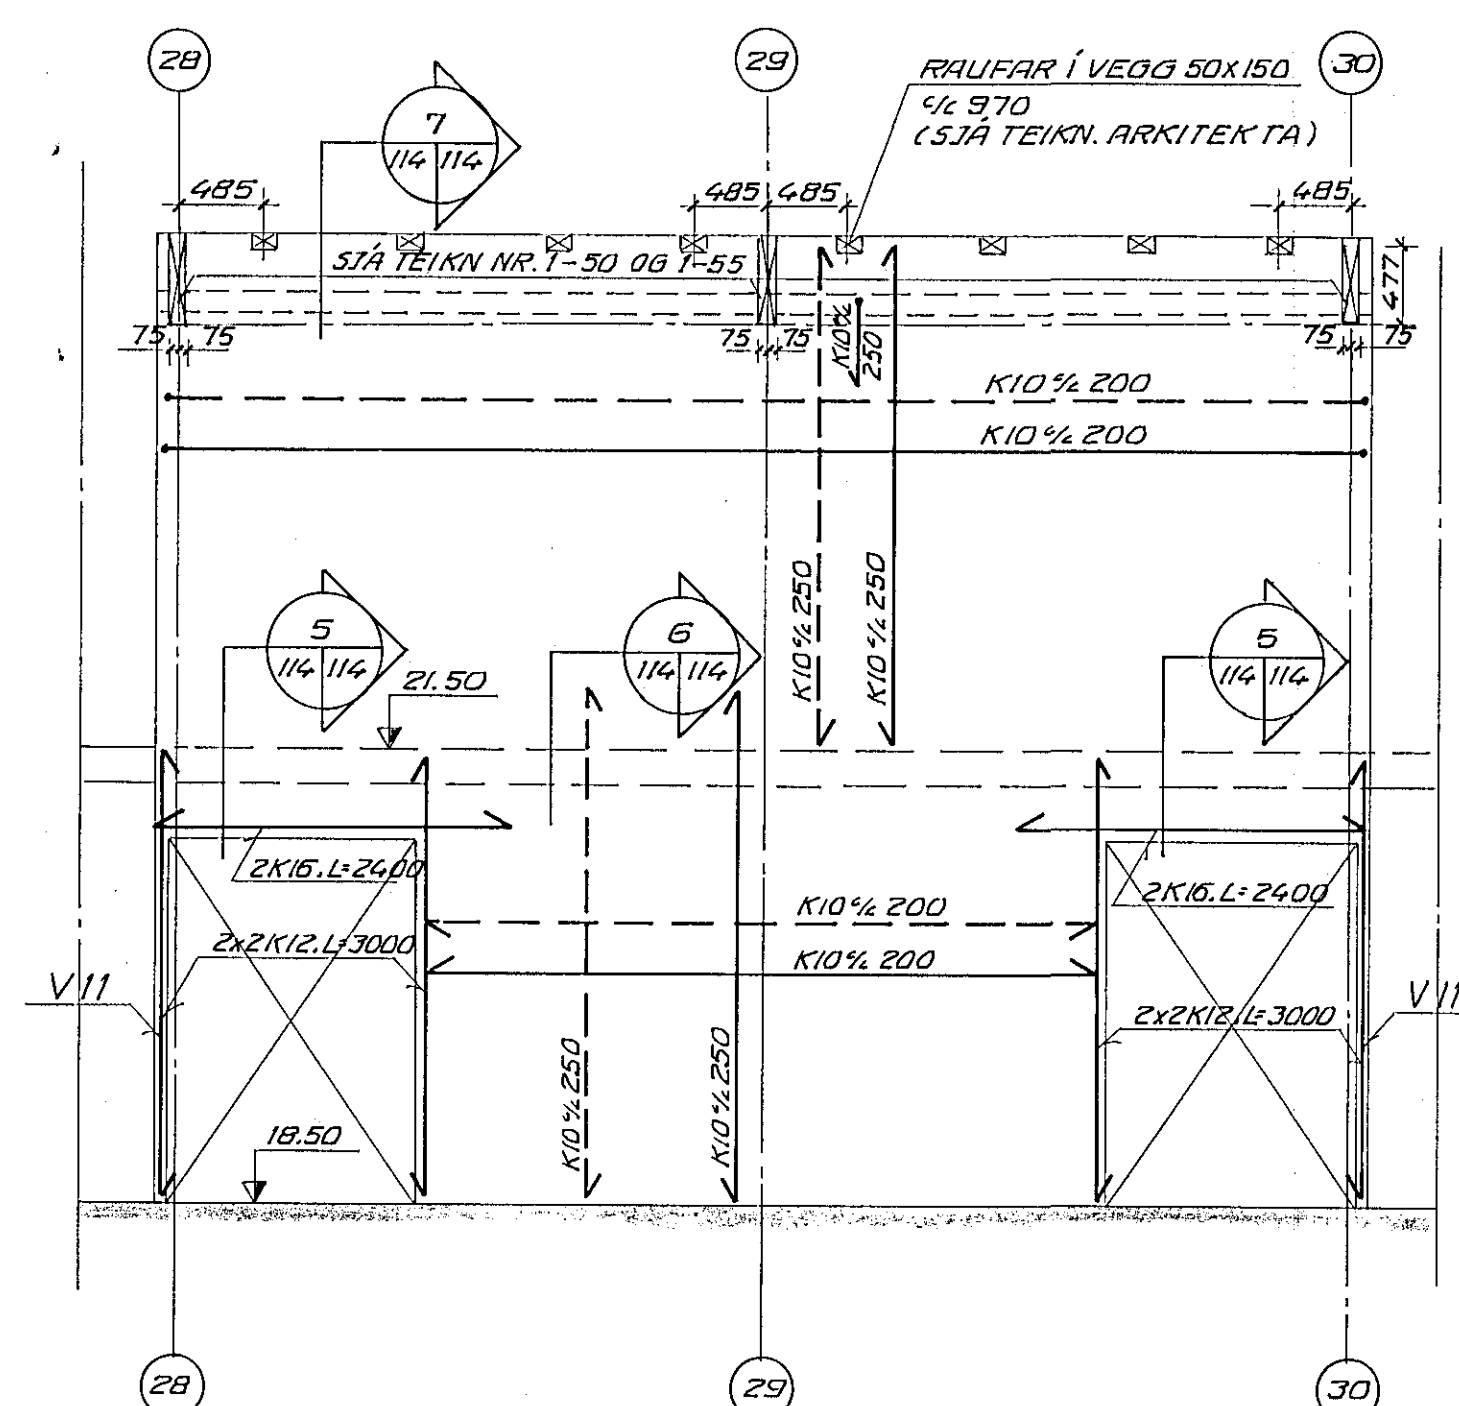


7 1/4 1/4 M 1:20

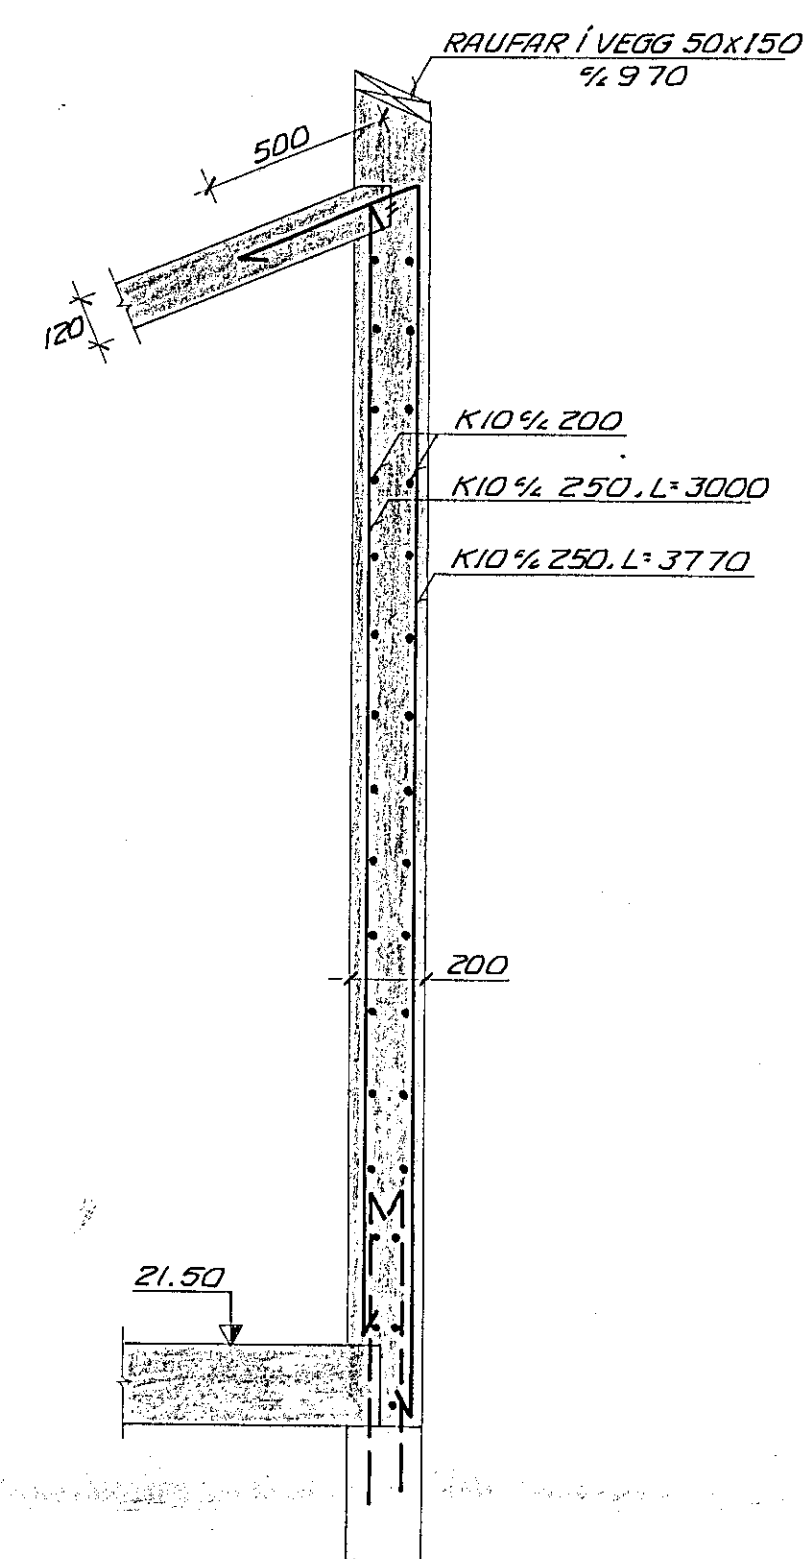


HALLANDI PLATA YFIR 2. HED M 1:50

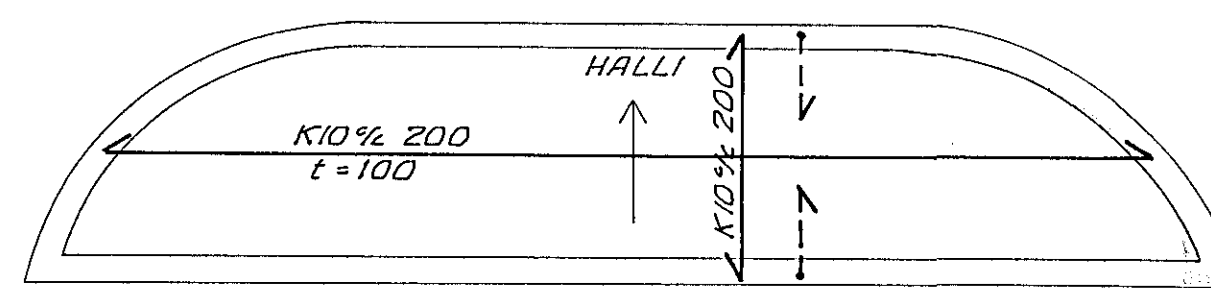


1 1/4 1/4 M 1:20

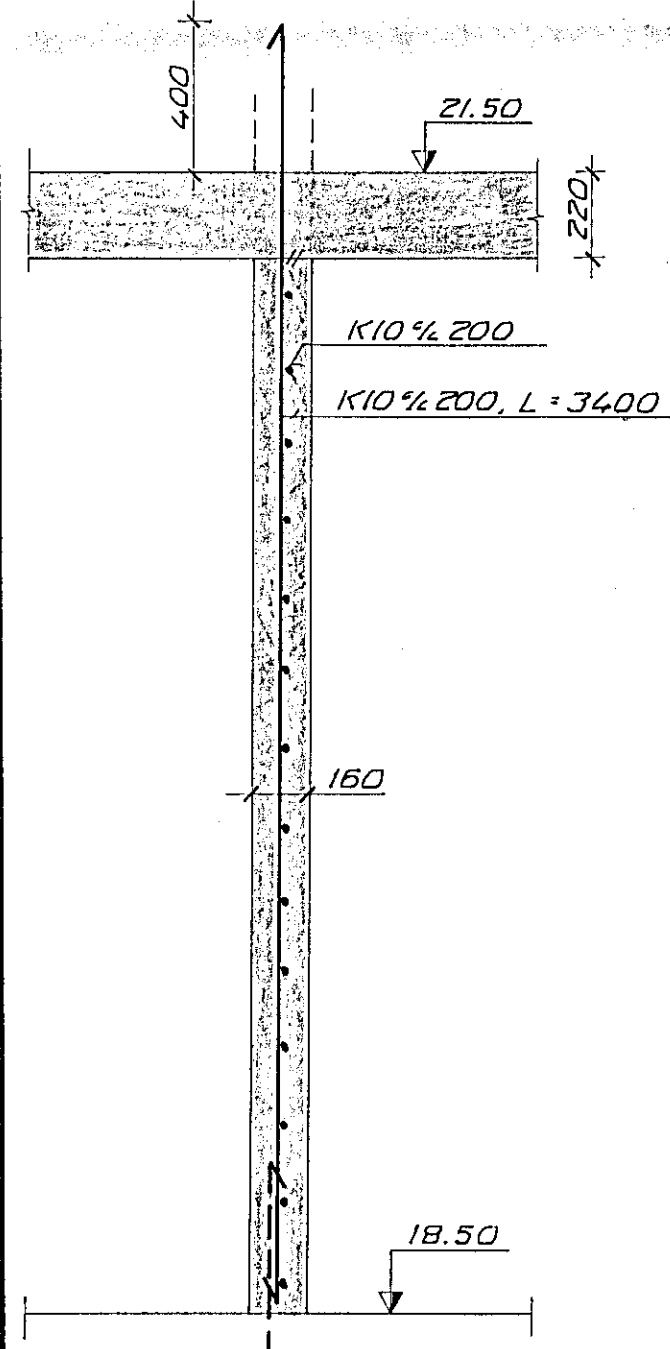


2 1/4 1/4 M 1:20

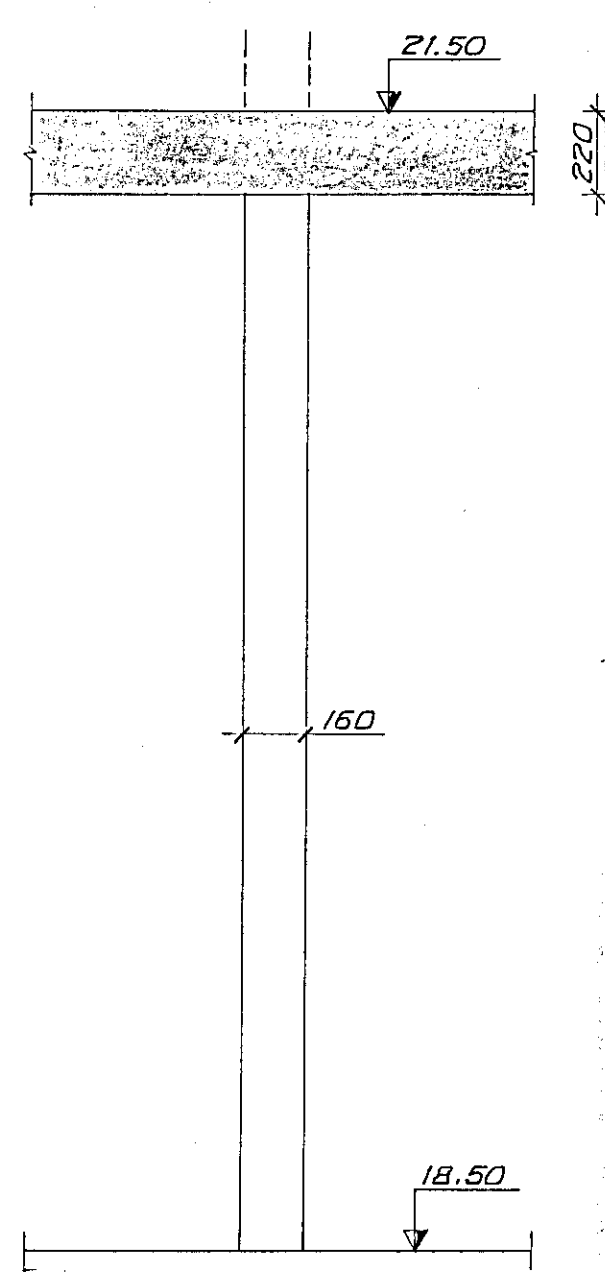


3 1/4 1/4 M 1:20

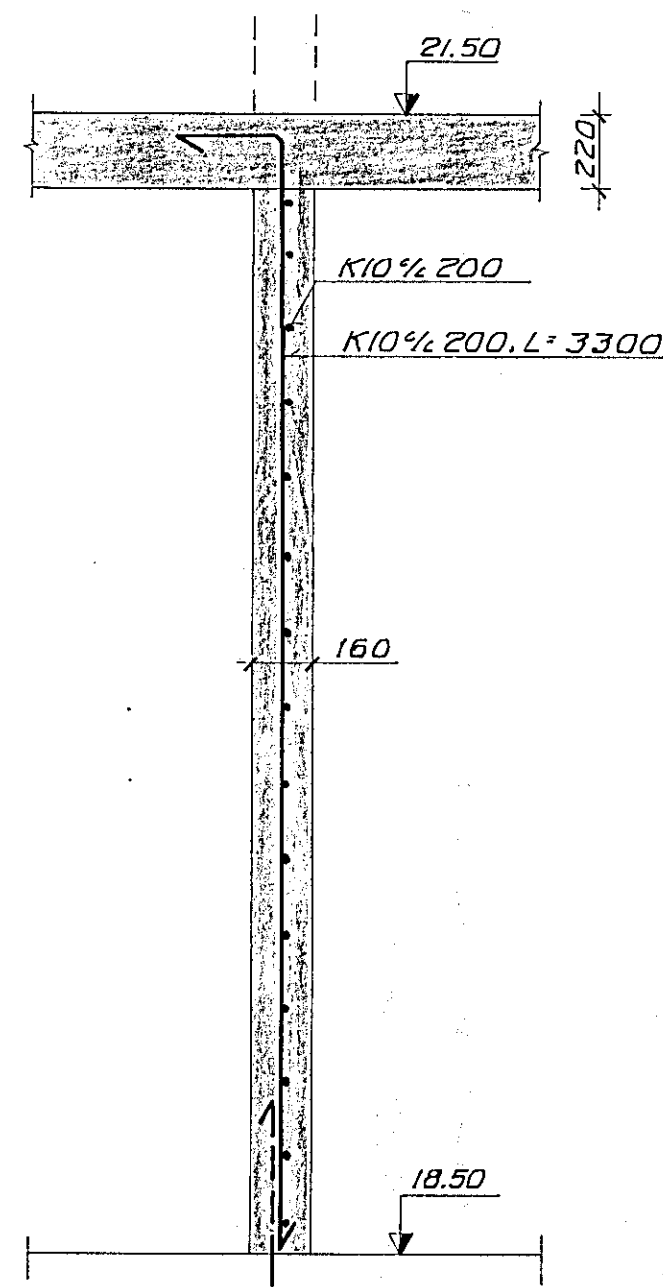


4 1/4 1/4 M 1:20

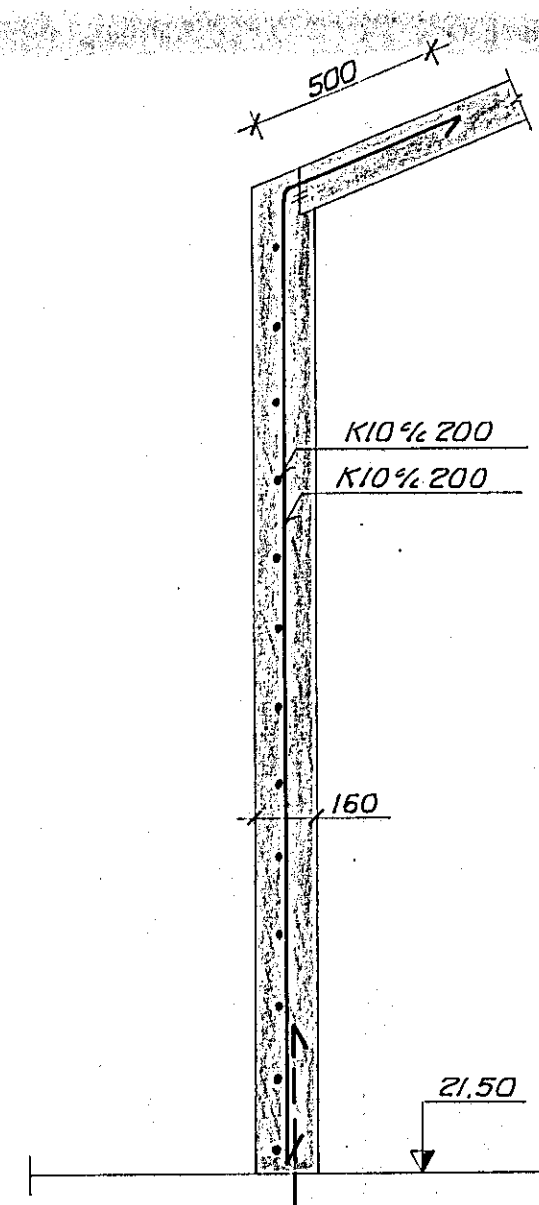

5 1/4 1/4 M 1:20

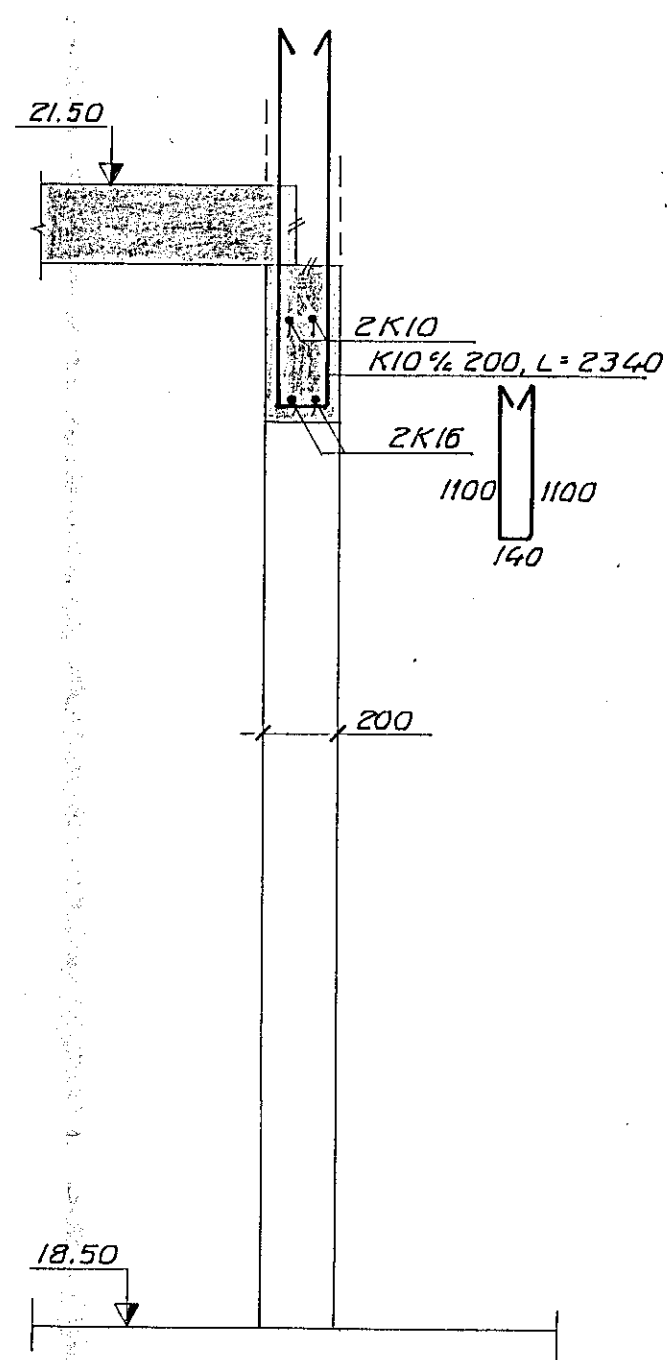

6 1/4 1/4 M 1:20

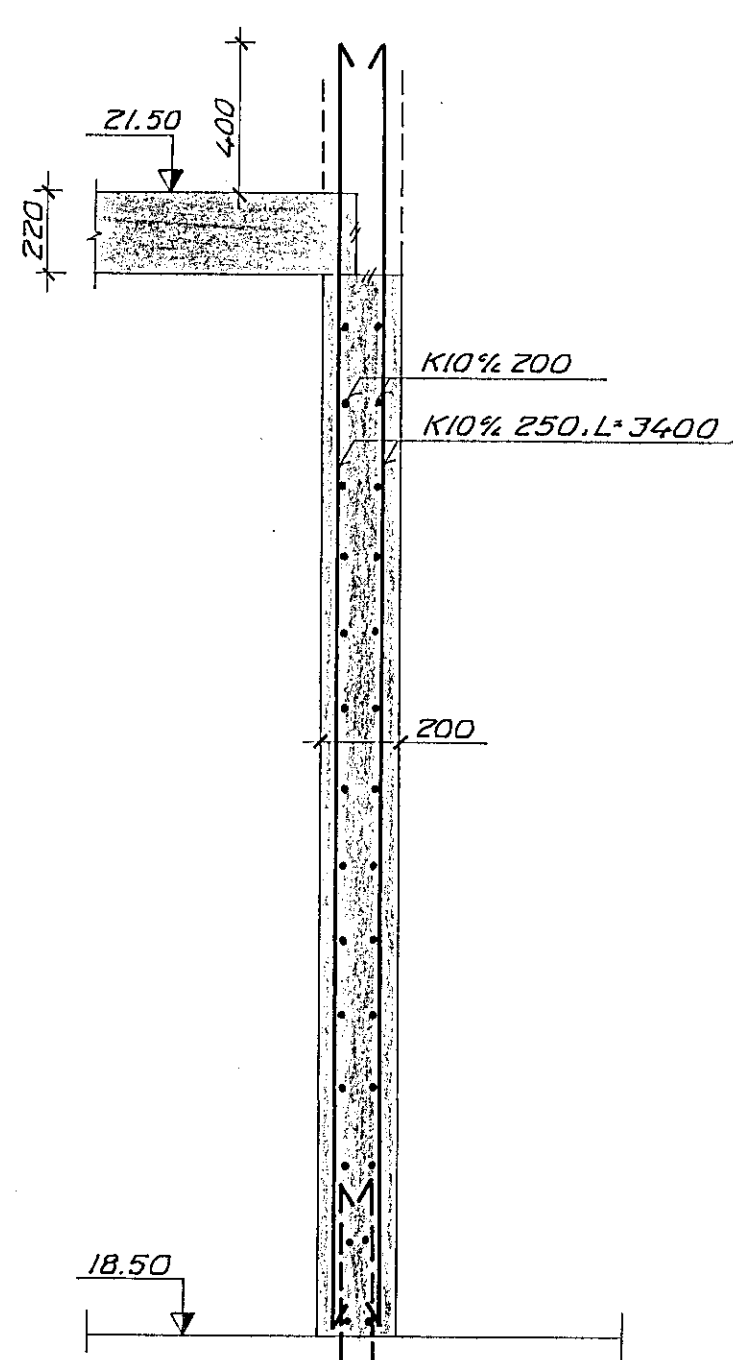

06 MAY 1992
 HAFNAFFJÁRDARBAER
 BYGGINGAFLUTRÍN
 IMO

SJÁ SKÝRINGAR Á TEIKN. NR. -1-101

VERKFRÆDISTOFAN FERILL HF.
 SUDURLANDSBRÁUT 4 REYKJAVÍK SÍMI 688570

SETBERGSSKÓLI - 2. ÁFANGI

VEGGIR V8-V10 HLIÐARMYNDIR OG SNID

DAGS	HANNAÐ	SAMBYKKT
21. FEB '92	<i>[Signature]</i>	<i>[Signature]</i>
MKV	TEIKNÁÐ	
1:50 1:20	5. TH.	nr. 326 1 114

BR	DAGS	HANNAÐ	SAMP