






1
108/109 M 1:20

2
108/109 M 1:20

3
108/109 M 1:20




4
108/109 M 1:20

5
108/109 M 1:20

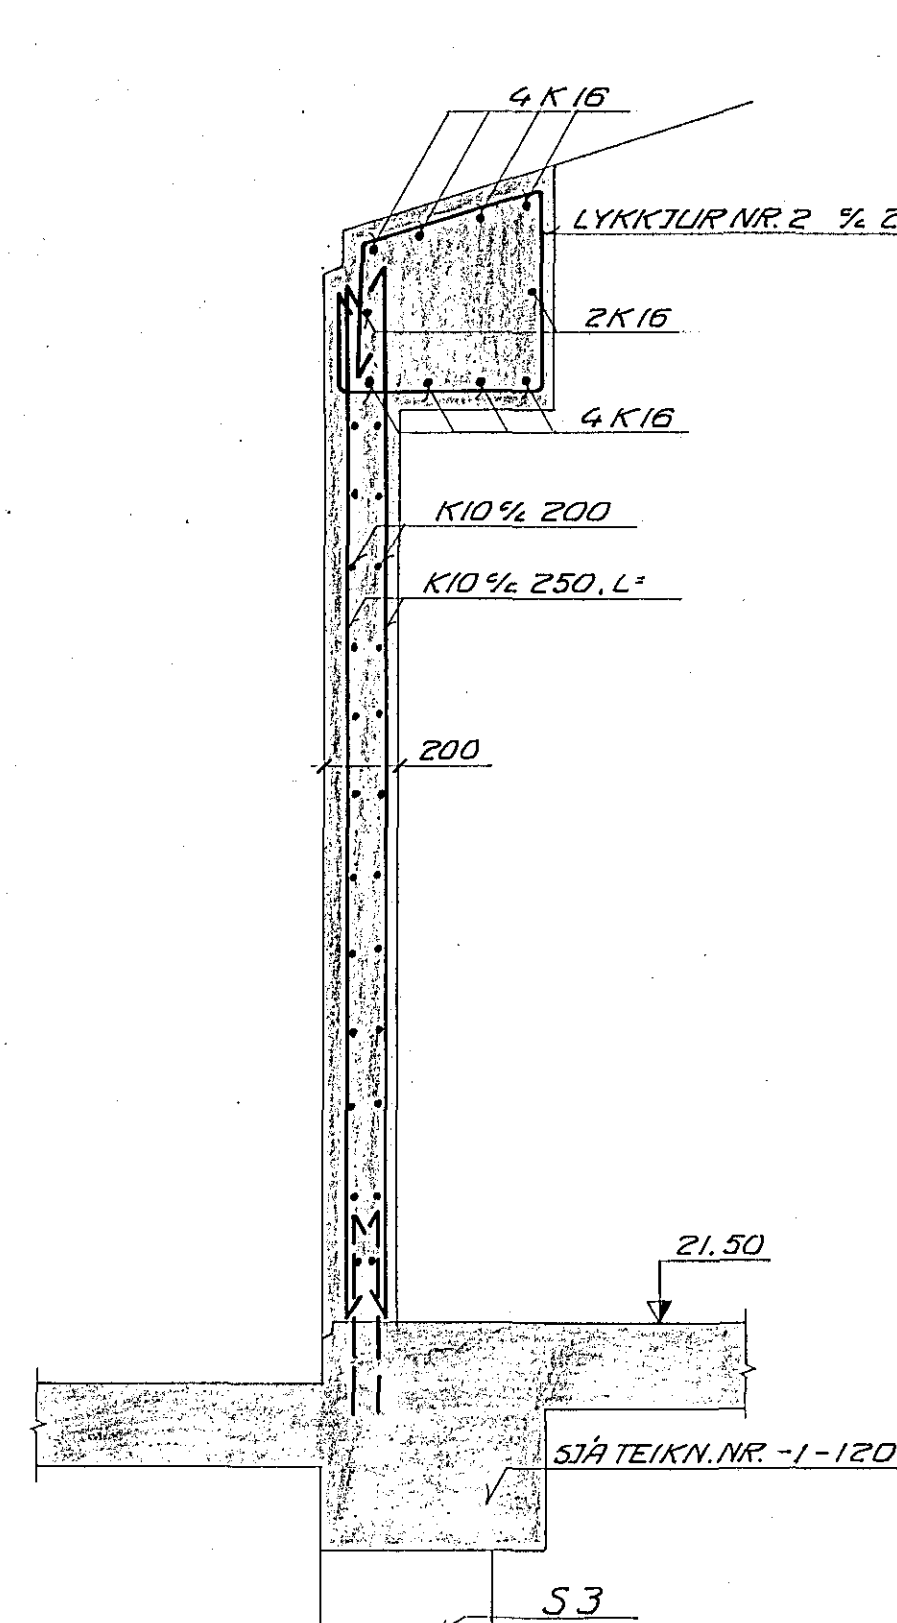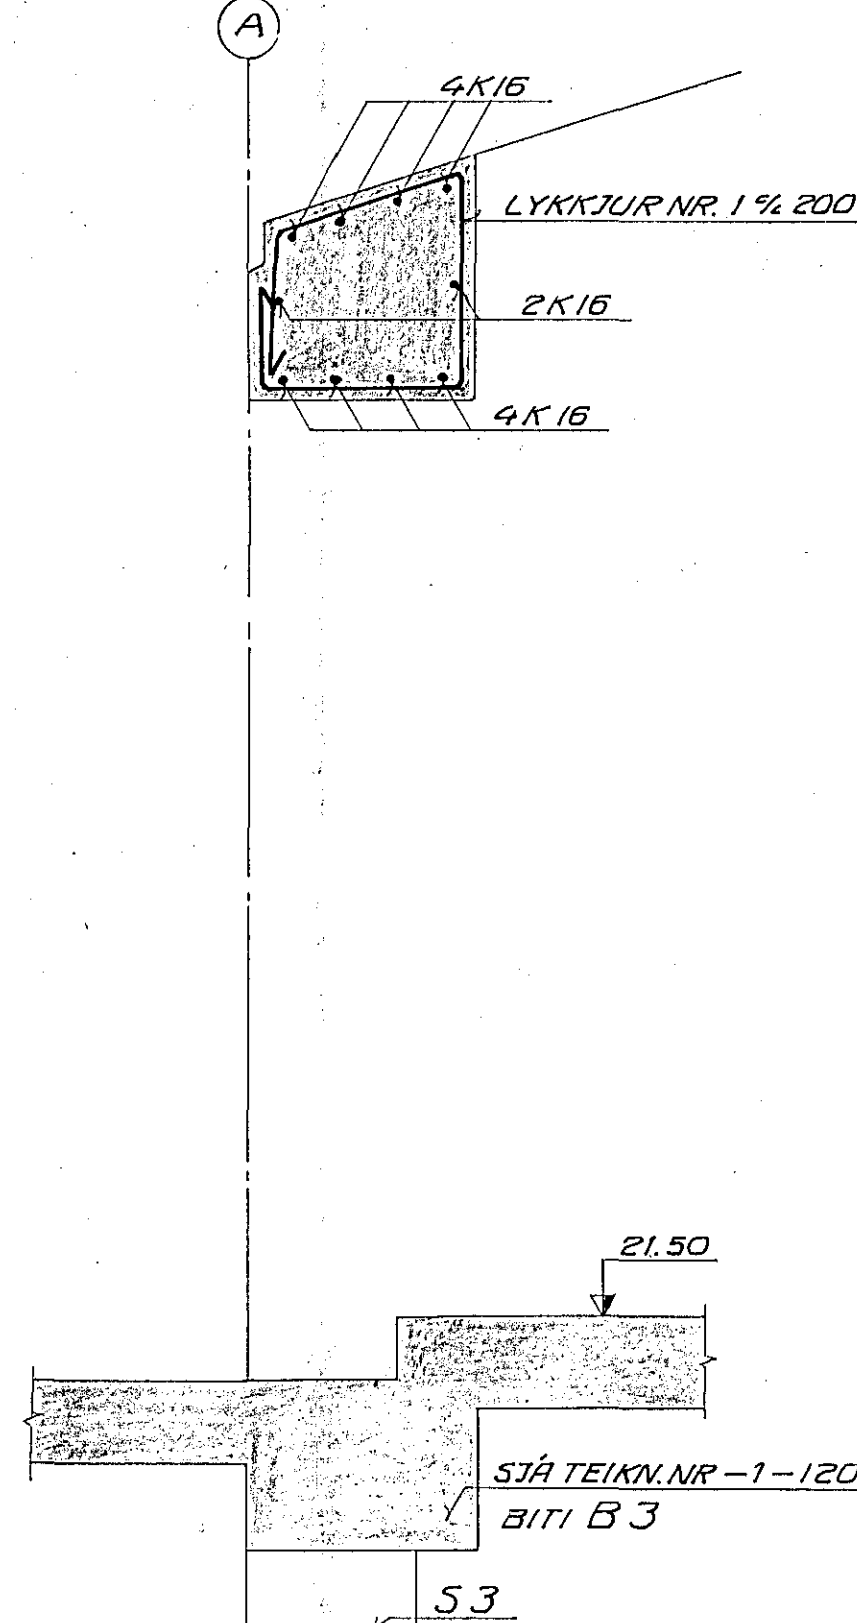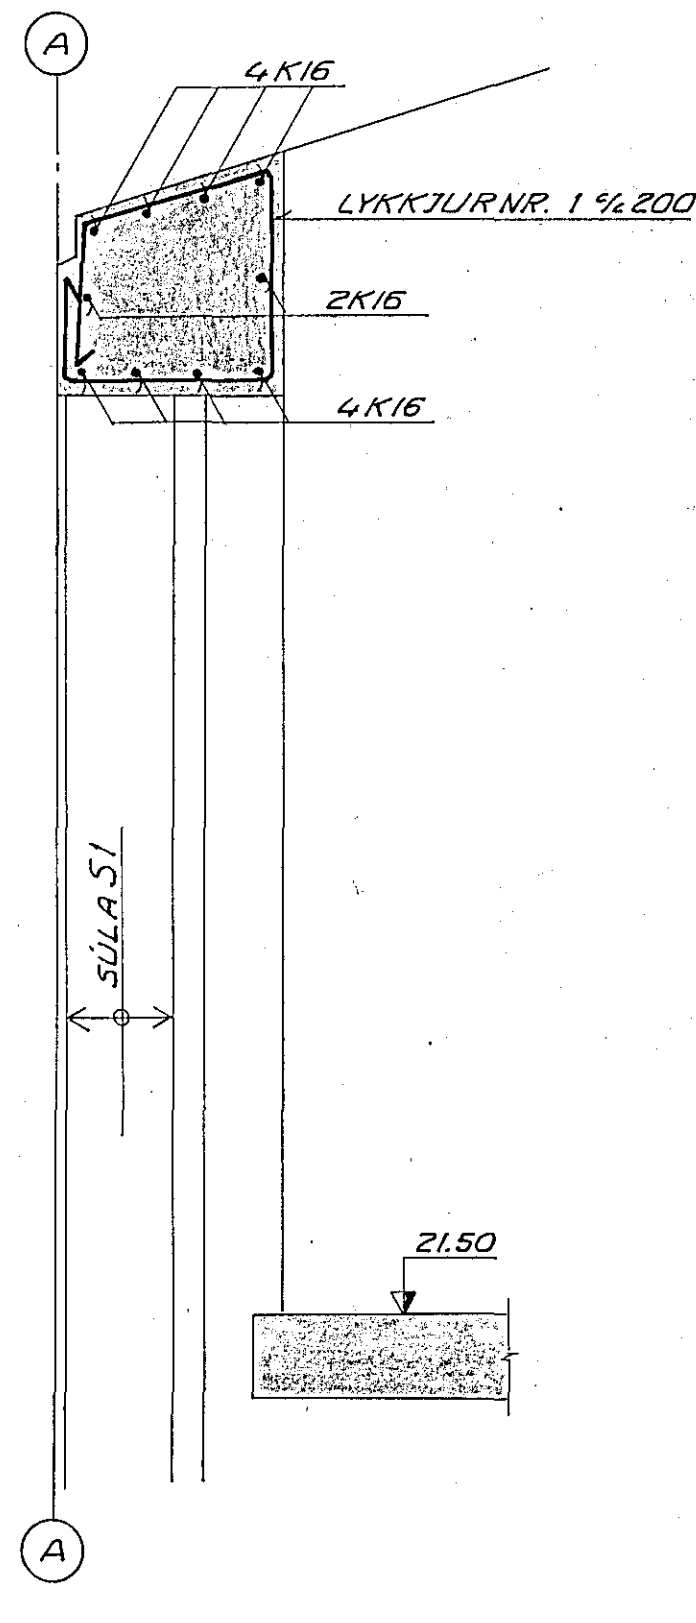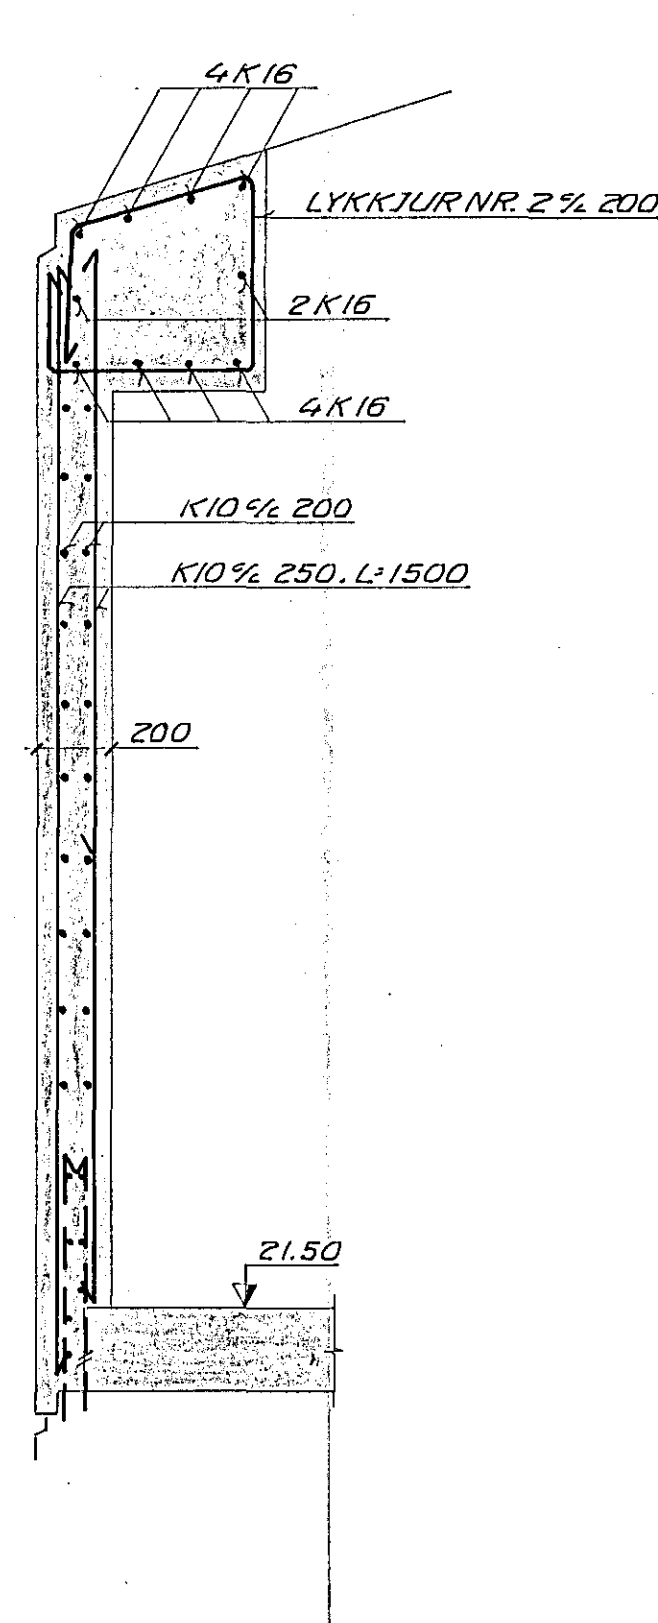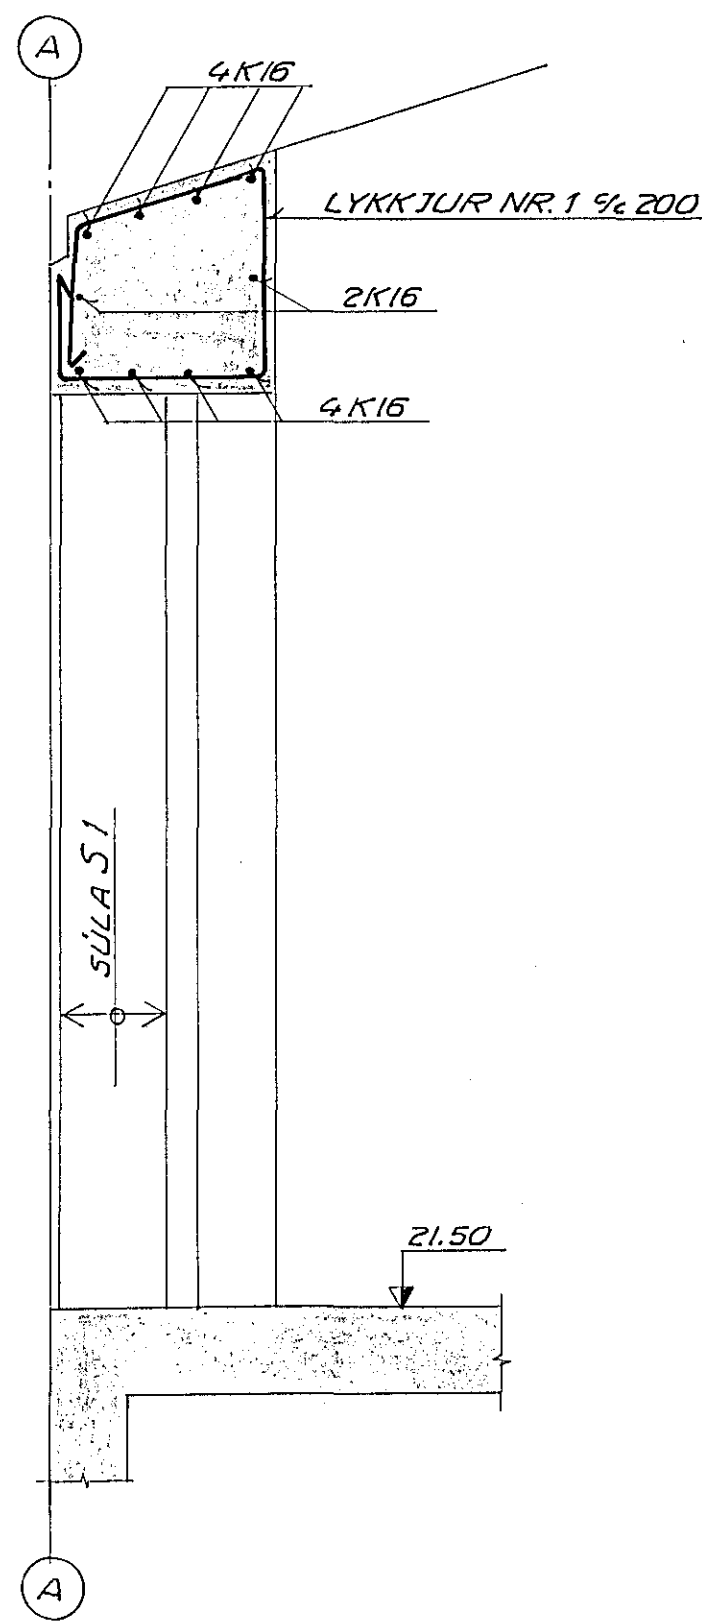

LYKKJA NR. 1, K10
L=2220

LYKKJA NR. 2, K10
L=2040

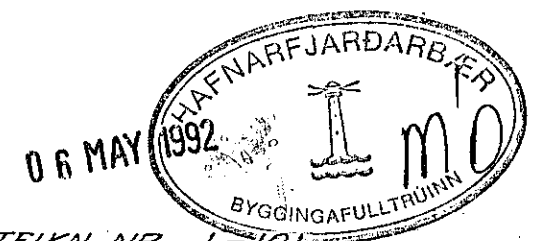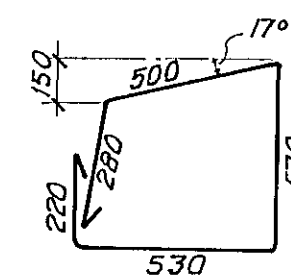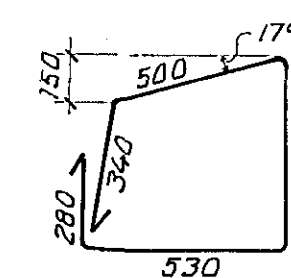

SJÁ SKÝRINGAR Á TEIKN. NR. - 1-101

VERKFRÆÐISTOFAN FERILL HF.
SUDURLANDSBRÁUT 4 REYKJAVÍK SÍMI 688570

SETBERGSSKÓLI - 2. ÁFANGI

VEGGUR VI - SNIÐ

BR	DAGS	HANNAÐ	SAMÞ

DAGS	HANNAÐ	SAMBYKKT
21. FEB '92	<i>[Signature]</i>	<i>[Signature]</i>
MKV	TEIKNAD	nr.
1:20	5.7h	326 1 109