


" SJA SKÝRINGAR VARDANDI TIMBURVIRKI " "A BLS 1. "OLL FESTIJÁRN SAUMUR OG BOLTAR SKULU VEZA ÚR HEITGALVANHÚÐUÐU JÁRNI.


SPERRUPLAN.
Mkv. 1:50

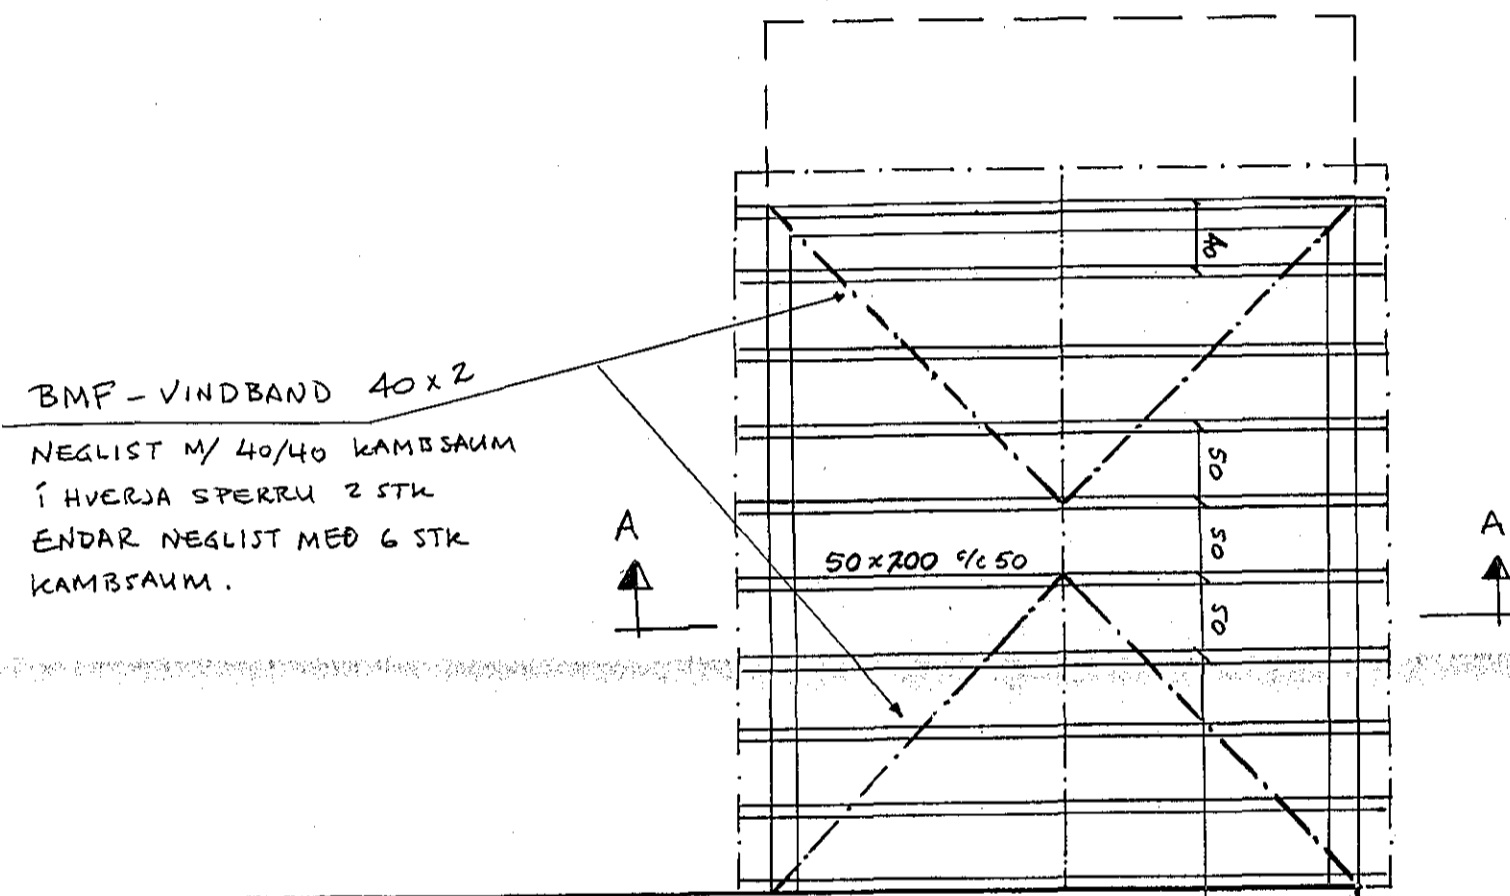


ELDRA HÚS.

SPERRUR 50x200 1/2 50
Í HVERT SPERRUBIL KOMI
2 STK 20 MM TÖR FYRIR
LOFTRÆSTINGU.


SNID A-A.
Mkv. 1:20

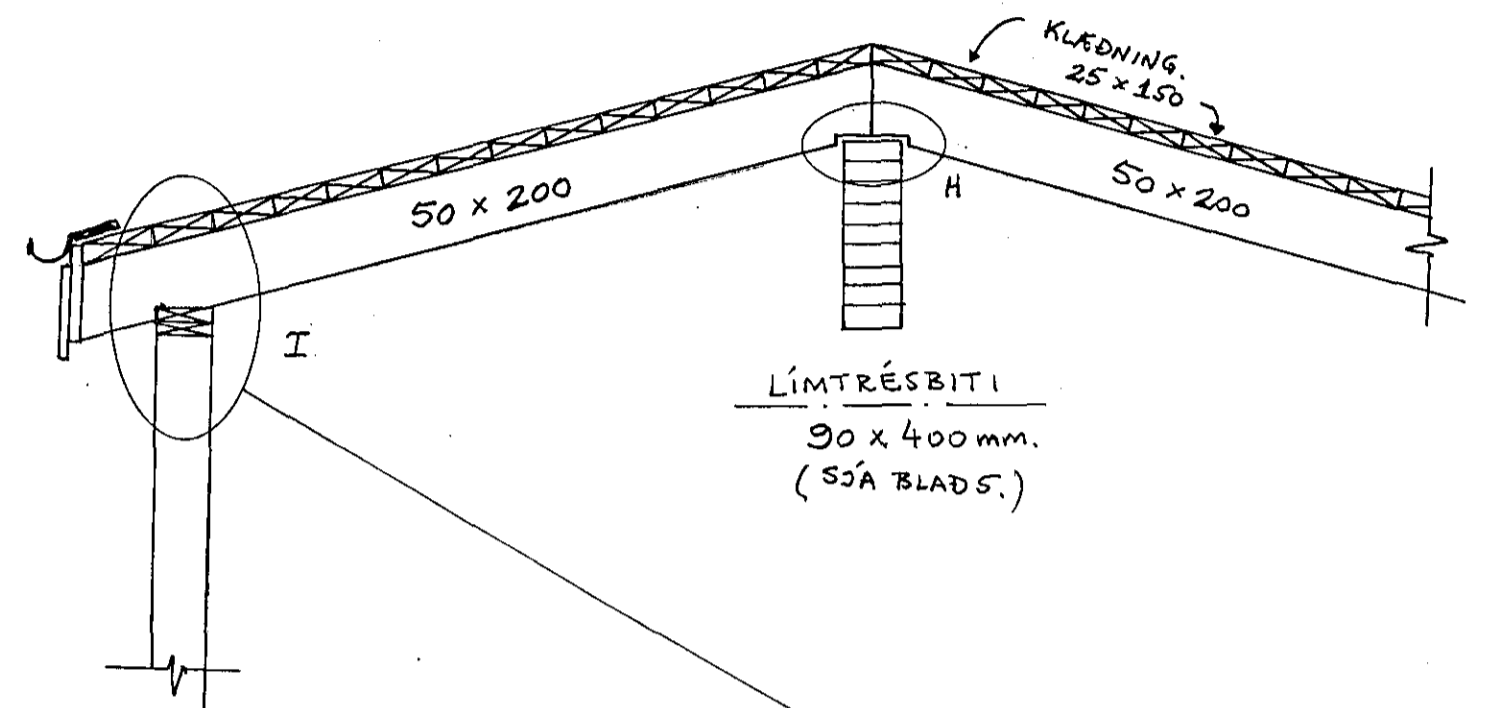

SNID H 1:10

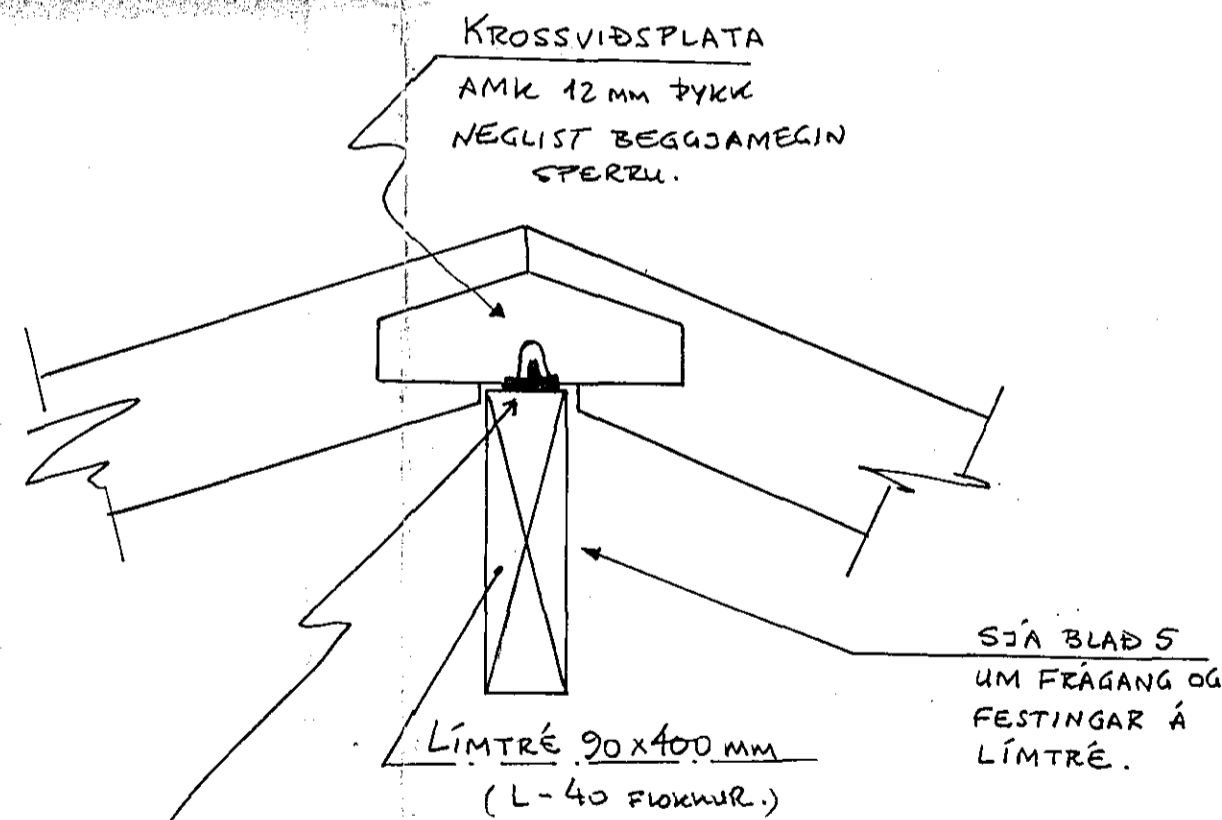

BMF 105 VINKILL MED
STYRKINGU NEGLIST
BEGGJAMEGIN SPERRU MED
2x6 STK 40/50 KAMBSAUM.

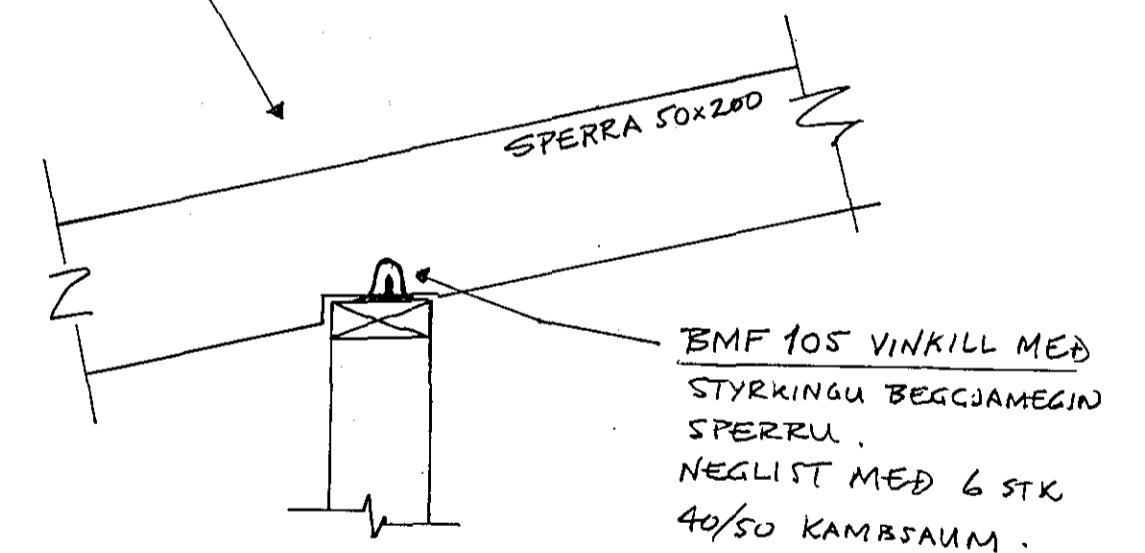

SNID I 1:10

12 MAJ 1993
BYGGINGAFULLTRÚINN
I RB

ÞAKVIRKI OG SNID.	BLAÐ: 4 AF 5	DAGS: APRIL '93
		HÖNNUN: SMS.
		TEKNIÐ: SMS.
"OLDUGATA 13.	SKÚLI SIGURÐSSON BYGG.VERKFR. BREKKAUGATA 25. 53989.	