




SNID 1-1 x 1:10

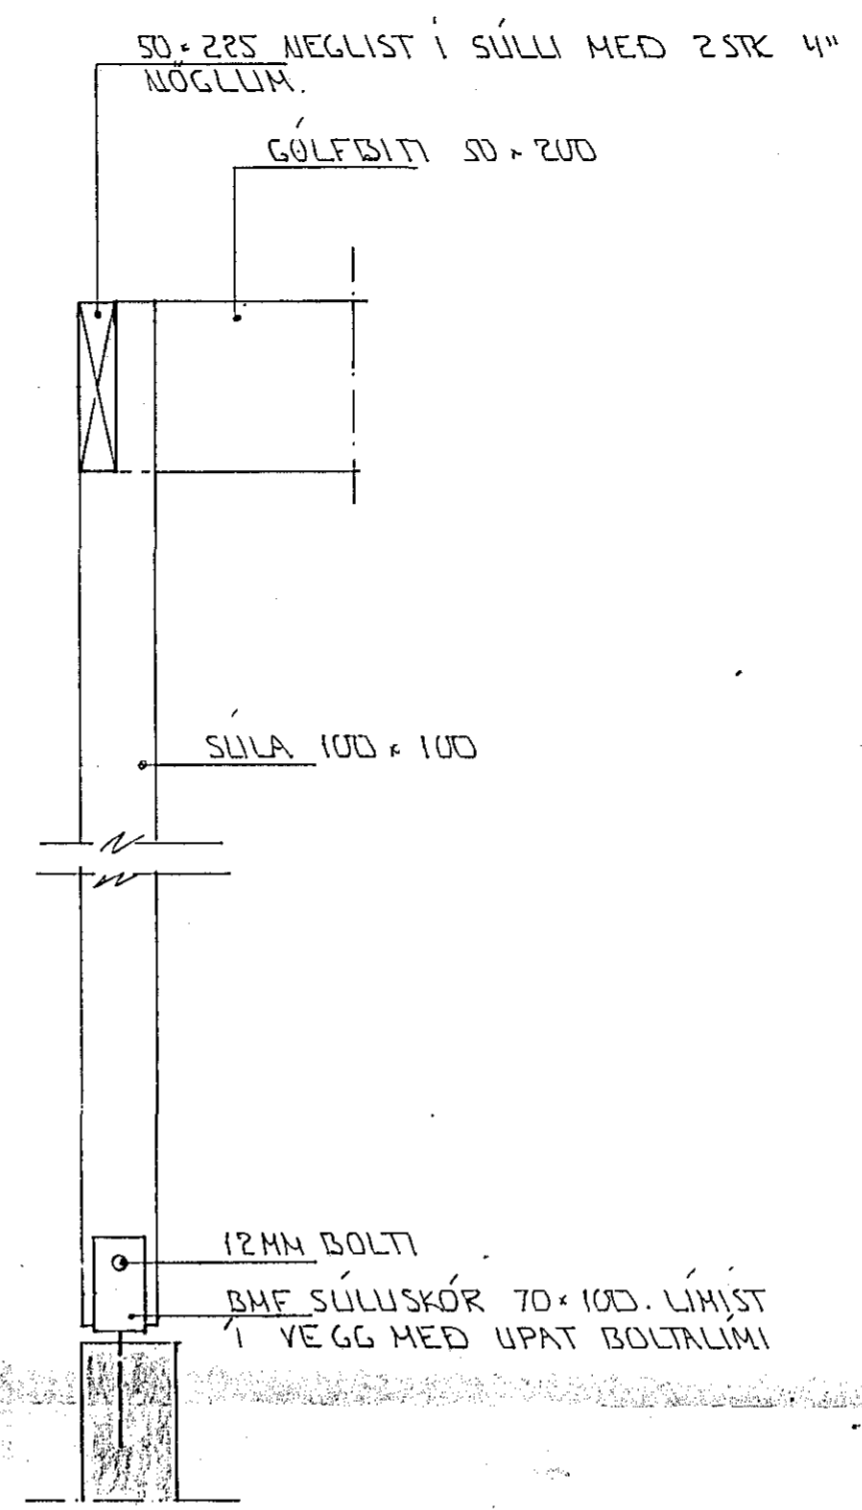



SNID 2 x 1:10

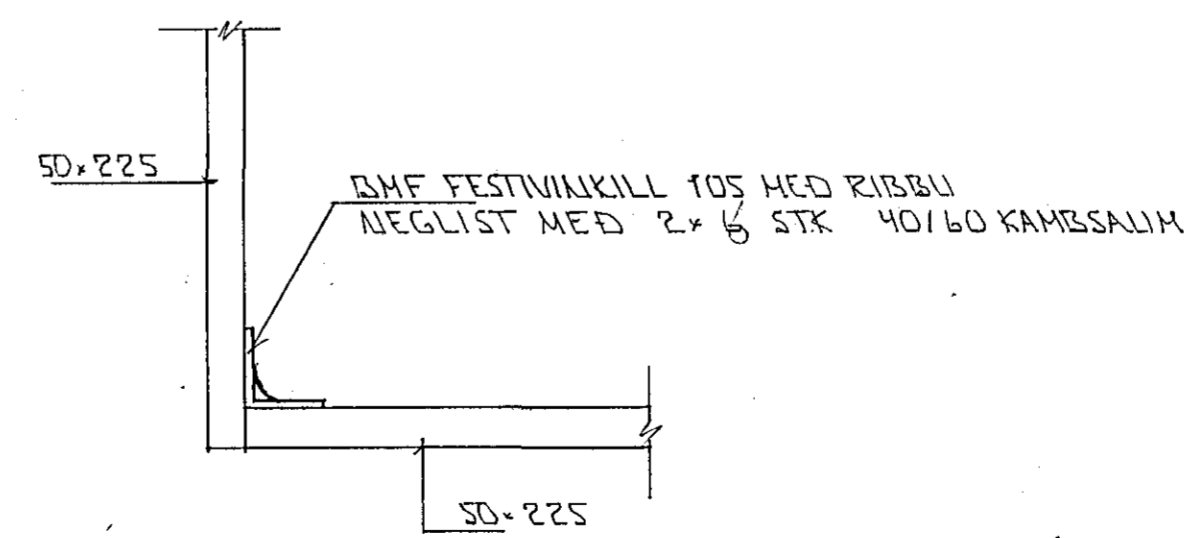

SERNYND A x 1:10

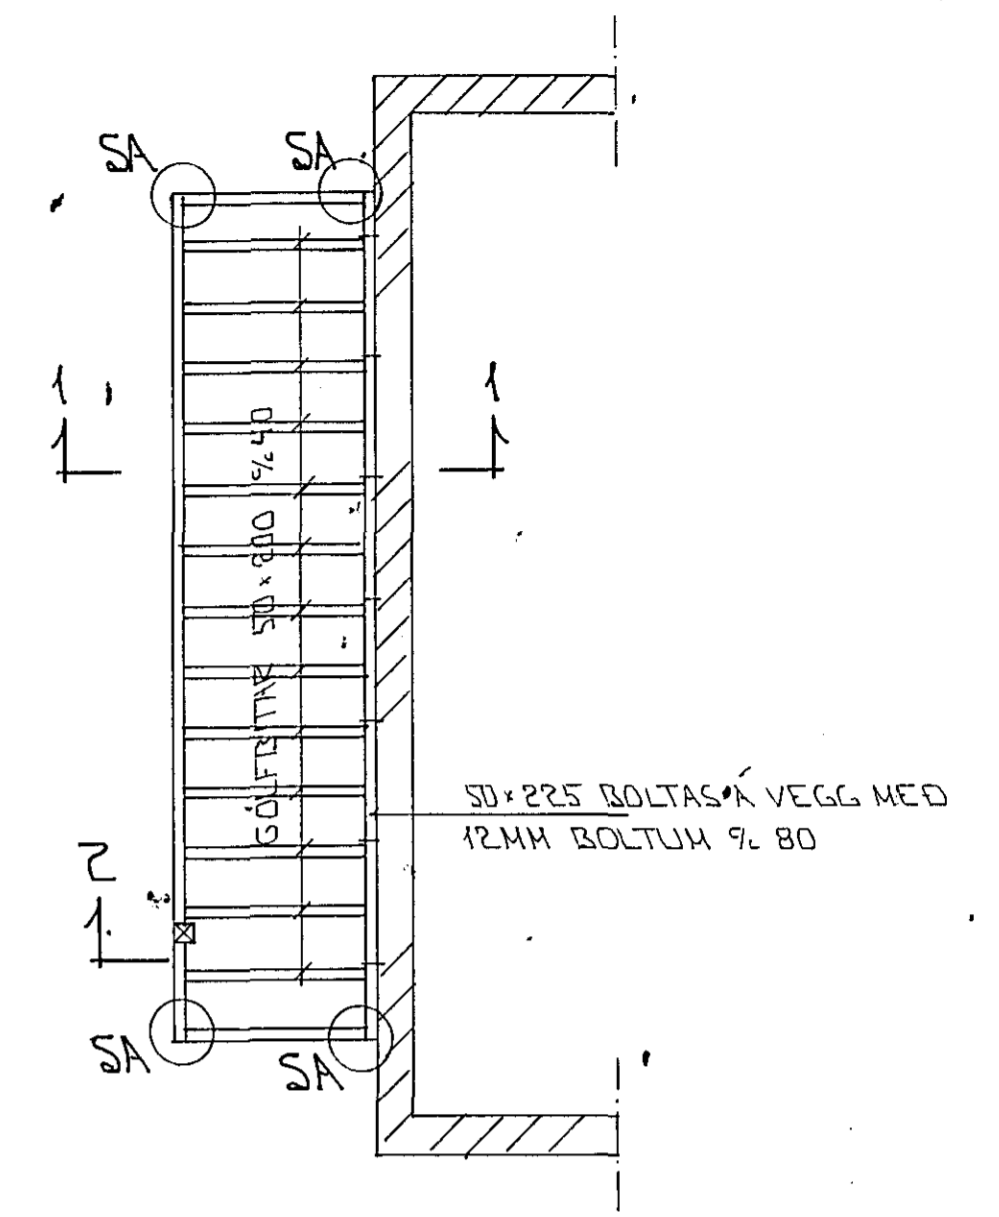

GRUNNMYND GOLFBITA x 1:50
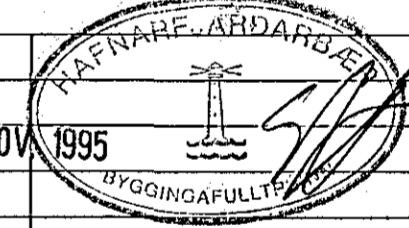
| | | | |
|---|-------|----------|-------|
|  | | | |
| 14 NOV 1995 | | | |
| BR. | DAGS. | EÐLI BR. | SIGN. |
| ÖLDUGATA 23 HAFNARFIRÐI VIÐBYGGING | | | |
| SNID I BURÐARVIKSI | | | |
| MKV x 1:10 | | | |
| DAGS. AGÚST 95 | | | |
| VERK NR. 9539 | | | |
| TEIKN NR. 1-02 | | | |
| HANNAD | | | |
| TEIKNAD <i>GH</i> | | | |
| YFIRFARID | | | |
|  | | | |
| STRANDGÖTU 11 - 220 HAFNARFJÖRÐUR - Sími 54255 - FAX 652875 | | | |